




# CENTRE BLOCK

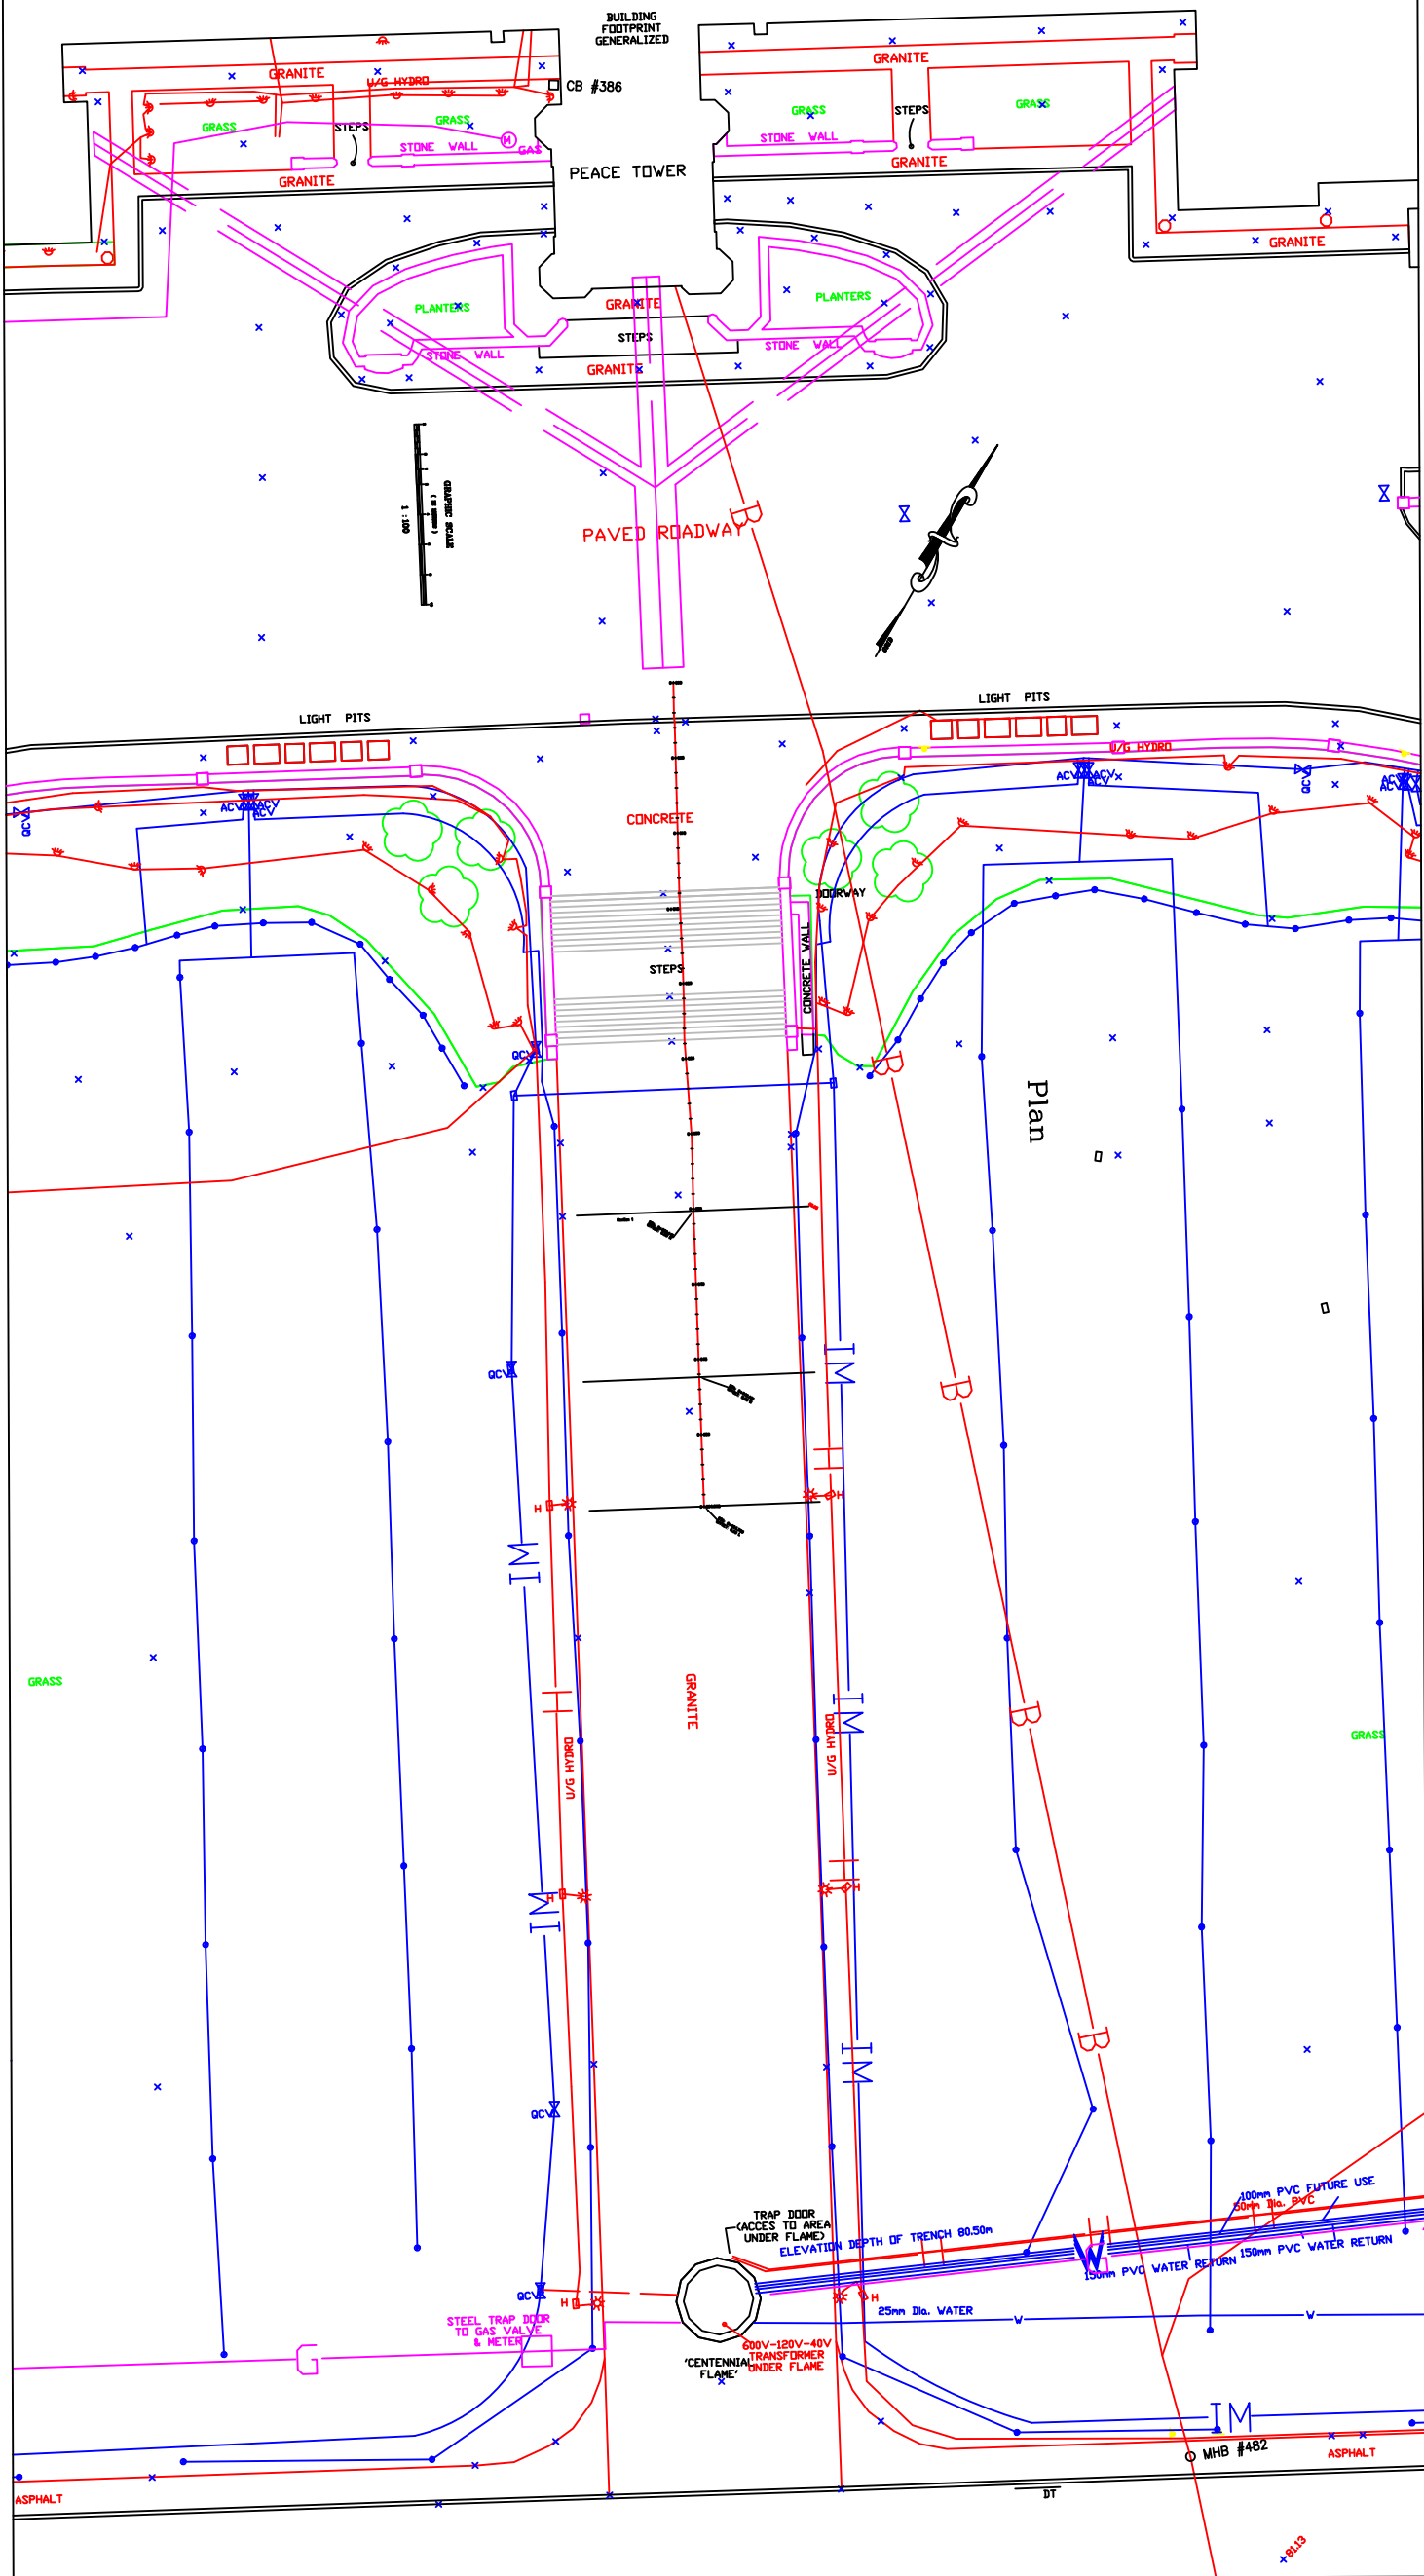

# Profile

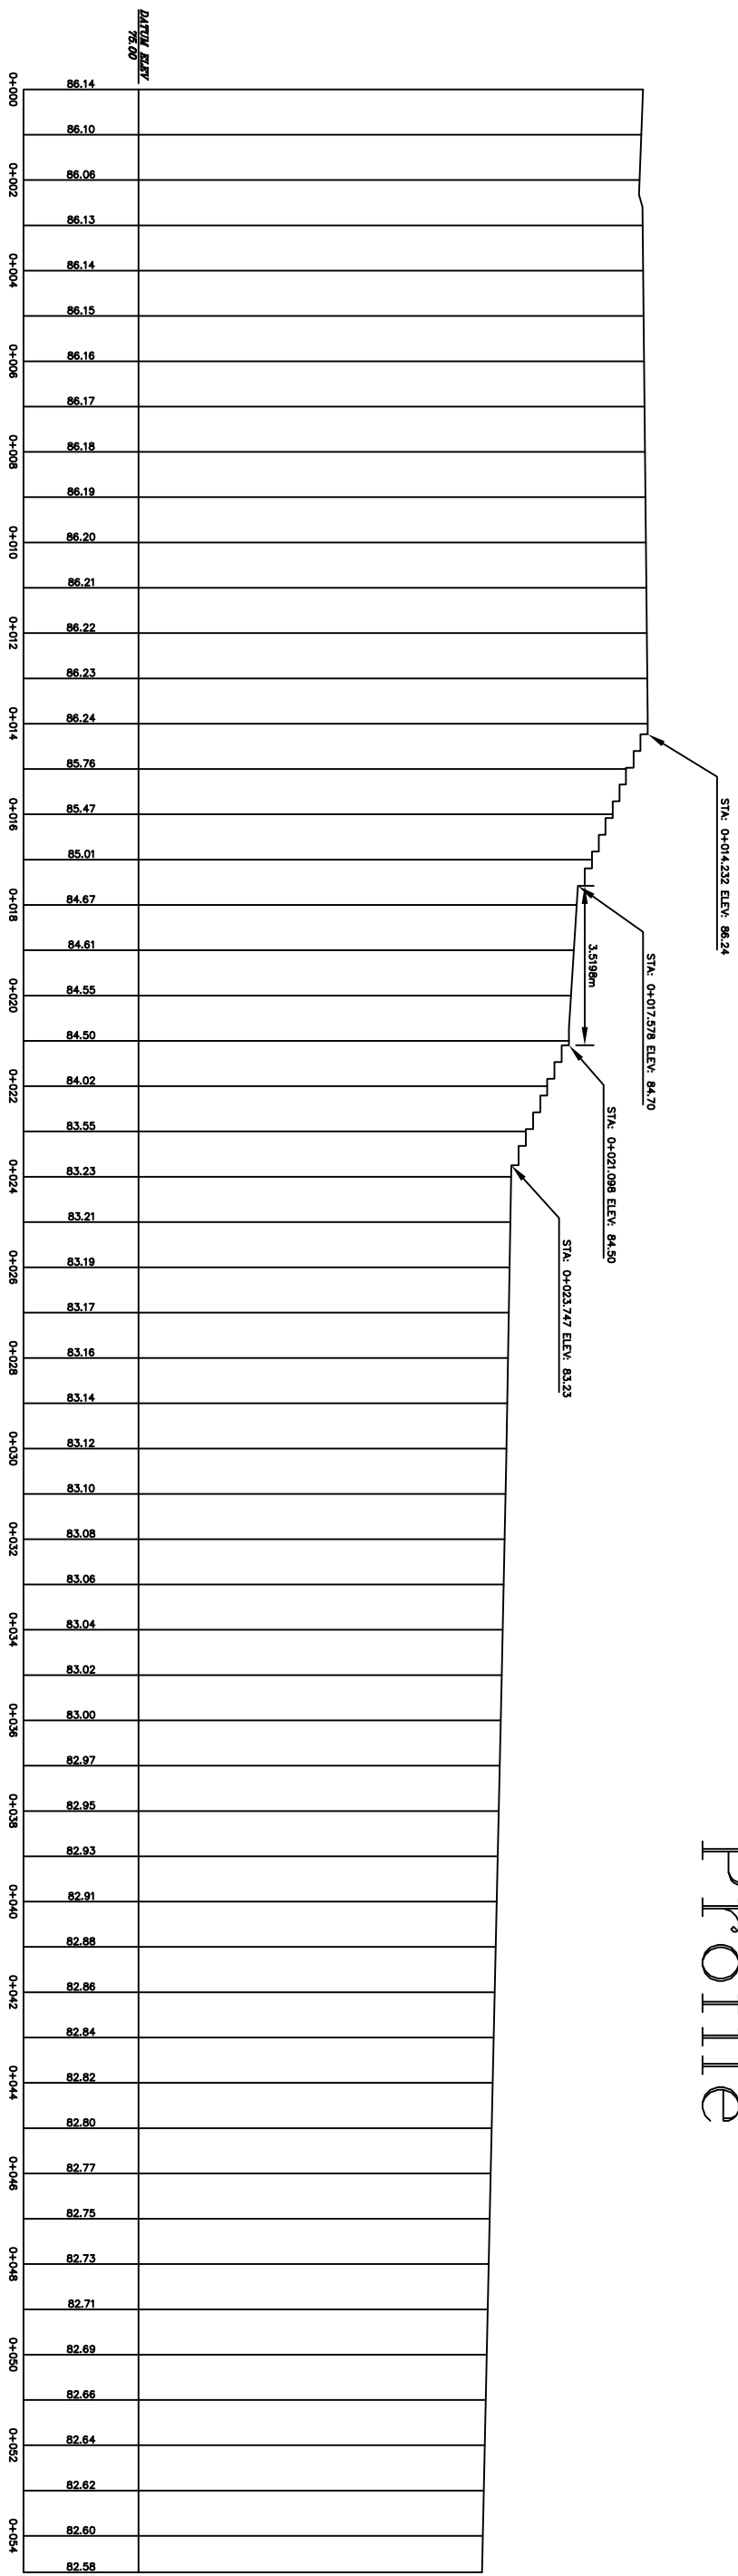

GRAPHIC SCALE

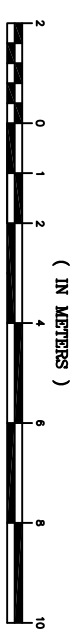

1 : 100

# Cross Section

