
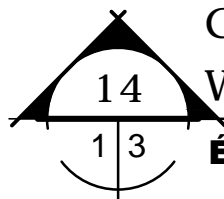


APPROXIMATE LENGTH WITH WOOD CAP

10 ASSISE DE BLOC DE BÉTON PRÉFABRIQUÉ 100mm x 125mm x 250mm À TOUS LES ± 900mm / SEAT OF CONCRETE PRECAST BLOCK 100mm x 125mm x 250mm EVERY ± 900mm

11 BORDURE D'ALUMINIUM EN L PERMALOC PERMASTRIP 4.8mm x 89mm AVEC PIQUETS D'ANCRAGE 300mm / L-SHAPED PROFILE MAINTENANCE STRIP EDGING PERMALOC PERMASTRIP 4.8mm x 89mm WITH 300mm ANCHORING STAKES

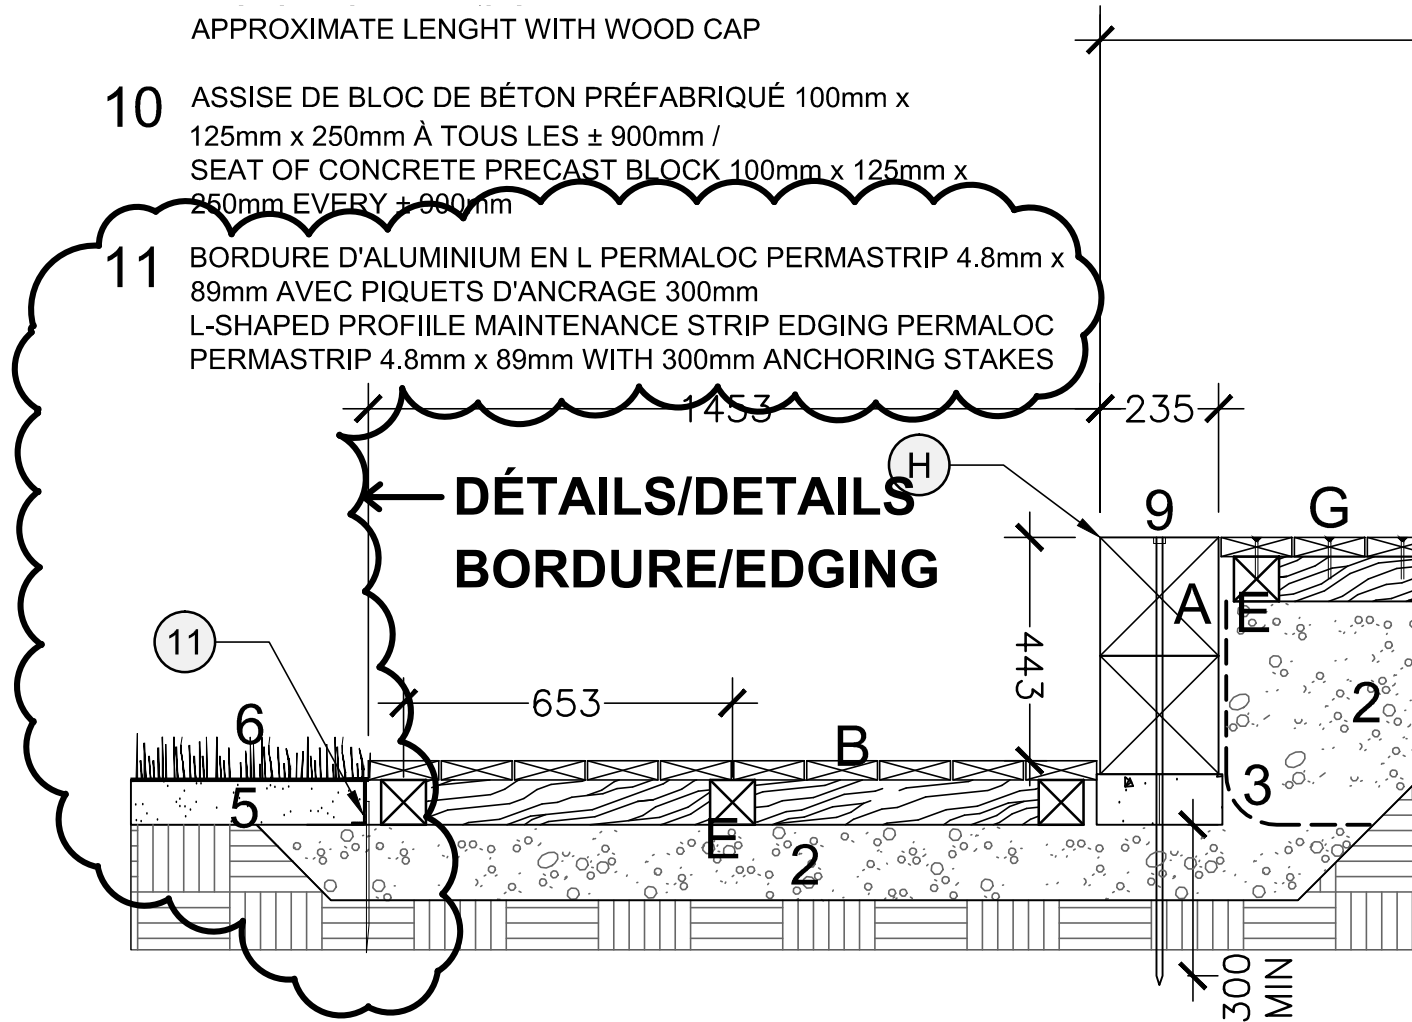

COUPE TYPE MURET ET BANC DE BOIS
WOOD WALL AND BENCH TYPICAL SECTION

ÉCHELLE/SCALE: 1:15