

JOHNSTON ST.

DURANLEAU ST.

LN.

**LEGEND**


- ROOT INFESTATION
- CATCH BASIN - ROOT INFESTATION
- X POINT REPAIR
- CIPP LINING
- CHEMICAL GROUTING

**GRANVILLE ISLAND:  
CANADA MORTGAGE & HOUSING CORPORATION  
SEWER INSPECTION PROGRAM**

drawing number: 13-1127-01-1

drawing prepared by MJP & Associates:  
DO NOT SCALE FROM THIS DRAWING

SCALE 1:250

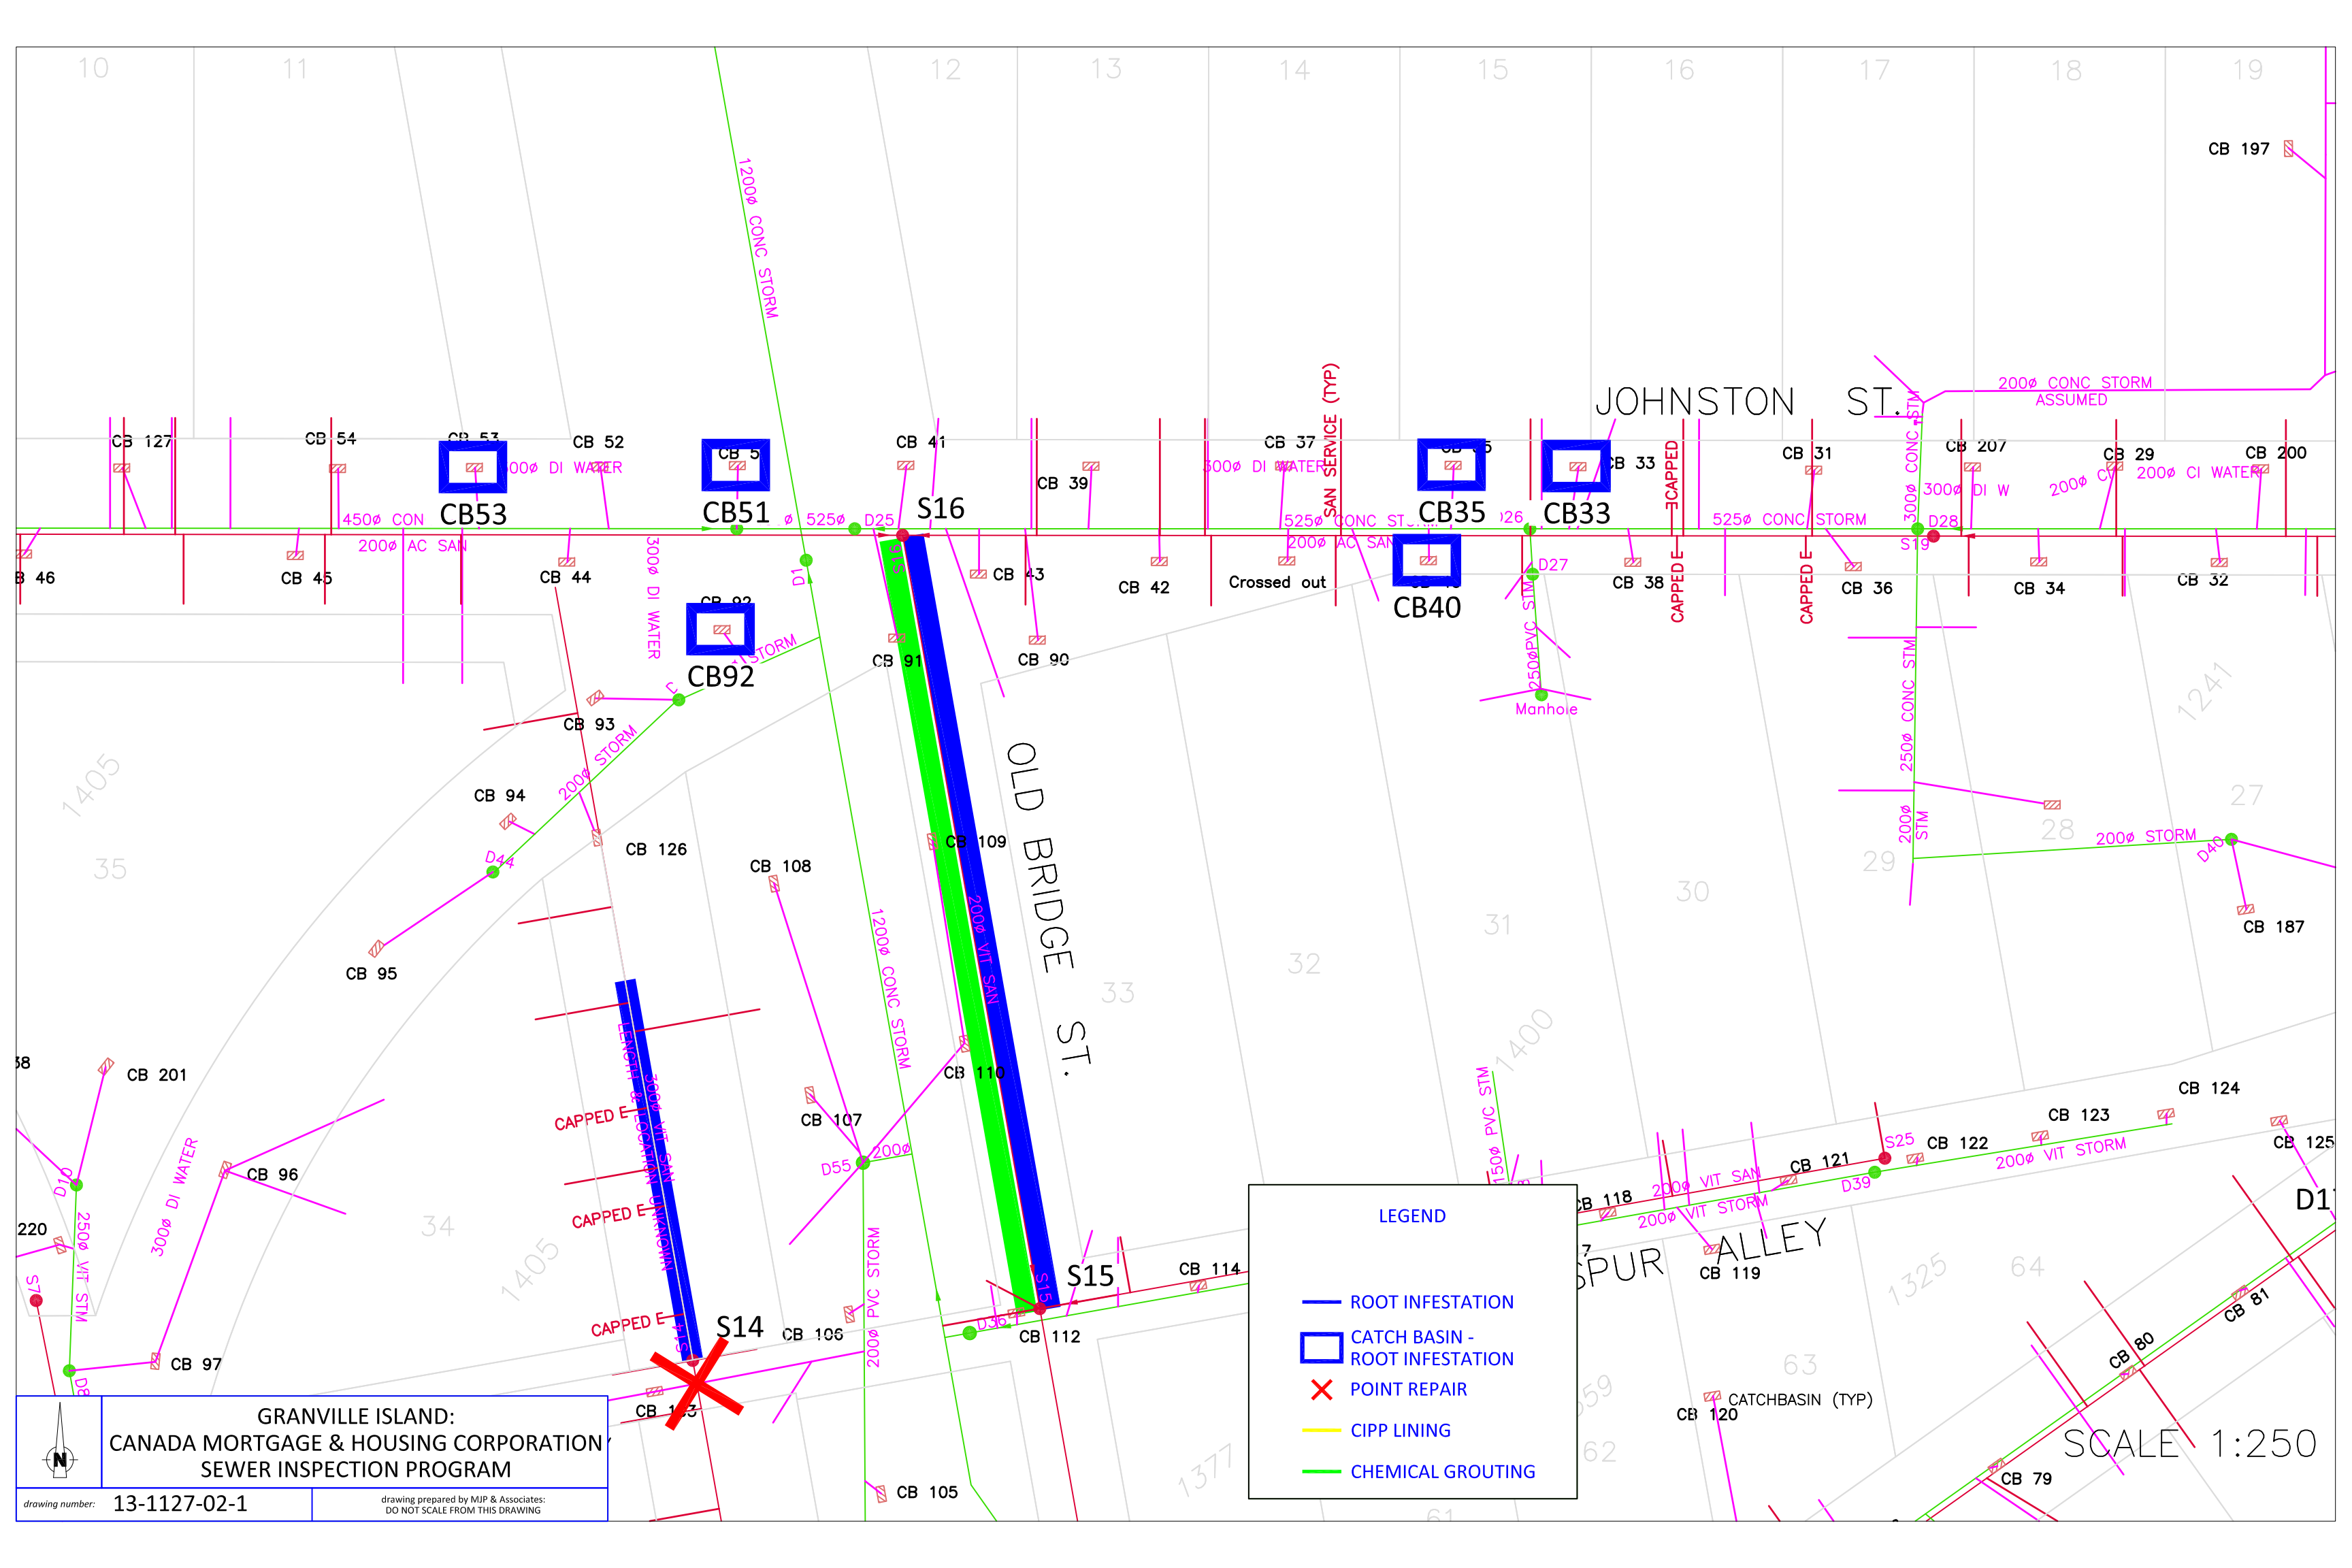

GRANVILLE ISLAND:  
CANADA MORTGAGE & HOUSING CORPORATION  
SEWER INSPECTION PROGRAM


drawing number: 13-1127-02-1

drawing prepared by MJP & Associates:  
DO NOT SCALE FROM THIS DRAWING

**LEGEND**

- ROOT INFESTATION
- CATCH BASIN - ROOT INFESTATION
- X POINT REPAIR
- CIPP LINING
- CHEMICAL GROUTING

SCALE 1:250

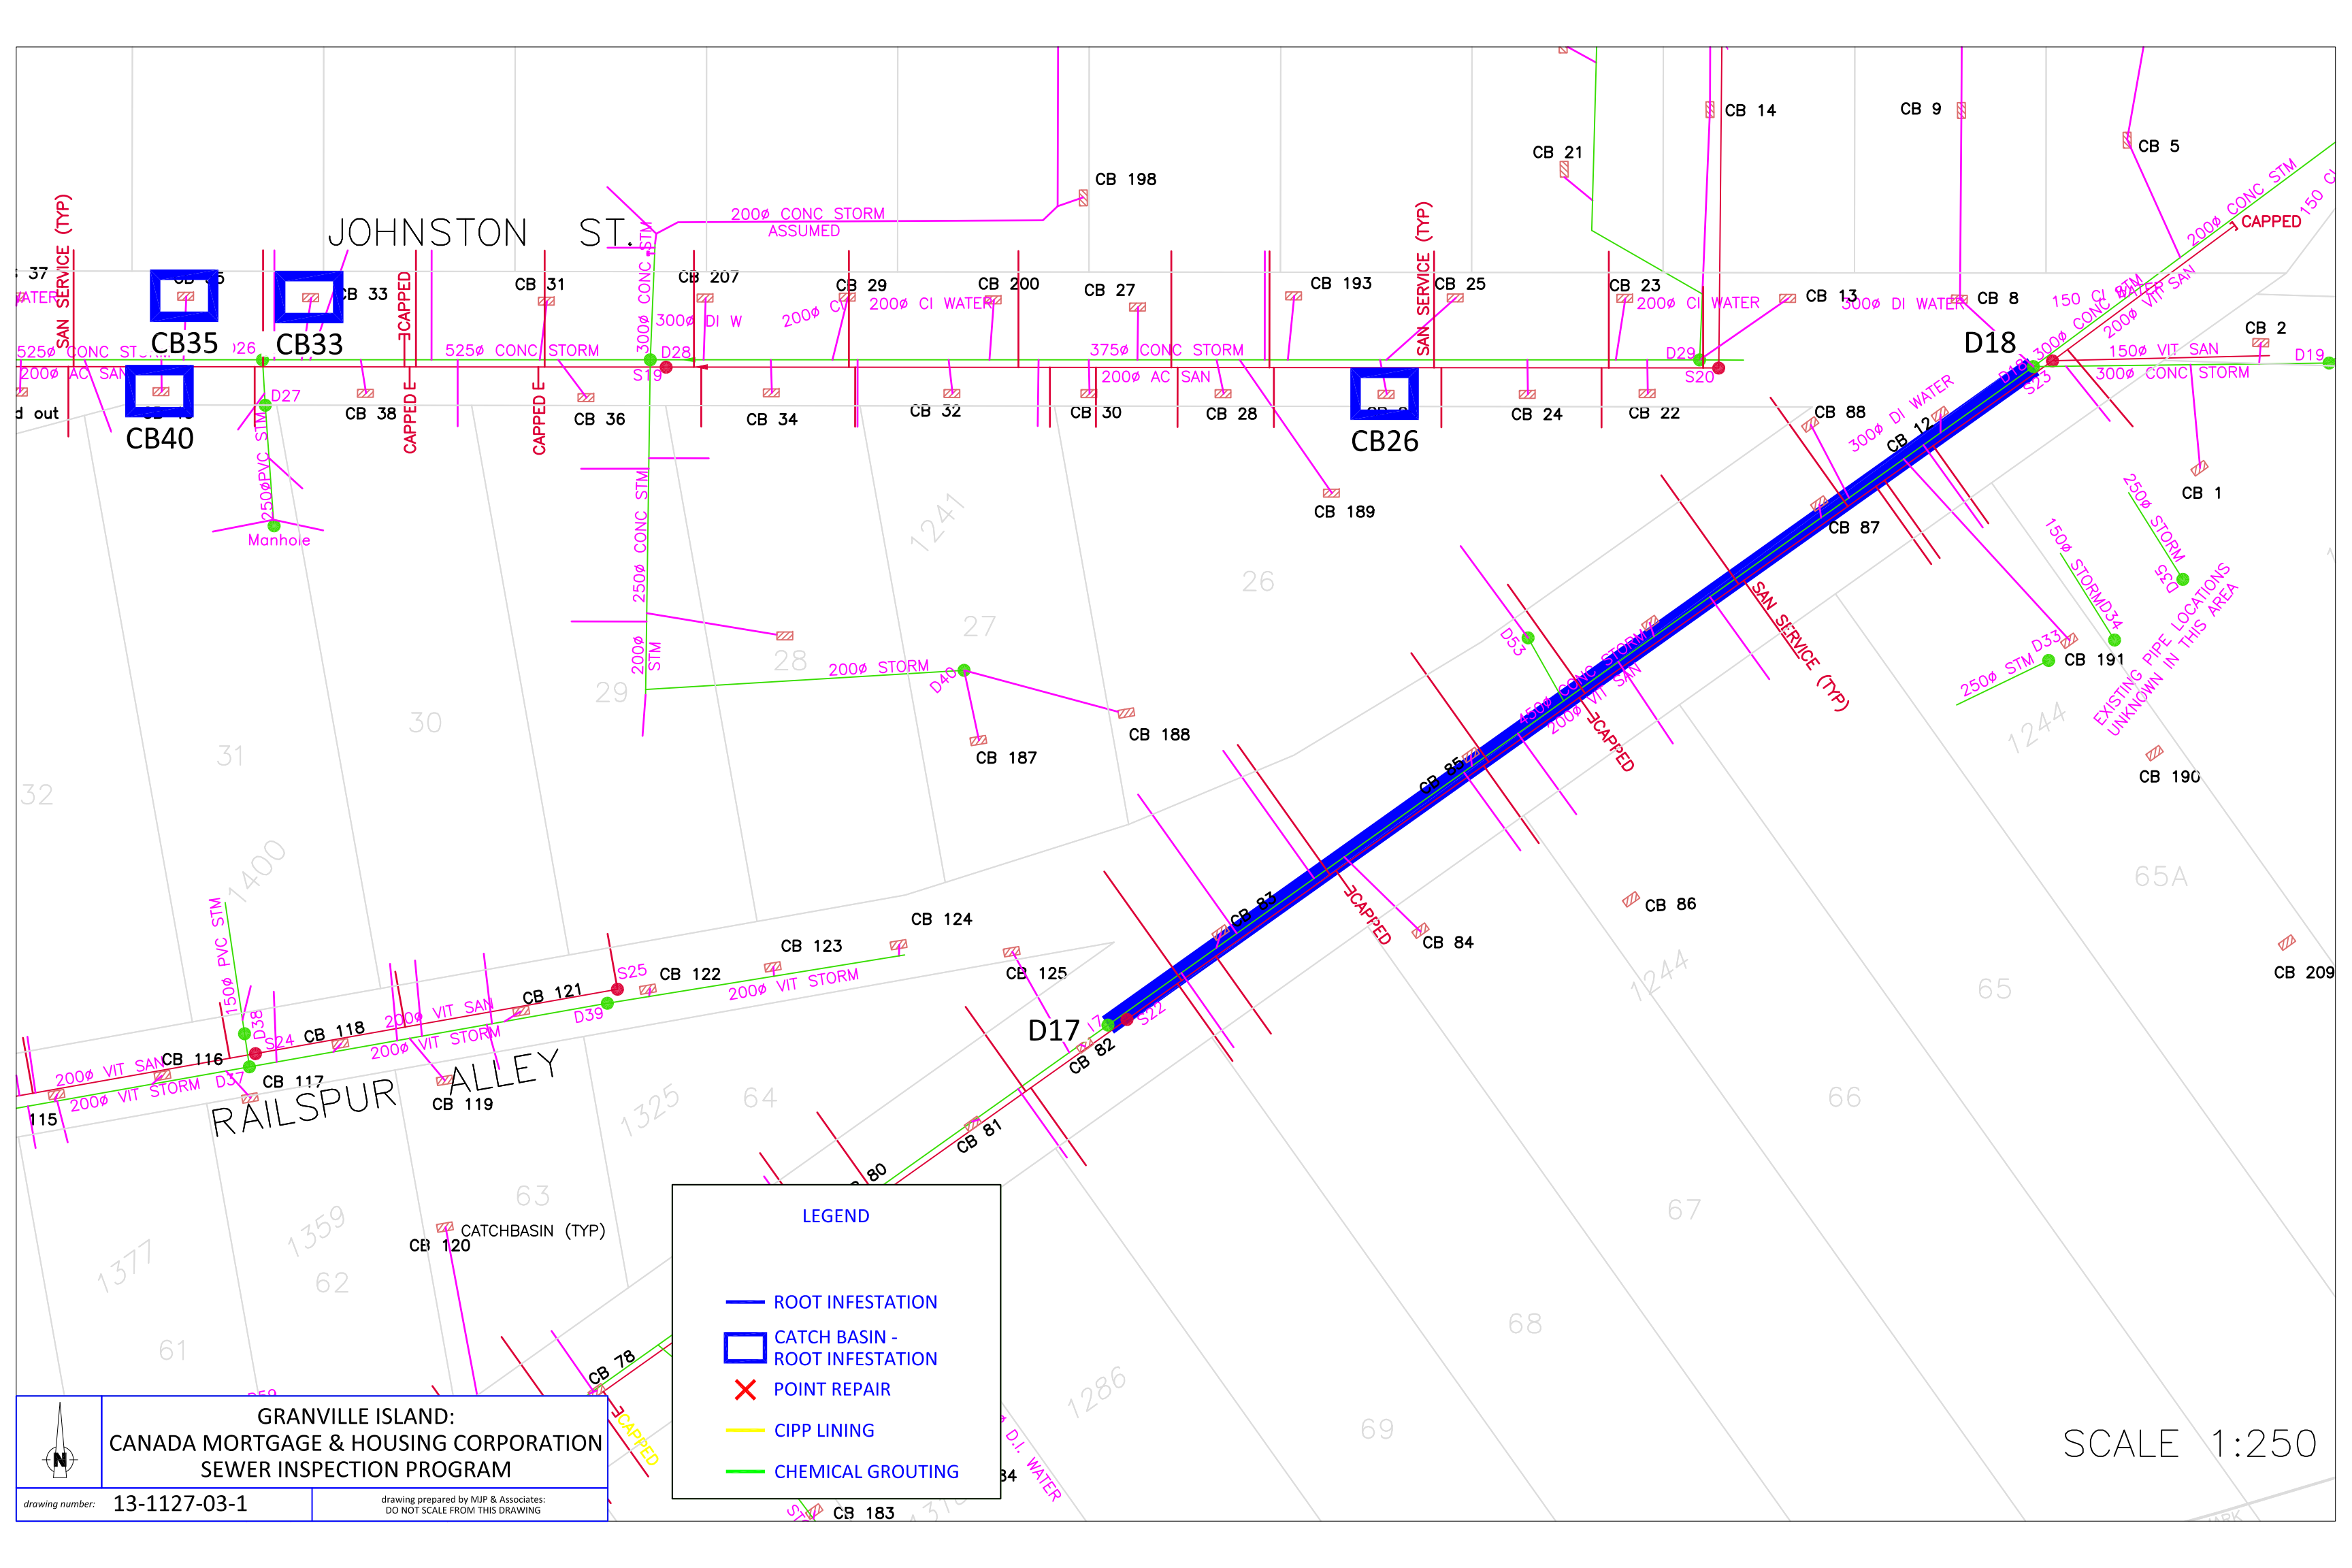

37  
36  
35  
34  
33  
32  
31  
30  
29  
28  
27  
26  
25  
24  
23  
22  
21  
20  
19  
18  
17  
16  
15  
14  
13  
12  
11  
10  
9  
8  
7  
6  
5  
4  
3  
2  
1

JOHNSTON ST.

RAILSPUR ALLEY

**LEGEND**


- ROOT INFESTATION
- CATCH BASIN - ROOT INFESTATION
- ✕ POINT REPAIR
- CIPP LINING
- CHEMICAL GROUTING

**GRANVILLE ISLAND:**  
CANADA MORTGAGE & HOUSING CORPORATION  
SEWER INSPECTION PROGRAM

drawing number: 13-1127-03-1

drawing prepared by MJP & Associates:  
DO NOT SCALE FROM THIS DRAWING

SCALE 1:250

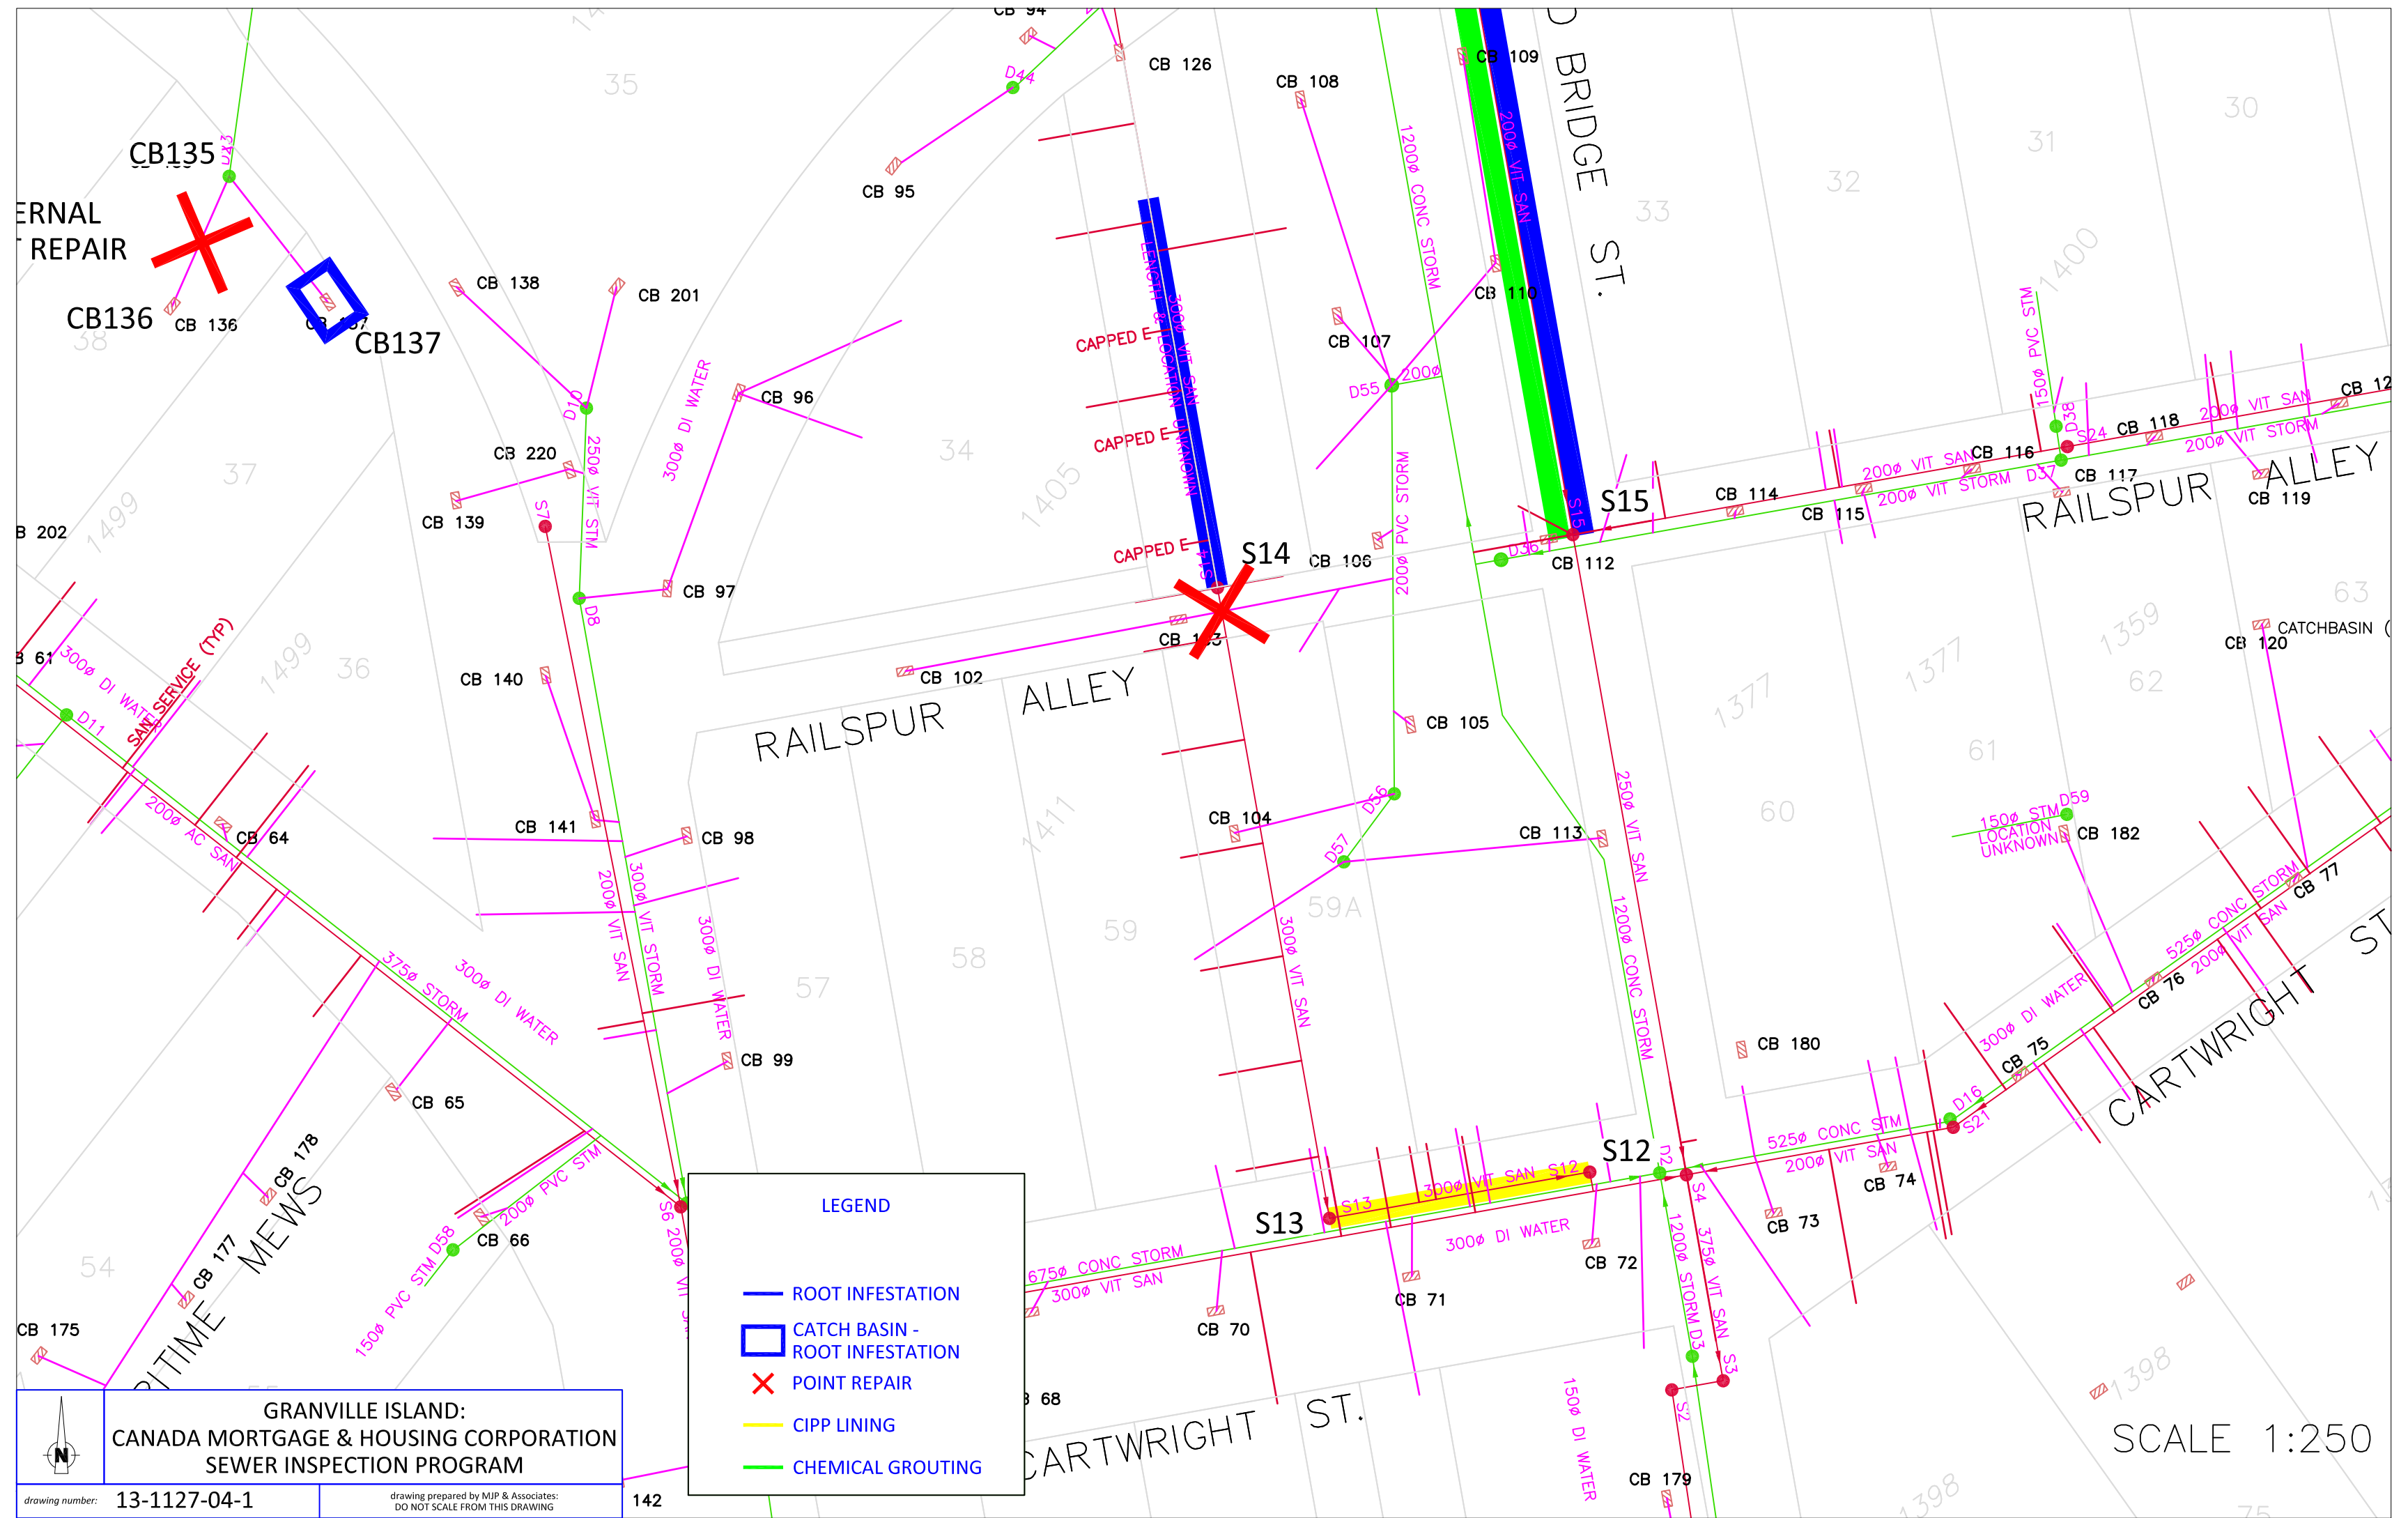


**GRANVILLE ISLAND:  
CANADA MORTGAGE & HOUSING CORPORATION  
SEWER INSPECTION PROGRAM**


drawing number: 13-1127-04-1


drawing prepared by MJP & Associates:  
DO NOT SCALE FROM THIS DRAWING

**LEGEND**

- ROOT INFESTATION
- CATCH BASIN - ROOT INFESTATION
- X POINT REPAIR
- CIPP LINING
- CHEMICAL GROUTING

SCALE 1:250

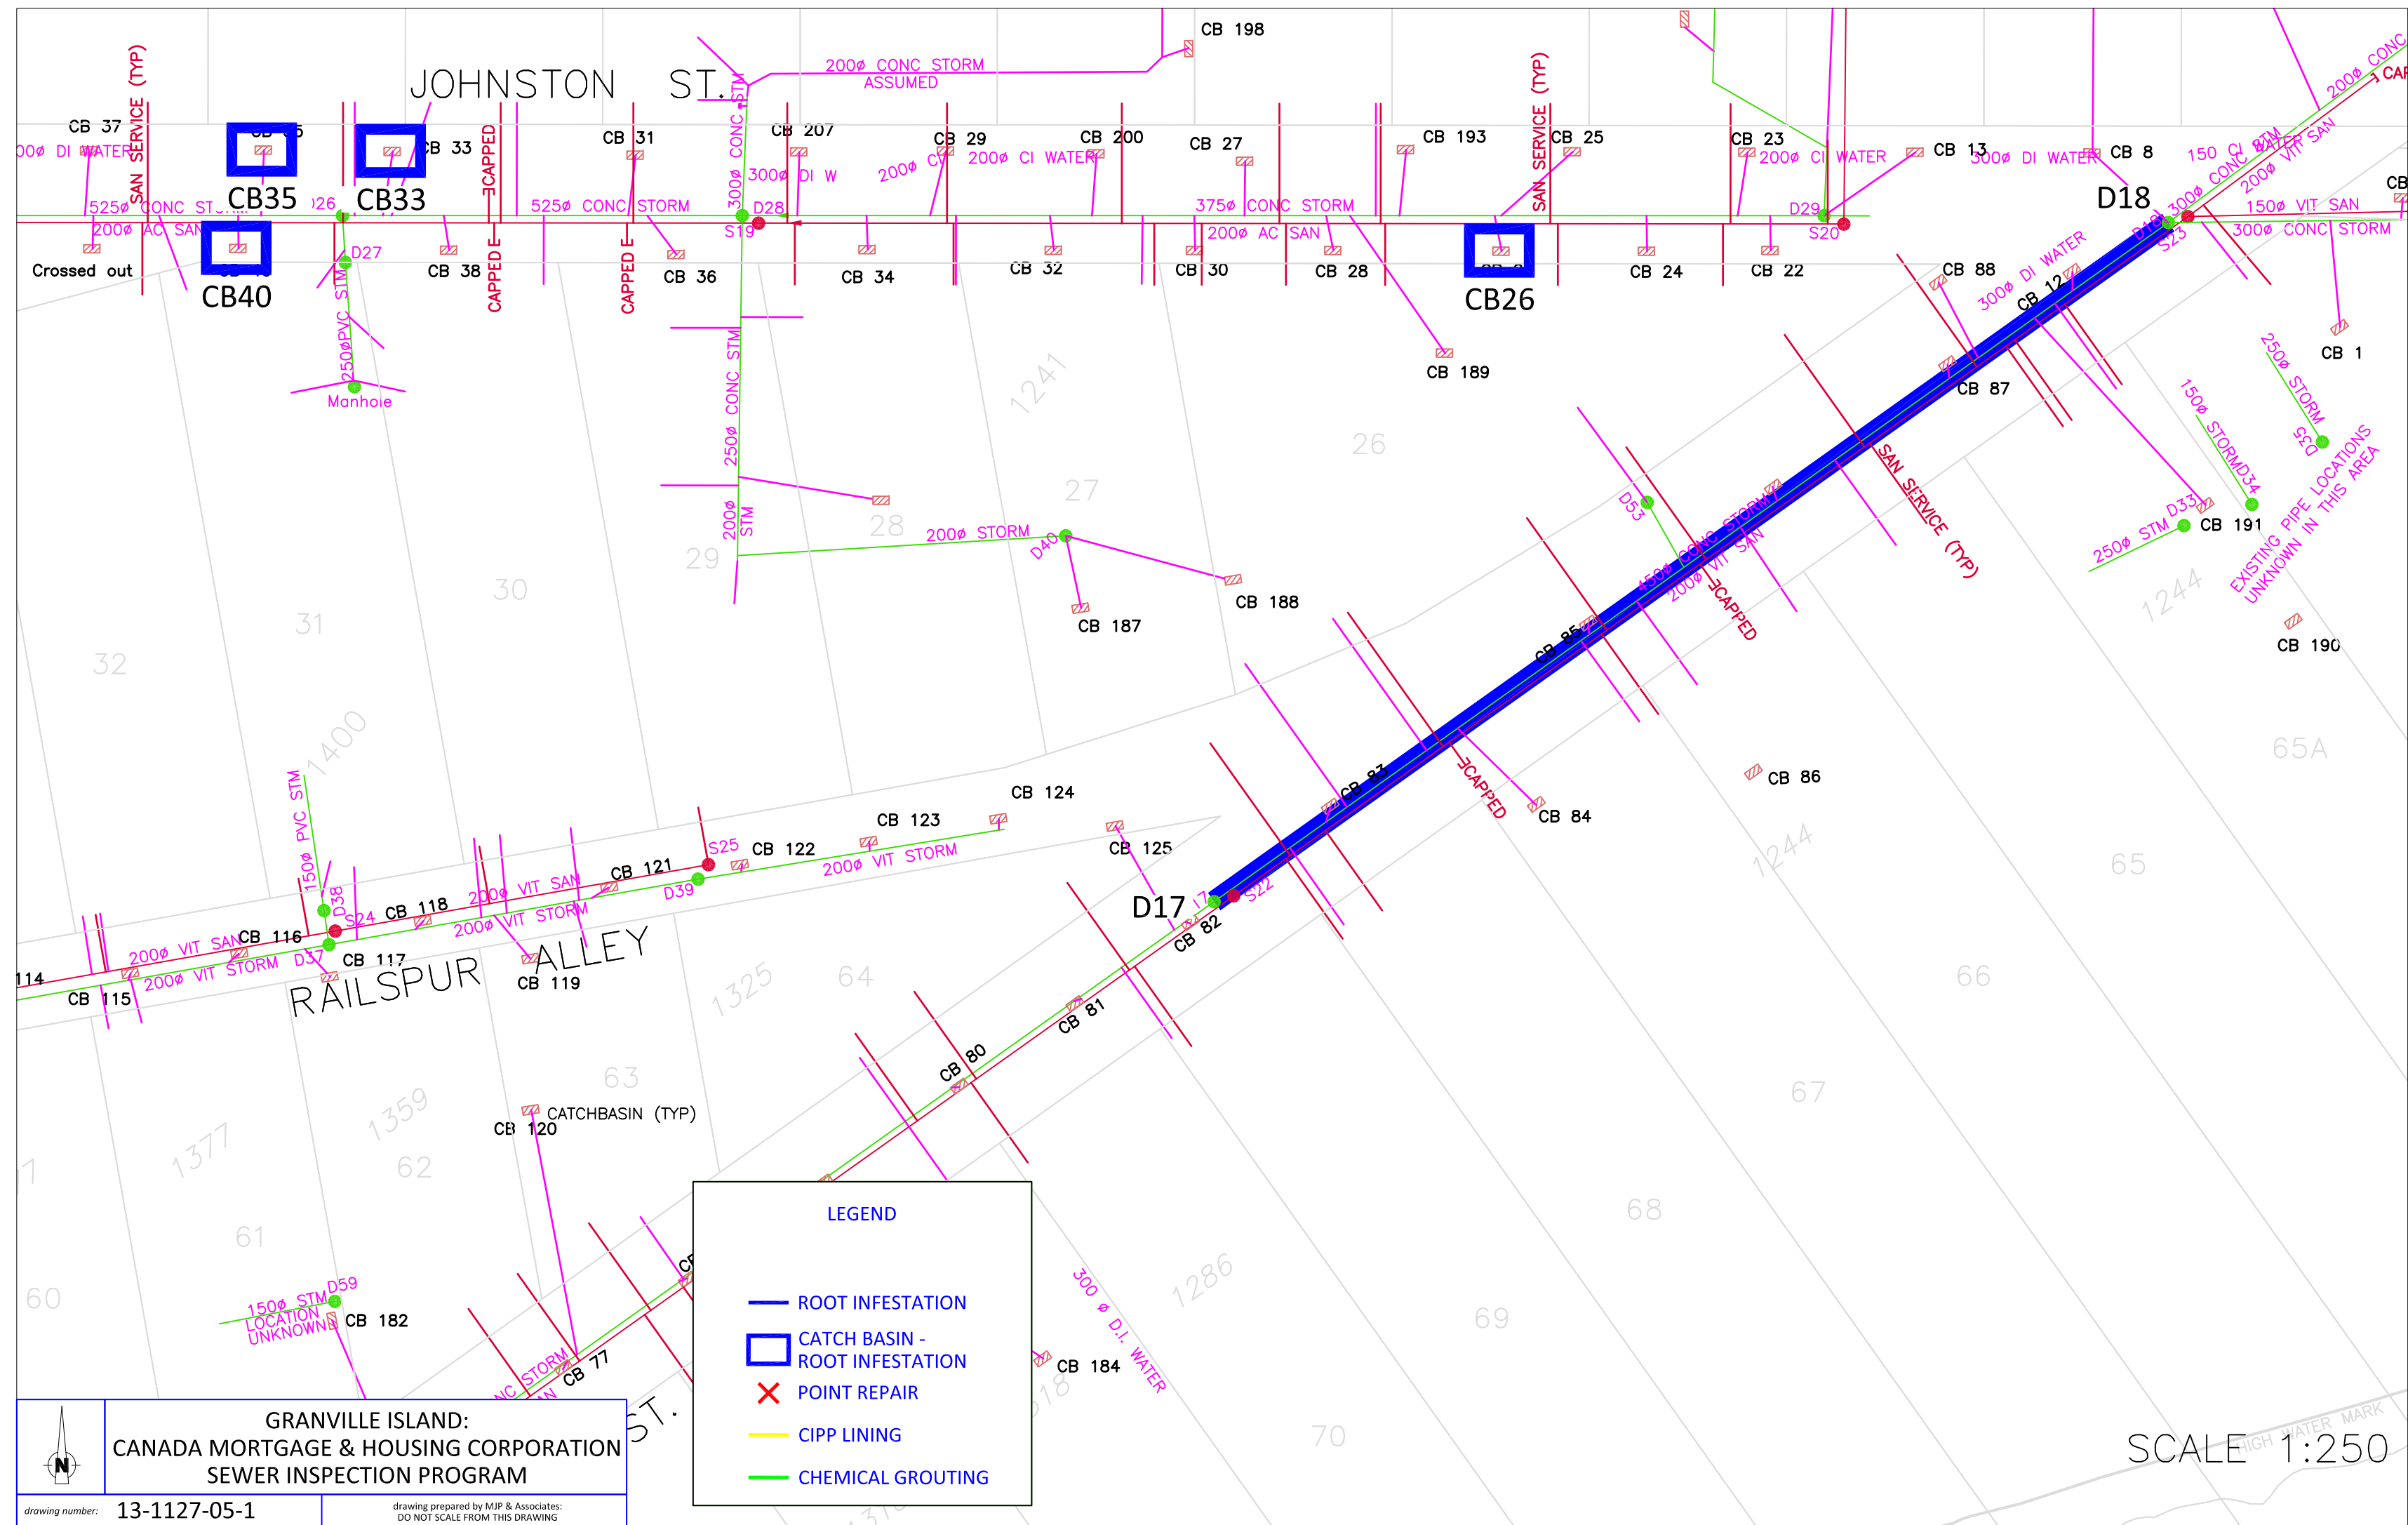

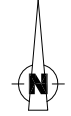
**GRANVILLE ISLAND:  
CANADA MORTGAGE & HOUSING CORPORATION  
SEWER INSPECTION PROGRAM**  
 drawing number: 13-1127-05-1

**LEGEND**

- ROOT INFESTATION
- CATCH BASIN - ROOT INFESTATION
- ✕ POINT REPAIR
- CIPP LINING
- CHEMICAL GROUTING

SCALE 1:250