



GRID NORTH
UNIVERSAL TRANSVERSE
MERCATOR
NAD 83 ZONE 20

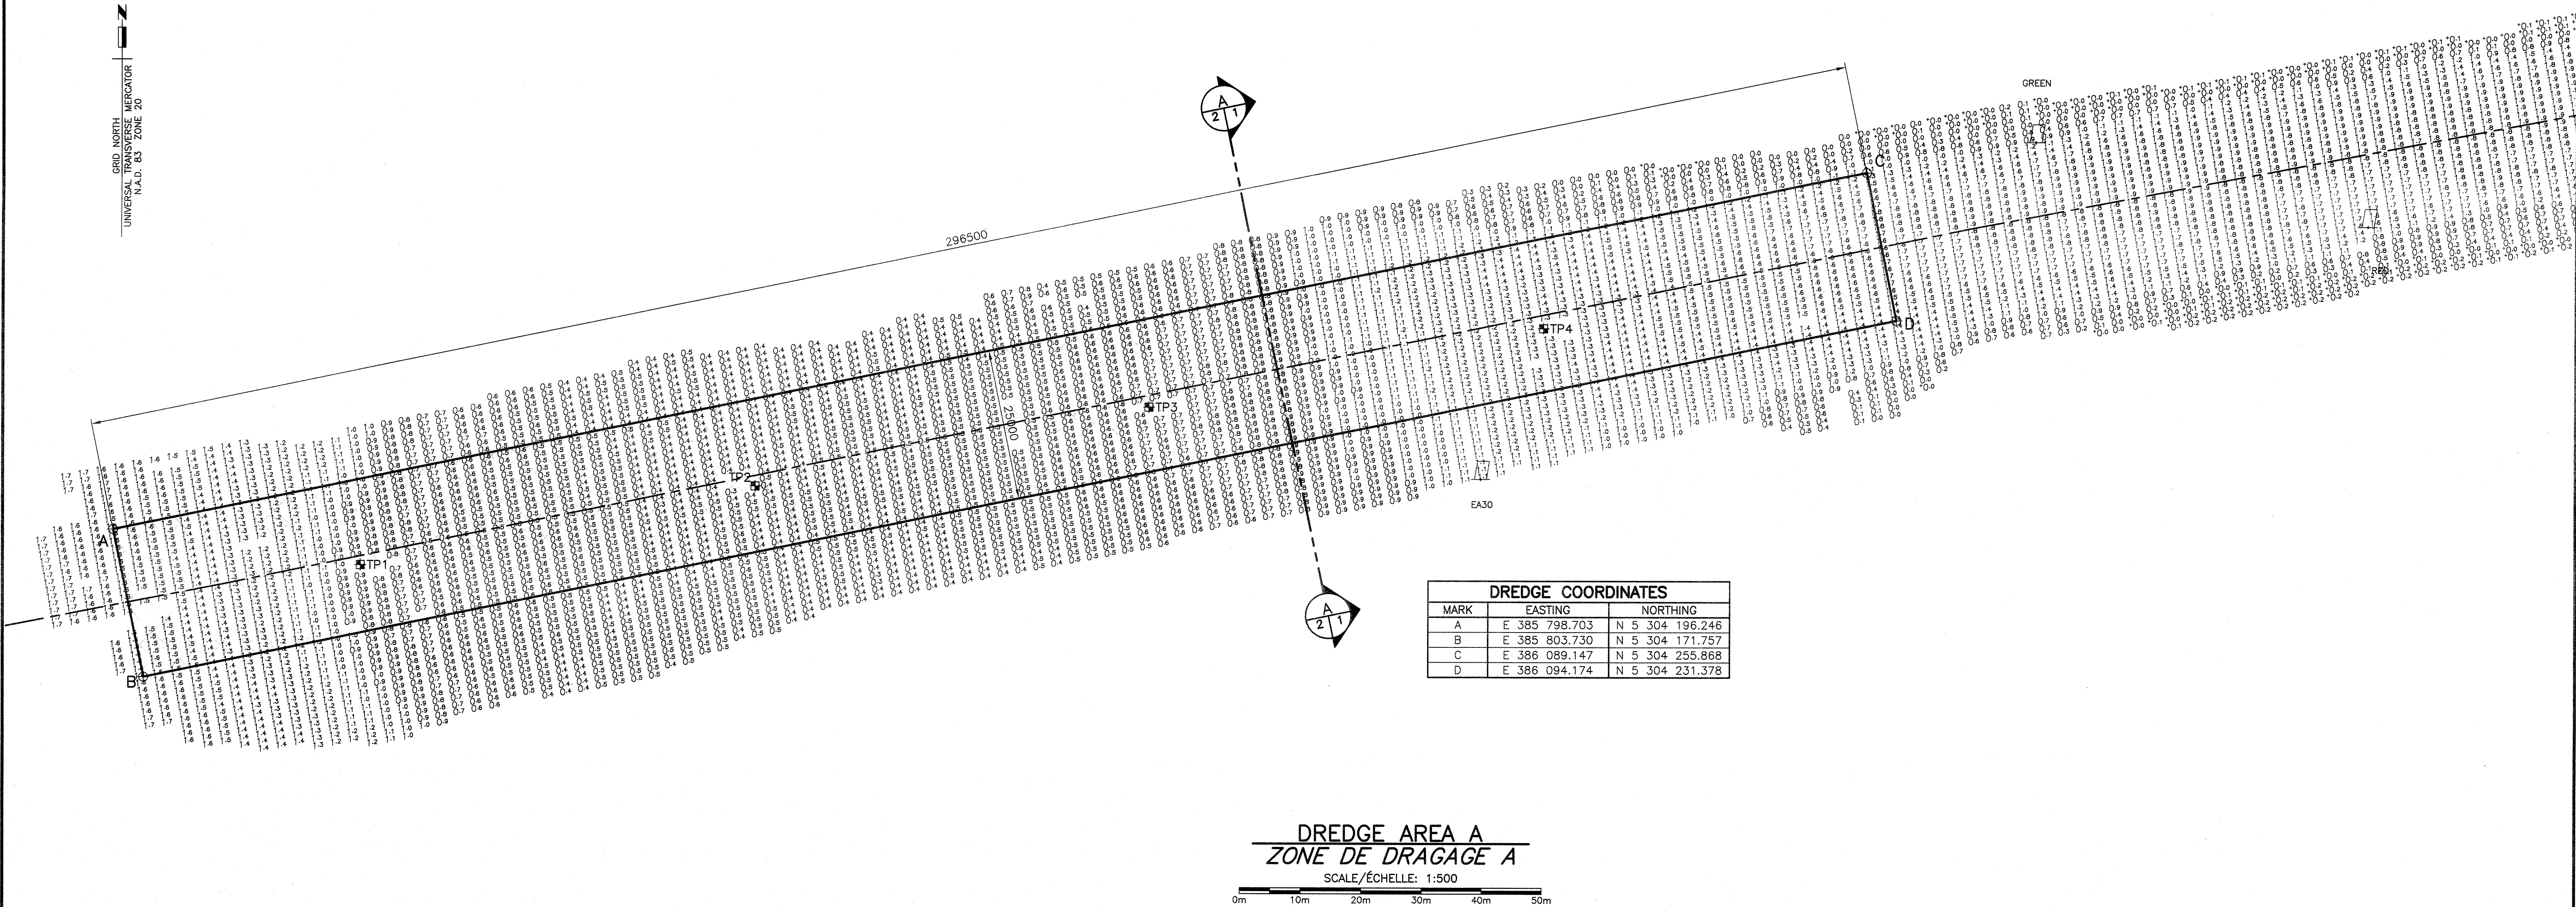

GRID NORTH
UNIVERSAL TRANSVERSE
MERCATOR
NAD 83 ZONE 20

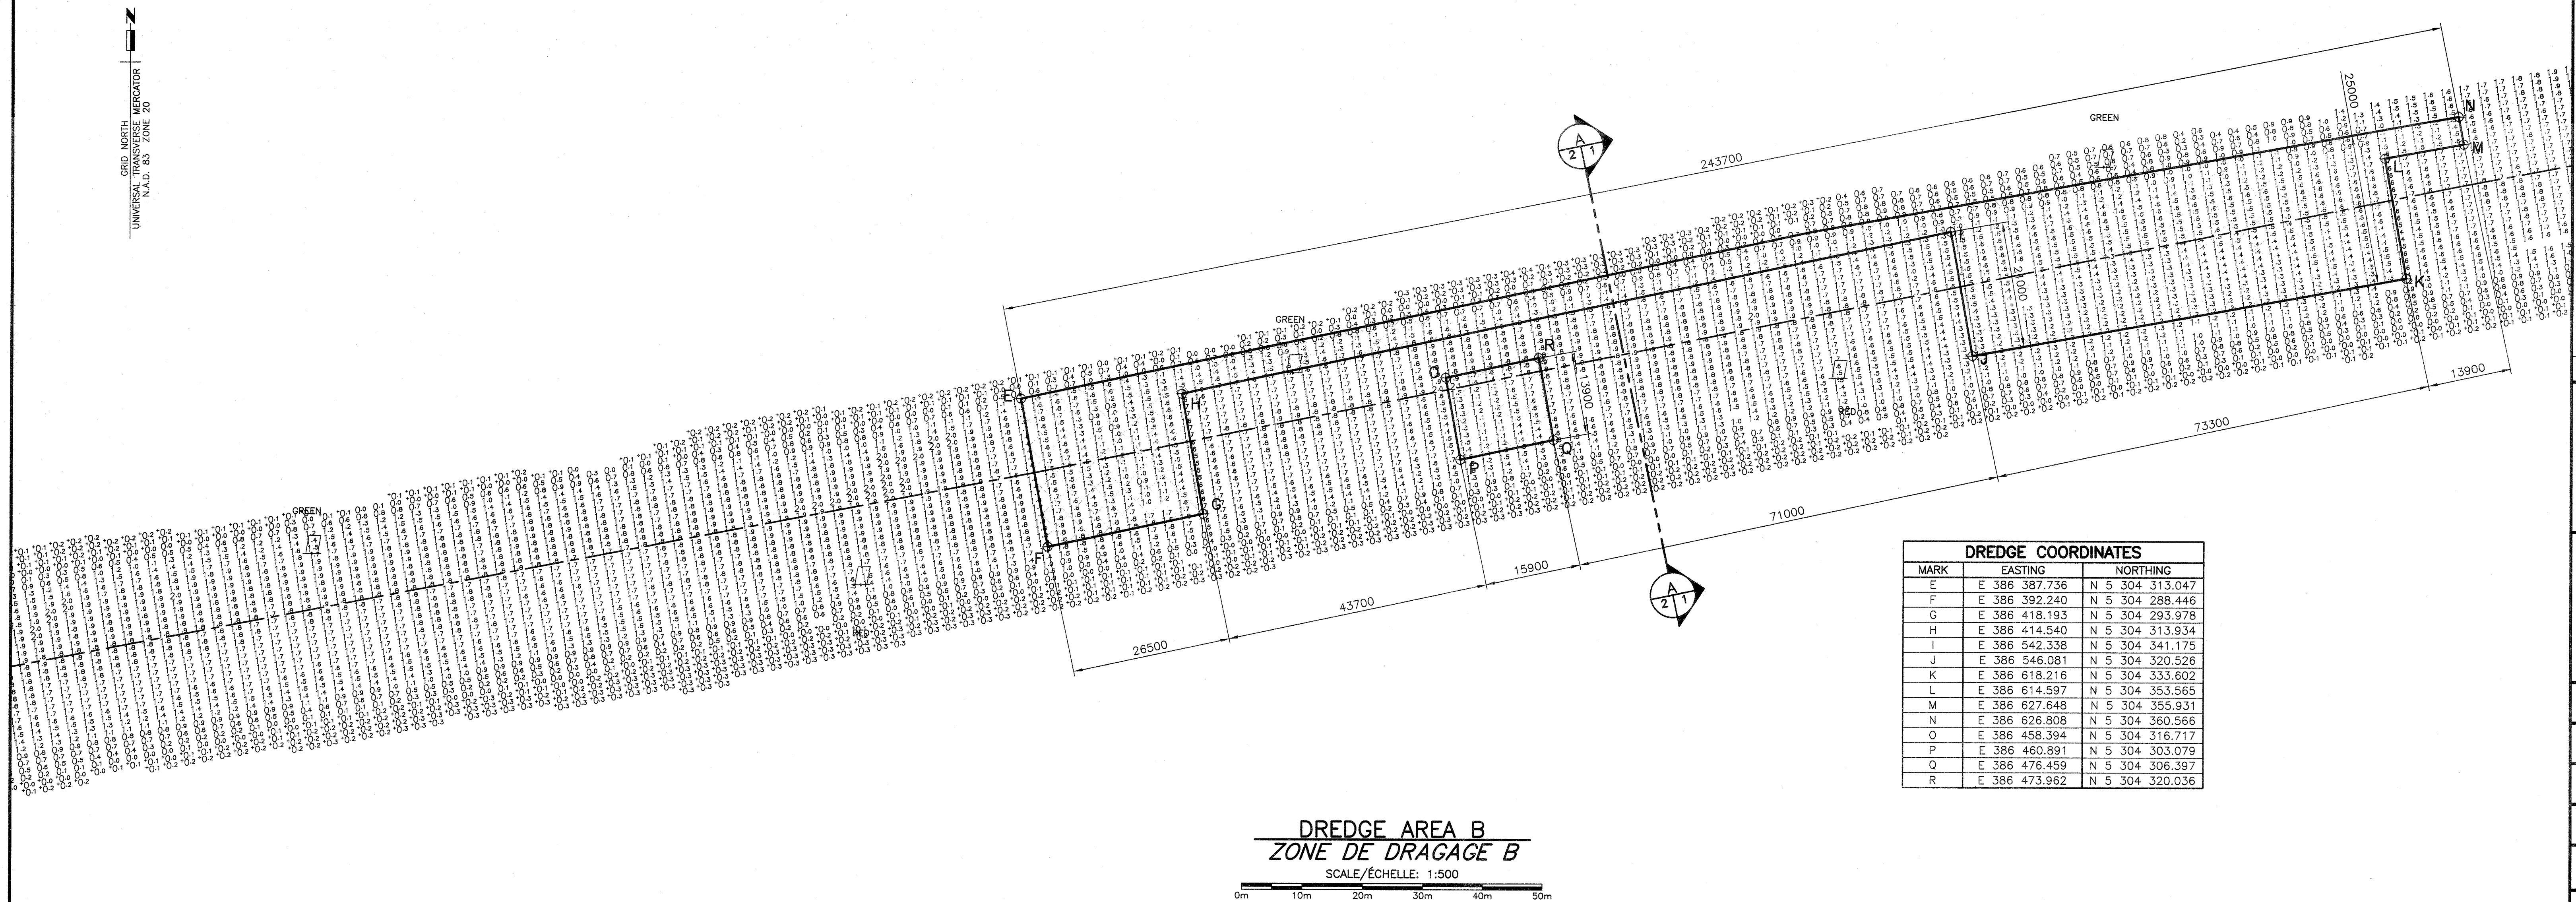

revisions

project

CHANNEL DREDGING
DRAGAGE DU CHENAL

MISCOU – PIGEON HILL
COMTÉ DE GLOUCESTER COUNTY

drawing

PLAN OF WORK
PLAN DES TRAVAUX

designed G. HOLDER

date JULY/JUILLET 2013

drawn P. LEBLANC

date JULY/JUILLET 2013

approved

date

Tender

PWSC Project Manager

project number

R.063414.001

drawing no.

M2 of/de M2