

04	ISSUE FOR ADDENDUM	2014/01/09
03	ISSUED FOR TENDER	2013/10/29
02	Asbestos Abatement-Issued for 99% Design	2013/03/28
01	Asbestos Abatement-Issued for 66% Design	2013/03/15
revision		date

Do not scale drawings.
Verify all dimensions and conditions on site and immediately
notify the Departmental Representative of all discrepancies.

AECOM

This drawing has been prepared for the use of AECOM's client and may not be used, reproduced or
relied upon by third parties, except as agreed by AECOM and its client, as required by law or for use
by governmental reviewing agencies. AECOM accepts no responsibility, and denies any liability
whatsoever, to any party that modifies this drawing without AECOM's express written consent.
Do not scale this document. All measurements must be obtained from stated dimensions.

project title
titre du projet
WARKWORTH Ontario
MEDIUM SECURITY INSTITUTION

**UNDERGROUND DUCT
REPLACEMENT**

drawing title
titre du dessin
**BUILDING 3
FIRST FLOOR
RCP DEMOLITION PLAN**

drawn by
dessiné par **EG**

designed by
conçu par **PLJ**

approved by
approuvé par **PLJ**


bid
offre **S. BELL** project manager
administrateur de projets

project date
date du projet **2013-10-29**

project no.
no. du projet **R.033225.001**

drawing no.
dessiné no. **WDR-WW03-A-05**

AECOM PROJECT No.: 60163582

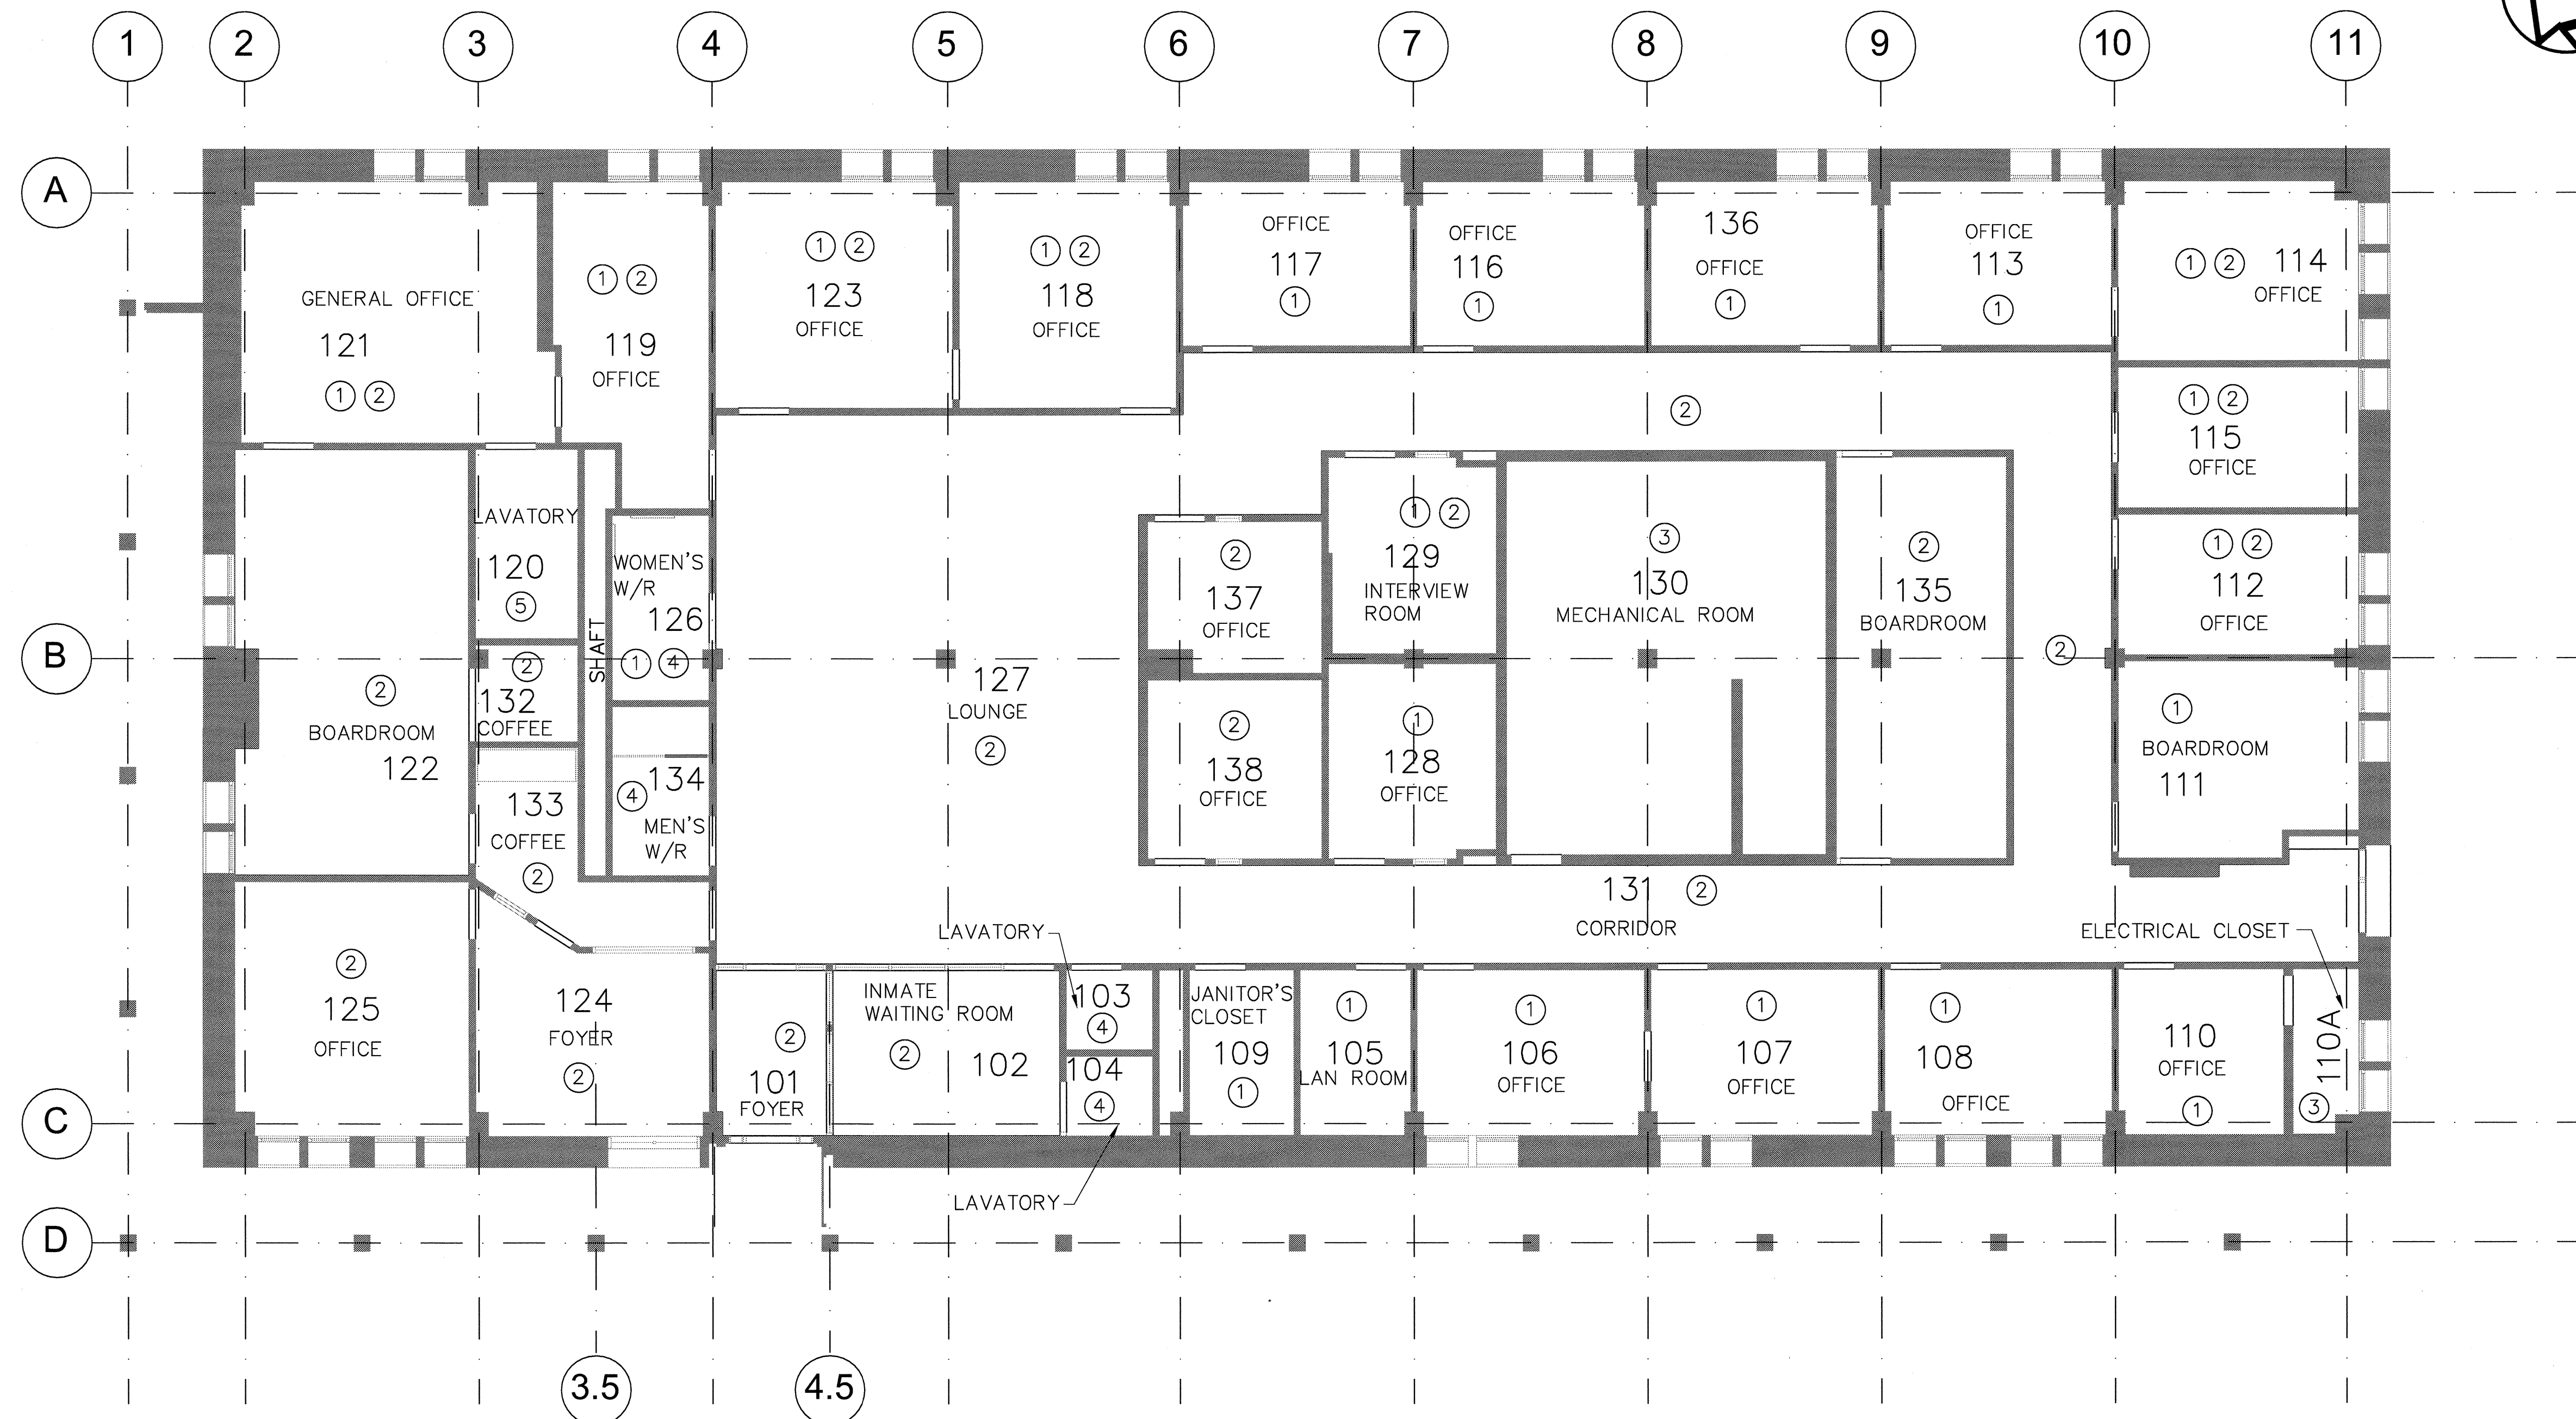

LEGEND:

- ① EXISTING 300X300 ACOUSTIC TILE CEILING SYSTEM, C/W ALL FRAMING AT U/S OF STRUCTURE IS CONSIDERED TO BE ASBESTOS CONTAINING AND IS TO BE REMOVED. REFER TO DESIGNATED SUBSTANCE AND HAZARDOUS MATERIALS SURVEY IN ANNEX A.
- ② 600X600 NON-ASBESTOS SUSPENDED ACOUSTIC CEILING TILE SYSTEM - TILES AND CARRYING TRACK TO BE REMOVED
- ③ PAINTED STRUCTURE TO REMAIN
- ④ DRYWALL CEILING AND SUPPORTING FRAMEWORK TO BE REMOVED
- ⑤ WOOD CEILING AND SUPPORTING FRAMEWORK TO BE REMOVED

BUILDING 3- RCP DEMOLITION PLAN
1
A-01 1:75