
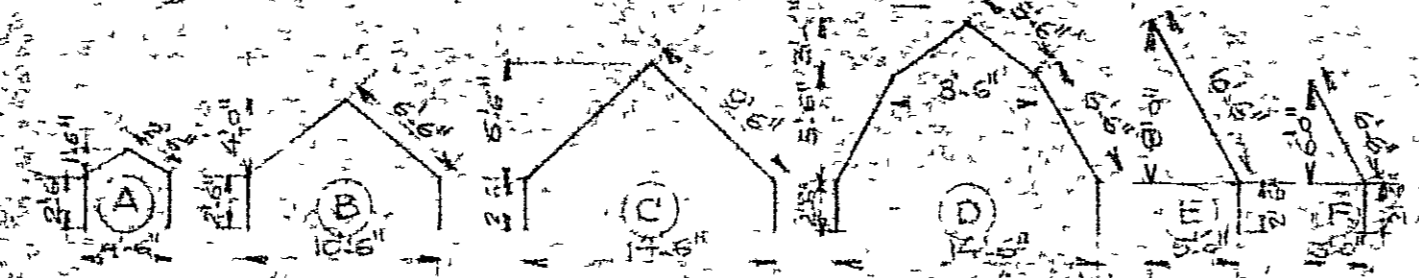


Department of Transport - Canada
 PLAN DES FORMES

9/12/68	
---------	--

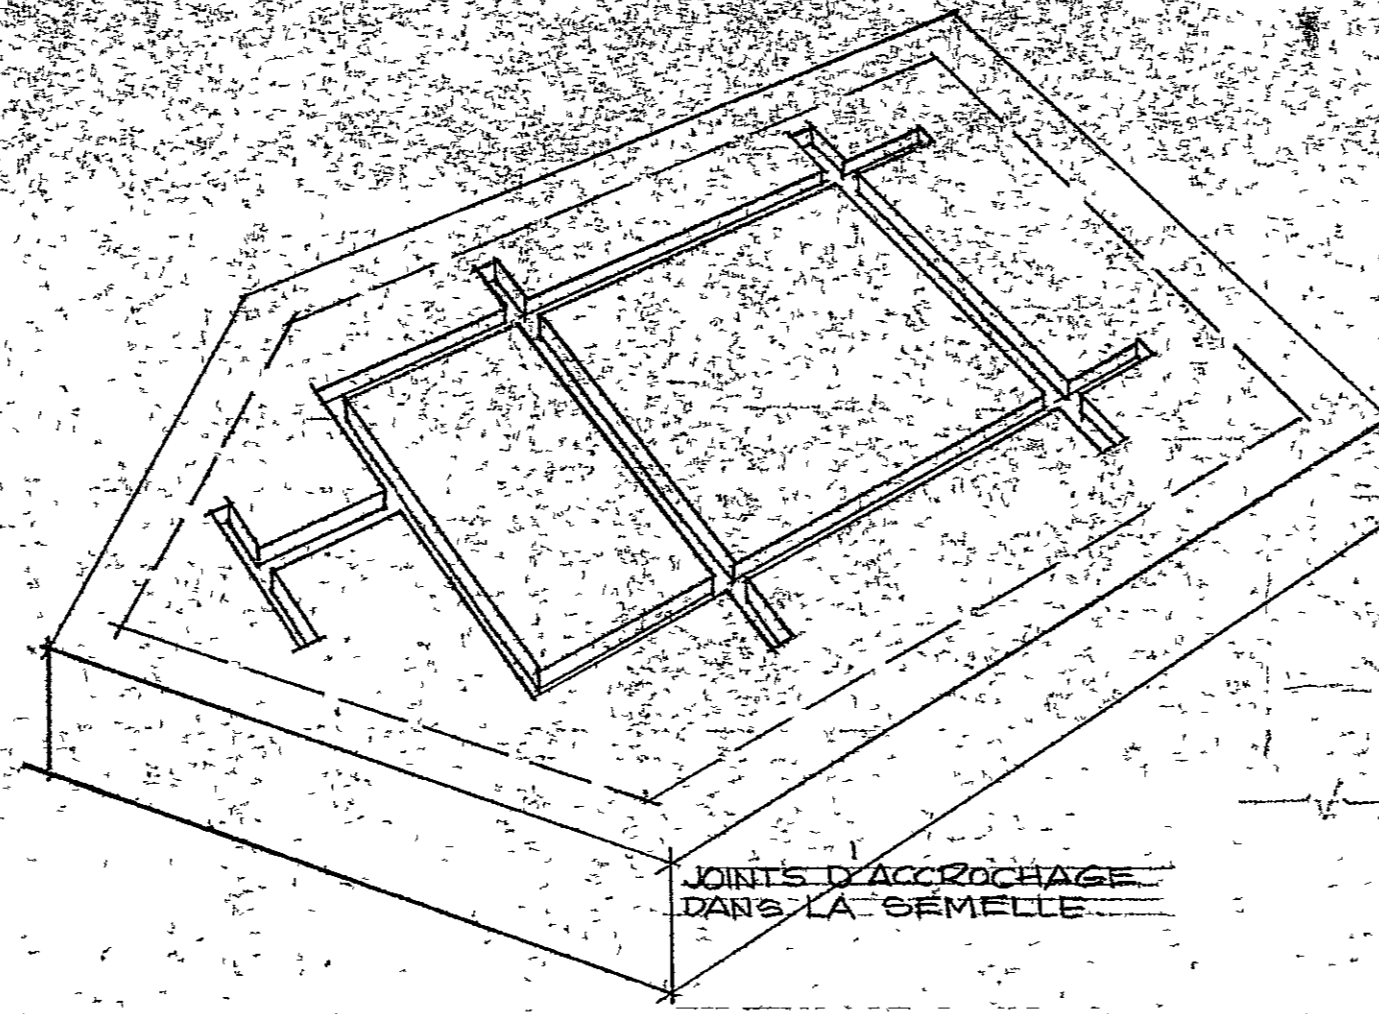

LISTE DES FERS





SEMELLE	9 BARRES #6 LONG. 18'0"	114	4	185
1 BARRE #6 LONG. 14'0"				21
1 BARRE #6 LONG. 12'0"				18
1 BARRE #6 LONG. 10'0"				15
1 BARRE #6 LONG. 8'0"				9
1 BARRE #6 LONG. 6'0"				9
1 BARRE #6 LONG. 4'0"				6
1 BARRE #6 LONG. 2'0"				3

934.555 X2 = 1968.0 LBS

PIERRE #4 LONG 21'0"

COLONNE	24 BARRES #6 LONG. 14'6"	126	1183	2 LBS
NERVURES (A)	1 BARRE #6 LONG. 10'0"	1	9	185
(B)	1 BARRE #6 LONG. 18'0"	1	51	218
(C)	1 BARRE #6 LONG. 24'0"	1	31	618
(D)	1 BARRE #6 LONG. 29'0"	1	92	618
(E)	3 BARRES #6 LONG. 13'0"	3	132	185
(F)	4 BARRES #6 LONG. 9'0"	4	224	185
(G)	4 BARRES #6 LONG. 2'0"	4	224	185
(H)	4 BARRES #6 LONG. 5'0"	4	748	185
(I)	1 BARRE #6 LONG. 19'0"	1	629	185

BRIS-GLACE 2 PLAQUES 1/4" D'ESPAIS 5'0" X 7'0" ANGLE LONG 12'0" X 1'0"

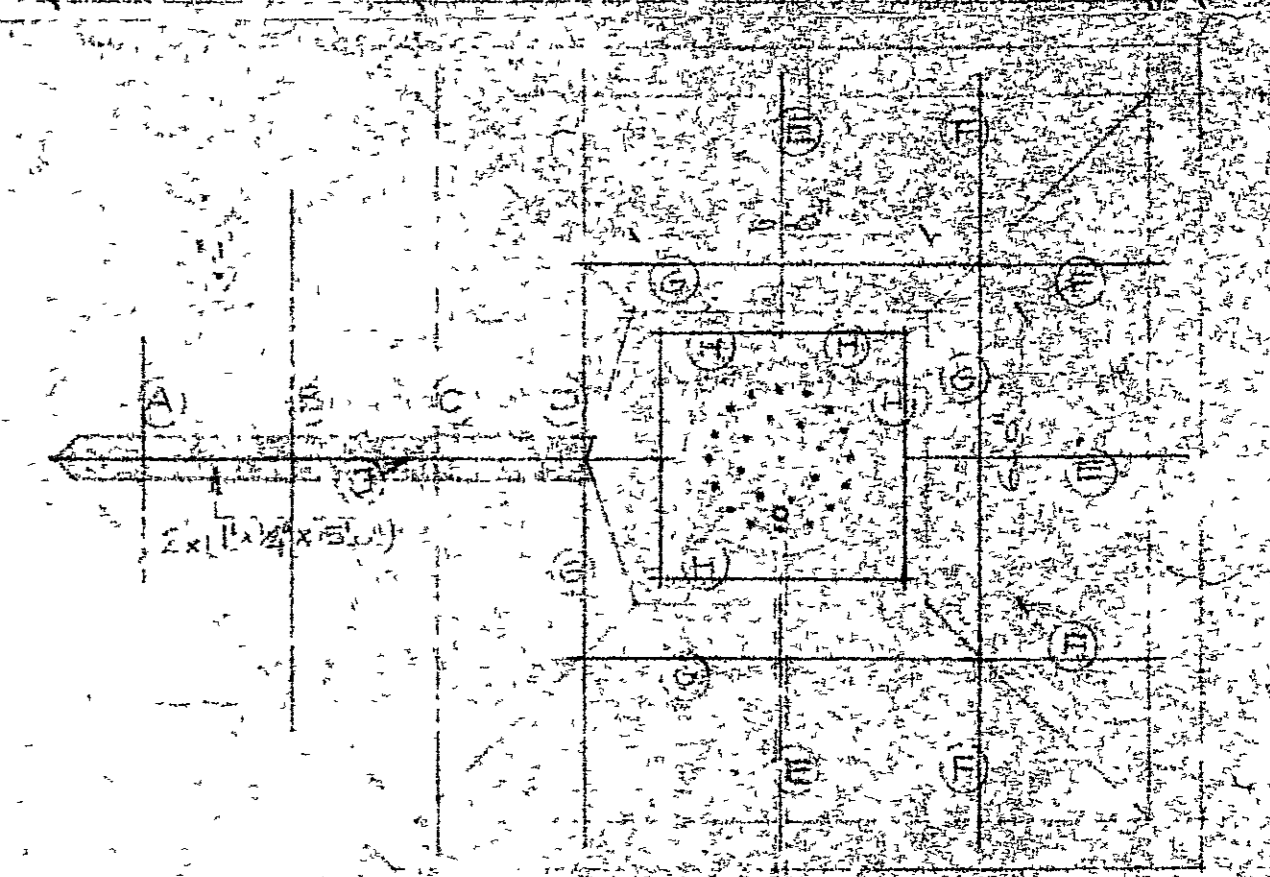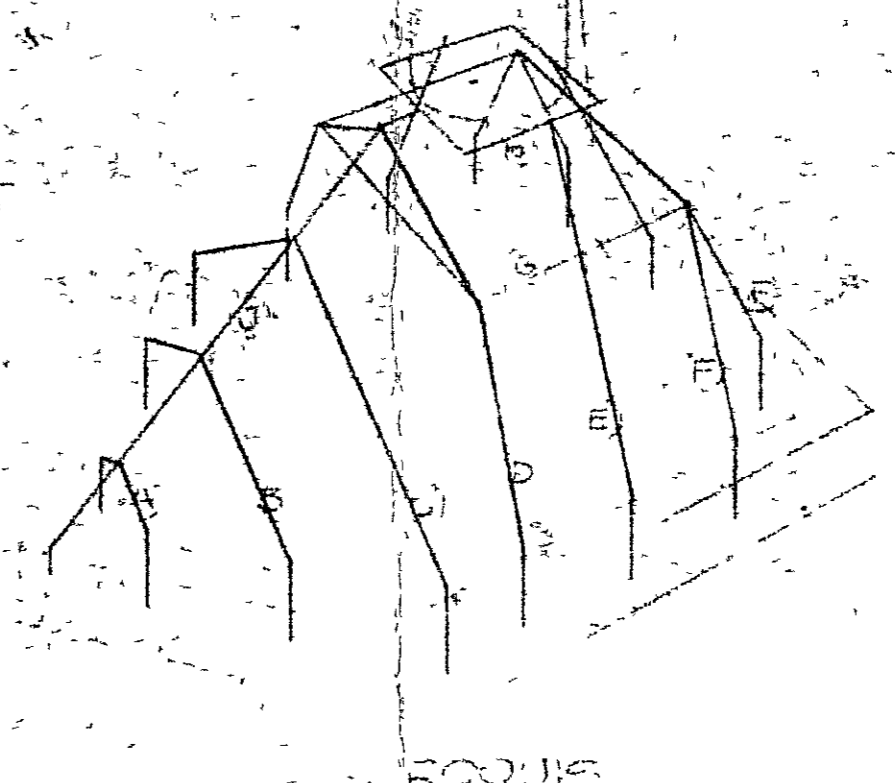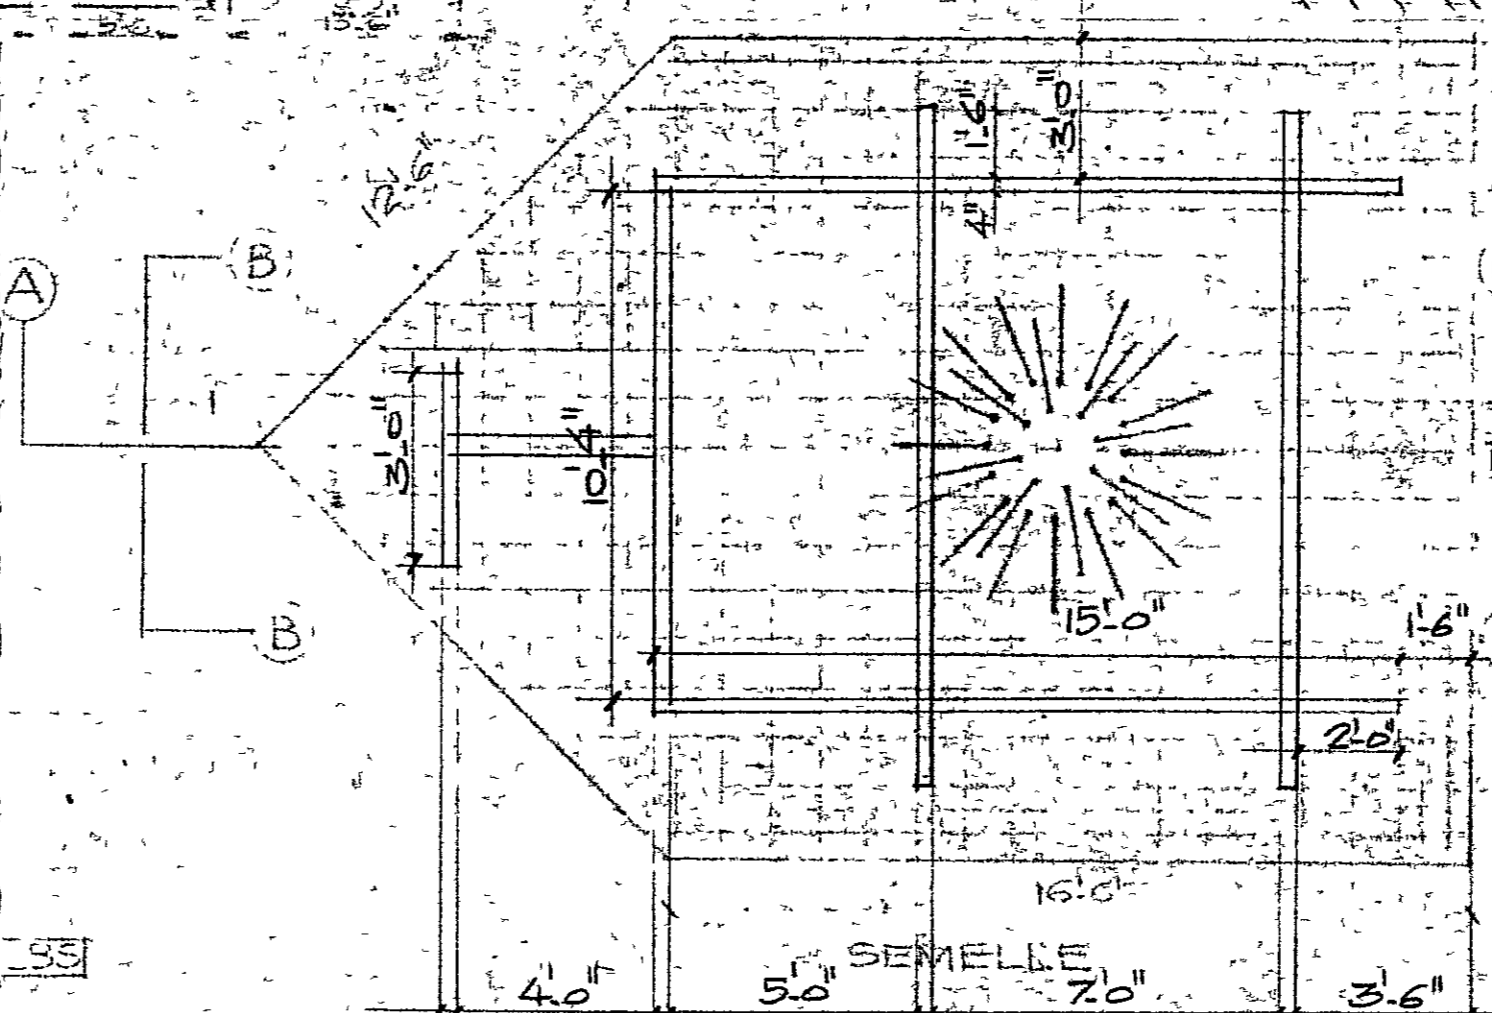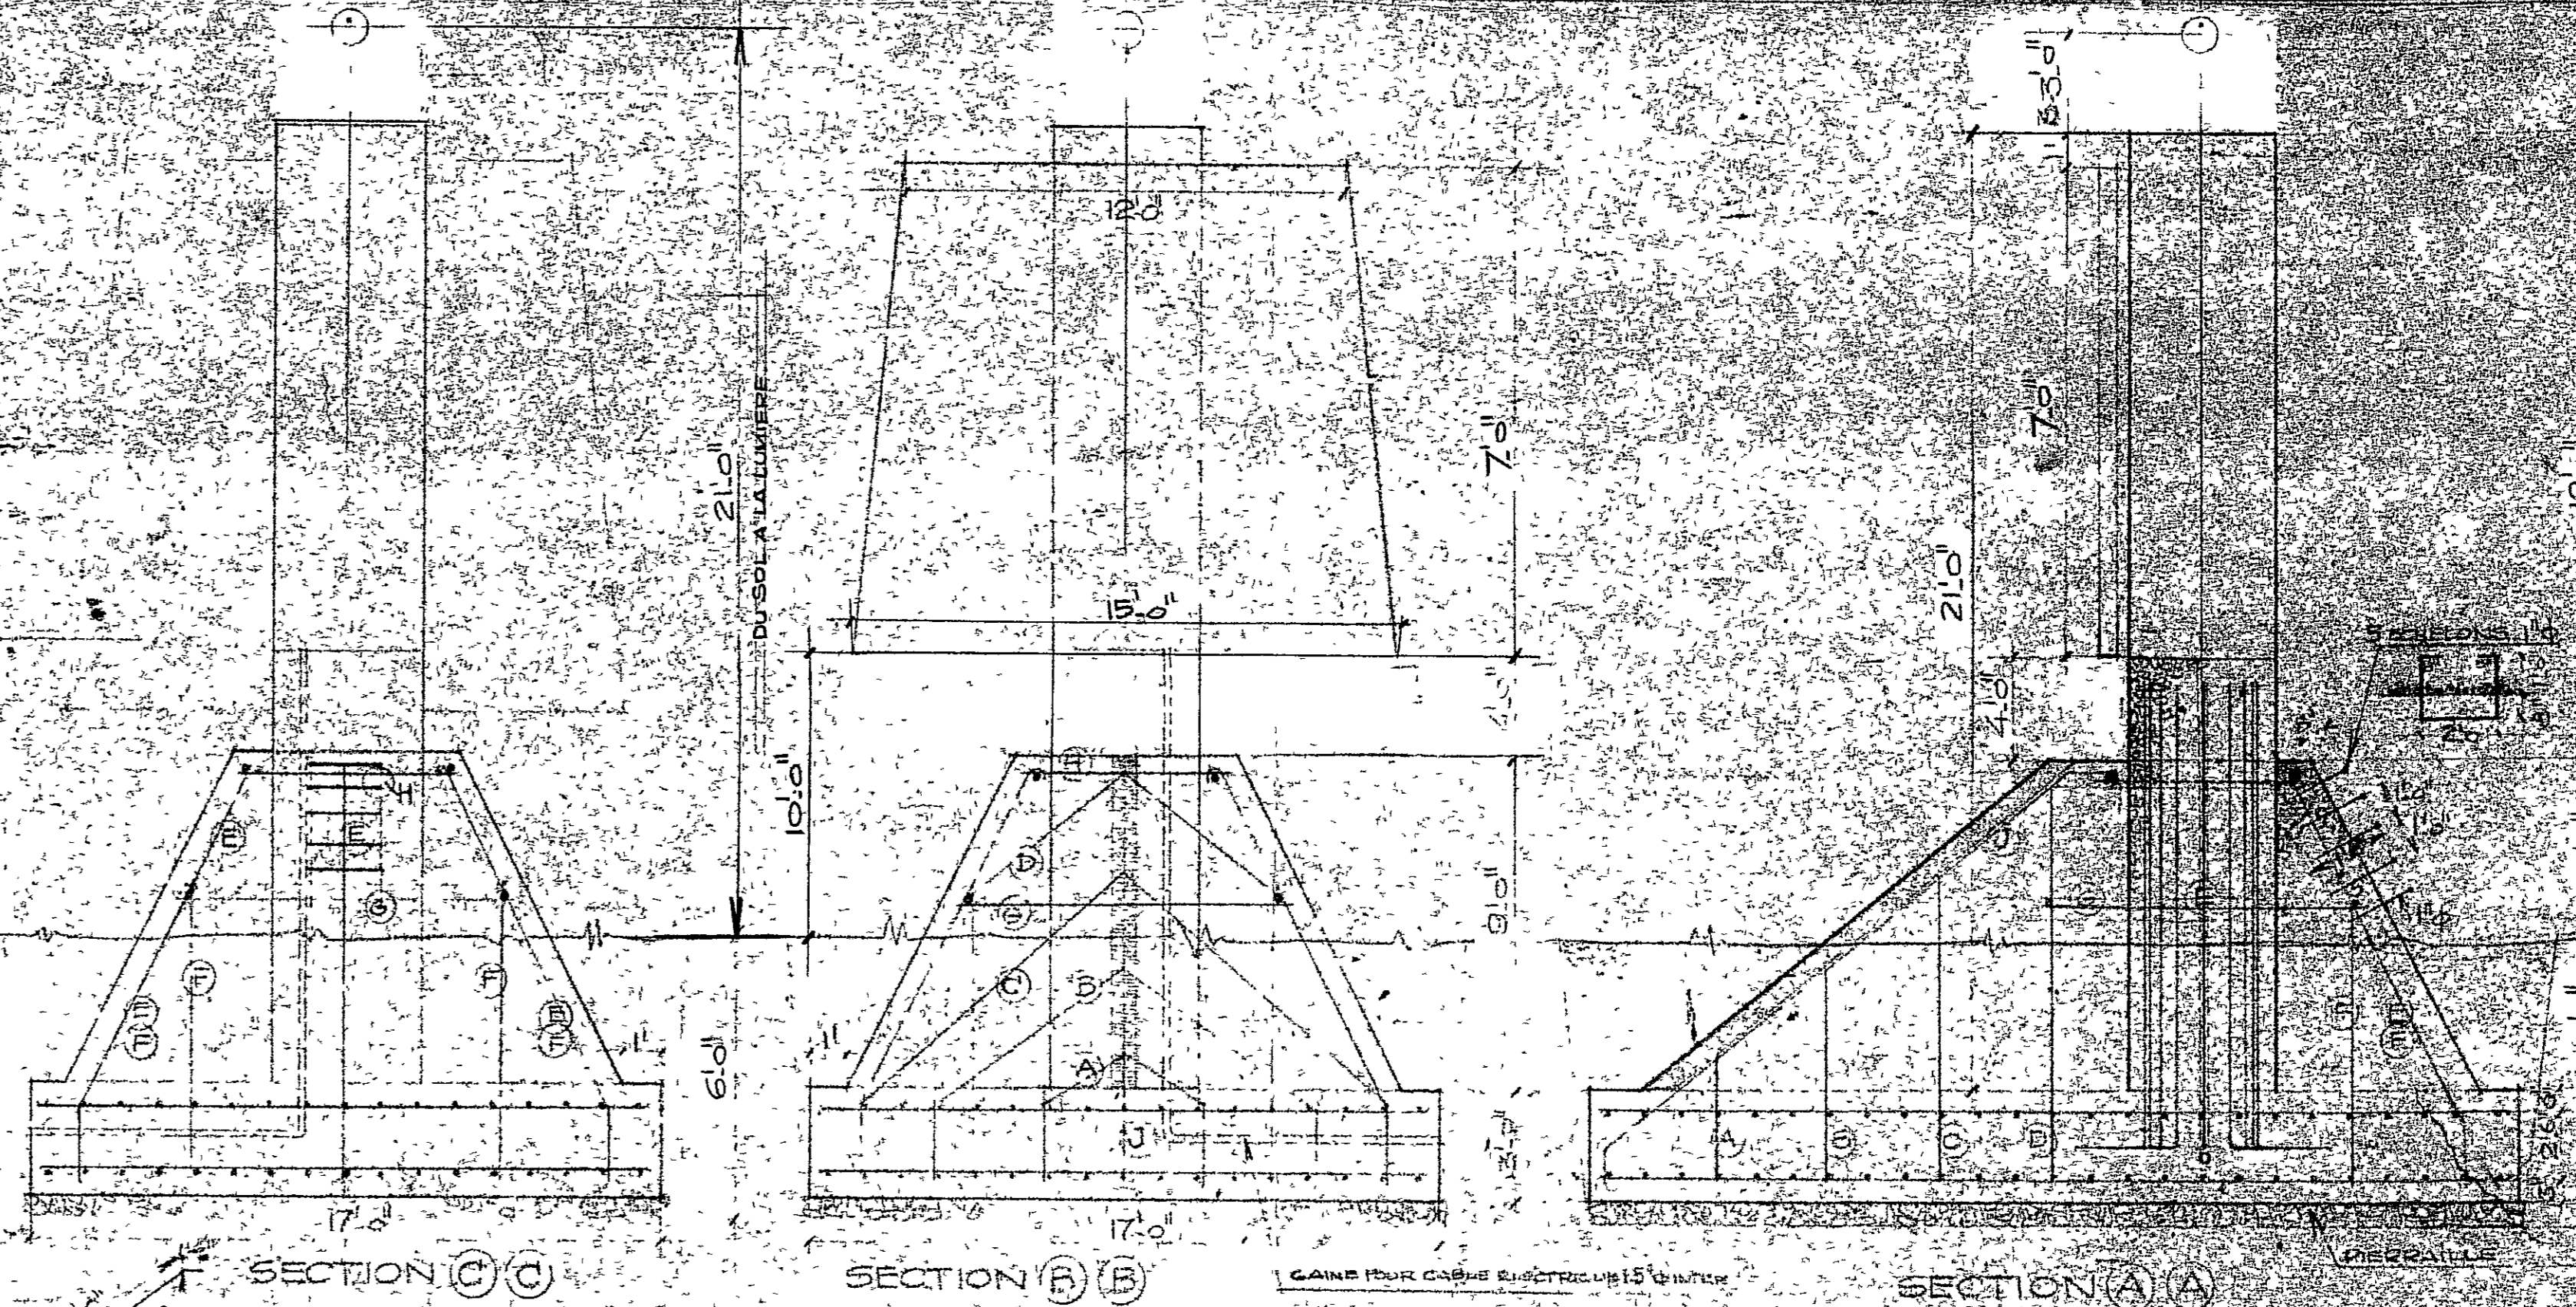

Department of Transport - Canada
 NICOLET - TRAVERSE
 PHARE AVANT

Drawn by: B.L. / 9/12/68 TRACED
 Checked by: [Signature] / 9/12/68
 Scale: 1/4" = 1'0" ET SUIVANT COTES