
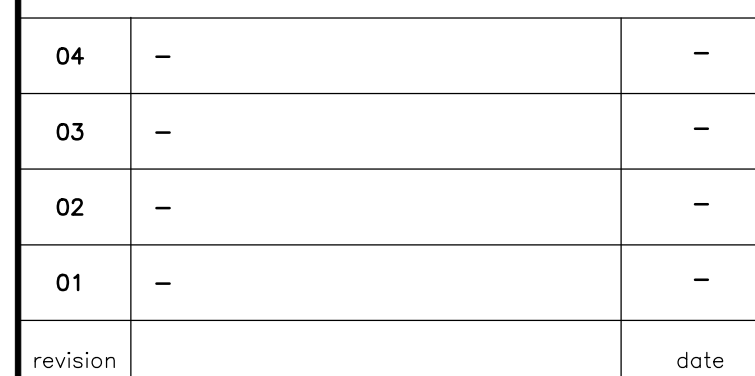



1. PROVIDE PROGRAMMABLE VARIABLE MESSAGE BOARD SIGNS ON BOTH APPROACHES 1 WEEK IN ADVANCE OF COMMENCING WORK TO INFORM PUBLIC OF THE UPCOMING CONSTRUCTION.
2. SUPPLY AND ERECT SIGNS, DELINEATORS, BARRICADES AND MISCELLANEOUS WARNING DEVICES TO ONTARIO TRAFFIC MANUAL, BOOK 7: TEMPORARY CONDITIONS.
3. PLACE SIGNS AND OTHER DEVICES IN LOCATIONS RECOMMENDED IN ONTARIO TRAFFIC MANUAL, BOOK 7: TEMPORARY CONDITIONS.
4. CHECK SIGNS DAILY FOR LEGIBILITY, DAMAGE, SUITABILITY AND LOCATION. CLEAN, REPAIR OR REPLACE TO ENSURE CLARITY AND REFLECTANCE.
5. REMOVE OR COVER SIGNS WHICH DO NOT APPLY TO CONDITIONS EXISTING FROM DAY TO DAY.
6. ONE-LANE-TWO-WAY TRAFFIC THROUGH THE WORK AREA SHALL BE CONTROLLED BY COMPETENT FLAG PERSONNEL AND TEMPORARY LIMITATION SHALL BE PROVIDED FOR NIGHT WORKS WHERE REQUIRED.

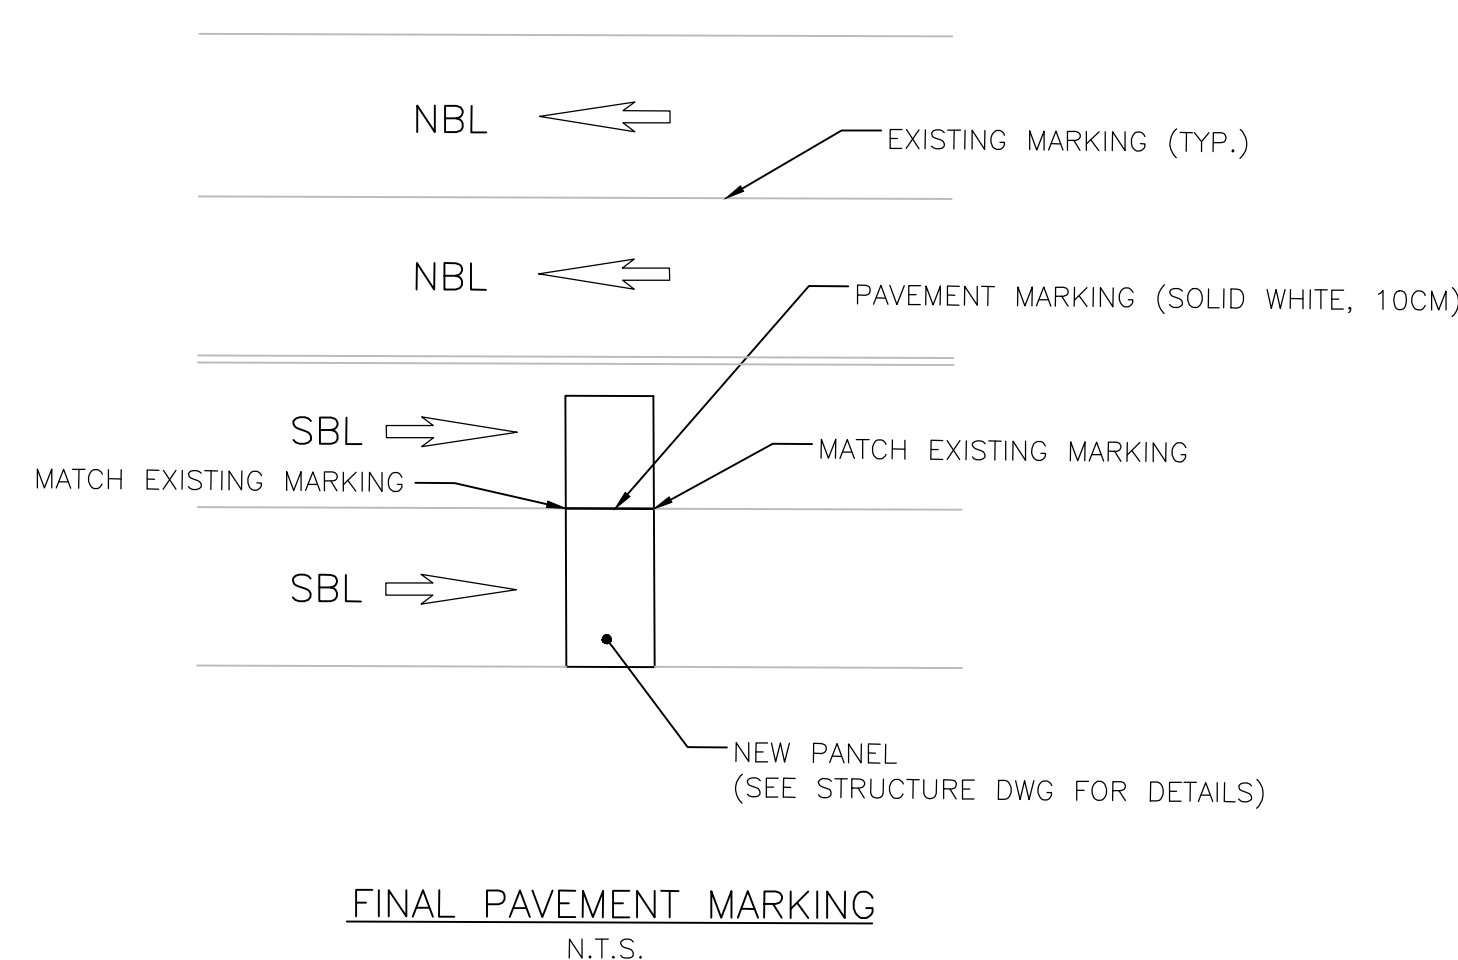

Do not scale drawings.
Verify all dimensions and conditions on site and immediately
notify the Departmental Representative of all discrepancies.

	A	Detail No. No. du détail
	B	drawing no. — where detail required dessin no. — où détail exigé
	C	drawing no. — where detailed dessin no. — où détaillé

project title titre du projet	
HAMILTON	ONTARIO
PWGSC	
1157 BEACH BOULEVARD,	
HAMILTON, ONTARIO,	
STEEL PANEL REPLACEMENT	

drawing title
titre du dessin

TRAFFIC CONTROL PLAN
AND PAVEMENT MARKING

drawn by
dessine par M.M.

designed by
conc par M.M.

approved by
approuvé par J.O.

bid offre	A.G.	project manager administrateur de projets
--------------	------	---

project date date du projet	2014-01-24
--------------------------------	------------



project no.
no. du projet

R.012843.055

drawing no.
dessine no. G-1

NOTES:

1. PROVIDE PROGRAMMABLE VARIABLE MESSAGE BOARD SIGNS ON BOTH APPROACHES 1 WEEK IN ADVANCE OF COMMENCING WORK TO INFORM PUBLIC OF THE UPCOMING CONSTRUCTION.
2. SUPPLY AND ERECT SIGNS, DELINEATORS, BARRICADES AND MISCELLANEOUS WARNING DEVICES TO ONTARIO TRAFFIC MANUAL, BOOK 7: TEMPORARY CONDITIONS.
3. PLACE SIGNS AND OTHER DEVICES IN LOCATIONS RECOMMENDED IN ONTARIO TRAFFIC MANUAL, BOOK 7: TEMPORARY CONDITIONS.
4. CHECK SIGNS DAILY FOR LEGIBILITY, DAMAGE, SUITABILITY AND LOCATION. CLEAN, REPAIR OR REPLACE TO ENSURE CLARITY AND REFLECTANCE.
5. REMOVE OR COVER SIGNS WHICH DO NOT APPLY TO CONDITIONS EXISTING FROM DAY TO DAY.

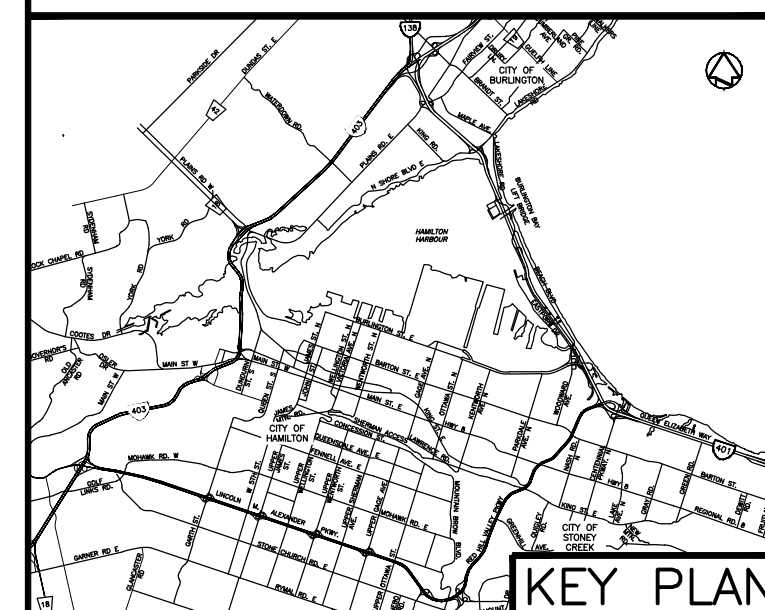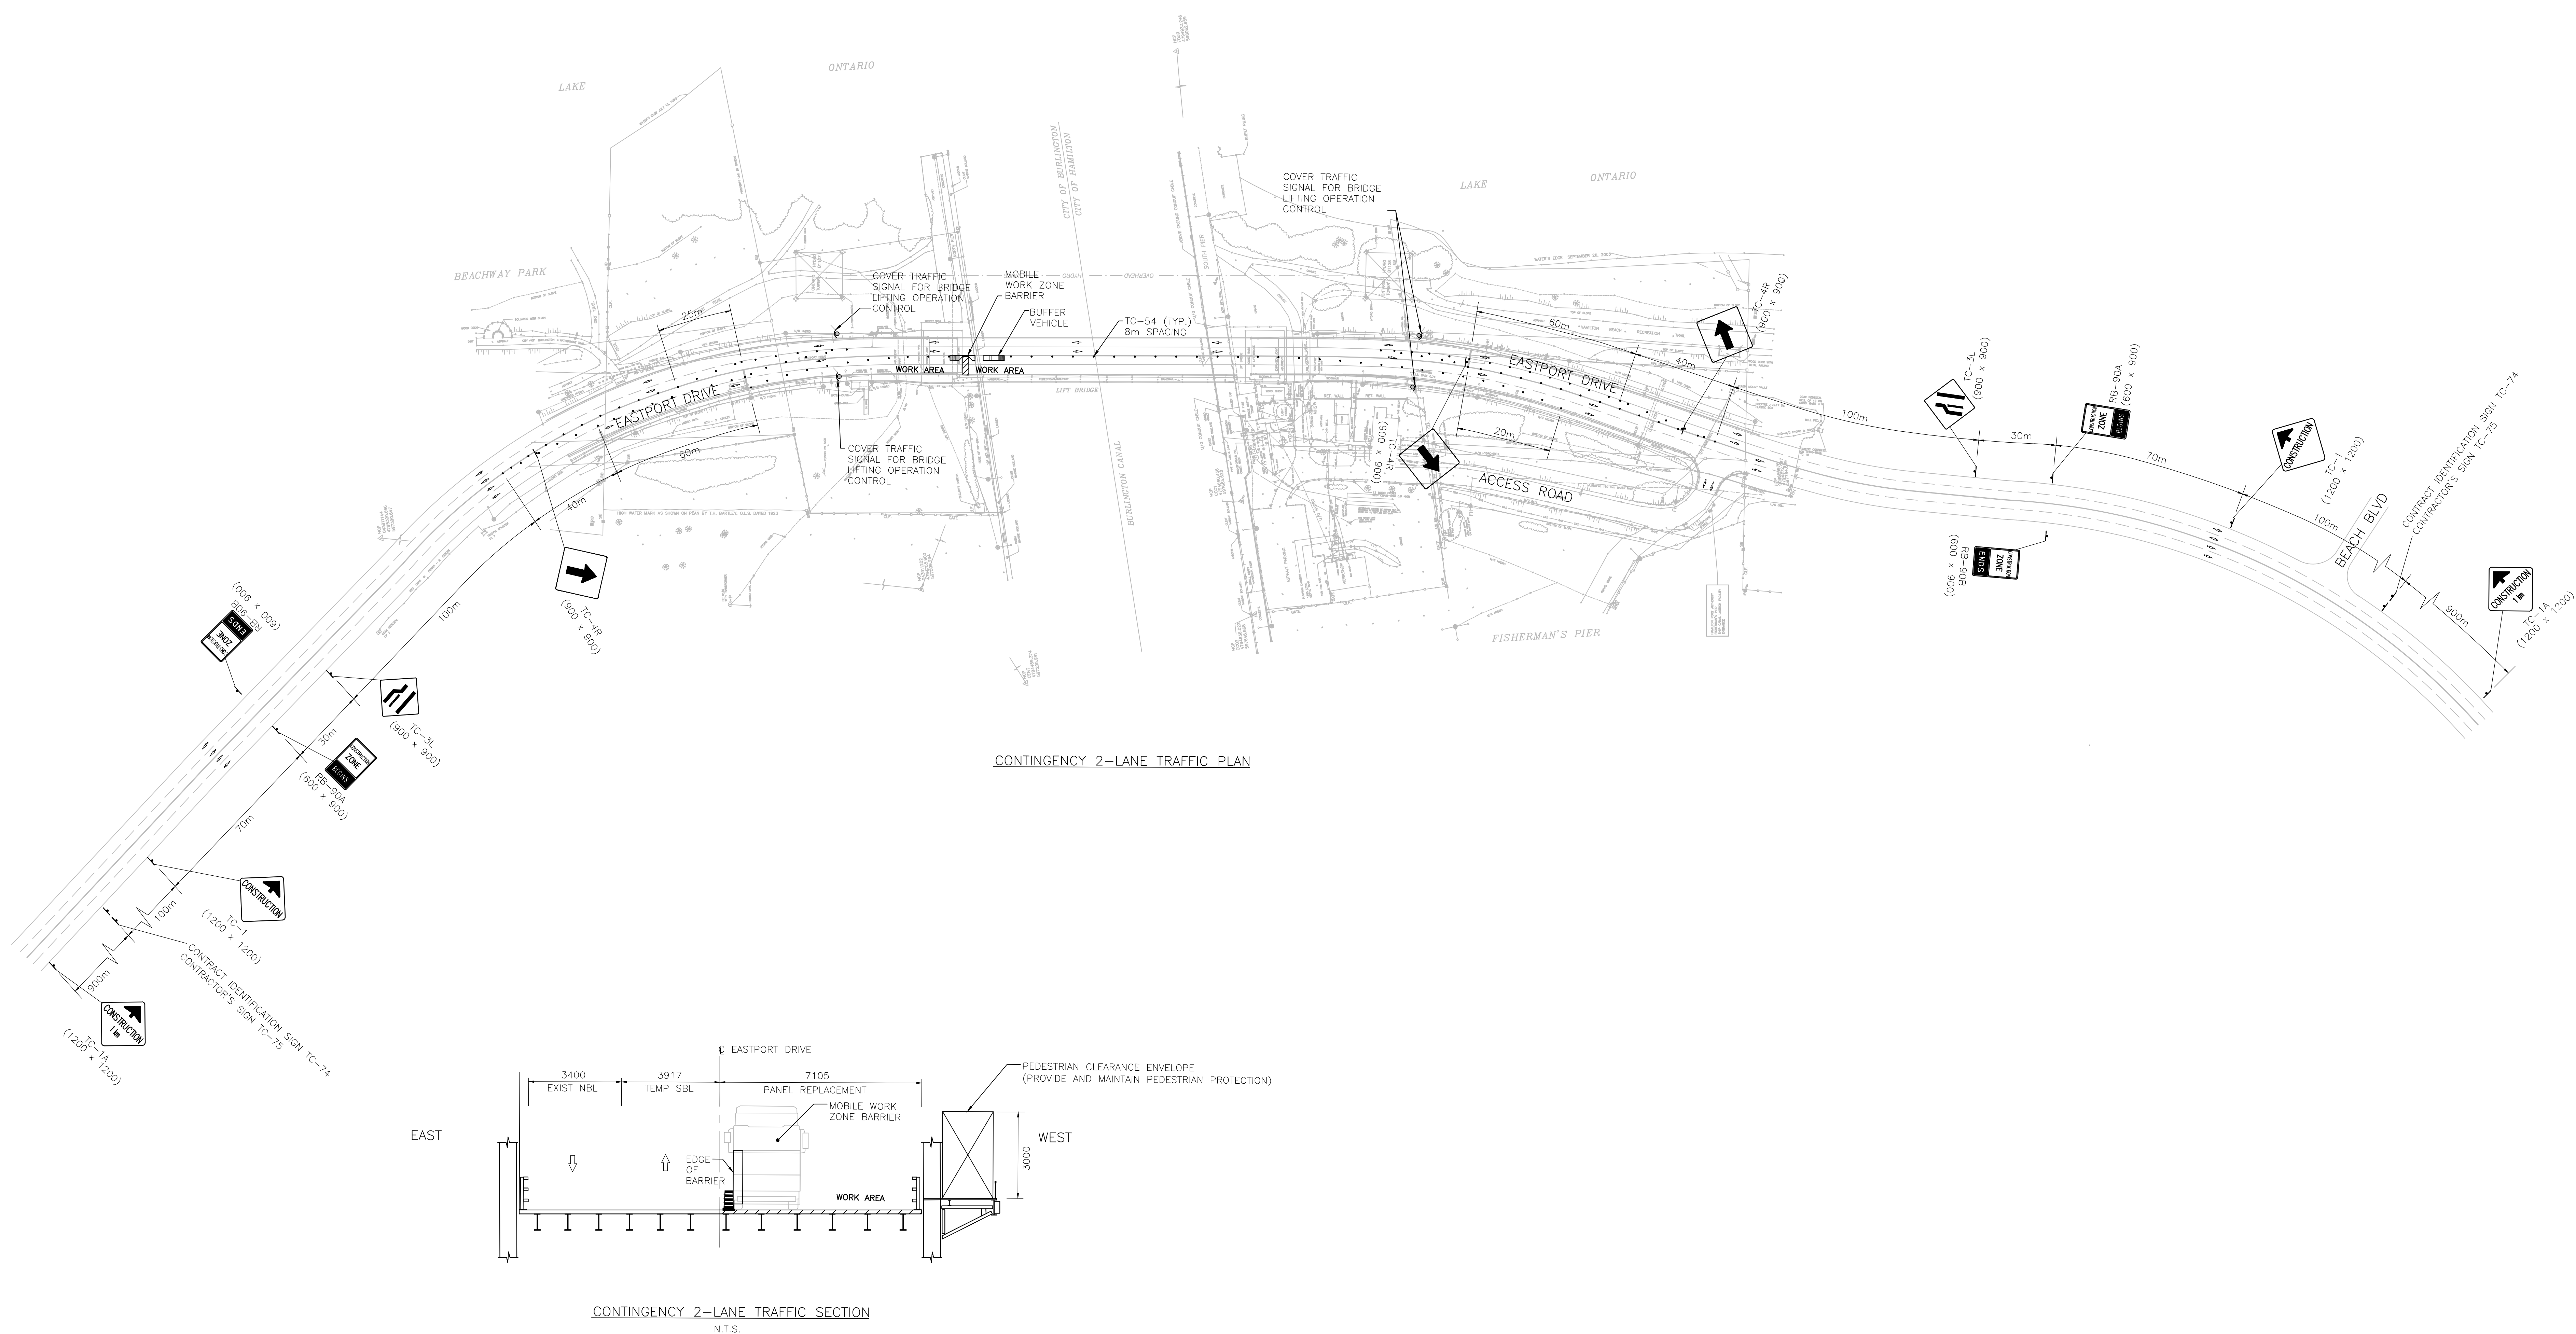

04	-	-
03	-	-
02	-	-
01	-	-
revision		date

Do not scale drawings.
Verify all dimensions and conditions on site and immediately
notify the Departmental Representative of all discrepancies.

A	Detail No.
B	No. du détail
C	drawing no. - where detail exists dessin no. - where detailed dessin no. - où détaillé

Project title
titre du projet
HAMILTON ONTARIO
PWSGC
1157 BEACH BOULEVARD,
HAMILTON, ONTARIO,
STEEL PANEL REPLACEMENT

Drawing title
titre du dessin
**CONTINGENCY
TRAFFIC CONTROL PLAN**

Drawn by
dessiné par
M.M.

Designed by
conçu par
M.M.

Approved by
approuvé par
J.O.

Issued by
émis par
A.G. project manager
administrateur de projet

Project date
date du projet
2014-01-24

Project no.
no. du projet
R.012843.055

Drawing no.
dessiné no.
G-2