



ASSOCIATION OF PROFESSIONAL ENGINEERS
 OF SASKATCHEWAN
 CERTIFICATE OF AUTHORIZATION
 RITENBURG & ASSOCIATES LTD.
 NUMBER 52
 PERMISSION TO CONSULT HELD BY:
 DISCIPLINE: ELECTRICAL
 SIGNATURE: [Signature]
 11782

Revision/	Description/Description	Date/Date

Client/client

Project title/Titre du projet

**SHARED LEARNING FACILITY
 REGINA, SK**

Approved by/Approuvé par

Designed by/Concept par
BDK,SBK,GTK

Drawn by/Dessiné par
BDK


Project Manager/Administrateur de Projets
AC

Architectural and Engineering Resources Manager/
 Ressources Architectural et de Directeur d'Ingénierie

Client/client

Drawing title/Titre du dessin
**THIRD AND FOURTH FLOOR
 PANEL SCHEMATICS
 POWER/SYSTEM PLAN**

ELECTRICAL CONTRACTOR TO PROVIDE PANEL WITH INTEGRAL TVSS DEVICE.

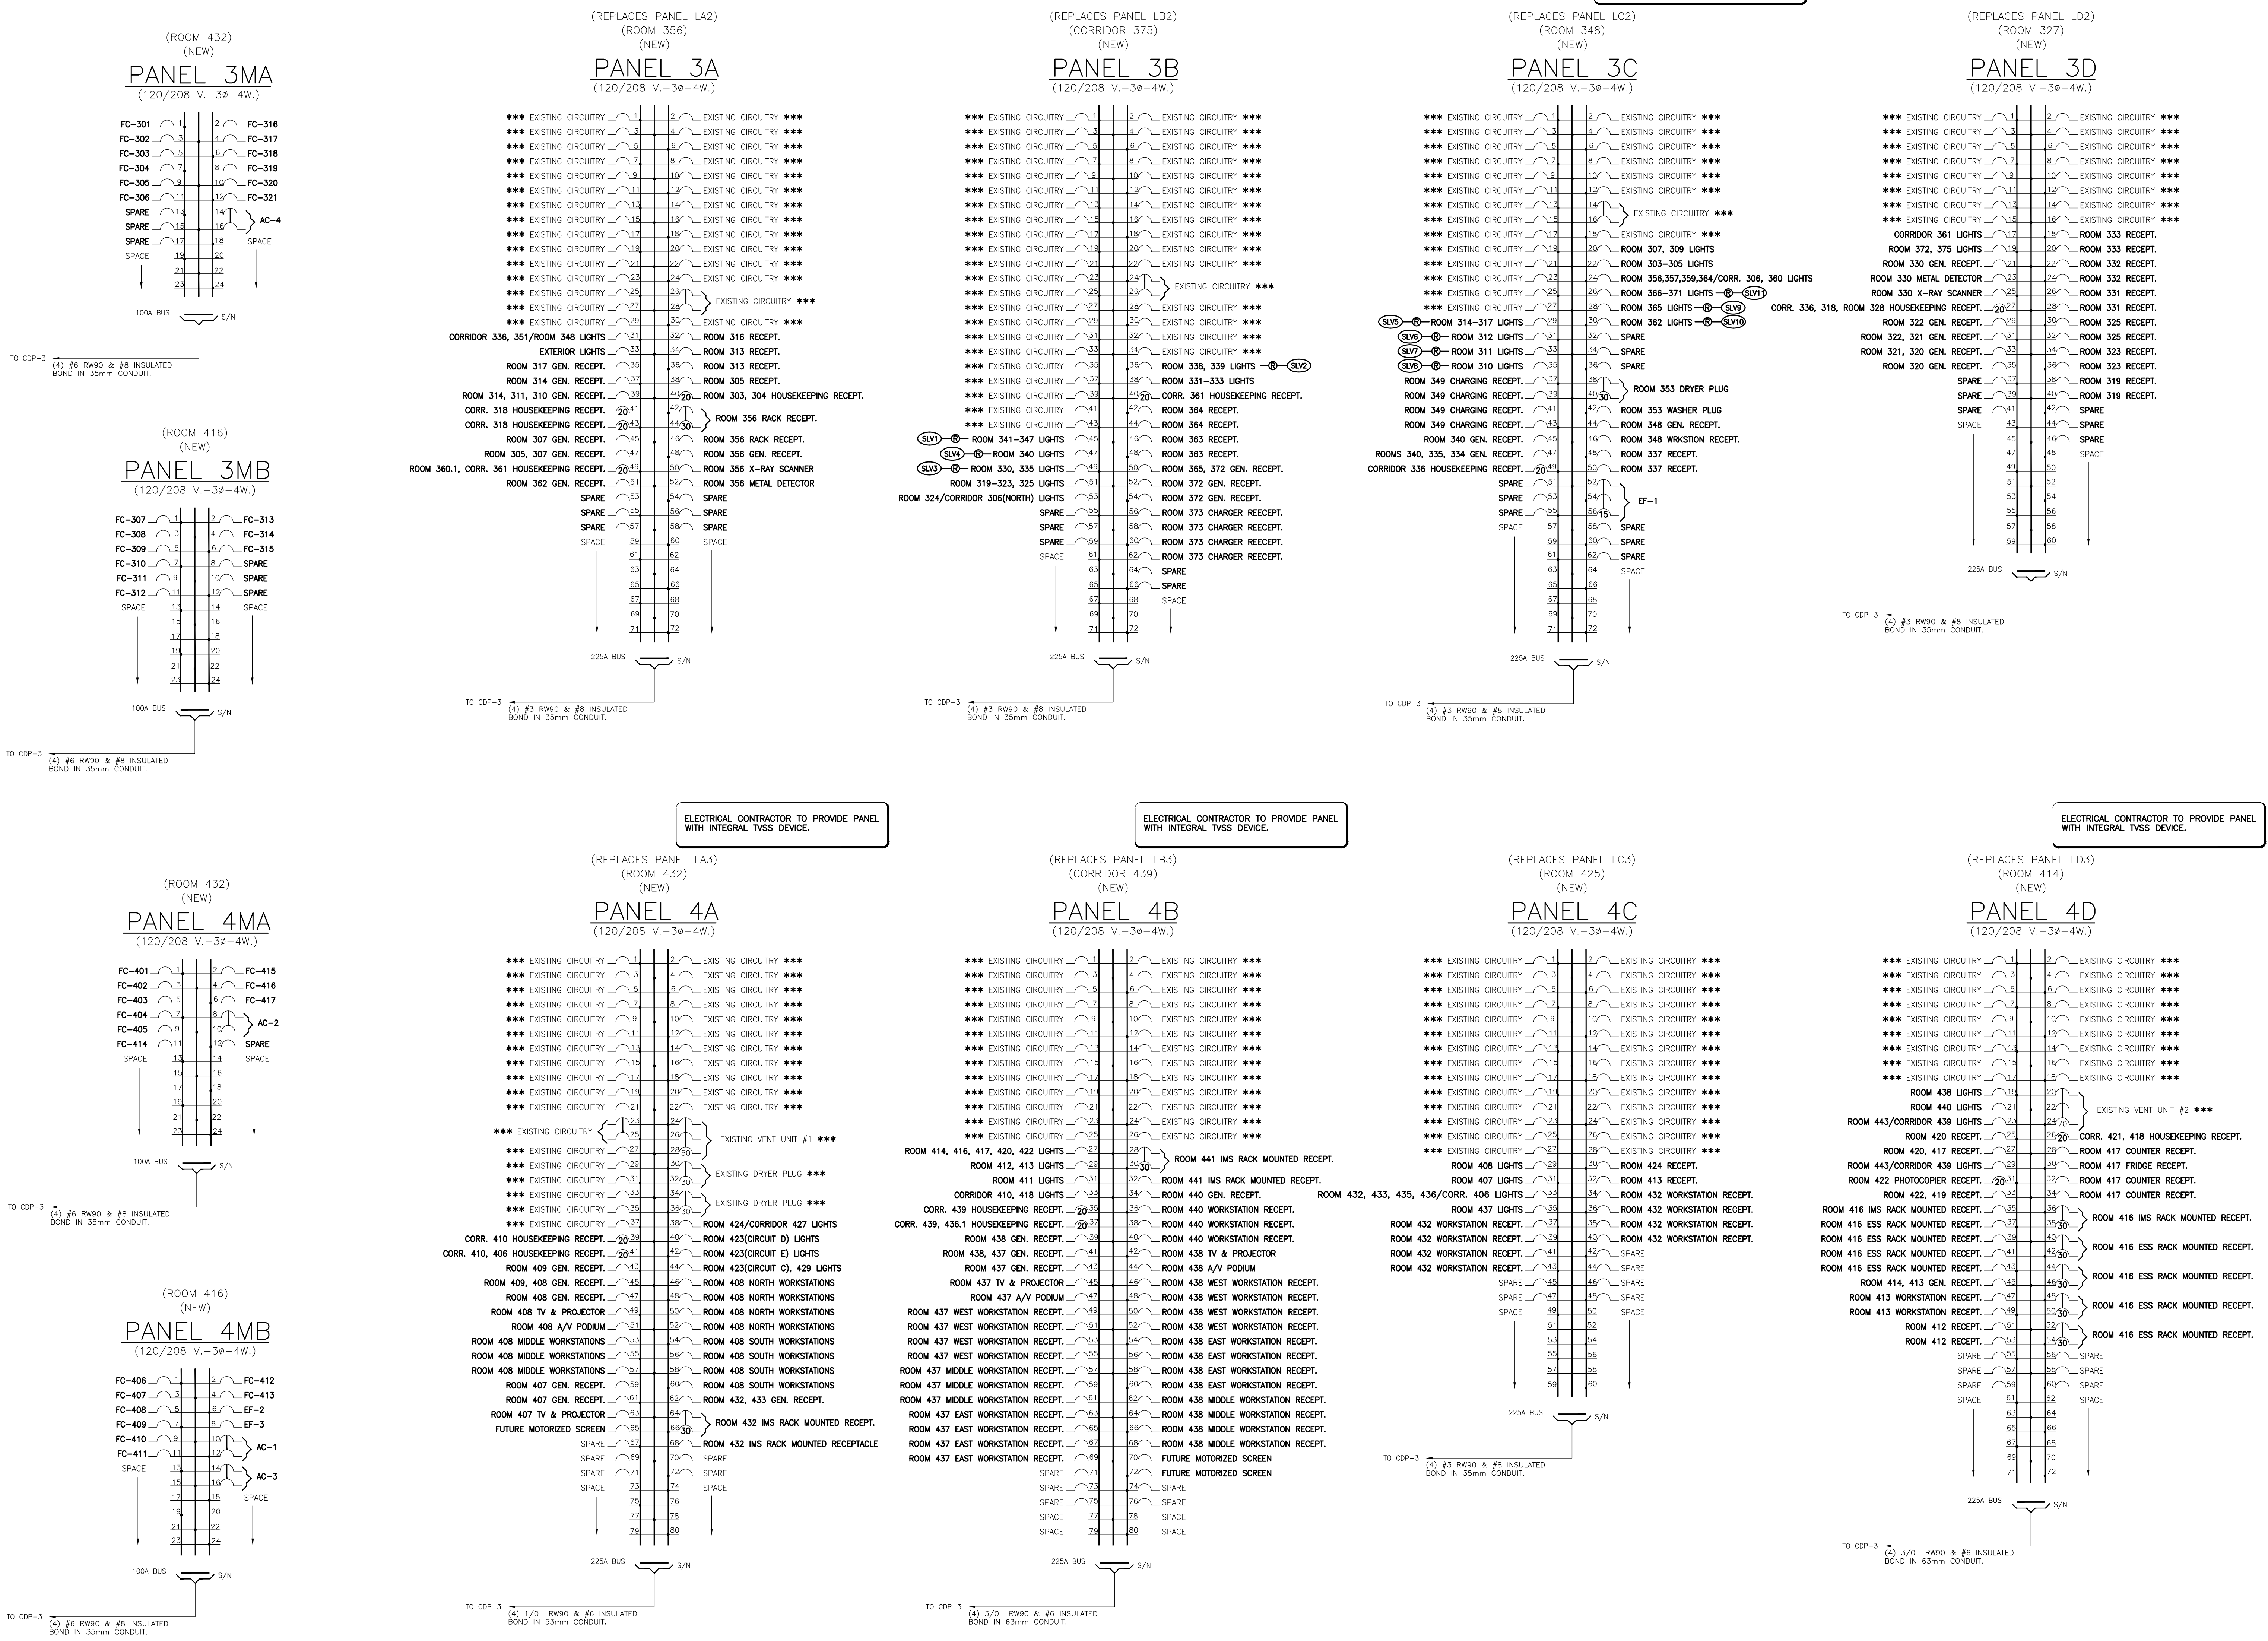

NOTE: THE EXISTING PANEL SCHEMATICS ARE SHOWN FOR REFERENCE ONLY. THE CIRCUIT NUMBERS AND DESCRIPTIONS DO NOT NECESSARILY REFLECT ACTUAL CIRCUITS. THE ELECTRICAL CONTRACTOR SHALL BE RESPONSIBLE TO VERIFY EXISTING BRANCH CIRCUITRY MODIFIED IN THIS RENOVATION AND SHALL REUSE EXISTING BREAKERS MADE SPARE BY DEMOLITION TO ACHIEVE THE CIRCUITRY SHOWN ON THESE PLANS.
 *** INDICATES EXISTING BRANCH CIRCUITRY FED FROM NEW BREAKERS
 ALL PANEL DIRECTORIES AFFECTED BY THIS RENOVATION SHALL BE UPDATED TO SUIT NEW AND REVISED CIRCUITRY.

