

240 Catherine street, suite 110
 Ottawa, Ontario, K2P 2G8
 Phone : (613) 860-2462
 Fax : (613) 860-1870
 www.cima.ca


ISO 9001

| | |
|----------|--------------|
| Designed | : Y.F. |
| Proposed | : K.S. |
| Verified | : K.S. |
| Date | : 2014-02-25 |
| Scale | : 1:50 |

client:
Agriculture and Agri-food Canada
Central Experimental Farm
Integrated Services

title:
 TYPICAL PROTECTIVE BOLLARD DETAIL

| | | | | |
|---------|------|---------------|--------|---|
| A000407 | E101 | ESK-01 | 1 de 1 | X |
|---------|------|---------------|--------|---|

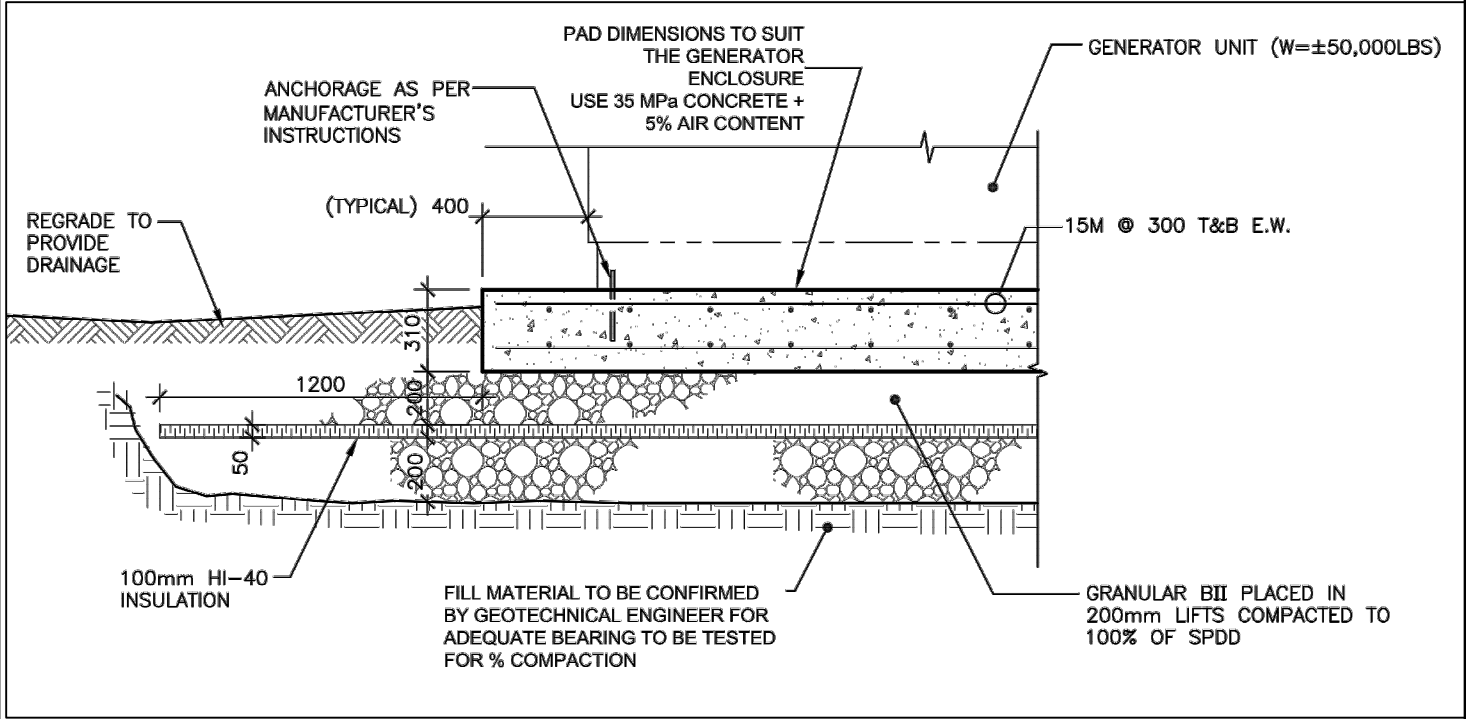

CIMA
 240 Catherine street, suite 110
 Ottawa, Ontario, K2P 2G8
 Phone : (613) 860-2462
 Fax : (613) 860-1870
 www.cima.ca
 ISO 9001

| | |
|----------|----------------|
| Designed | : Y.F. |
| Proposed | : K.S. |
| Verified | : K.S. |
| Date | : 2014-02-25 |
| Scale | : NOT TO SCALE |

client:
**Agriculture and Agri-food Canada
 Central Experimental Farm
 Integrated Services**

title:
TYPICAL GENERATOR CONCRETE SLAB DETAIL

| | | | | |
|---------|------|---------------|--------|---|
| A000407 | E101 | ESK-02 | 1 de 1 | X |
|---------|------|---------------|--------|---|