


DREDGE COORDINATES COORDONNÉES DRAGAGE			
MARK	EASTING		NORTHING
A	E 353 725.566	N 5 242 417.592	
B	E 353 991.036	N 5 242 338.467	
C	E 354 097.868	N 5 242 392.525	

DREDGE AREA PLAN - INTERIOR
PLAN DE LA ZONE DE DRAGAGE - INTÉRIEUR

SCALE/ÉCHELLE: 1:500
0m 10m 20m 30m 40m 50m

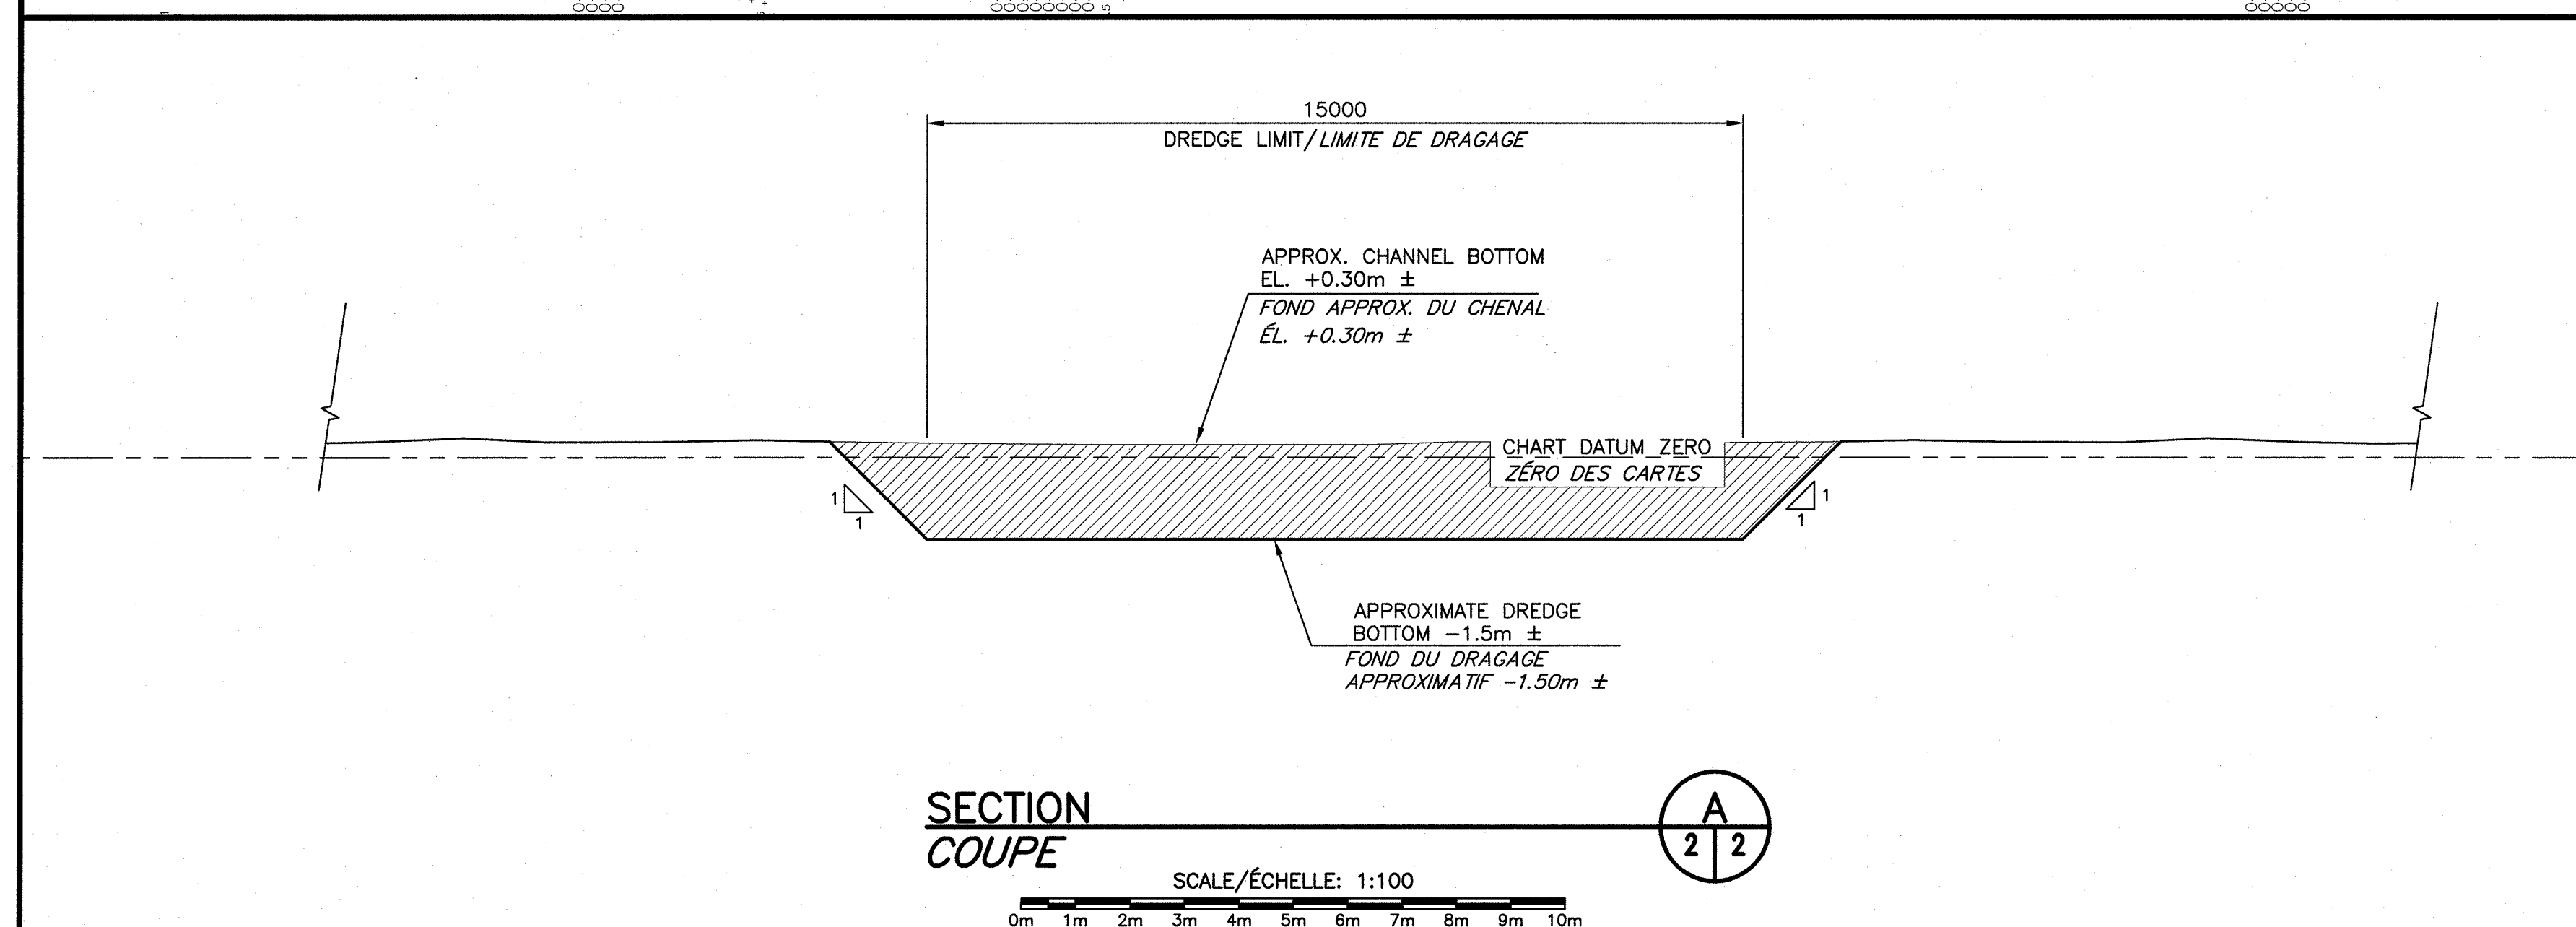

SECTION
COUPE

SCALE/ÉCHELLE: 1:100
0m 1m 2m 3m 4m 5m 6m 7m 8m 9m 10m

NOTES

SURVEY PARTY CHIEF: GERALD SPEAR
SURVEY VESSEL: ALUMINIUM BOAT
SURVEY DATE(S): DEC 3, 2013
SOUNDER TYPE: RESON ECHOSOUNDER
SOUNDER SETTING: INST VEL OF SOUND: 1488 M/S
DEPTH GATE USED: N/A FREQ OF TRANS: 210 KHZ
POSITIONING SYSTEM USED: RTK GPS TRIMBLE 5700
LAND SURVEY POSITION BY: TRIMBLE R7 DGPS
RAW DATA FILE(S): MCH337MX.ZIP
CAD DRAWING FILE(S): MCH-PRE-DREDGE-DEC3.DWG
TIDAL REDUCTION SCHEME: CHS BM 8889004, ELEV. 3.12m ABOVE C.D. (OUTSIDE)

OFFICE PROCESSOR: GERALD SPEAR
DATE OF PROCESSING: DEC 4, 2013
MODE OF PLOTTING: AVERAGE DEPTHS
MATRIX CELL WIDTH X LENGTH: 1.2m X 3.0m

CONTROL POINTS:
PT. NAME EASTING NORTHING CD ELEV DESCRIPTION
8889004 351233.427 5244833.605 3.12 CHS MONUMENT (OUTSIDE)

SPECIAL NOTE: SHORELINE OF SAND DUNES AND AERIAL PHOTOS WERE OBTAINED FROM 2012 PHOTOS AND MAY 30, DEC 3, 2013 TOPO SURVEY AS INDICATED ON DRAWINGS.

Public Works and
Government Services
Canada

Trovaux Publics et
Services gouvernementaux
Canada

revisions
date

project
projet

DREDGING NEW CHANNEL
DRAGAGE NOUVEAU CHENAL

GOULET DE
TABUSINTAC GULLY
COMTÉ DE NORTHUMBERLAND COUNTY

drawing
dessin

DREDGE AREA PLAN
AND SECTION
PLAN DE LA ZONE
DE DRAGAGE ET
COUPE

designed G. HOLDER
conçu

date MARCH/MARS 2014

drawn P. LEBLANC
dessiné

date MARCH/MARS 2014

approved
approuvé

date 2014/03/05

project number
no. du projet

R.000915.001

drawing no.
no. du dessin

M2 of/de M3