

NORR Limited
177 Bloor St. East
North Tower, 15th Floor
Toronto, ON, Canada M4W 3K8
www.norr.com


NORR
This drawing shall not be used for construction
Signed and dated by the Architect or Engineer.

revision	description	date
1	ISSUED FOR RFP	2013.12.20

**WELLINGTON BUILDING
RENOVATION**
180 WELLINGTON STREET
OTTAWA, ONTARIO

**GROUND FLOOR
LAYOUT PLAN/MEUBLES
REZ DE CHAUSSEE PLAN**

Designed By	NORR Toronto	Checked by	NORR Toronto
Date	2010/03/01	Drawn By	NORR Toronto
Date	2010/03/01	Reviewed By	NORR Toronto
Date	2010/03/01	Examined by	NORR Toronto
Date	2010/03/01	Approved by	NORR Toronto
Date	2010/03/01	Submitted by	NORR Toronto
Date	2010/03/01	Project Manager	NORR Toronto
Date	2010/03/01	Project No.	R.009790.059
Date	2010/03/01	Drawing No.	A90-01-00

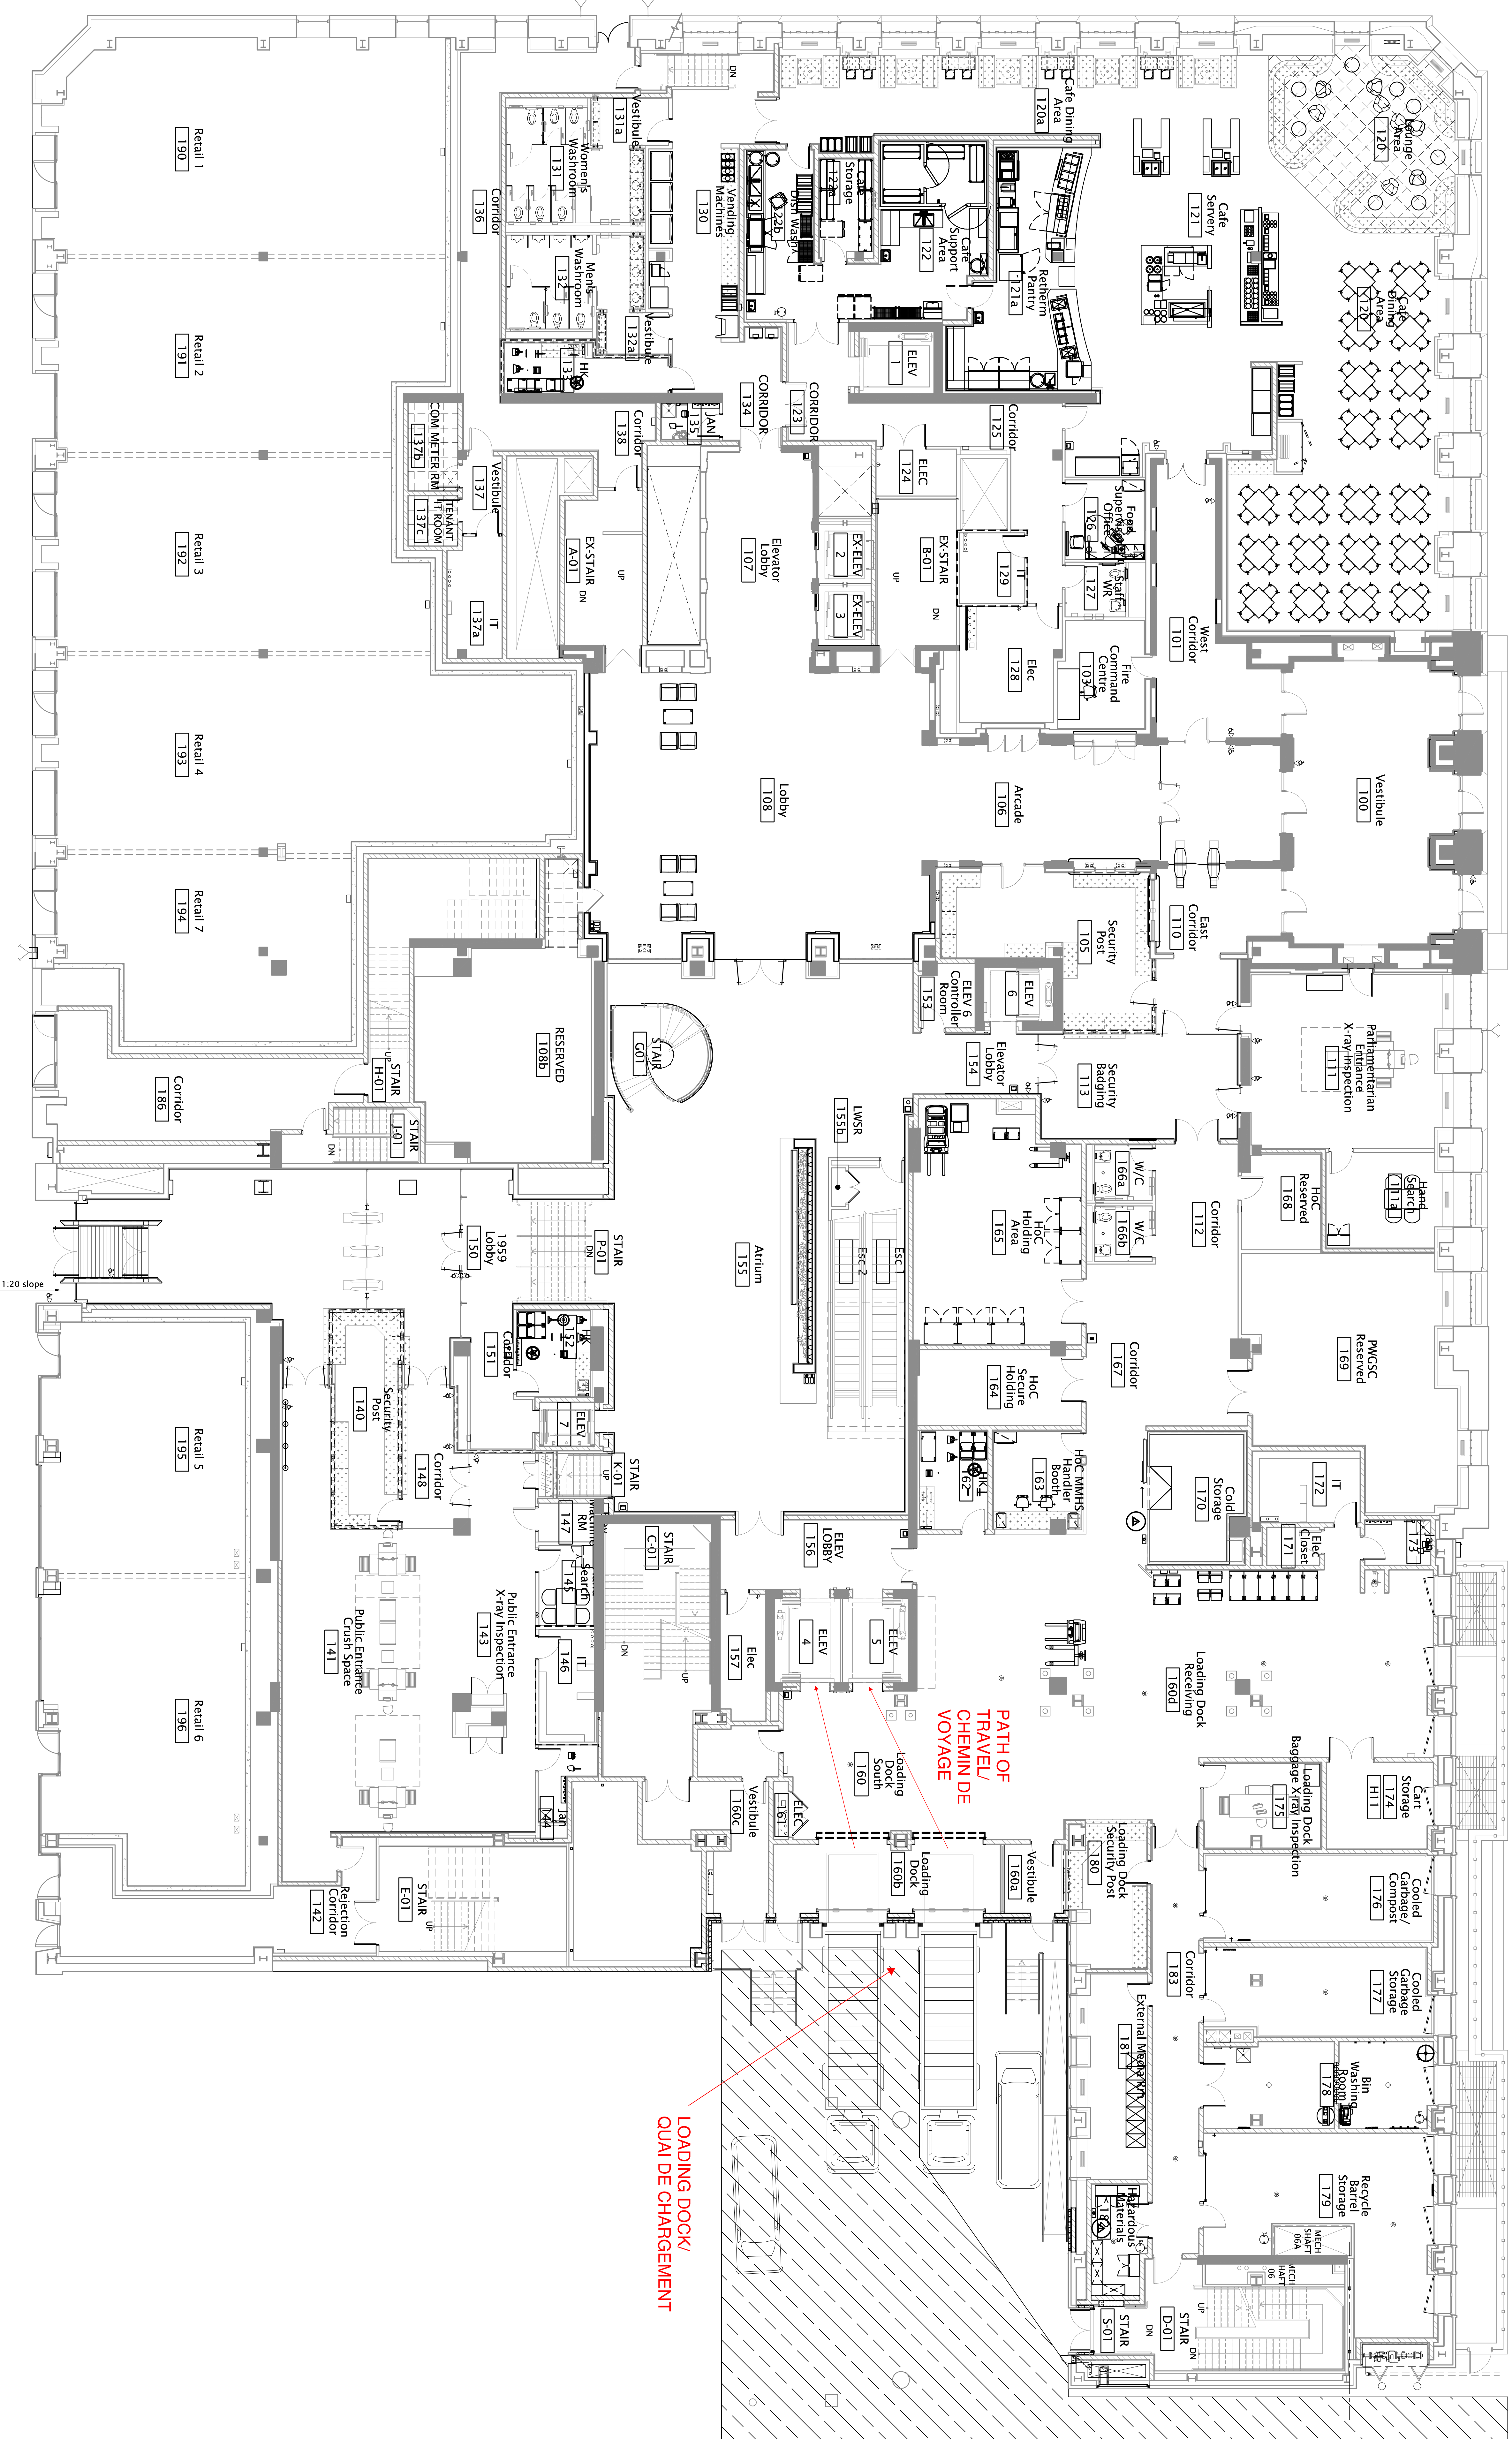

WELLINGTON STREET

SPARKS STREET