


- △ AV Connection
 - ⊕ Power Connection for AV
 - ⊕ ID Number to Match Conduit Report
- NOTE: For other power and AV conduits refer to Conduit Report.


SIGNAL LEGEND

THE CONTRACTOR MUST VERIFY ALL DIMENSIONS ON SITE AND REPORT ANY OMISSIONS OR ERRORS TO THE CLIENT BEFORE BEGINNING WORK. DRAWINGS SHOULD NOT BE SCALED.

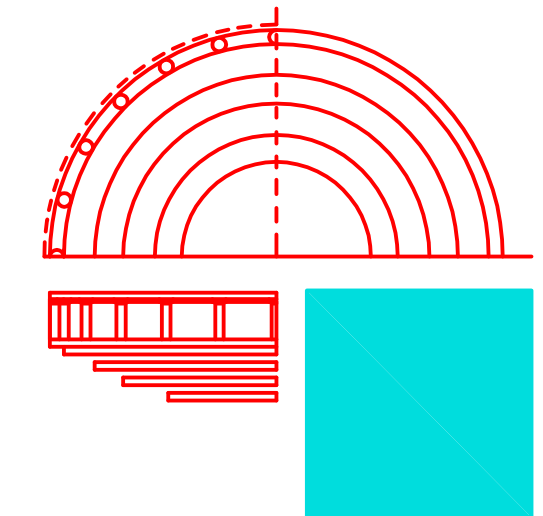

State of the Art Acoustik Inc.
 43-1010 Polytek St. Ottawa, Ontario, Canada
 K1J 9J3 613-745-2003 FAX 613-745-9687

PROJECT	
DMA 90 Elgin FIN 2nd Flr	
DRWN BY: JF	DATE: 2013/10/29
CHECKED BY: CF	SCALE: NONE
DRAWING: 0257, 0254, 0255 Mounting Drawing - 100% R1	
FILE NAME: DMA90ELG\0254_0255_0257	DRAWING No. AK01B

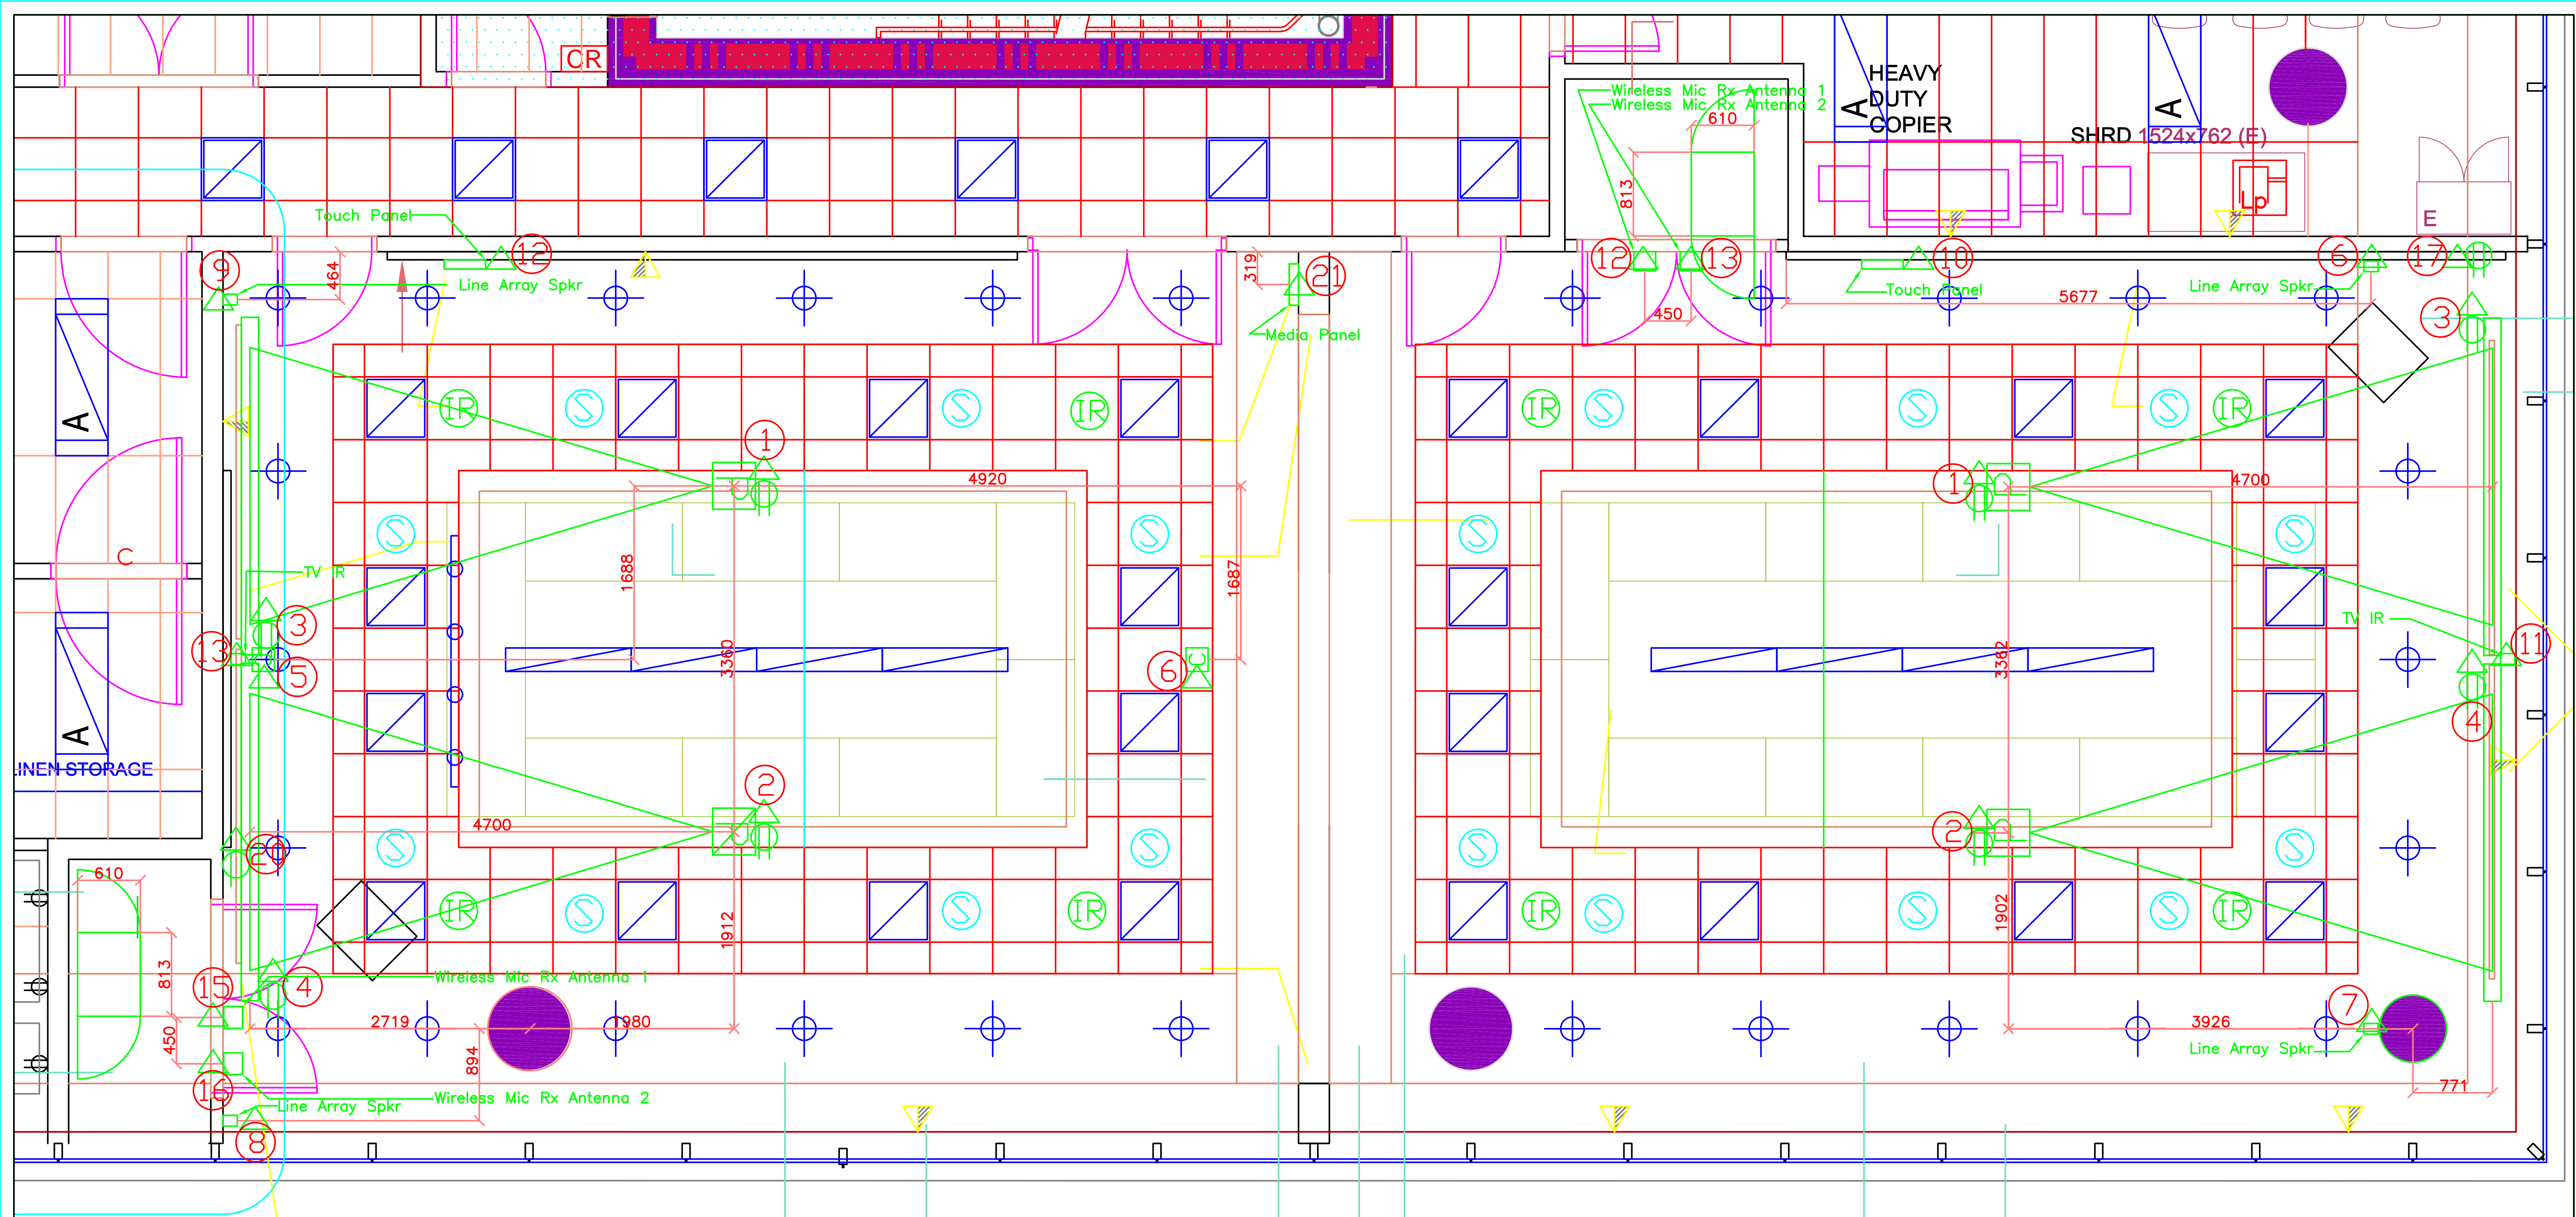

▲ AV Connection
 ● Power Connection for AV
 # ID Number to Match Conduit Report
 NOTE: For other power and AV conduits refer to Conduit Report.


SIGNAL LEGEND




--	--

THE CONTRACTOR MUST VERIFY ALL DIMENSIONS ON SITE AND REPORT ANY OMISSIONS OR ERRORS TO THE CLIENT BEFORE BEGINNING WORK. DRAWINGS SHOULD NOT BE SCALED.

State of the Art Acoustik Inc.
 43-1010 Polytek St. Ottawa, Ontario, Canada
 K1J 9J3 613-745-2003 FAX 613-745-9687

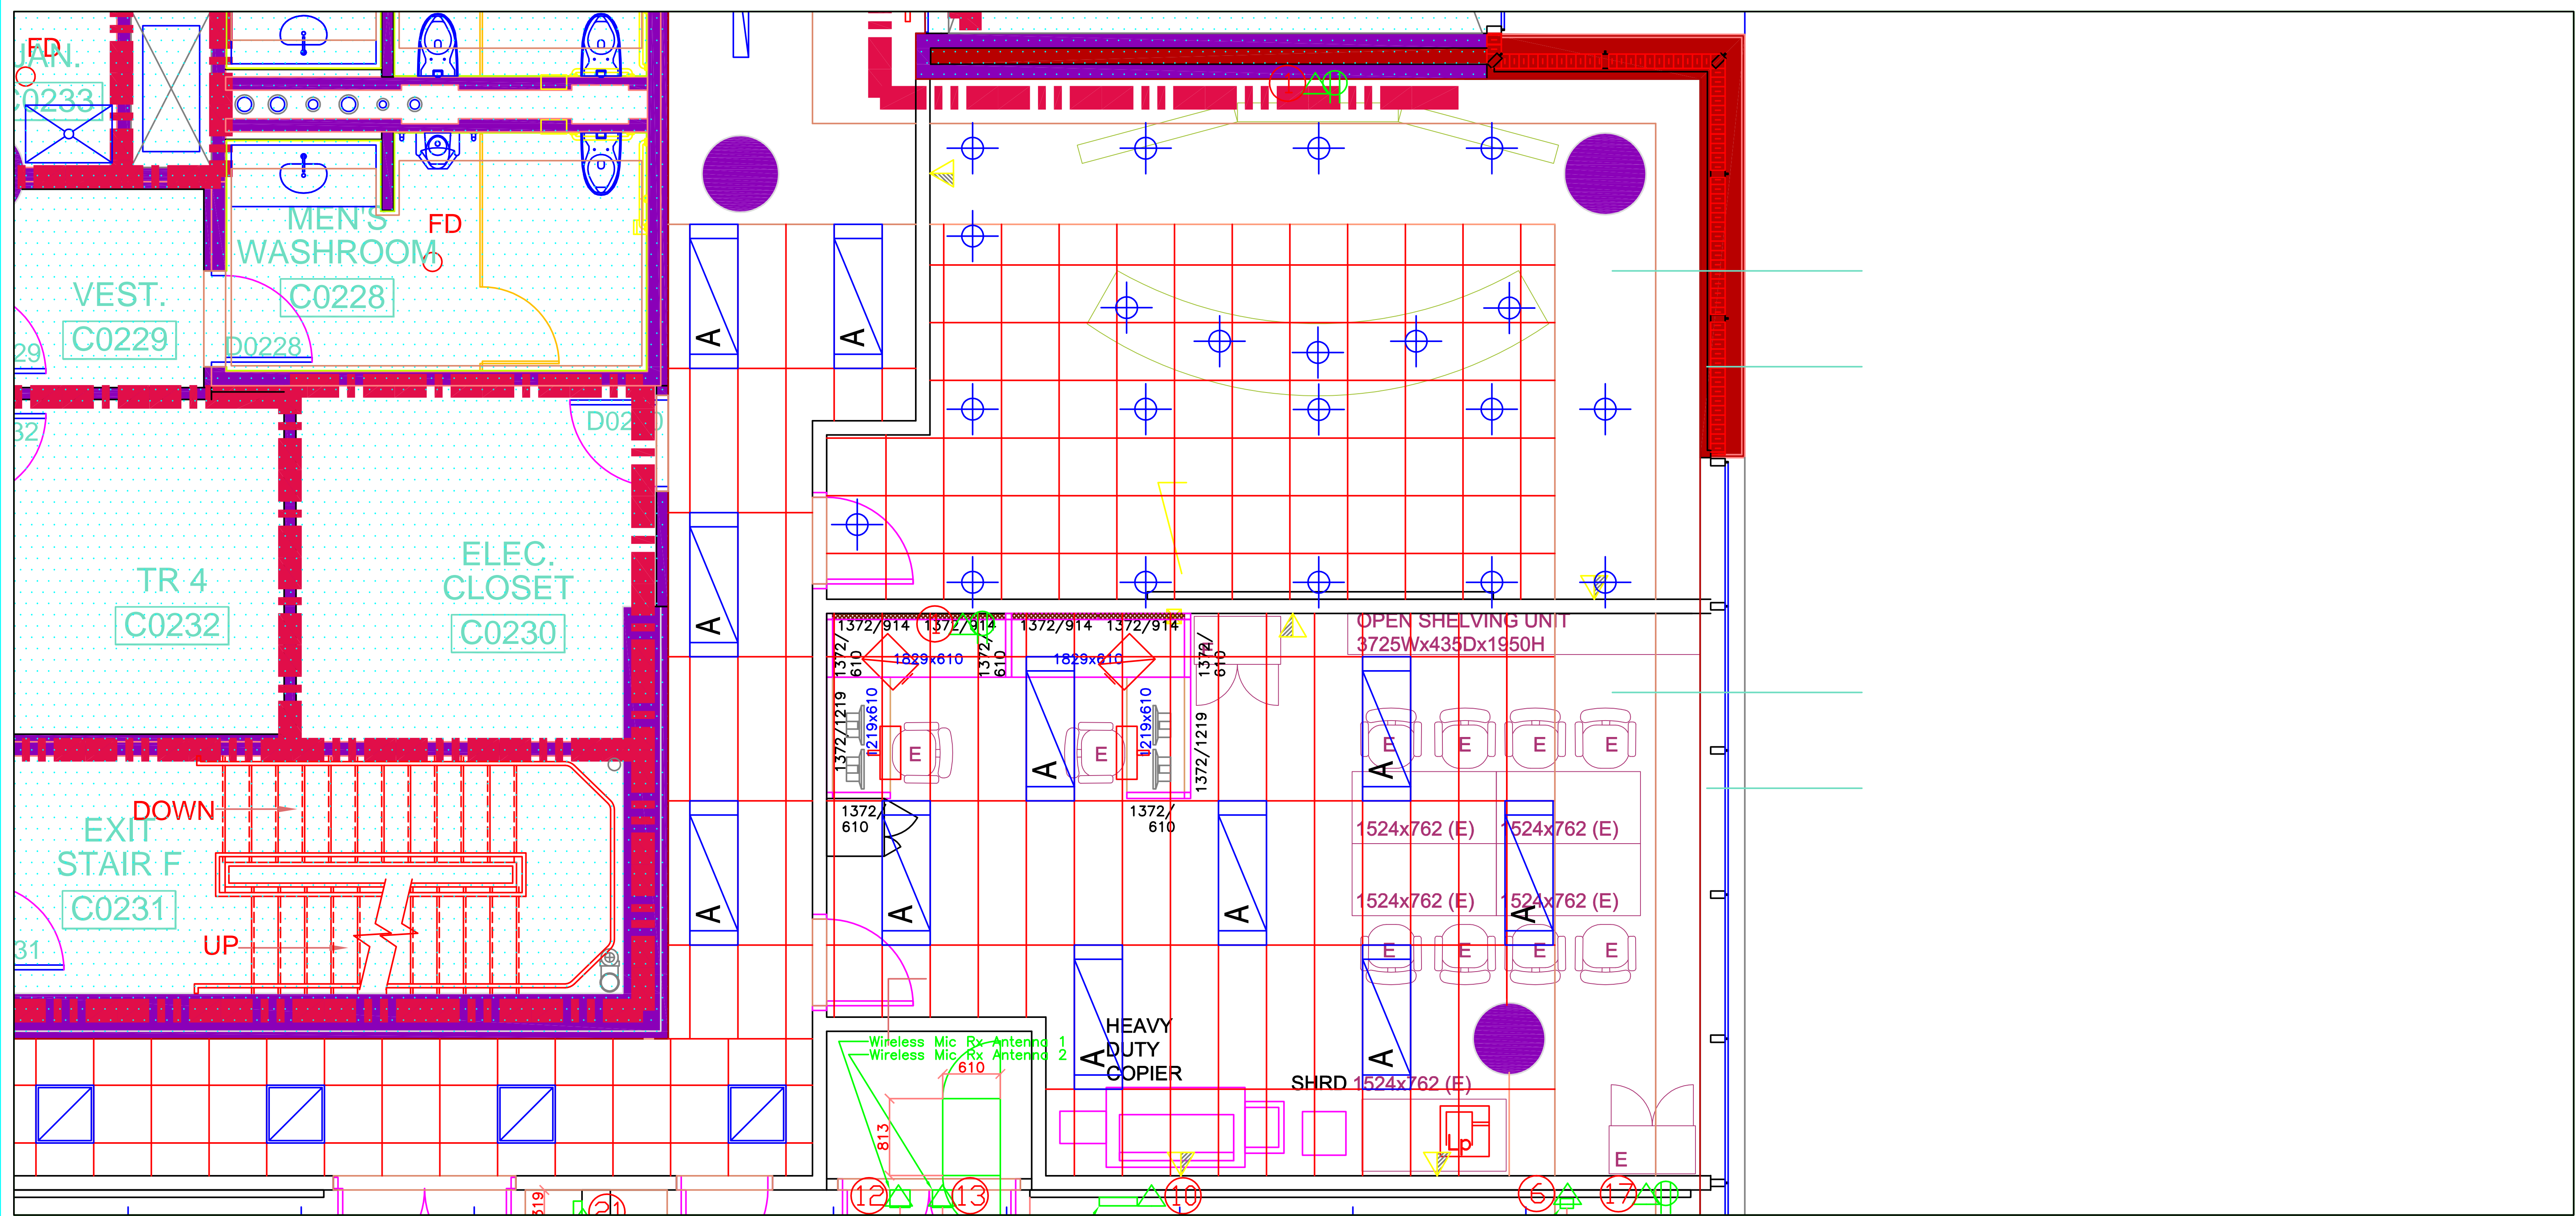PROJECT	
DMA 90 Elgin FIN 2nd Flr	
DRWN BY:	DATE
JF	2013/10/29
CHECKED BY:	SCALE:
CF	NONE
DRAWING:	
0266 & 0267, 0269 & 0270	
Mounting Drawing – 100% R1	
FILE NAME:	DRAWING No.
DMA90ELG\0266_0267_0269-0270	AK02B

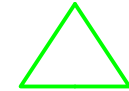


-  AV Connection
-  Power Connection for AV
-  ID Number to Match Conduit Report

NOTE: For other power and AV conduits refer to Conduit Report.

SIGNAL LEGEND

THE CONTRACTOR MUST VERIFY ALL DIMENSIONS ON SITE AND REPORT ANY OMISSIONS OR ERRORS TO THE CLIENT BEFORE BEGINNING WORK. DRAWINGS SHOULD NOT BE SCALED.

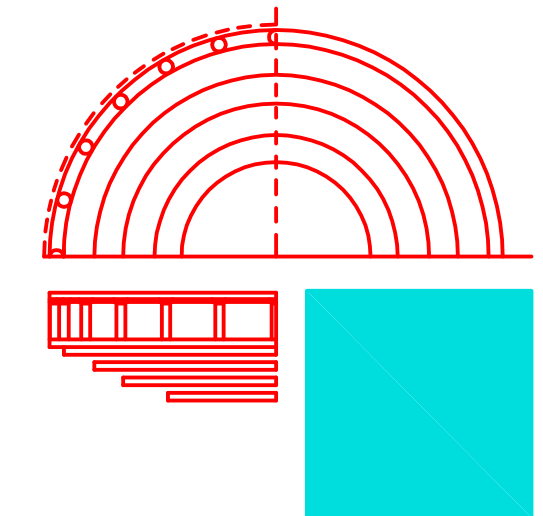

State of the Art Acoustik Inc.
43-1010 Polytek St. Ottawa, Ontario, Canada
K1J 9J3 613-745-2003 FAX 613-745-9687

PROJECT	
DMA 90 Elgin FIN 2nd Flr	
DRWN BY: JF	DATE: 2013/10/29
CHECKED BY: CF	SCALE: NONE
DRAWING: 0272 & 0273 Mounting Drawing - 100% R1	
FILE NAME: DMA90ELG\0272_0273	DRAWING No. AK03B