




EMERGENCY EXIT 750 LEVEL

-  ESCAPE ROUTE
-  ESCAPE ROUTE

SUPERCREST 750 LEVEL

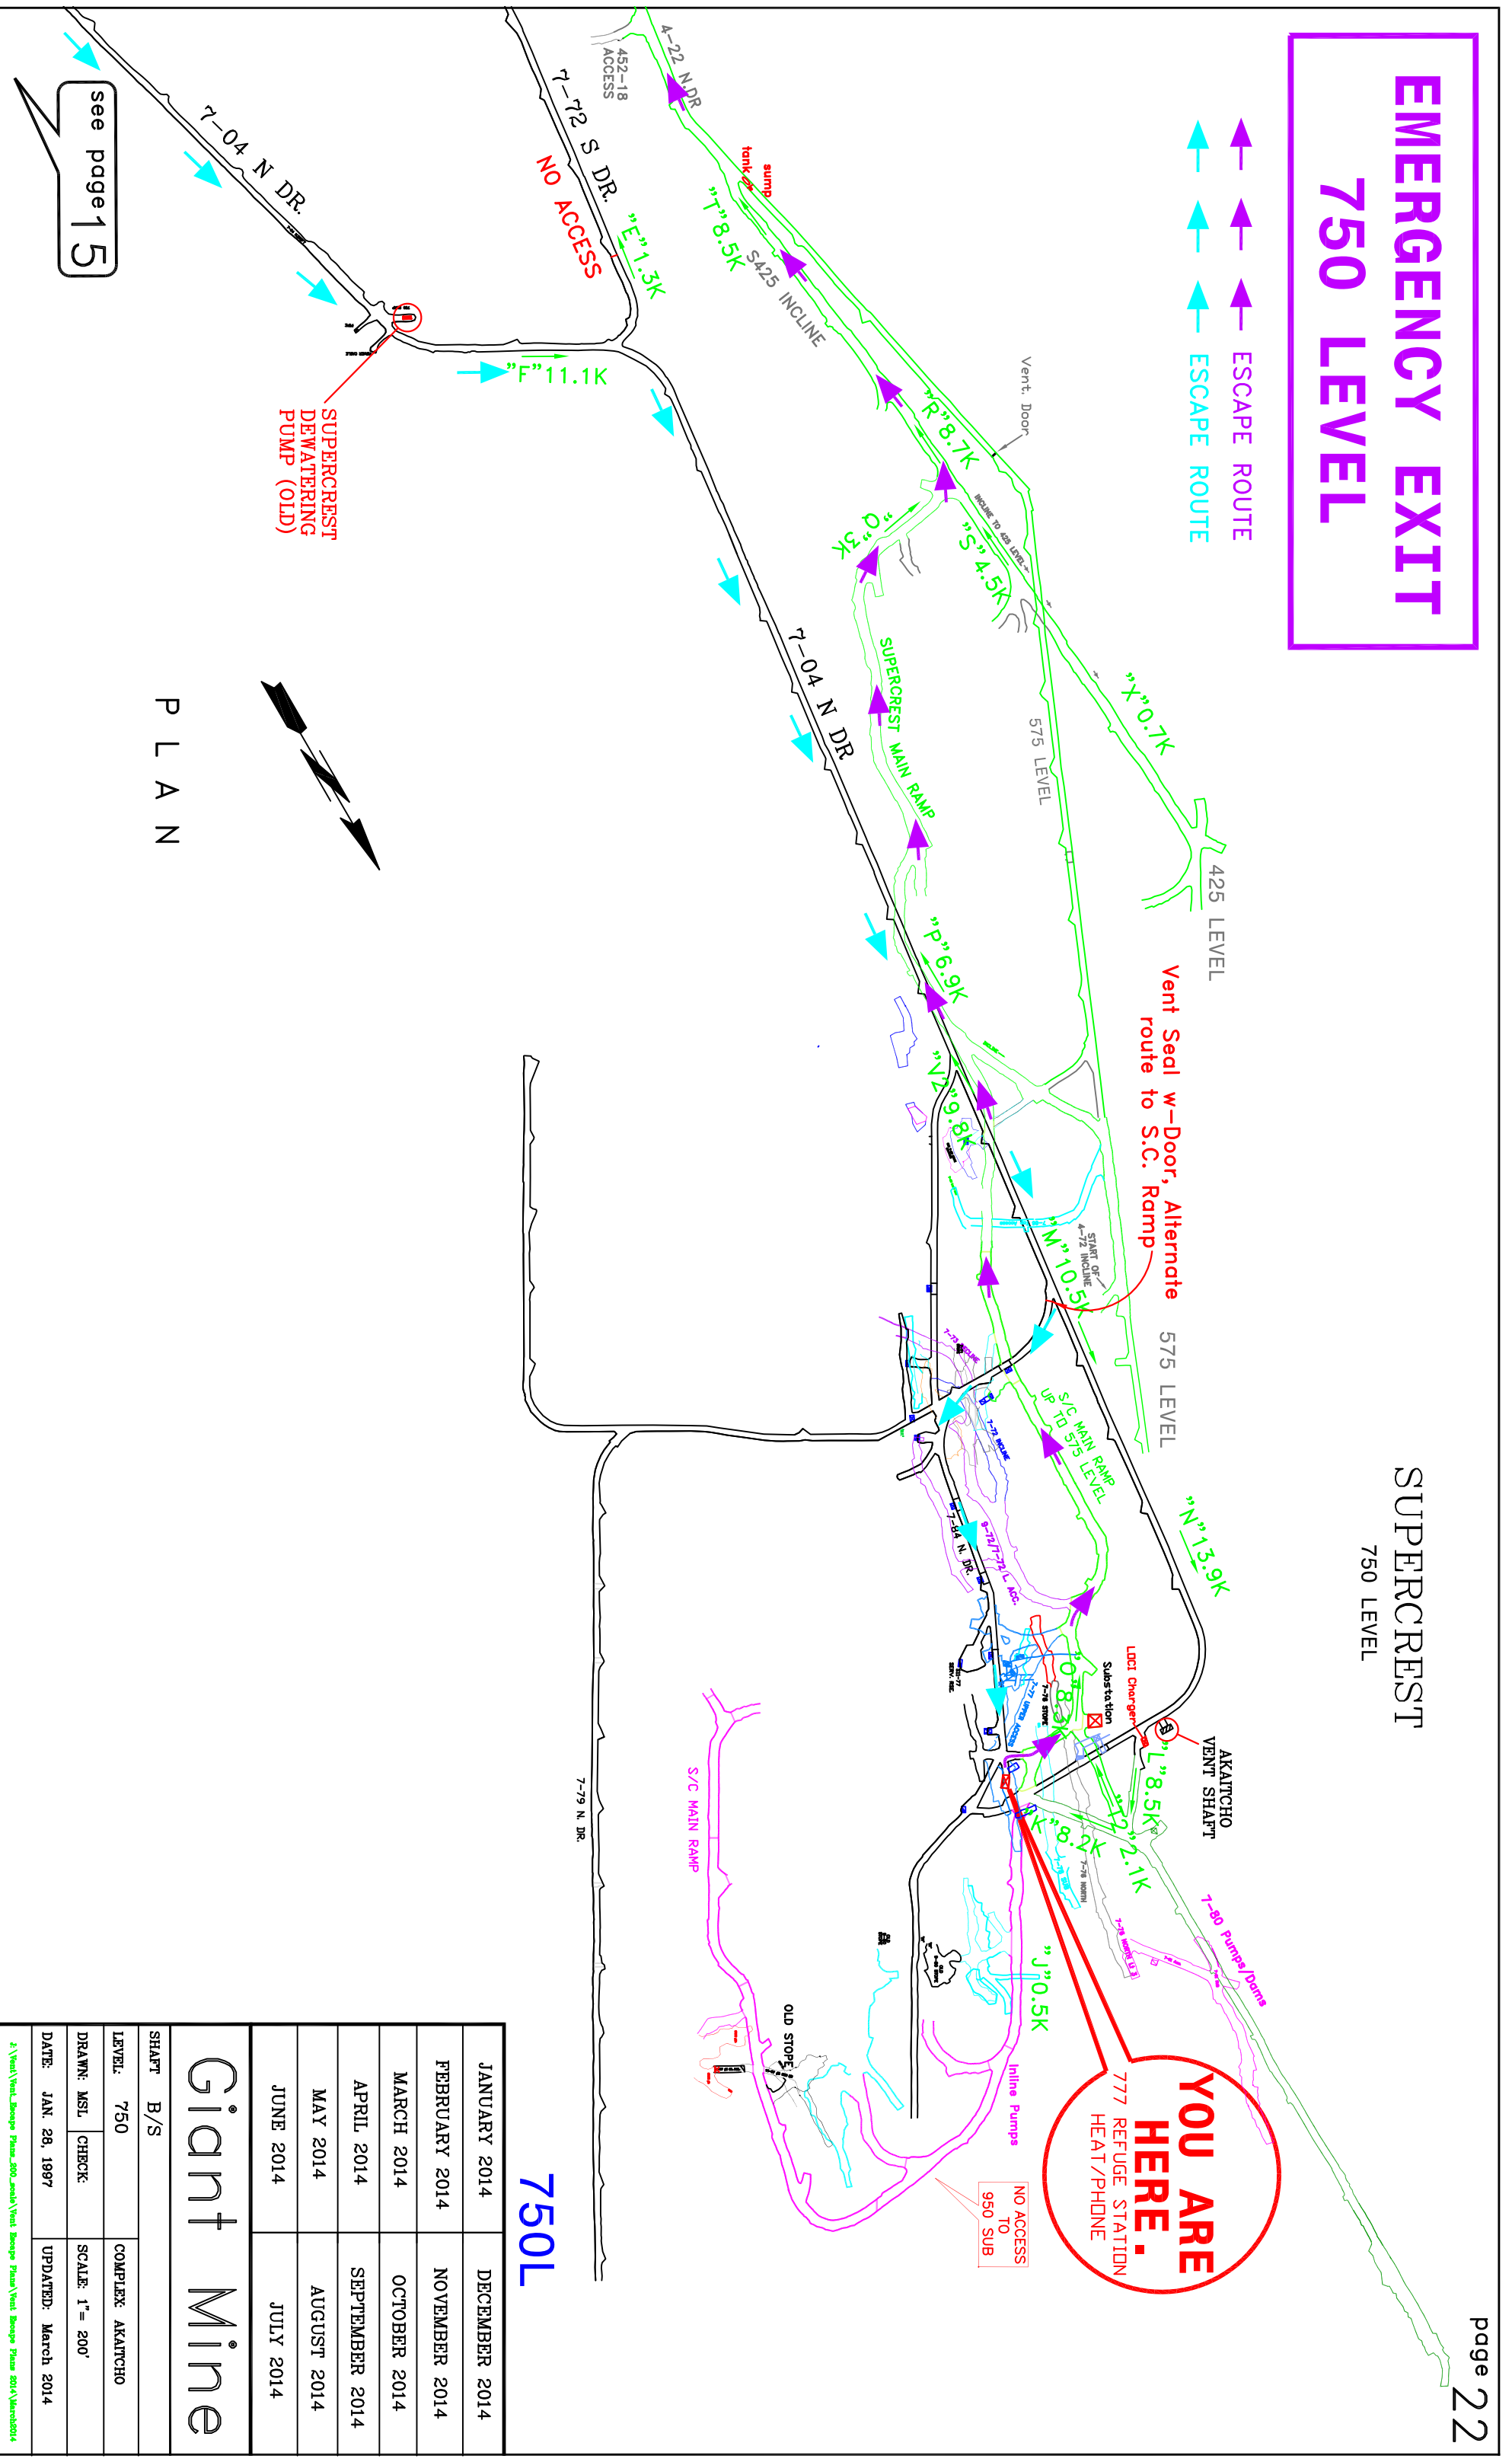

P L A N

750L

Giant Mine

SHAFT	B/S	COMPLEX	AKAITCHO
LEVEL:	750	SCALE:	1" = 200'
DRAWN:	MSL	CHECK:	
DATE:	JAN. 28, 1997	UPDATED:	March 2014
JANUARY 2014	DECEMBER 2014		
FEBRUARY 2014	NOVEMBER 2014		
MARCH 2014	OCTOBER 2014		
APRIL 2014	SEPTEMBER 2014		
MAY 2014	AUGUST 2014		
JUNE 2014	JULY 2014		

Z:\Vent\Shape Plans_800\subs\Vent_Shape Plans\Vent_Shape Plans 801\4\March2014