


# EMERGENCY EXIT 425 SUB (Akaitcho)

-  ESCAPE ROUTE
-  ESCAPE ROUTE
-  ESCAPE ROUTE - AKAITCHO

**YOU ARE  
HERE.**  
575 REFUGE STATION  
HEAT/PHONE

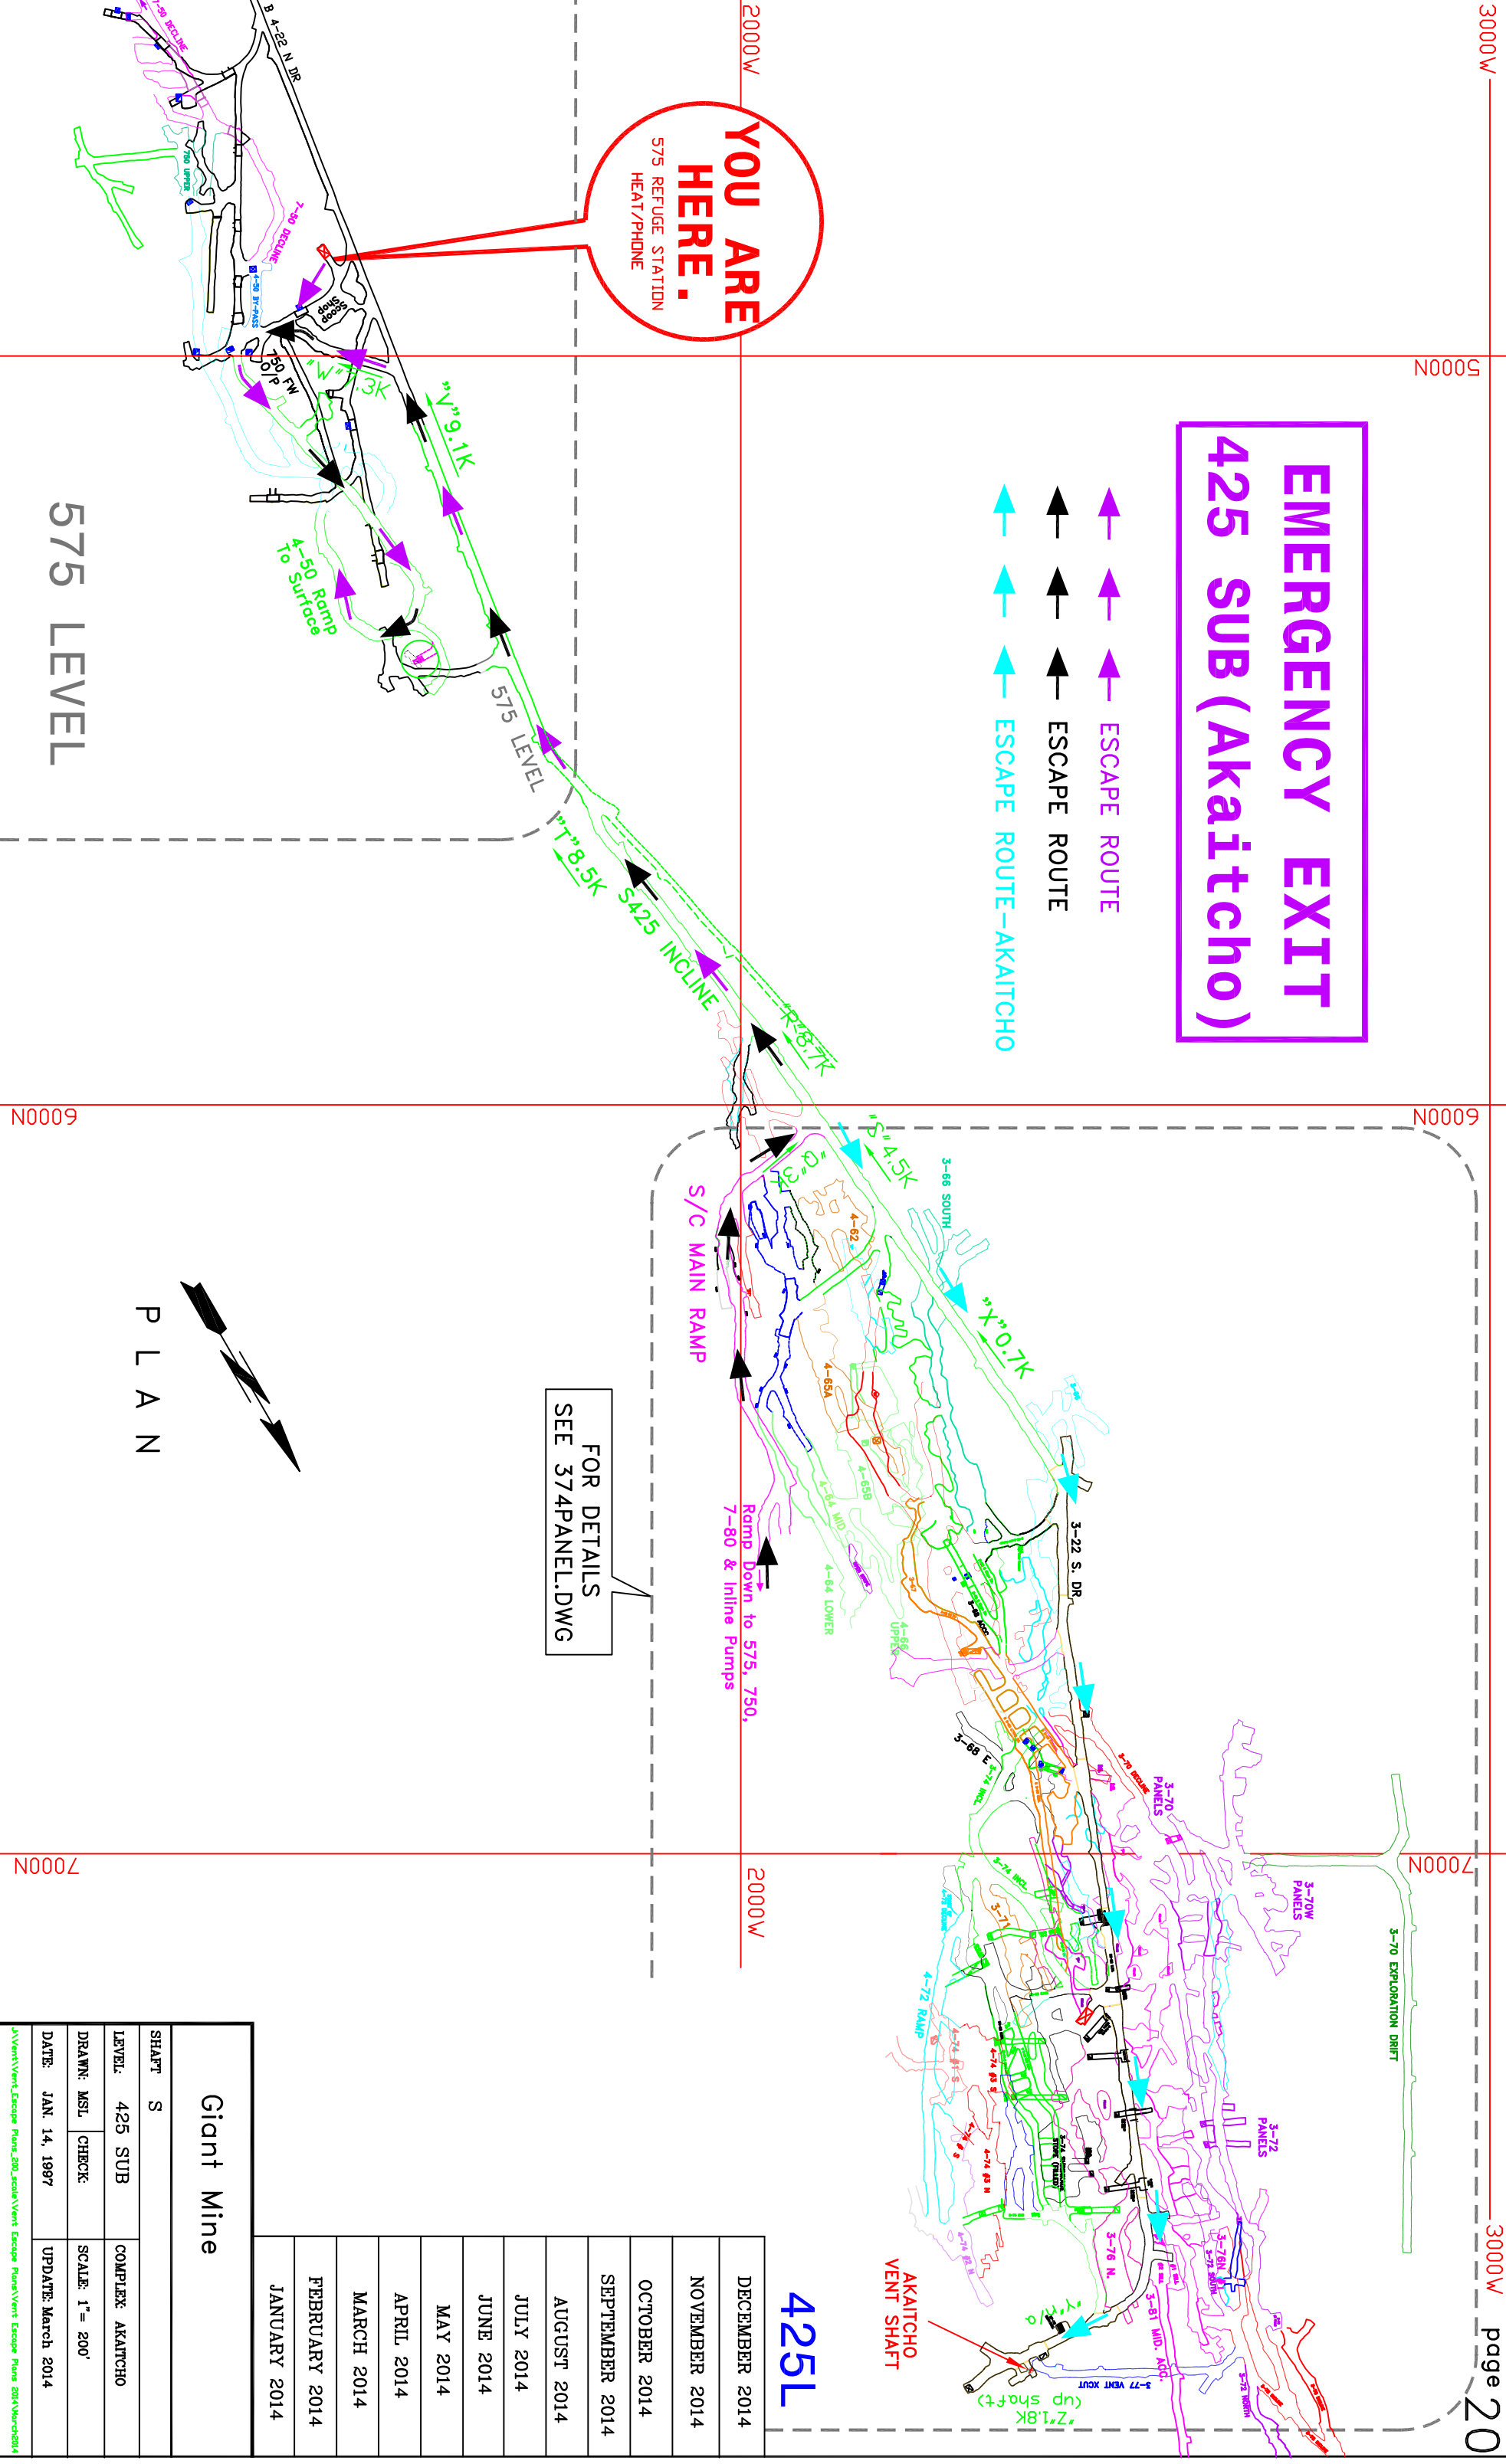

575 LEVEL

P L A N

FOR DETAILS  
SEE 374PANEL.DWG

425L

Giant Mine	
SHAFT	S
LEVEL:	425 SUB
DRAWN:	MSL
CHECK:	
DATE:	JAN 14, 1997
UPDATE:	March 2014
DECEMBER 2014	
NOVEMBER 2014	
OCTOBER 2014	
SEPTEMBER 2014	
AUGUST 2014	
JULY 2014	
JUNE 2014	
MAY 2014	
APRIL 2014	
MARCH 2014	
FEBRUARY 2014	
JANUARY 2014	

Giant Mine	
SHAFT	S
LEVEL:	425 SUB
DRAWN:	MSL
CHECK:	
DATE:	JAN 14, 1997
UPDATE:	March 2014
DECEMBER 2014	
NOVEMBER 2014	
OCTOBER 2014	
SEPTEMBER 2014	
AUGUST 2014	
JULY 2014	
JUNE 2014	
MAY 2014	
APRIL 2014	
MARCH 2014	
FEBRUARY 2014	
JANUARY 2014	

J:\Vent\Vent\_Escape Plans\_2014\ScaleVent\_Escape Plans\_Vent\_Escape Plans 2014\March2014