


EMERGENCY EXIT 425 LEVEL

ESCAPE ROUTE

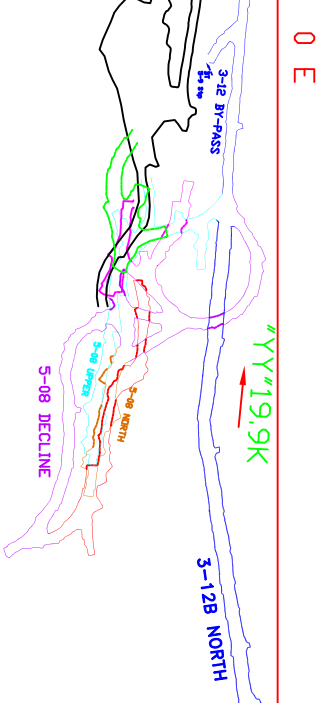


P L A N



**YOU ARE
HERE.**

UBC REFUGE STATION
HEAT/PHONE

B-RAMP TO SURFACE
APPROX. 1,780 FT.
TO PORTAL

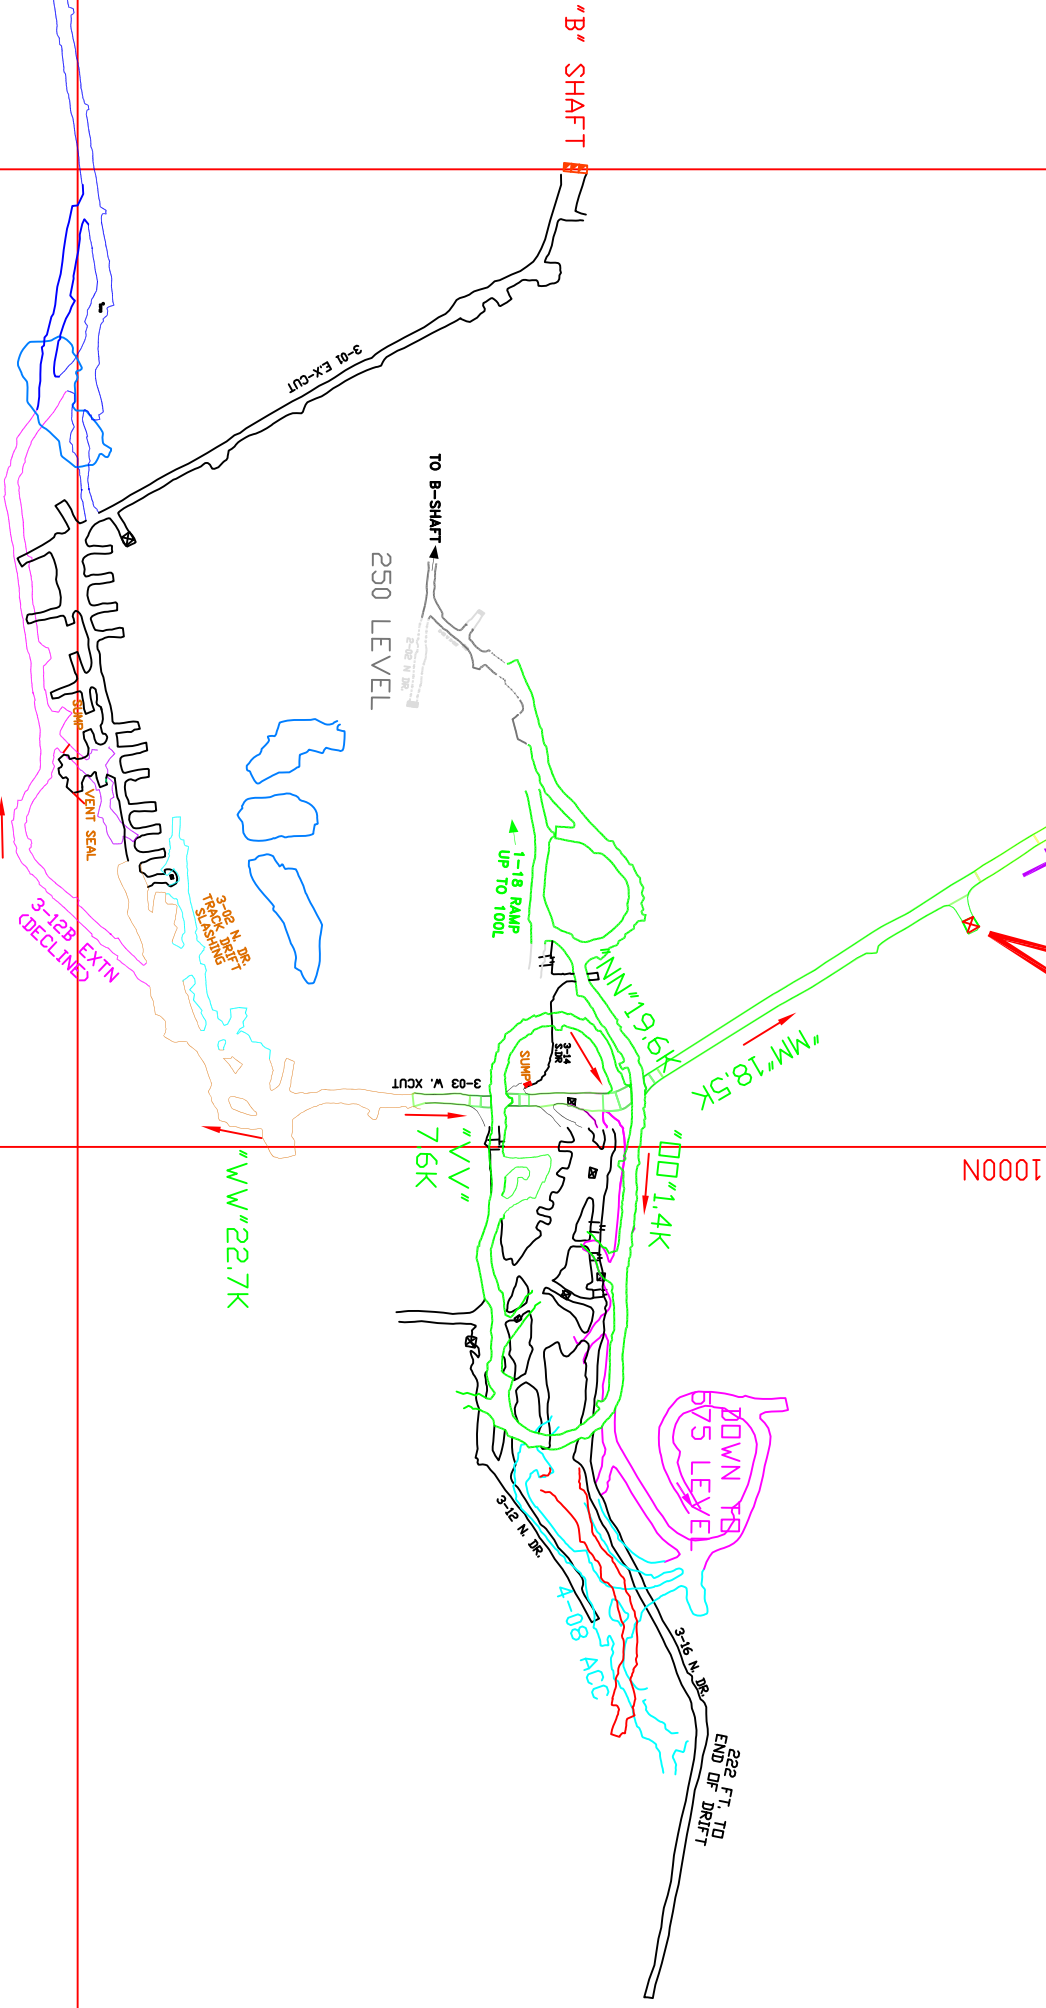

0 E

425L

DECEMBER 2014
NOVEMBER 2014
OCTOBER 2014
SEPTEMBER 2014
AUGUST 2014
JULY 2014
JUNE 2014
MAY 2014
APRIL 2014
MARCH 2014
FEBRUARY 2014
JANUARY 2014

Giant Mine	
SHAFT B	
LEVEL: 425	COMPLEX: UBC
DRAWN: MSJ	CHECK:
DATE: JAN 14, 1997	UPDATED: March 2014
J:\Vent\Vent_Escape Plans_200_scales\Vent_Escape Plans\Vent_Escape Plans 2014\March2014	