
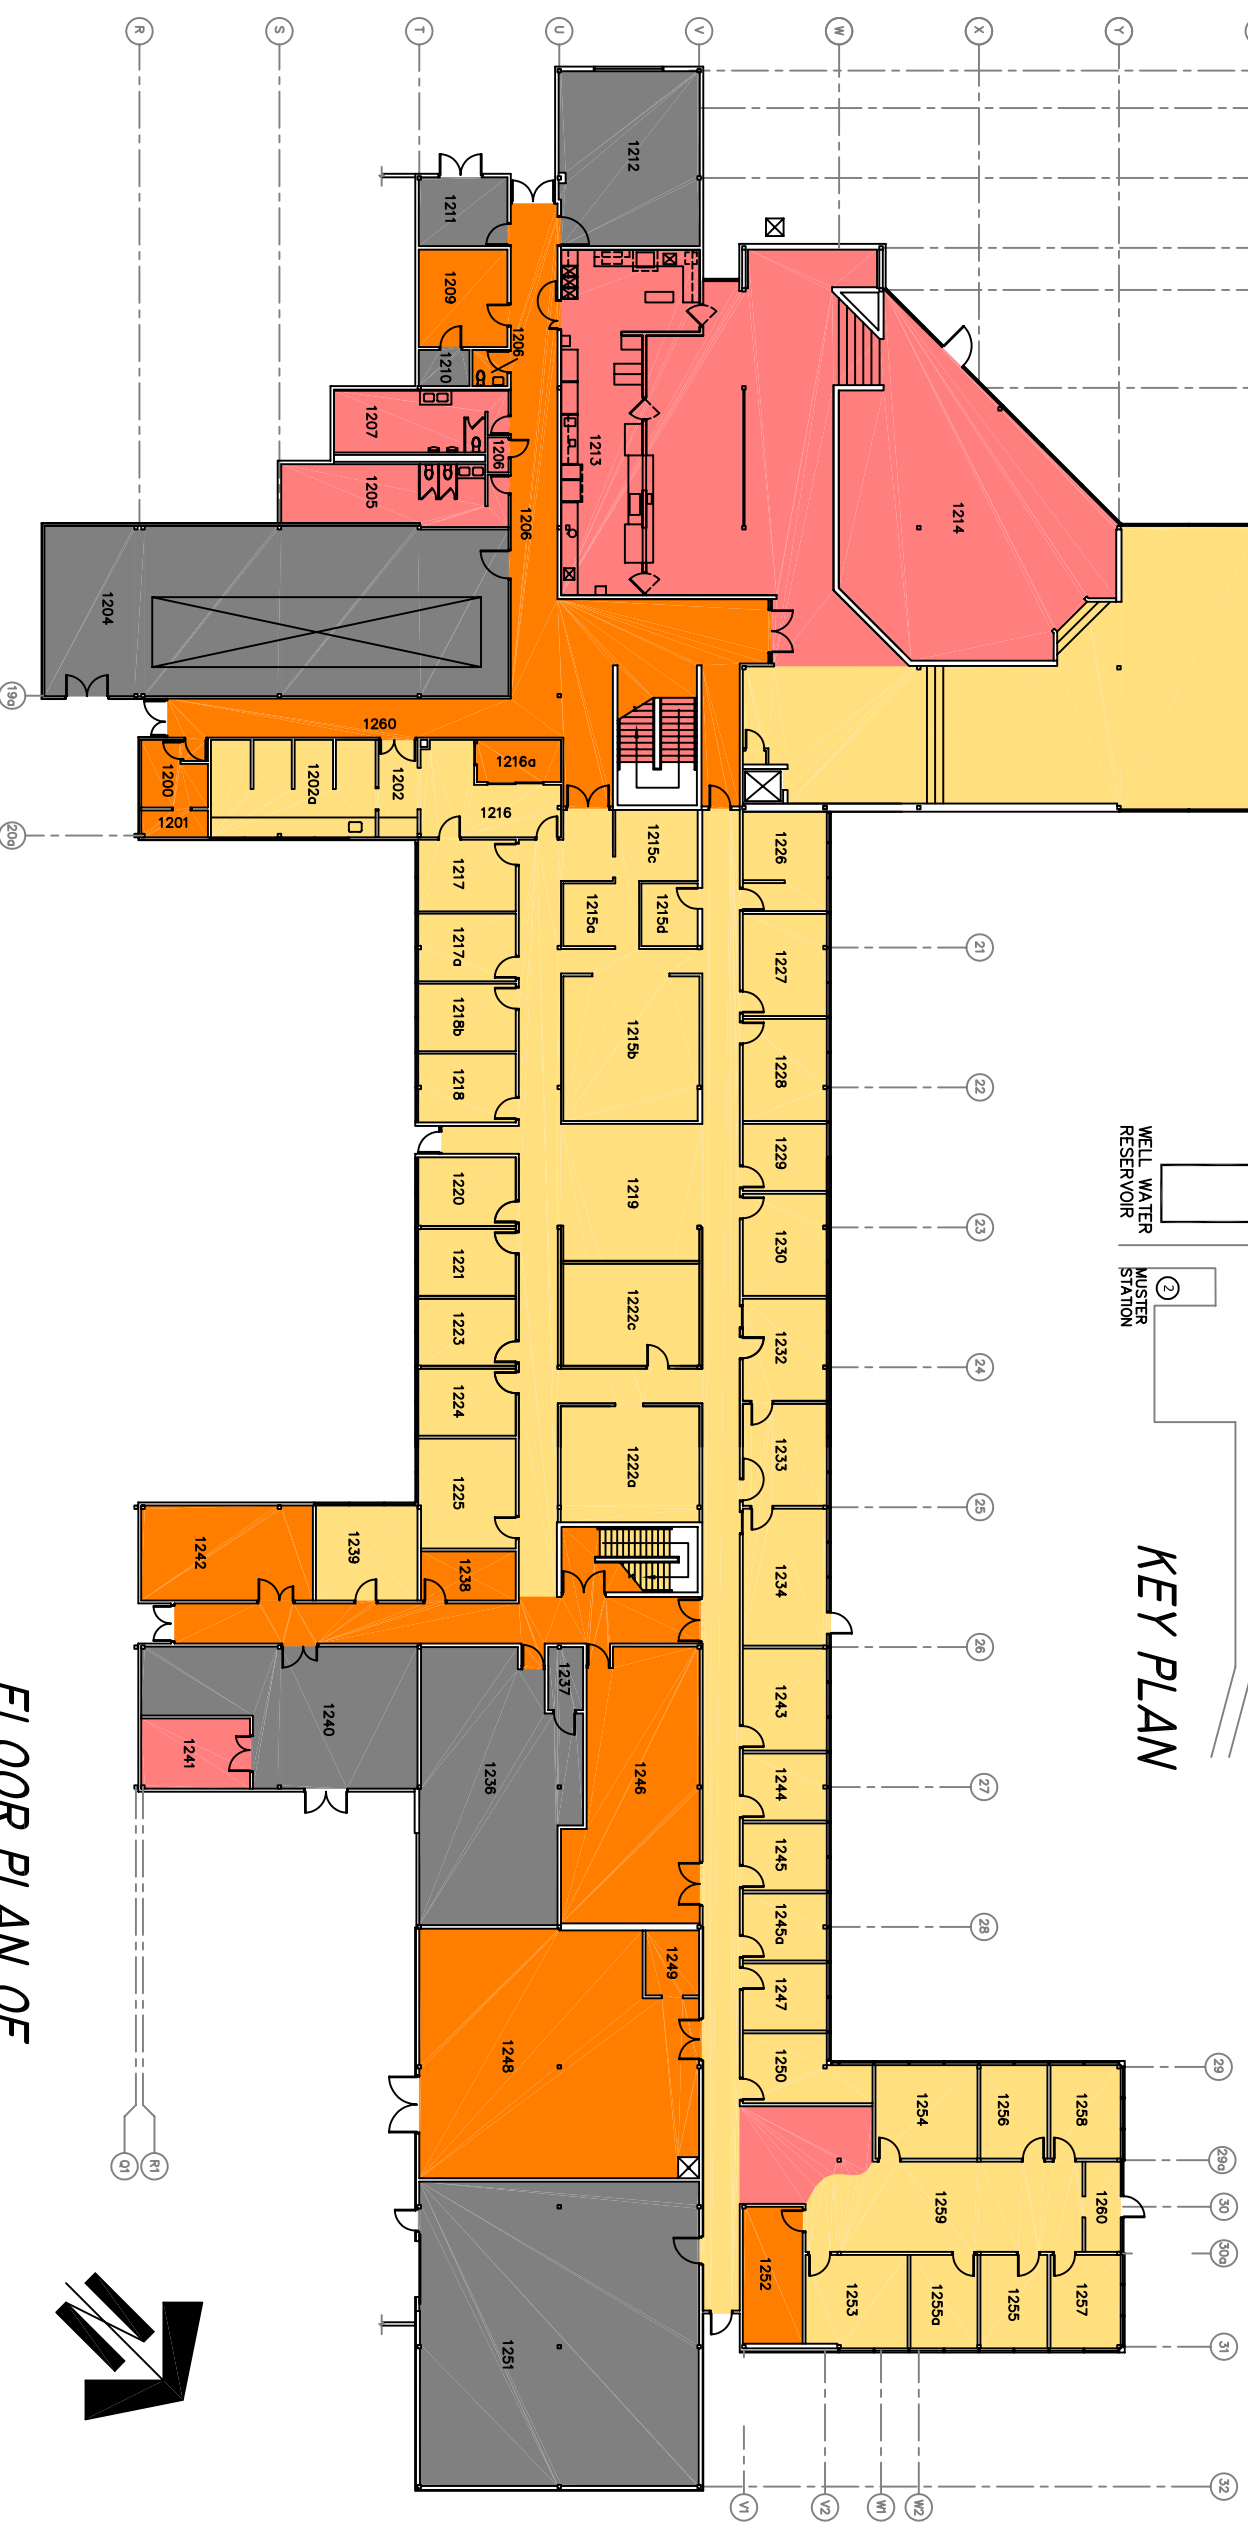


FLOORING SYMBOL LEGEND

| FLOORING TYPE: | AREA M ² |
|----------------------|---------------------|
| CONCRETE | 510.4 |
| CARPET | 1113.9 |
| VINYL TILE | 469.0 |
| RAISED COMPUTER TILE | NIL |
| CERAMIC TILE | 413.5 |

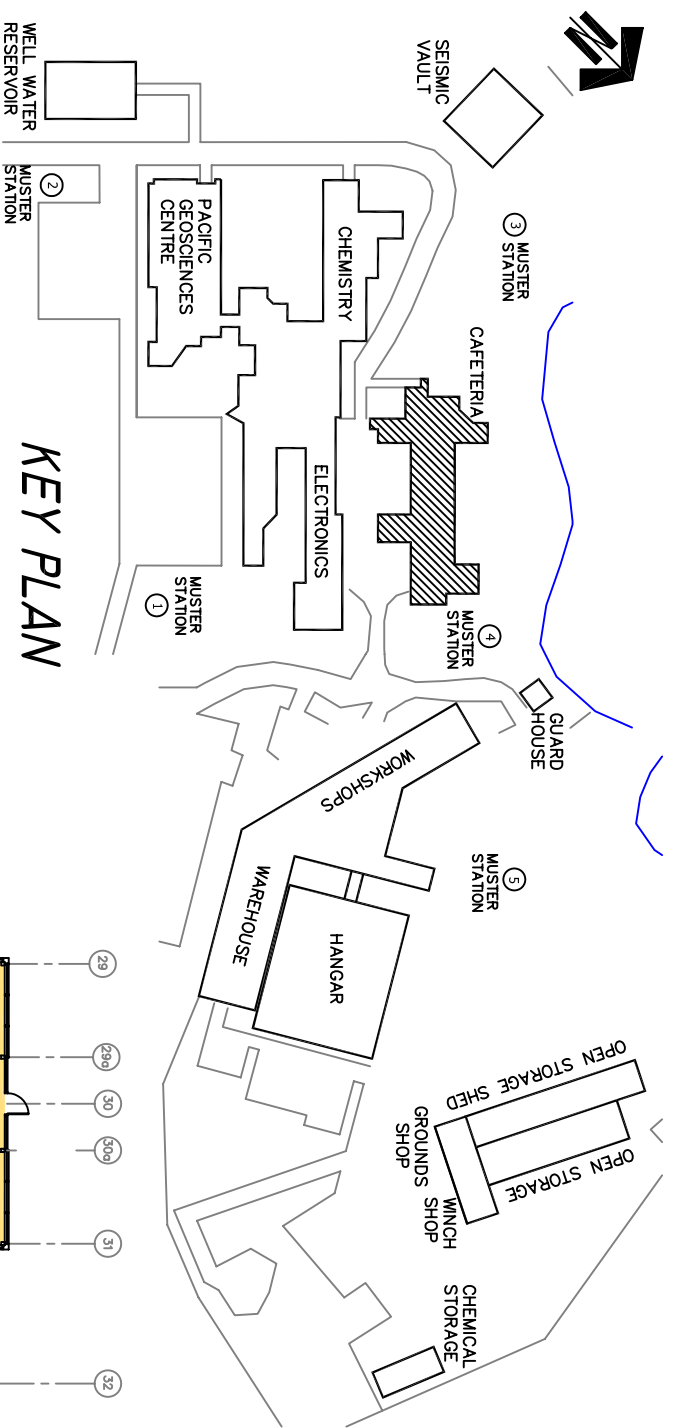

INSTITUTE OF OCEAN SCIENCES

FLOOR PLAN OF OCEAN SCIENCES & CAFETERIA