
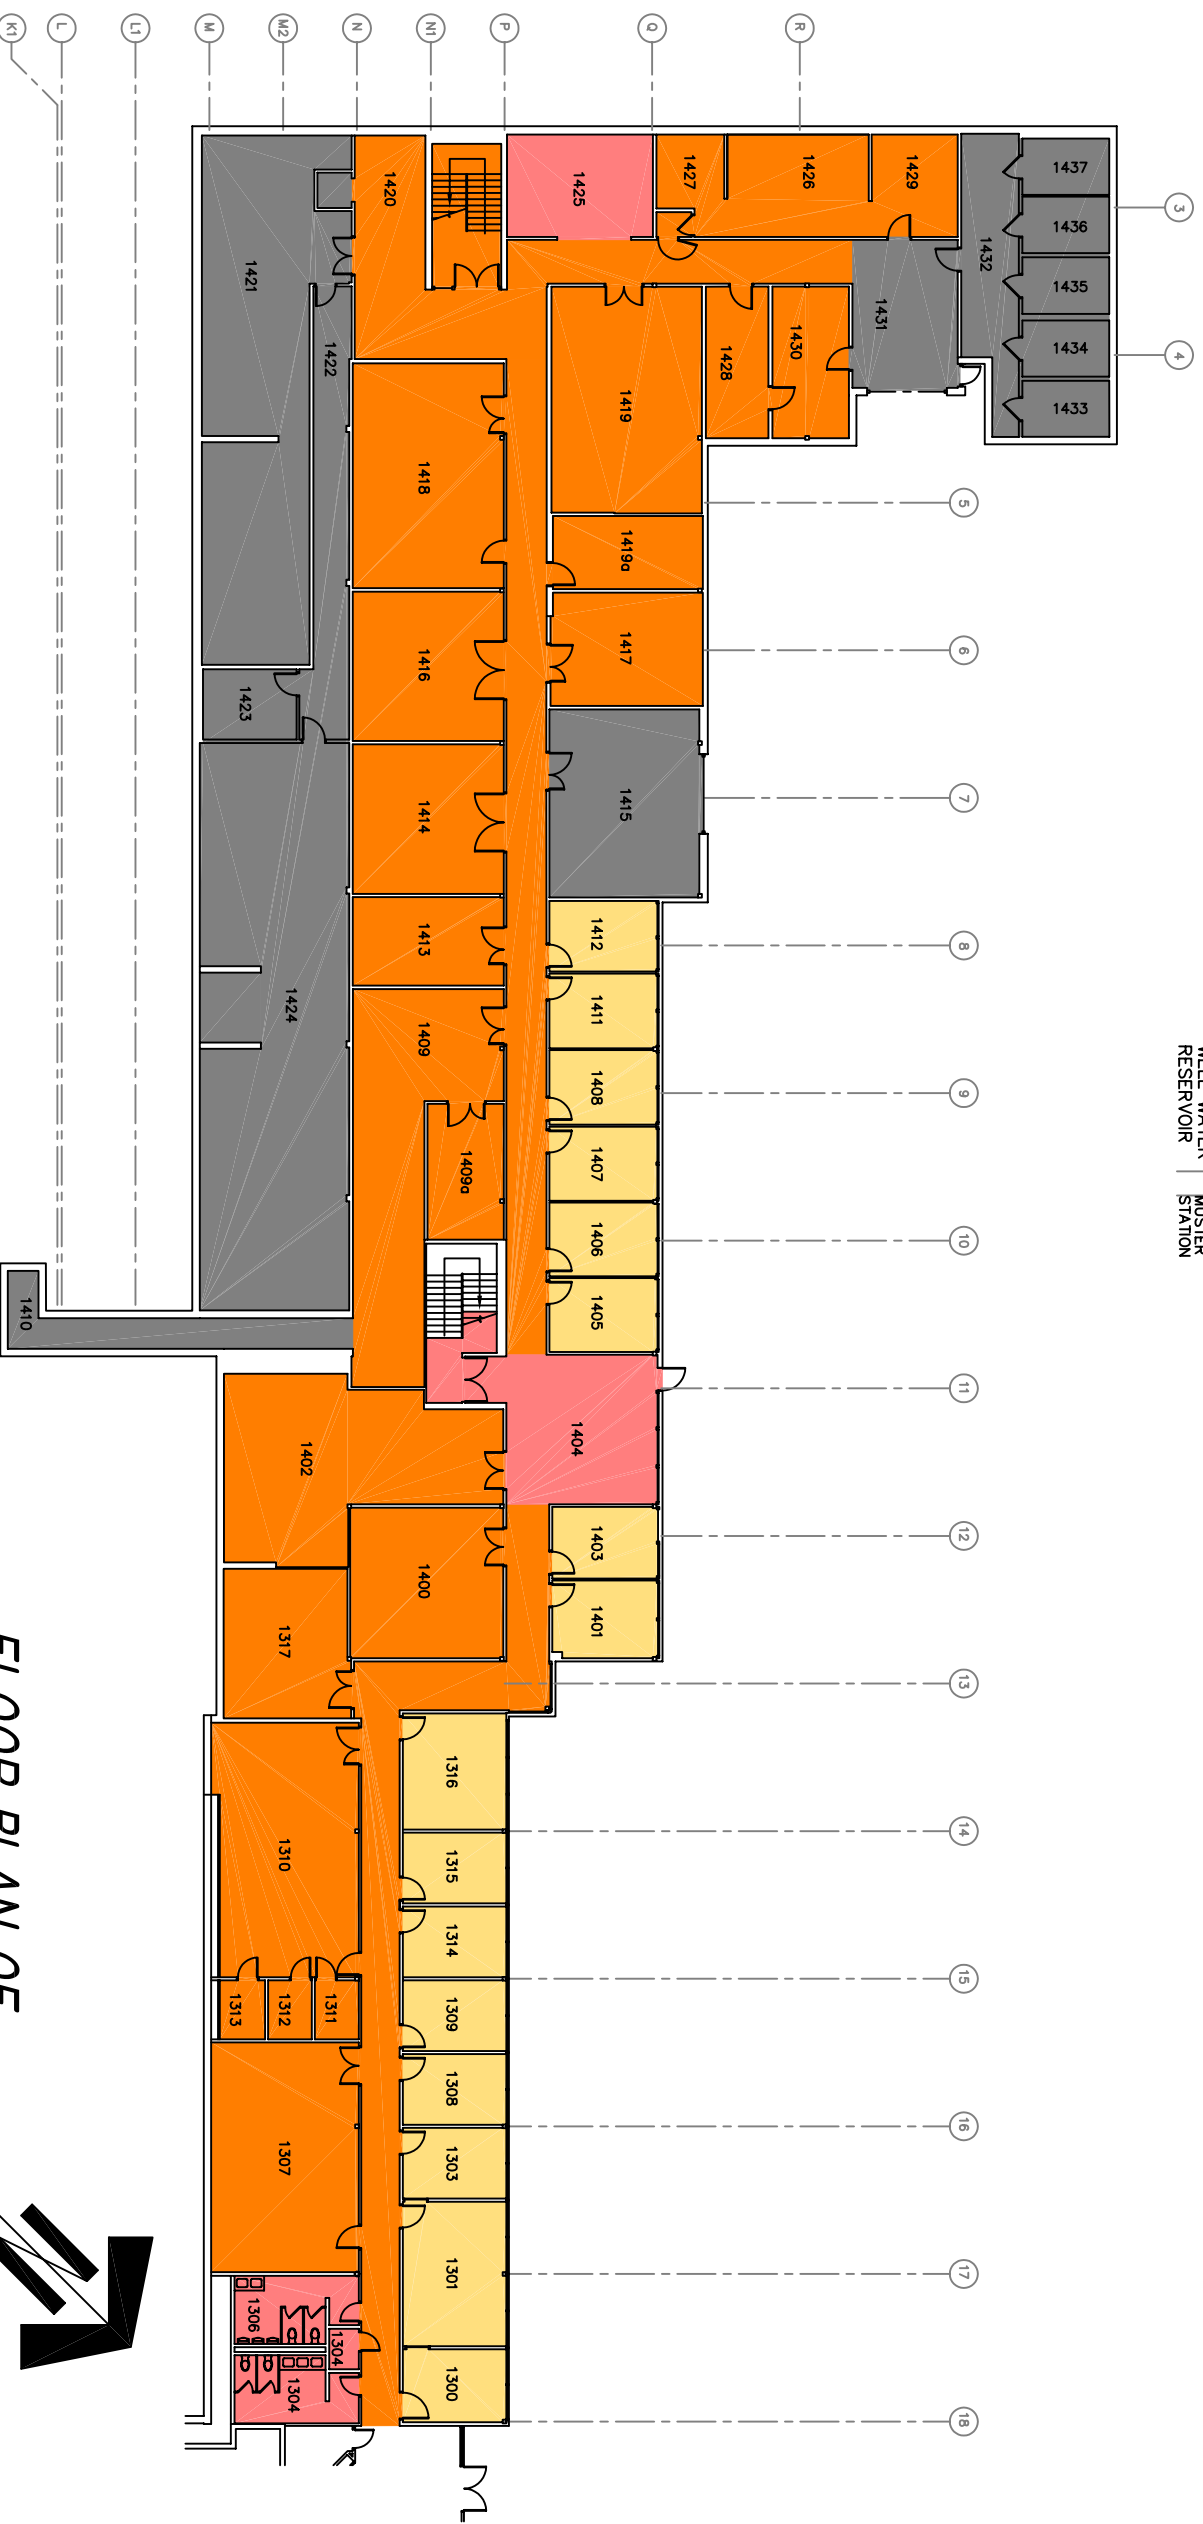


FLOORING SYMBOL LEGEND

FLOORING TYPE:	AREA M2
CONCRETE	459.4
CARPET	228.8
VINYL TILE	990.1
RAISED COMPUTER TILE	NIL
CERAMIC TILE	102.9

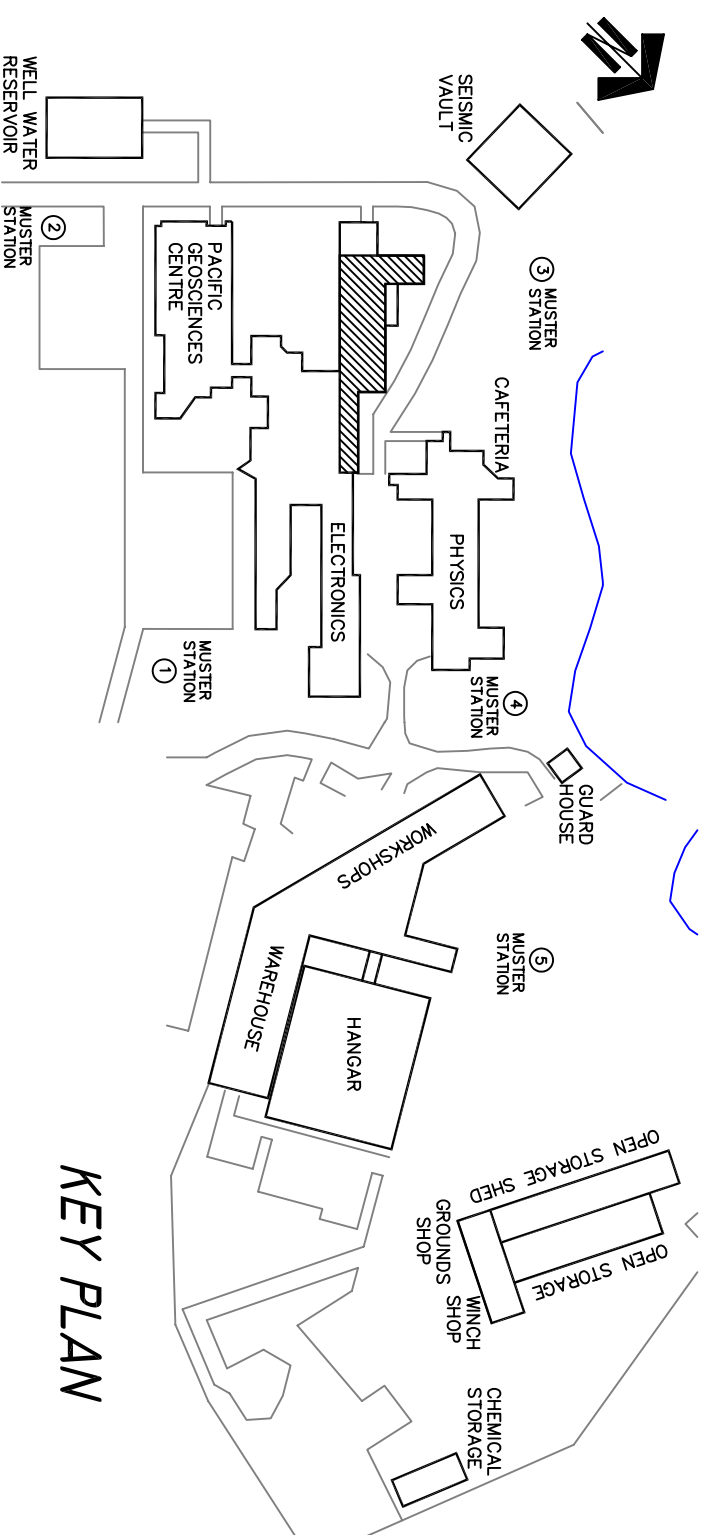

INSTITUTE OF OCEAN SCIENCES

FLOOR PLAN OF
LABORATORIES-LOWER LEVEL