


KEY PLAN

FLOORING SYMBOL LEGEND

<u>FLOORING TYPE:</u>	<u>AREA M2</u>
CONCRETE	216.7
CARPET	1141.5
VINYL TILE	261.3
RAISED COMPUTER TILE	480.1
CERAMIC TILE	63.1

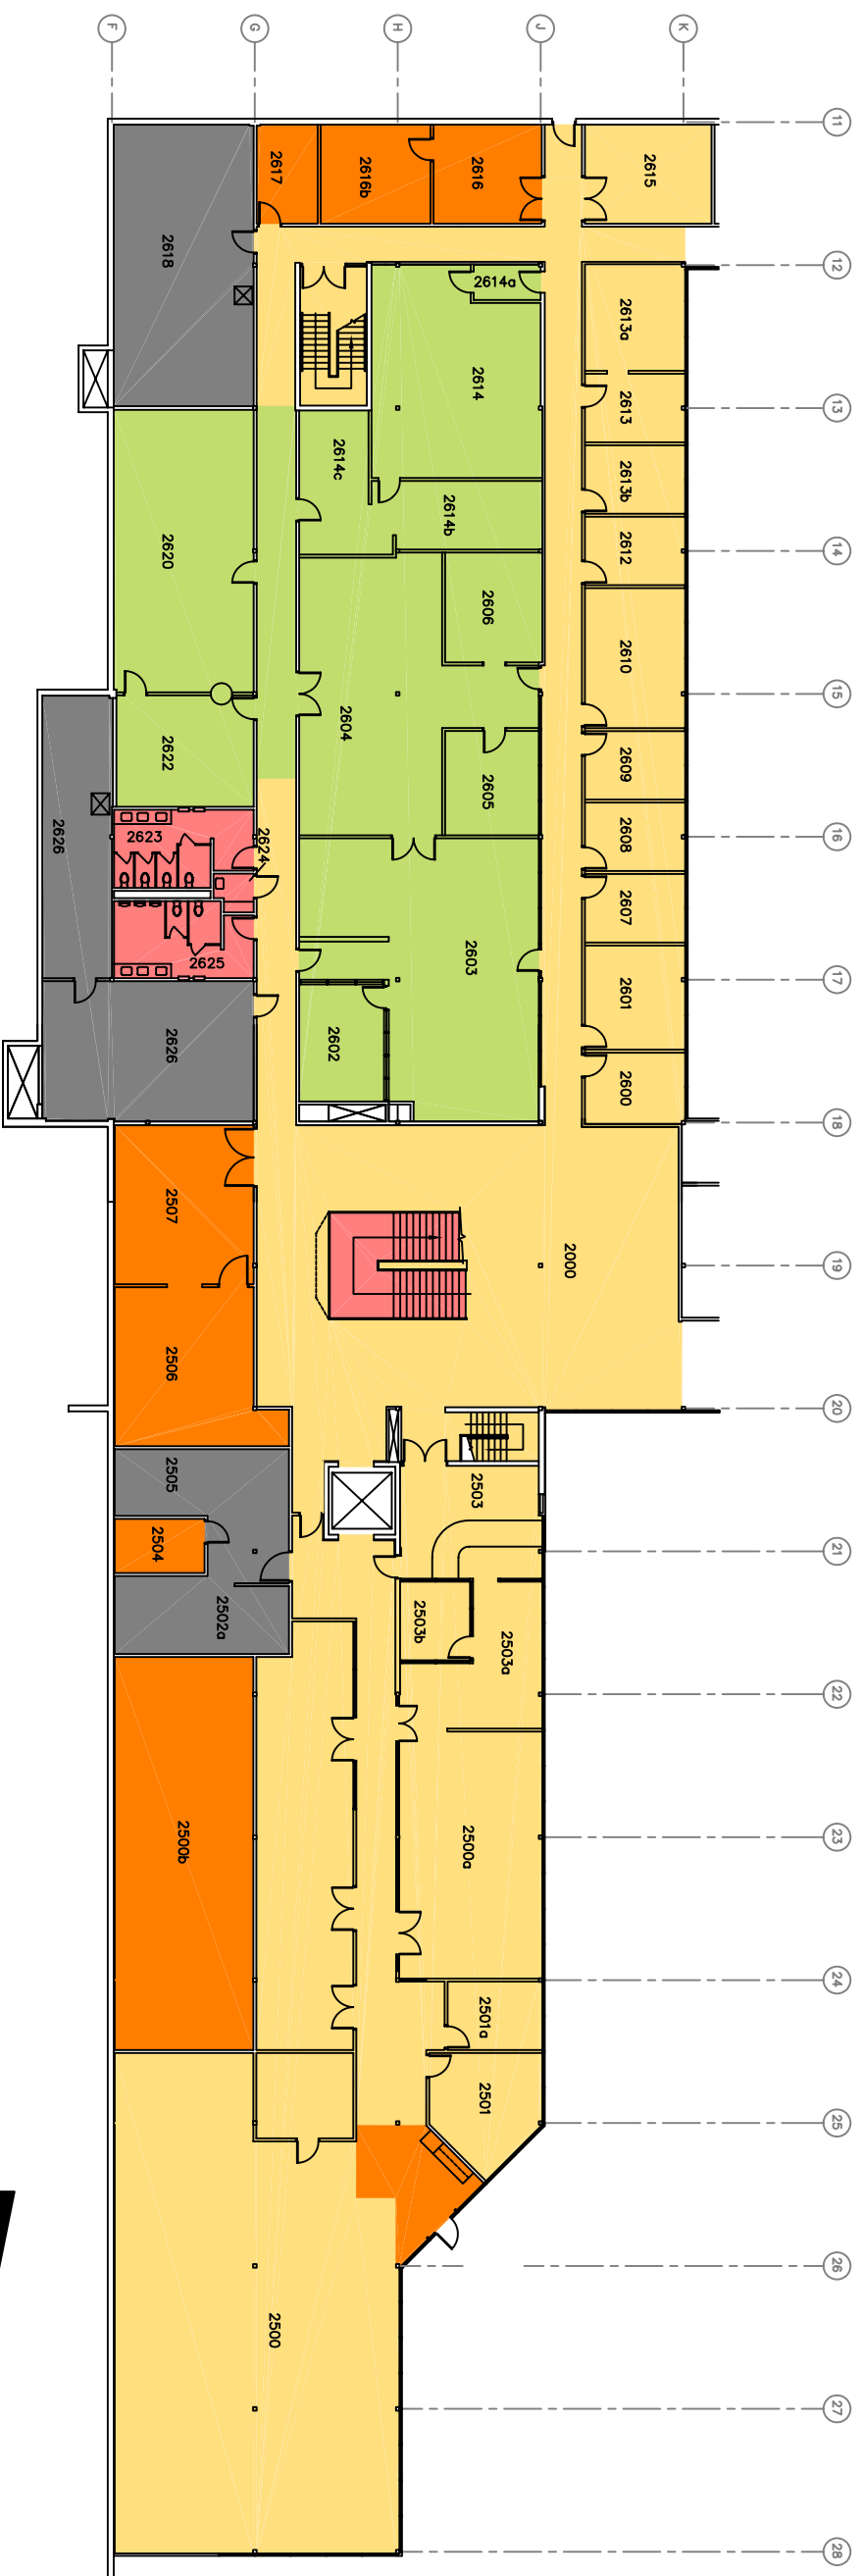

INSTITUTE OF OCEAN SCIENCES

**FLOOR PLAN OF
CHART CONSTRUCTION & SALES**