


KEY PLAN

FLOORING SYMBOL LEGEND

<u>FLOORING TYPE:</u>	<u>AREA M2</u>
	854.0
	119.2
	471.4
	NIL
	NIL

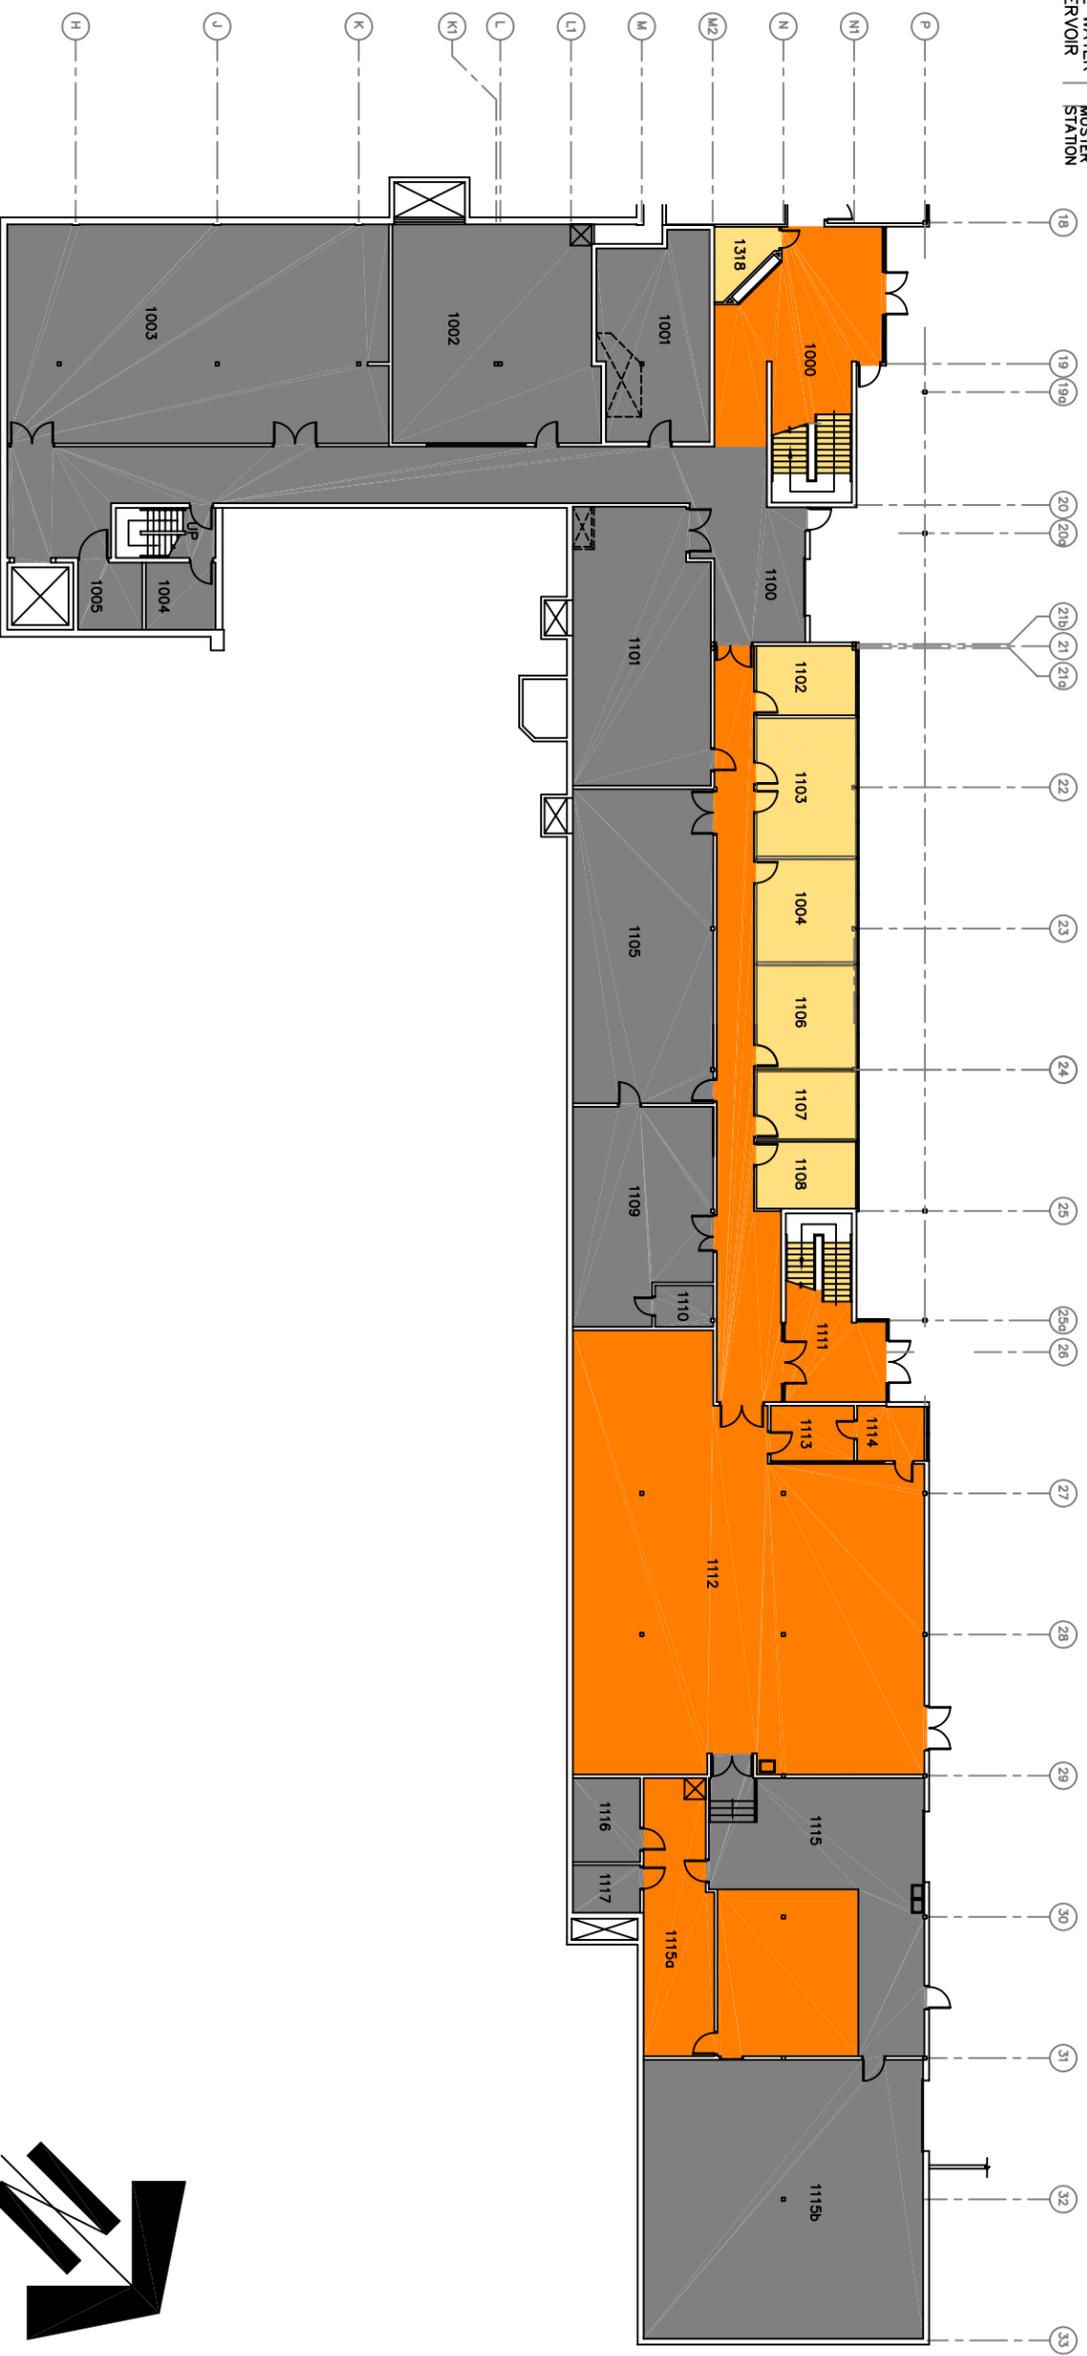

INSTITUTE OF OCEAN SCIENCES

**FLOOR PLAN OF
ELECTRONICS SHOPS**