


**FLOORING SYMBOL LEGEND**

FLOORING TYPE:	AREA M2
CONCRETE	10.7
CARPET	1863.8
VINYL TILE	161.8
RAISED COMPUTER TILE	NIL
CERAMIC TILE	131.9

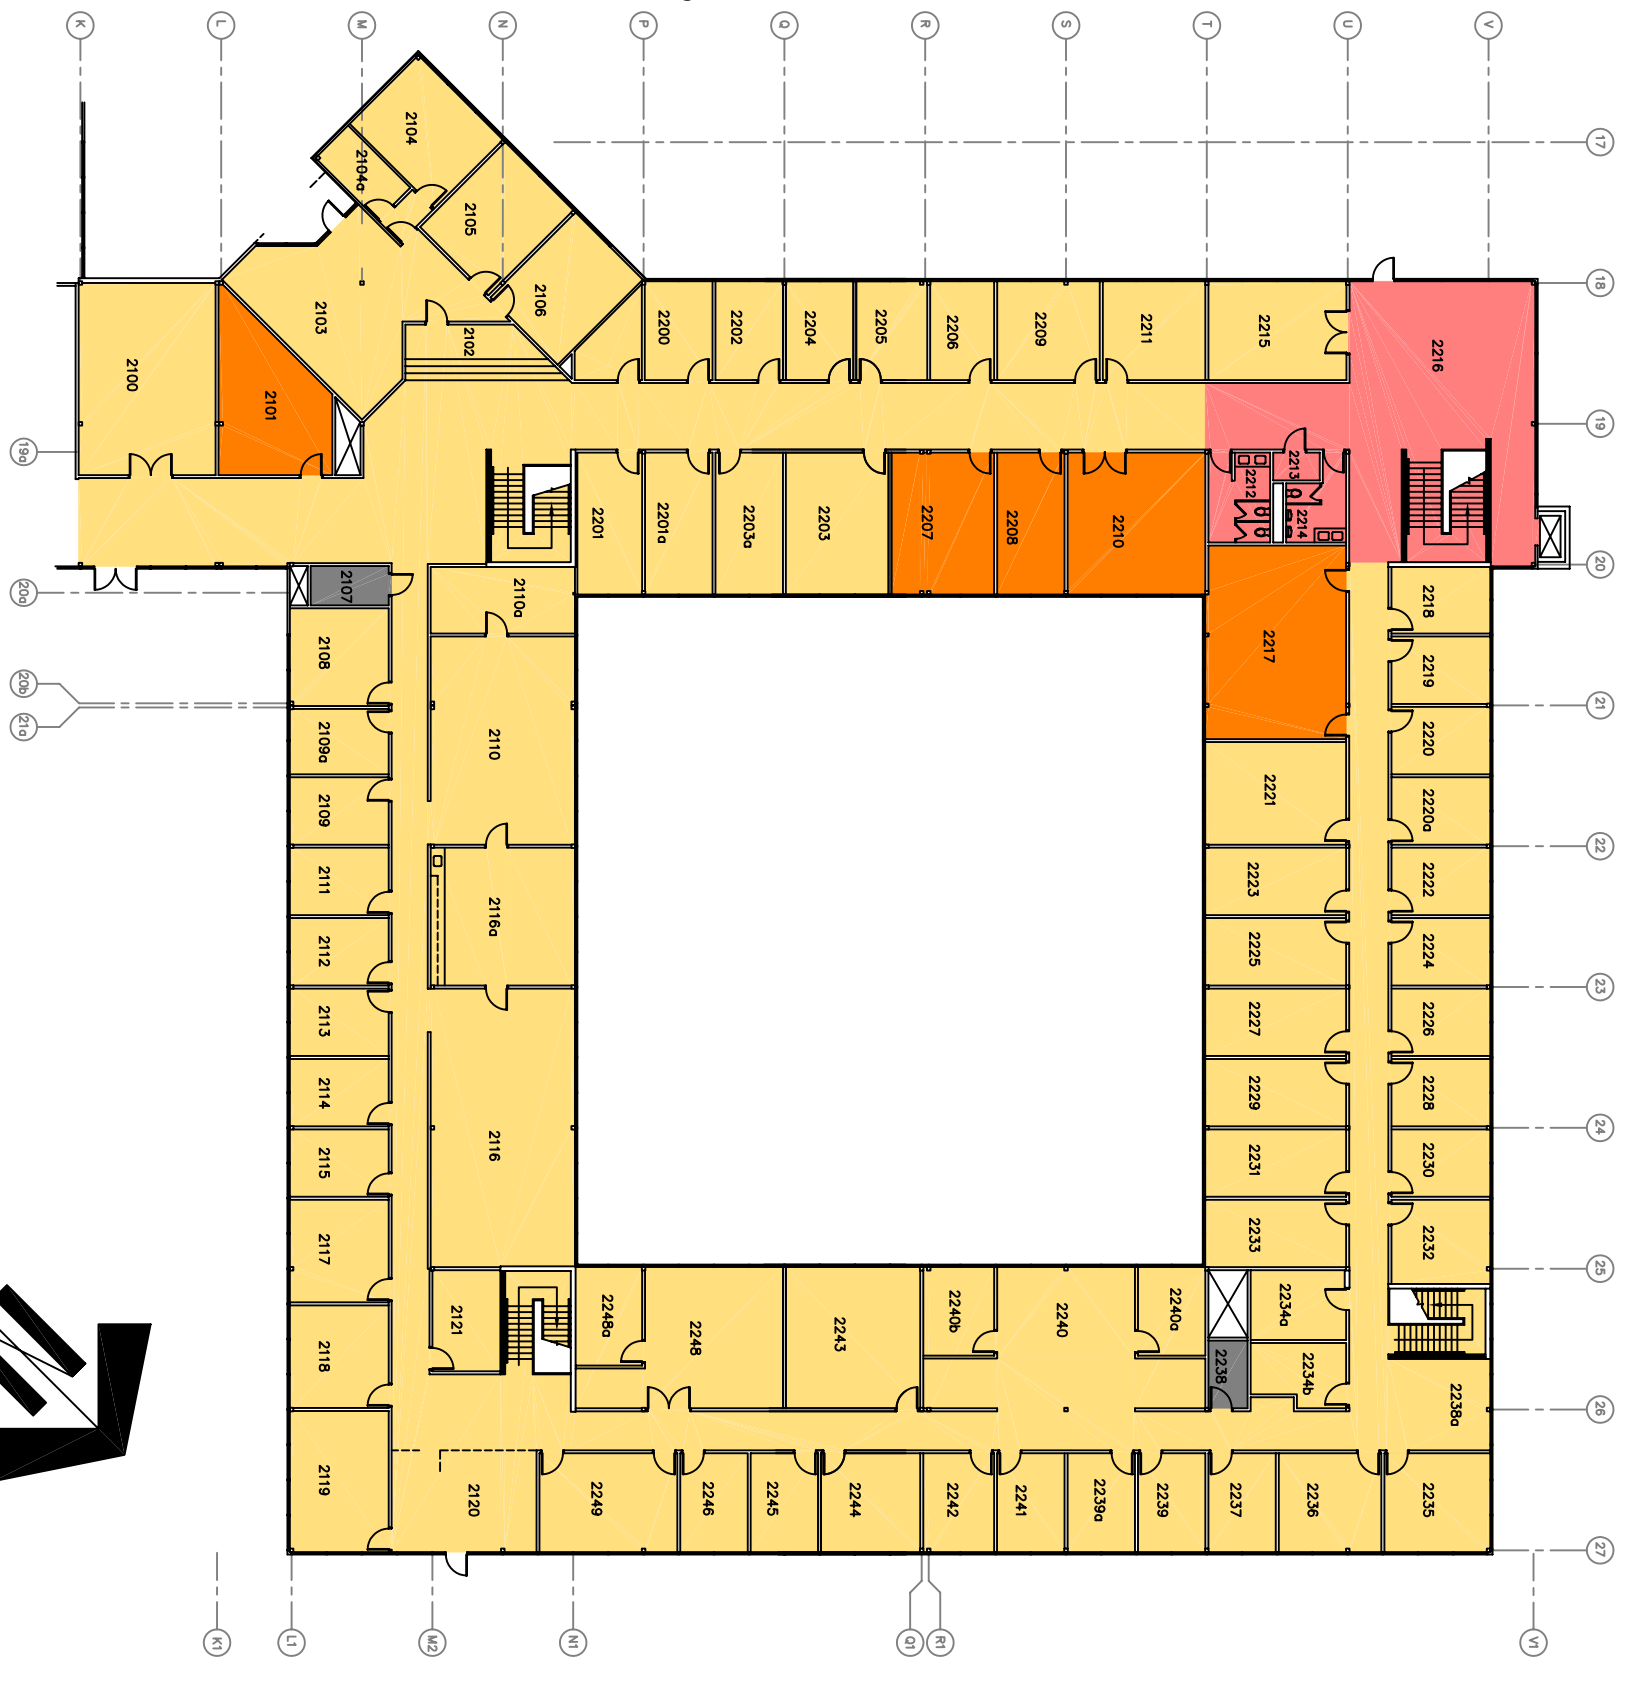

# INSTITUTE OF OCEAN SCIENCES

FLOOR PLAN OF  
OCEAN SCIENCES/HYDROGRAPHY  
CCG