




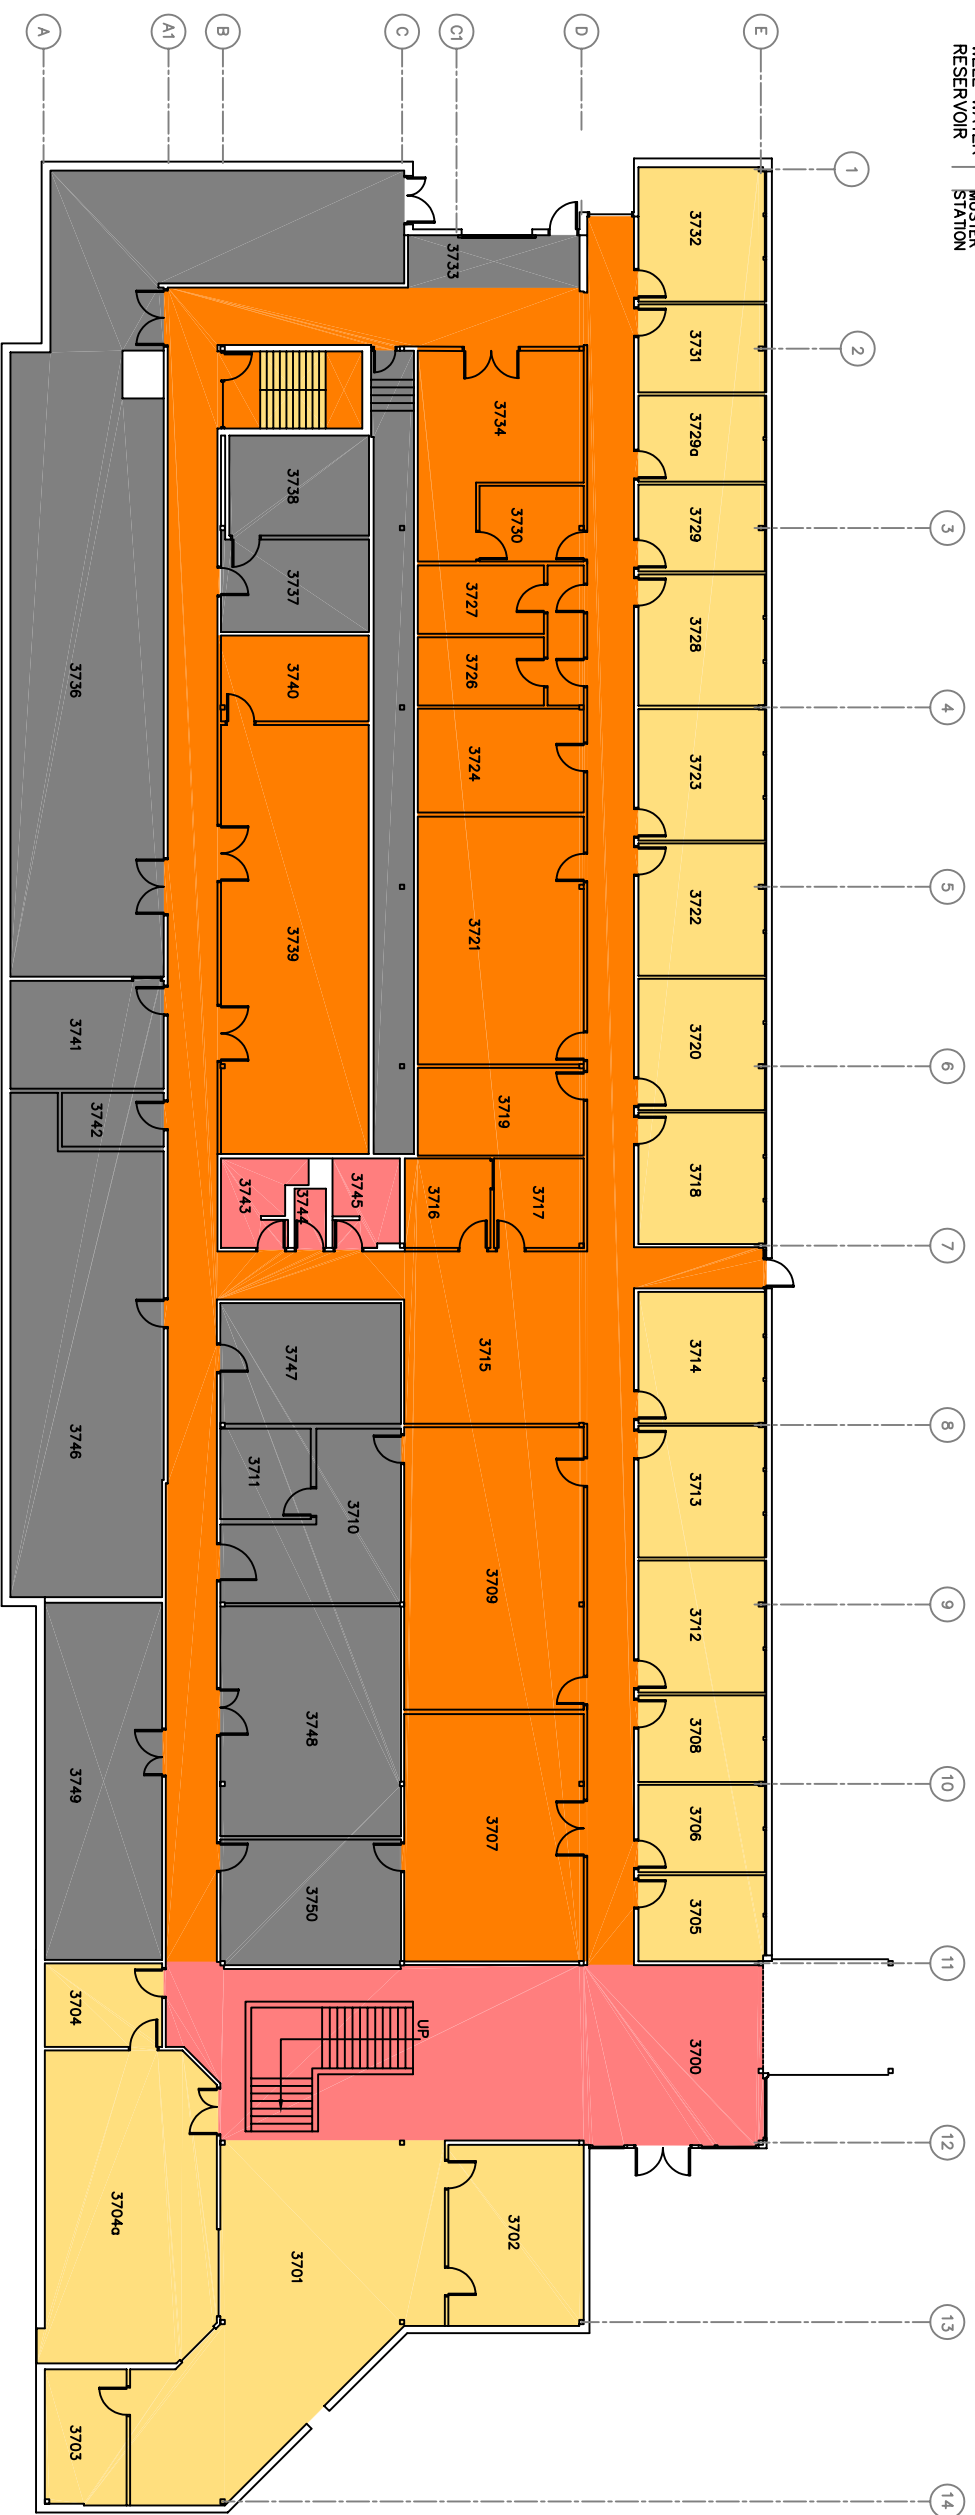
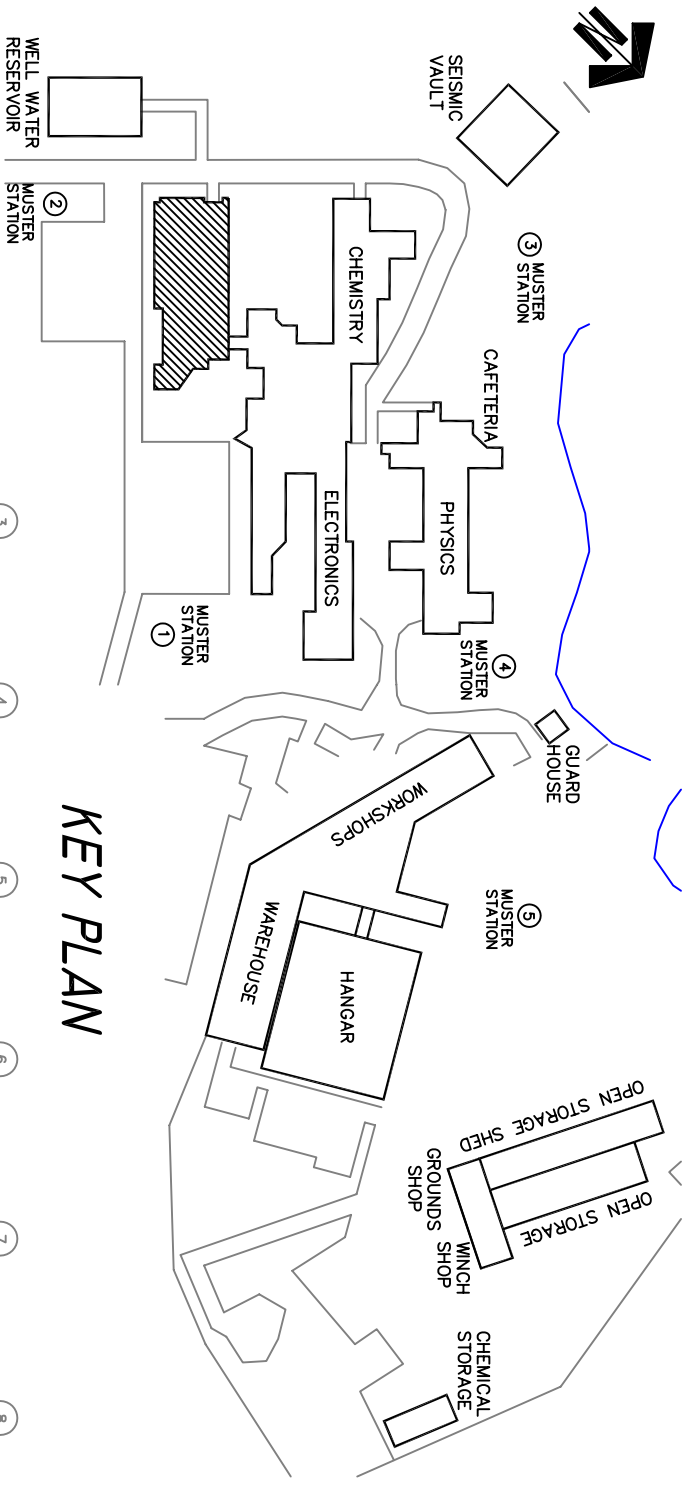


<u>FLOORING SYMBOL LEGEND</u>	
<u>FLOORING TYPE:</u>	<u>AREA M2</u>
	CONCRETE 827.0
	CARPET 717.2
	VINYL TILE 1037.1
	RAISED COMPUTER TILE NIL
	CERAMIC TILE 207.8

KEY PLAN



INSTITUTE OF OCEAN SCIENCES

FLOOR PLAN OF
PGC - LOWER LEVEL