


EACH PANEL FACE TO HAVE 2 TILES WITH LOWER TILE TERMINATING AT 36"(\pm 6") A.F.F. ALLOW FOR DIFFERENT FABRIC OPTIONS FOR BOTTOM TILES AND UPPER TILES.

PROVIDE 2 42" WIDE SLATWALL TILES FOR EACH WORKSTATION AND ACCESSORIES AS SPECIFIED.

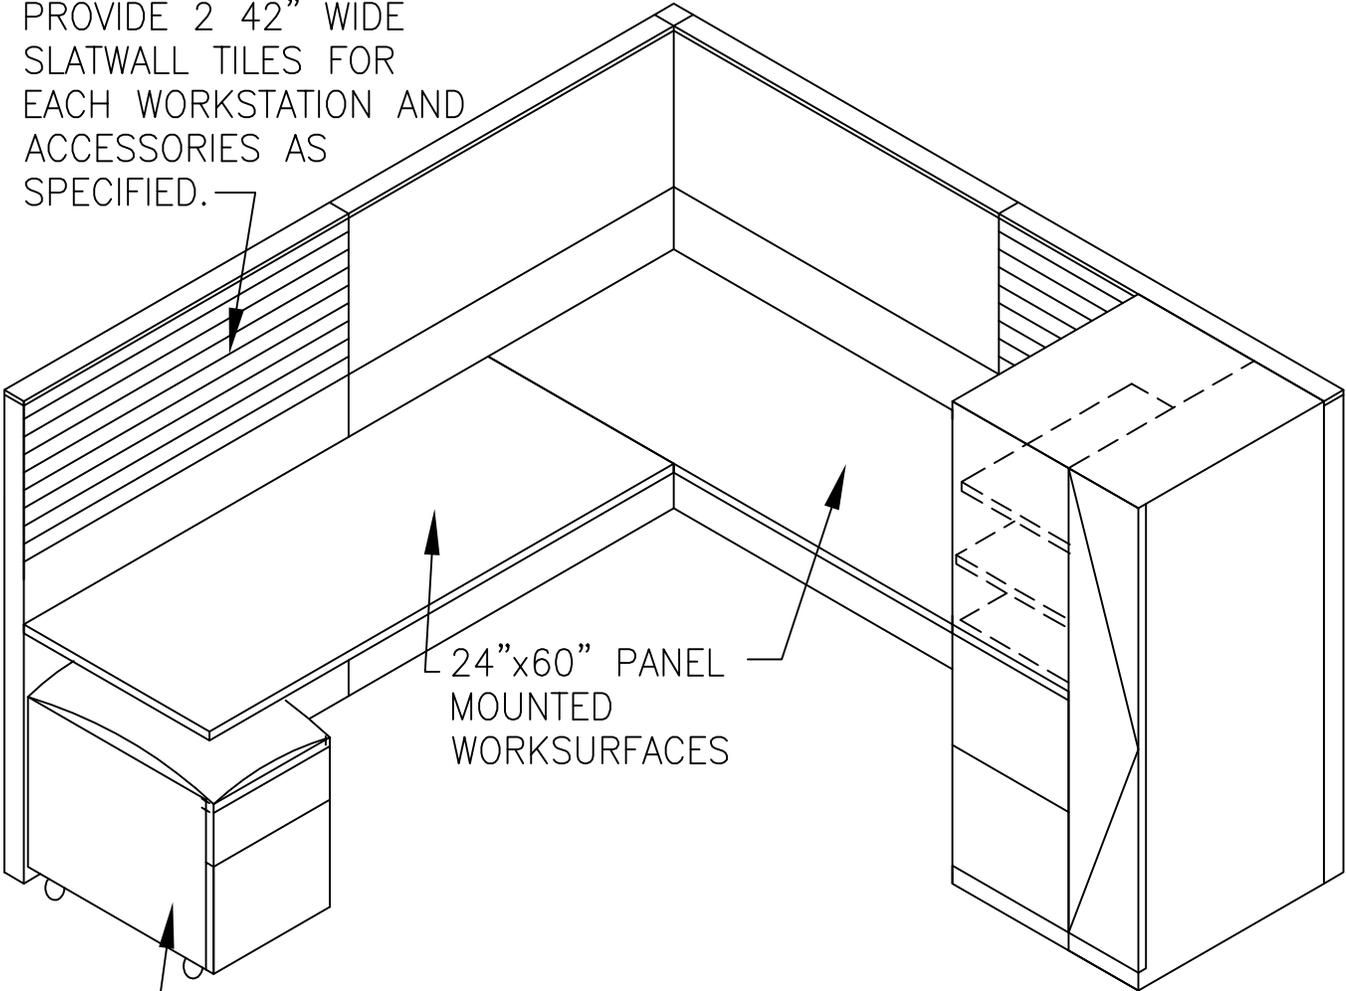

24" x 60" PANEL MOUNTED WORKSURFACES

MOBILE PEDESTAL WITH BOX DRAWER/FILE DRAWER AND CUSHION SEAT. 15"W x 21"H x 23"±D.

STORAGE TOWER: 24" X 24" X 54"H (MAX. HEIGHT). C/W WARDROBE SECTION, 2 FILE DRAWERS AND 2 ADJUSTABLE SHELVES ACCESSIBLE FROM SIDE OF TOWER AS SHOWN.

project SHARED SERVICES CANADA
 5TH FLR, 111 LOMBARD AVE., WINNIPEG, MB
 sheet title TYPICAL 7'-0" X 7'-0" WORKSTATION

scale: NTS
 drawn by: HCH
 checked by: XXX
 date: Apr 1/14

project no. 2012058
 sheet no. SSC-F3