


DO NOT SCALE DRAWING
FOR REFERENCE PURPOSES ONLY

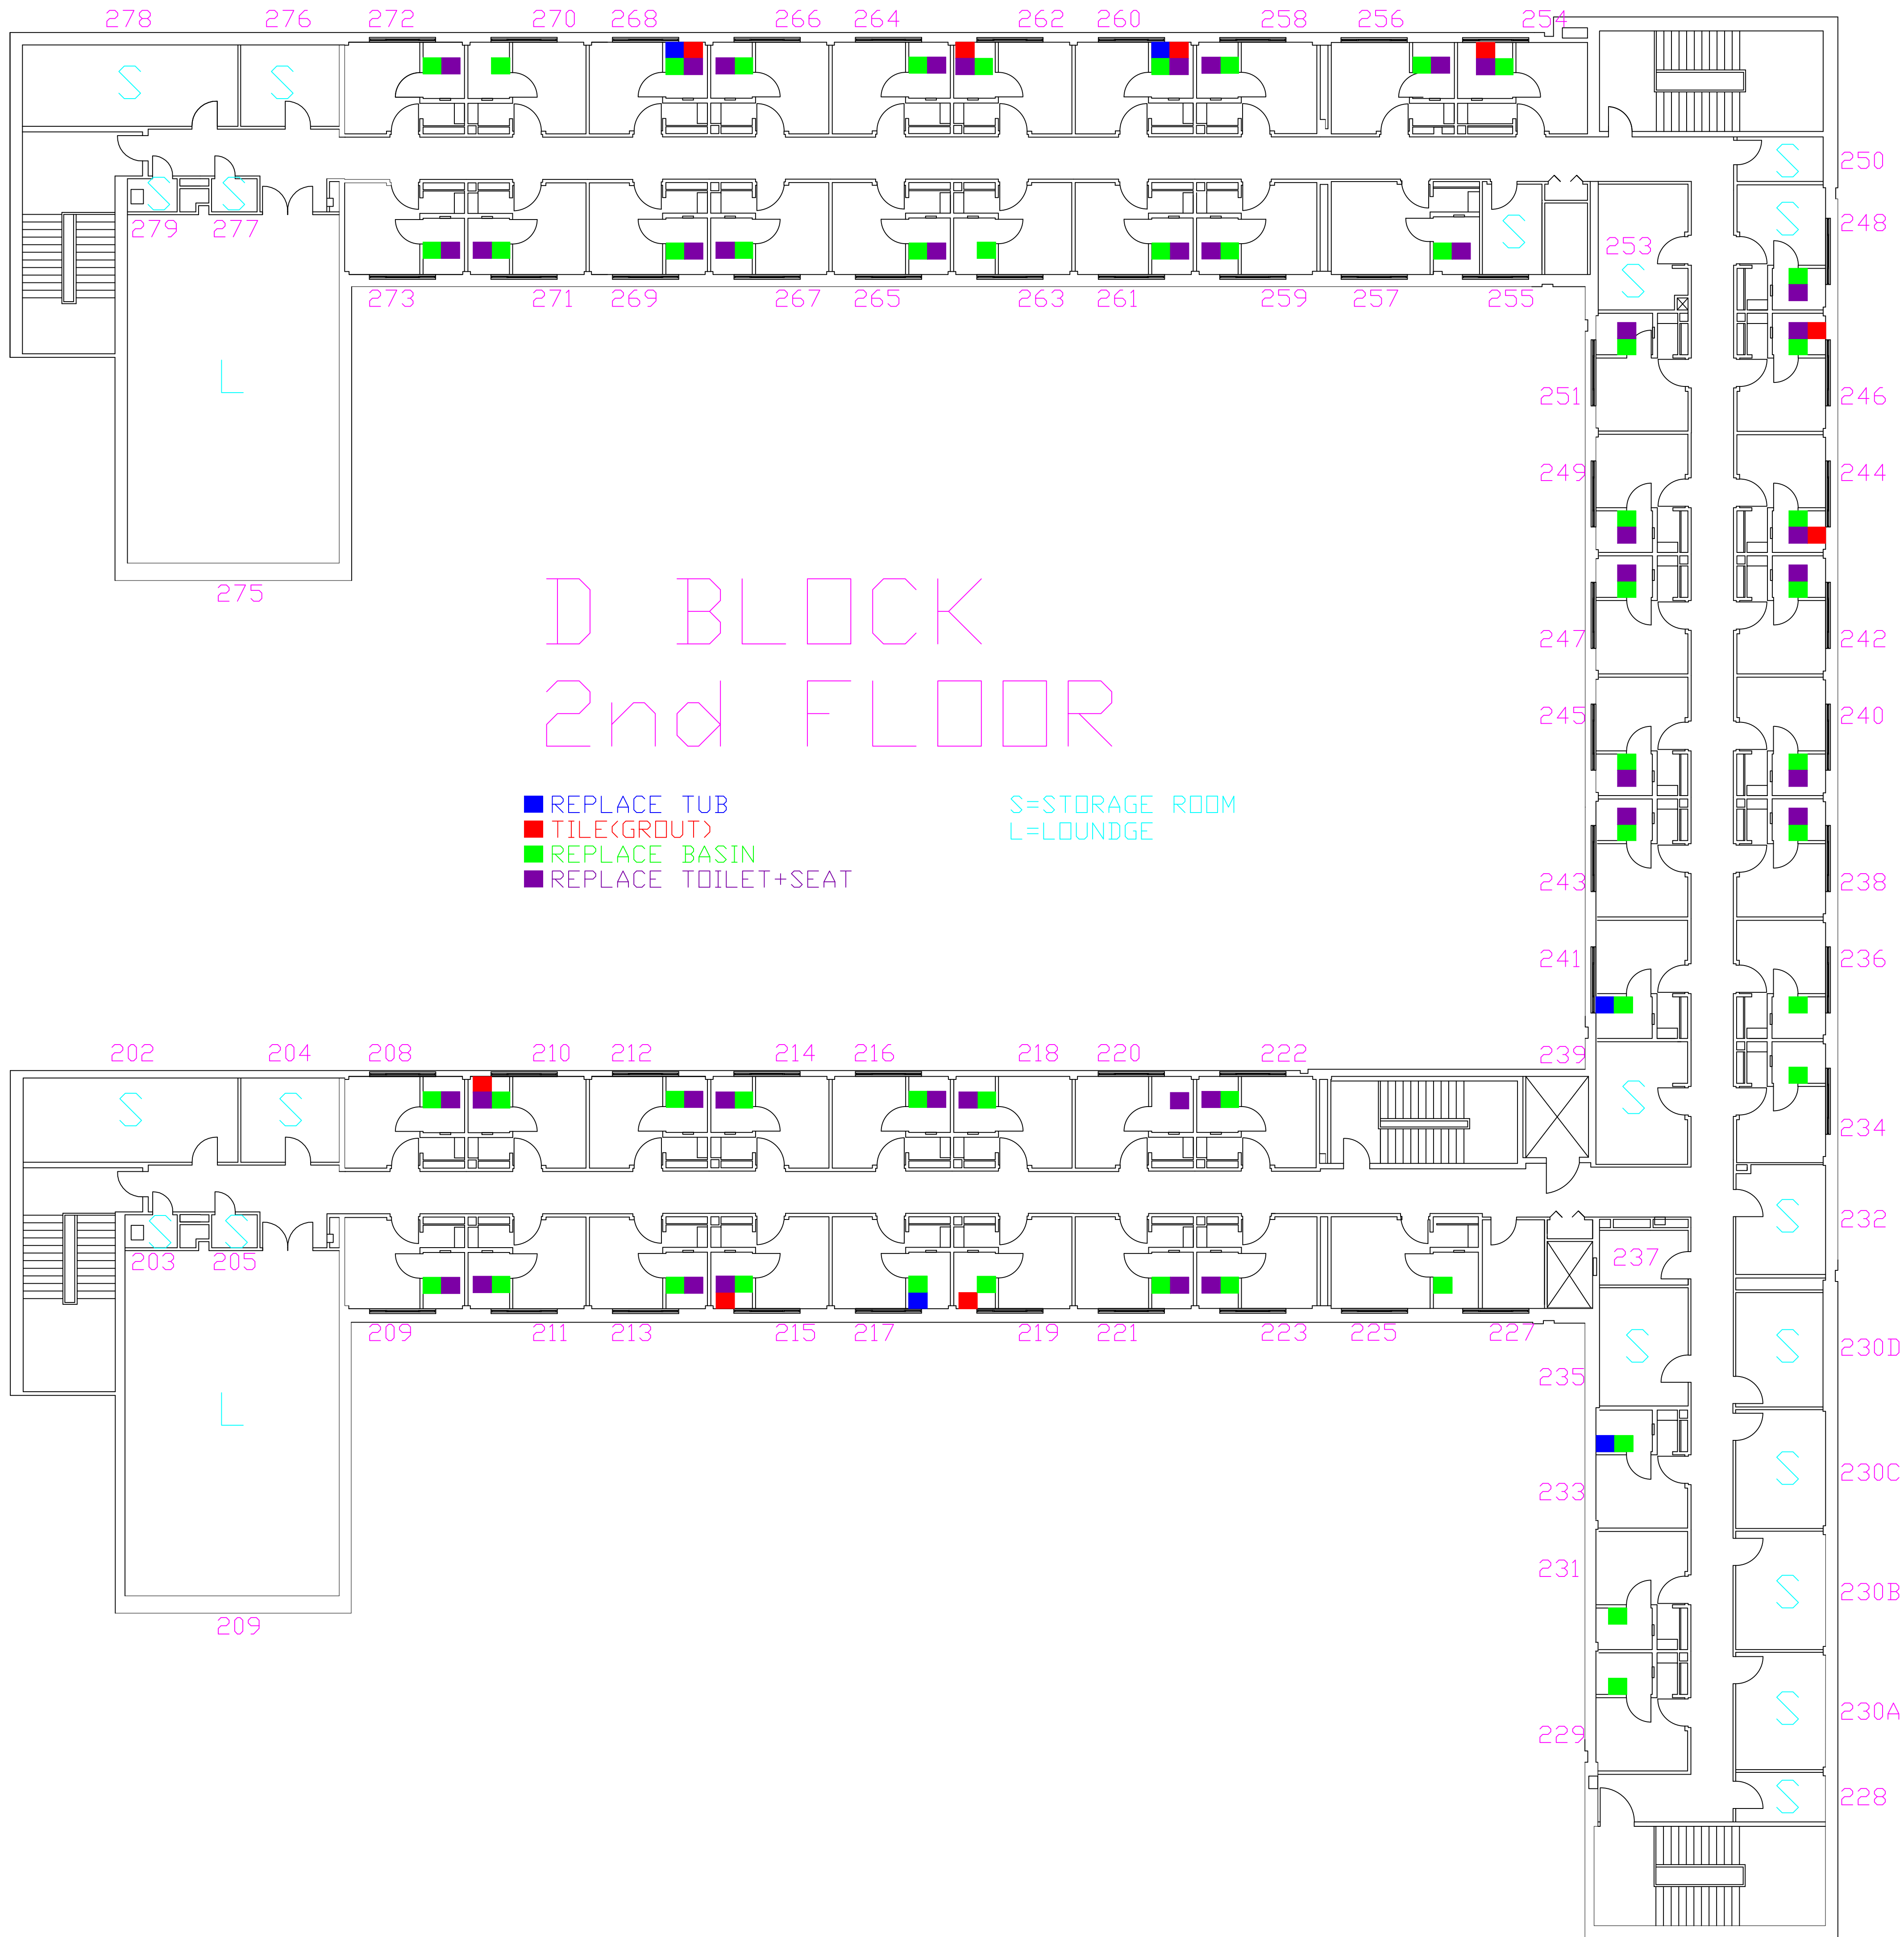

D BLOCK 2nd FLOOR

- REPLACE TUB
- TILE (GROUT)
- REPLACE BASIN
- REPLACE TOILET+SEAT
- S=STORAGE ROOM
- L=LOUNGE