

KEY PLAN

Revision/Édition	Description/Description	Date/Date
C	ISSUED FOR TENDER	14/05/02
B	100% SUBMISSION	14/01/24
A	85% SUBMISSION	13/12/13

Client/client  
**AGRICULTURE AND AGRI-FOODS CANADA**

Project title/Titre du projet  
**PARC AGASSIZ  
AGASSIZ, B.C.**

**ATES SYSTEM  
REPLACEMENT**

Approved by/Approuvé par  
NK

Designed by/Concept par  
NK

Drawn by/Dessiné par  
SA



PWSSC Project Manager/Administrateur de Projets TPSOC  
T. DUNPHY

PWSSC, Architectural and Engineering Resource Manager/  
Ressources Architecturales et de Directeur d'ingénierie, TPSOC  
P. FUNG

Client/client

Drawing title/Titre du dessin  
**MECHANICAL ROOM  
PHASE 1 DEMOLITION PLAN**

Project No./No. du projet	Sheet/Feuille	Revision no./La Révision no.
R.054815.001	M1.1 OF	C

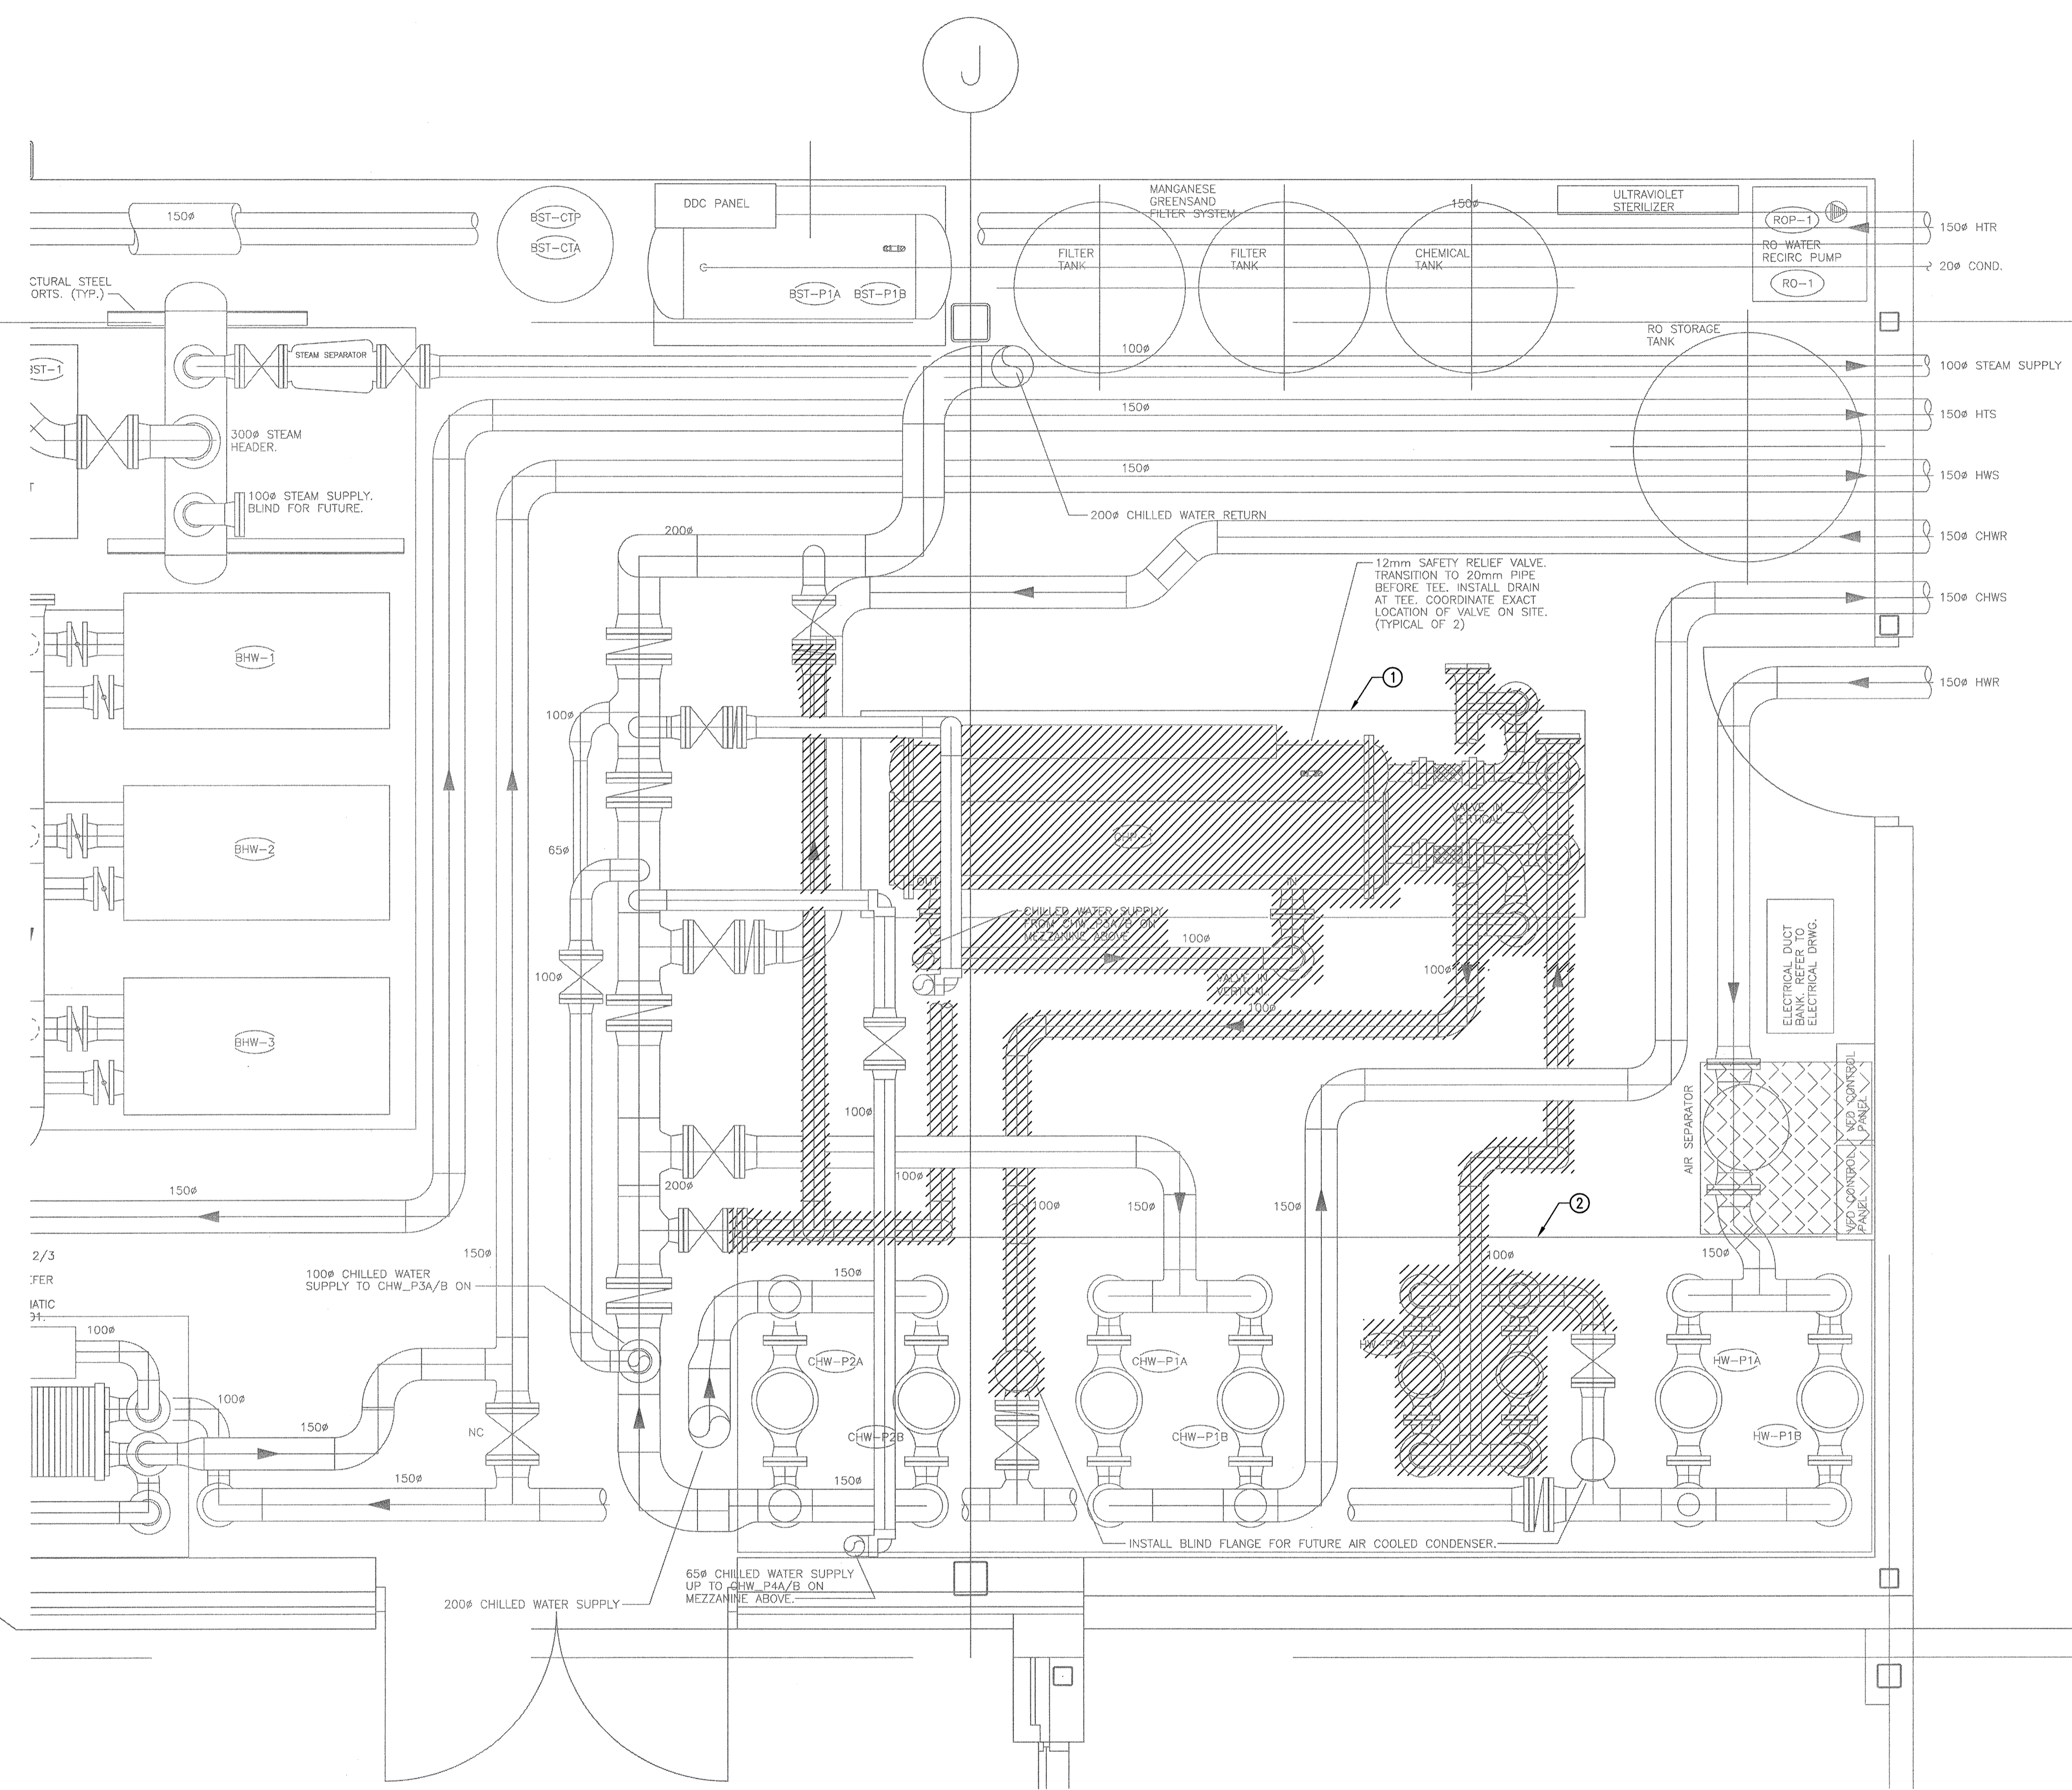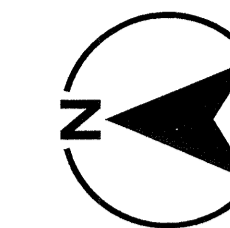

**GENERAL NOTES**

1. CONTRACTOR TO PROVIDE CREDIT TO OWNER FOR ALL REMOVED MATERIAL OF VALUE

**KEY NOTES**

- ① RETAIN EXISTING EQUIPMENT PAD FOR USE IN PHASE 1
- ② CONTINUOUS HOUSEKEEPING PAD RETAIN FOR FUTURE USE.

**MECH ROOM PHASE 1 DEMOLITION PLAN**  
1:20

