


KEY PLAN

**GENERAL NOTES**


1. DEMOLITION SHALL BE DONE AFTER PHASE-2 OF NEW WORK HAS BEEN COMPLETED AND NEW SYSTEM IS OPERATIONAL.
2. EXISTING BELOW GRADE PIPING TO REMAIN, CAP AT FLOOR LEVEL.
3. CONTRACTOR TO PROVIDE CREDIT TO OWNER FOR ALL REMOVED MATERIAL OF VALUE, INCLUDING HEAT EXCHANGERS.

**KEY NOTES**

- ① CAP OFF. CONTRACTOR TO PROVIDE IDENTIFICATION MARKED "ABANDONED" THROUGHOUT
- ② EXISTING BELOW GRADE PIPING
- ③ RETAIN EXISTING HOUSEKEEPING PAD FROM HEAT EXCHANGER FOR FUTURE USE

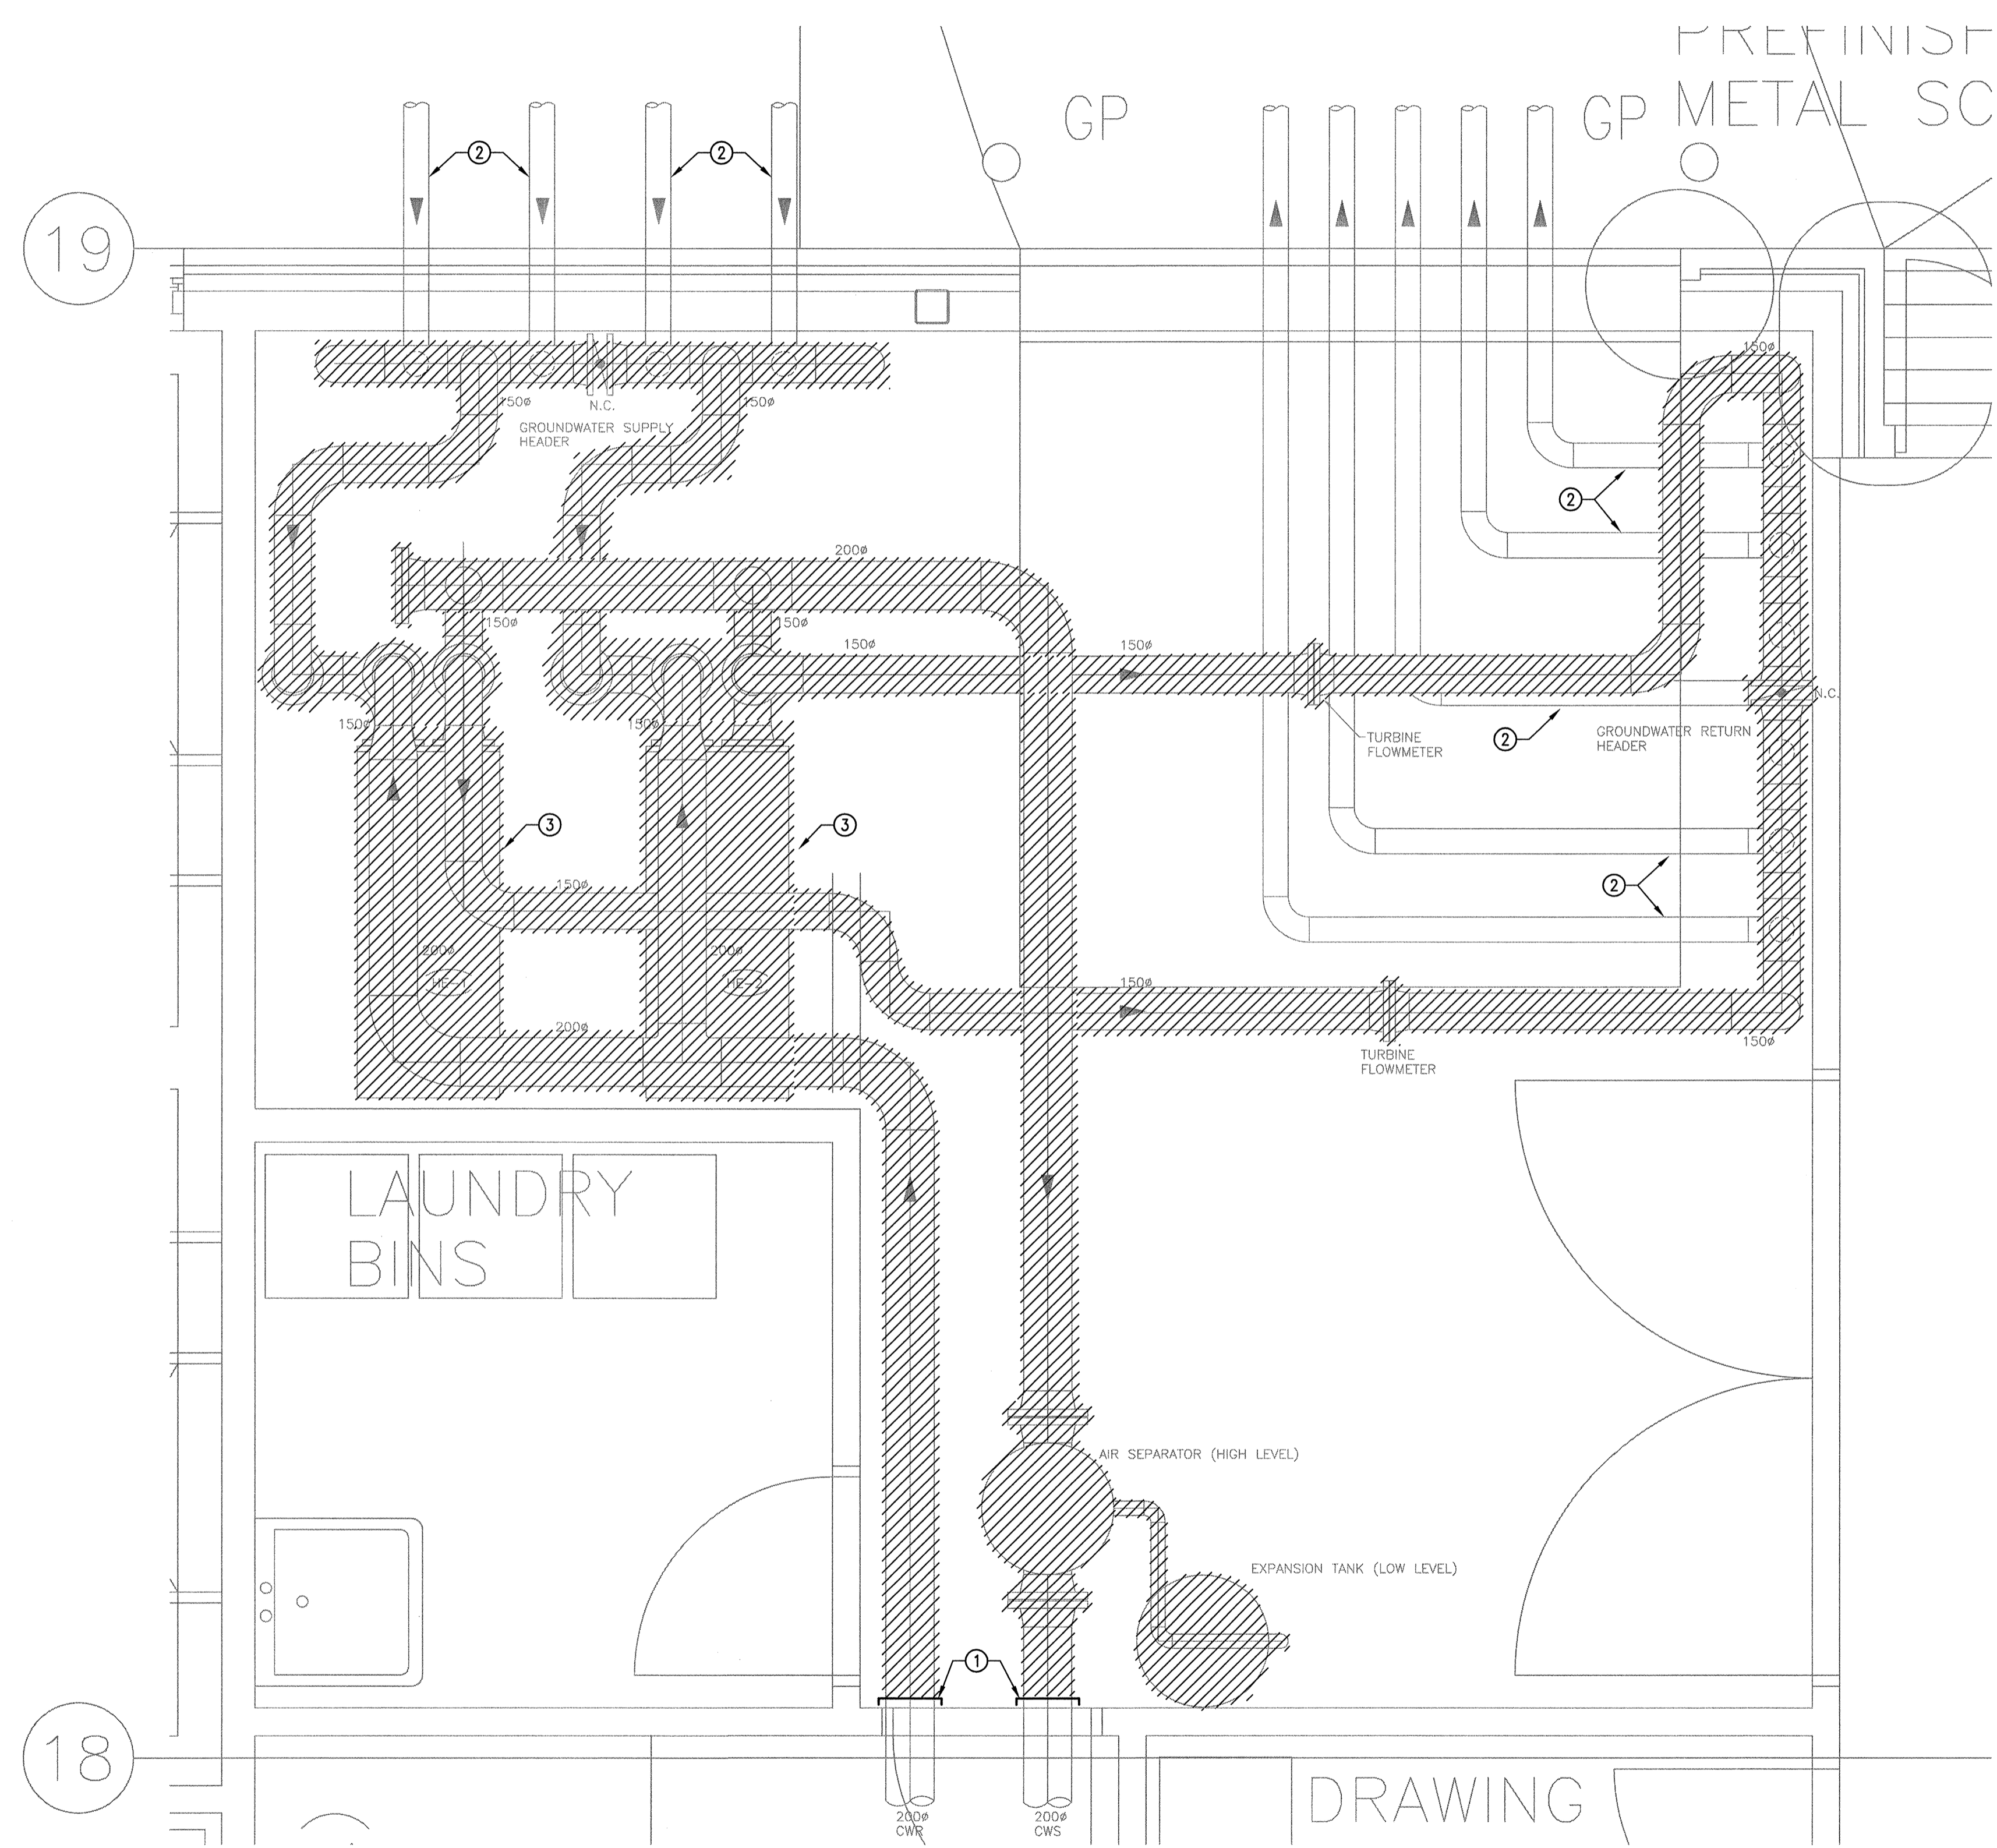

SHIPPING RECEIVING PHASE 2 DEMOLITION PLAN  
1:20

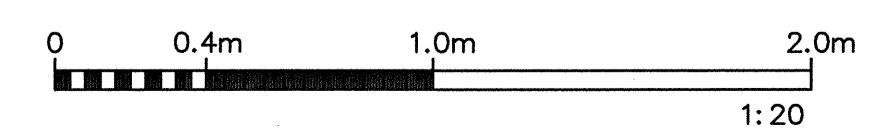

Revision/Édition	Description/Description	Date/Date
C	ISSUED FOR TENDER	14/05/02
B	100% SUBMISSION	14/01/24
A	85% SUBMISSION	13/12/13

Client/client  
**AGRICULTURE AND AGRI-FOODS CANADA**

Project title/Titre du projet  
**PARC AGASSIZ  
 AGASSIZ, B.C.**  
**ATES SYSTEM  
 REPLACEMENT**

Approved by/Approuvé par  
 NK  
 Designed by/Concepté par  
 NK  
 Drawn by/Dessiné par  
 SA  
 PWSC Project Manager/Administrateur de Projets TPSOC  
 T. DUNPHY  
 PWSC, Architectural and Engineering Resource Manager/  
 Ressources Architecturales et de Directeur d'ingénierie, TPSOC  
 P. FUNG  
 Client/client

Drawing title/Titre du dessin  
 SHIPPING RECEIVING  
 PHASE 2 DEMOLITION PLAN

Project No./No. du projet <b>R.054815.001</b>	Sheet/Fauille <b>M3.3</b> OF	Revision no./La Révision no. <b>C</b>
--	------------------------------------	--

