

Revision/Édition	Description/Description	Date/Date
C	ISSUED FOR TENDER	14/05/02
B	100% SUBMISSION	14/01/24
A	85% SUBMISSION	13/12/13


Client/client
AGRICULTURE AND AGRI-FOODS CANADA

Project title/Titre du projet
**PARC AGASSIZ
 AGASSIZ, B.C.**
**ATES SYSTEM
 REPLACEMENT**

Approved by/Approuvé par
 NK
 Designed by/Concept par
 NK
 Drawn by/Dessiné par
 SA
 PWSC Project Manager/Administrateur de Projets TPSOC
 T. DUNPHY
 PWSC, Architectural and Engineering Resources Manager/
 Ressources Architecturales et de Directeur d'ingénierie, TPSOC
 P. FUNG

Client/client
 Drawing title/Titre du dessin
**MECHANICAL ROOM
 PHASE 2 DEMOLITION PLAN**

Project No./No. du projet R.054815.001	Sheet/Feuille M3.1 OF	Revision no./La Révision no. C
--	------------------------------------	--

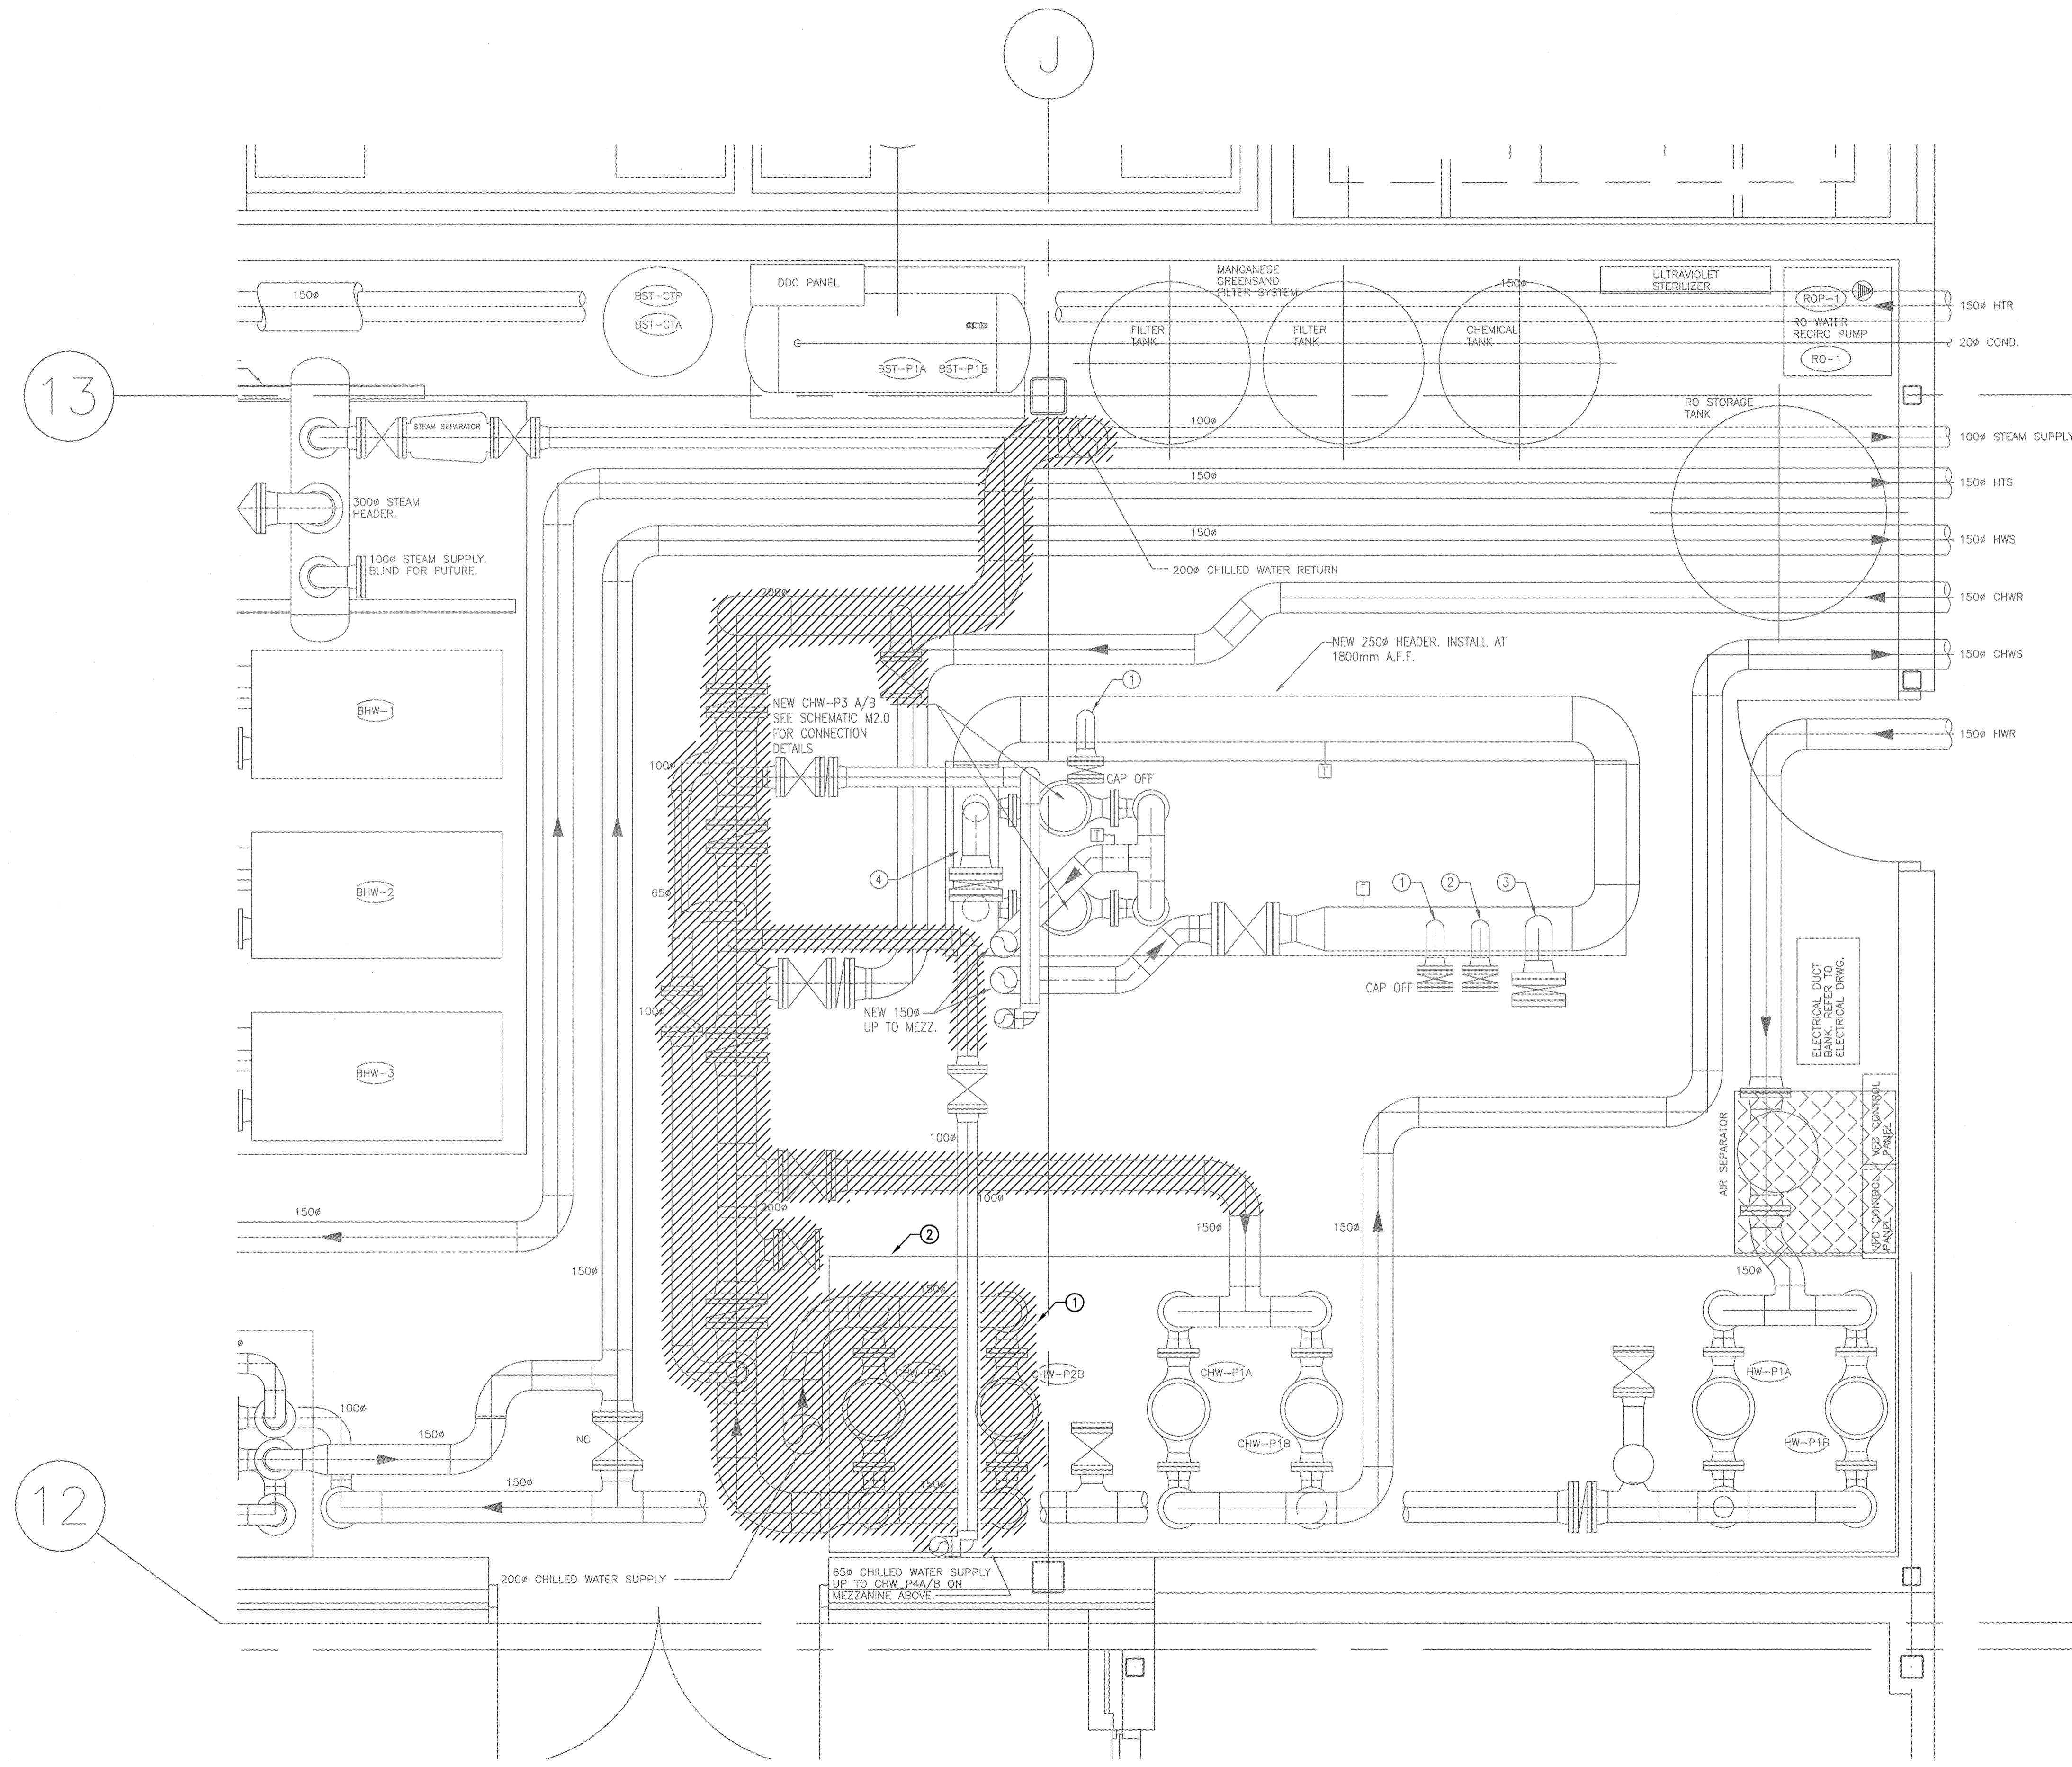

- GENERAL NOTES**
- CONTRACTOR TO PROVIDE CREDIT TO OWNER FOR ALL REMOVED MATERIAL OF VALUE
- KEY NOTES**
- PUMPS CHW-P2A/B, VFD, AND ASSOCIATED PIPEWORKS CAN BE DEMOLISHED AFTER PHASE-2 OF NEW WORK (IE. CONNECTING SECONDARY LOOPS TO NEW HEADER) HAS BEEN COMPLETED AND NEW SYSTEM IS OPERATIONAL.
 - CONTINUOUS HOUSEKEEPING PAD RETAIN FOR FUTURE USE.

13

12

MECH ROOM PHASE 2 DEMOLITION PLAN
 1:20

