
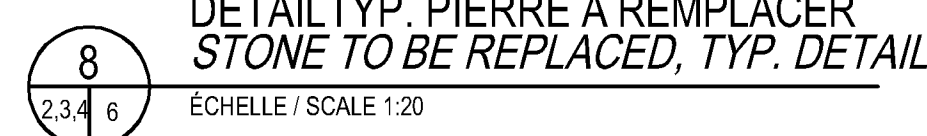
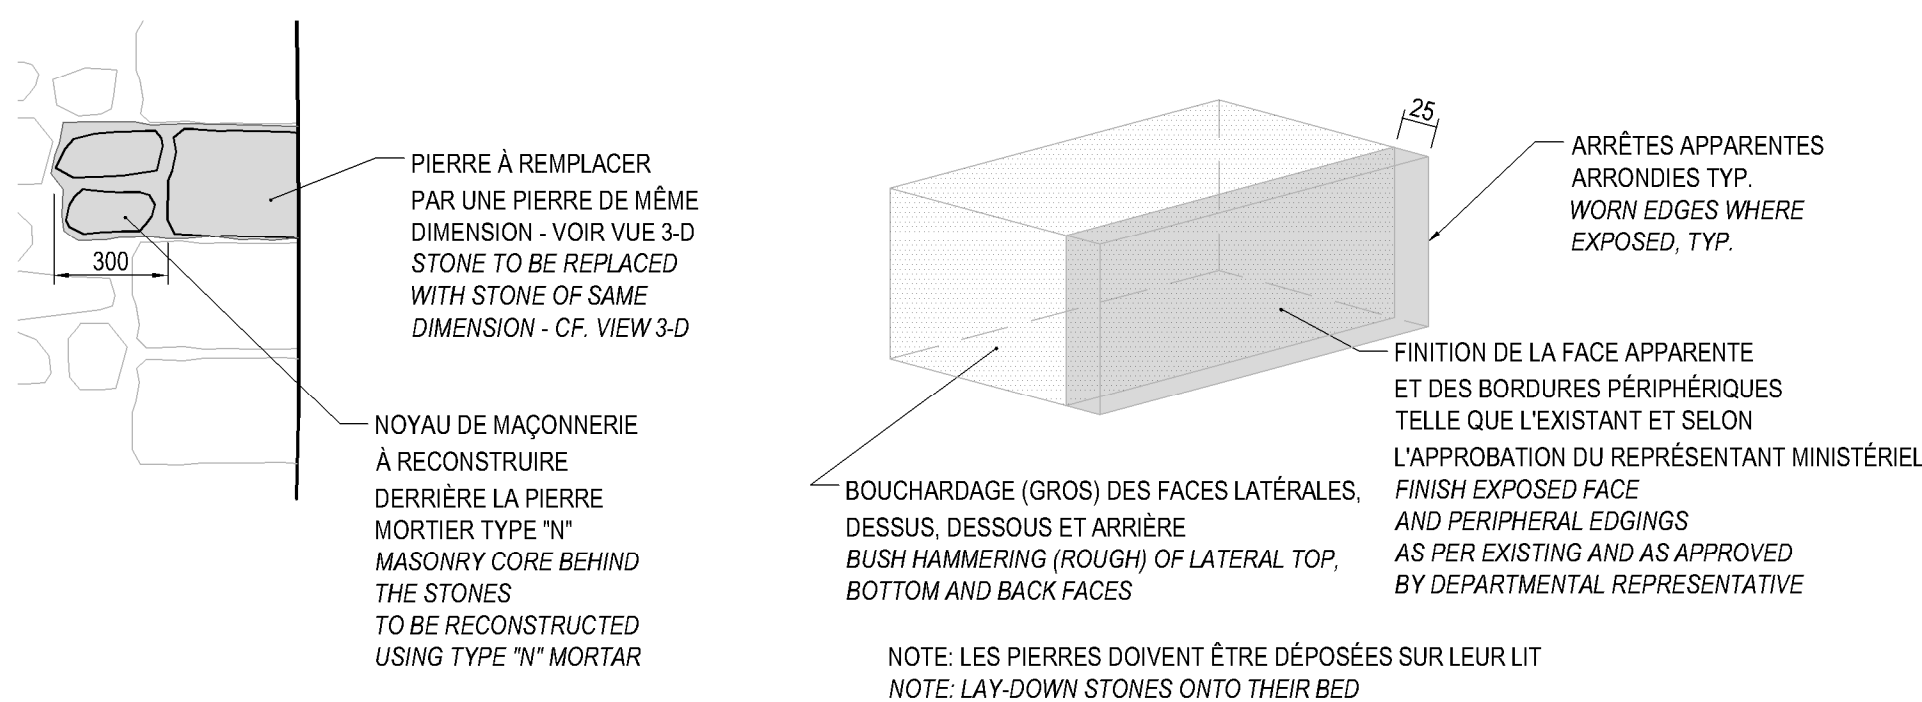
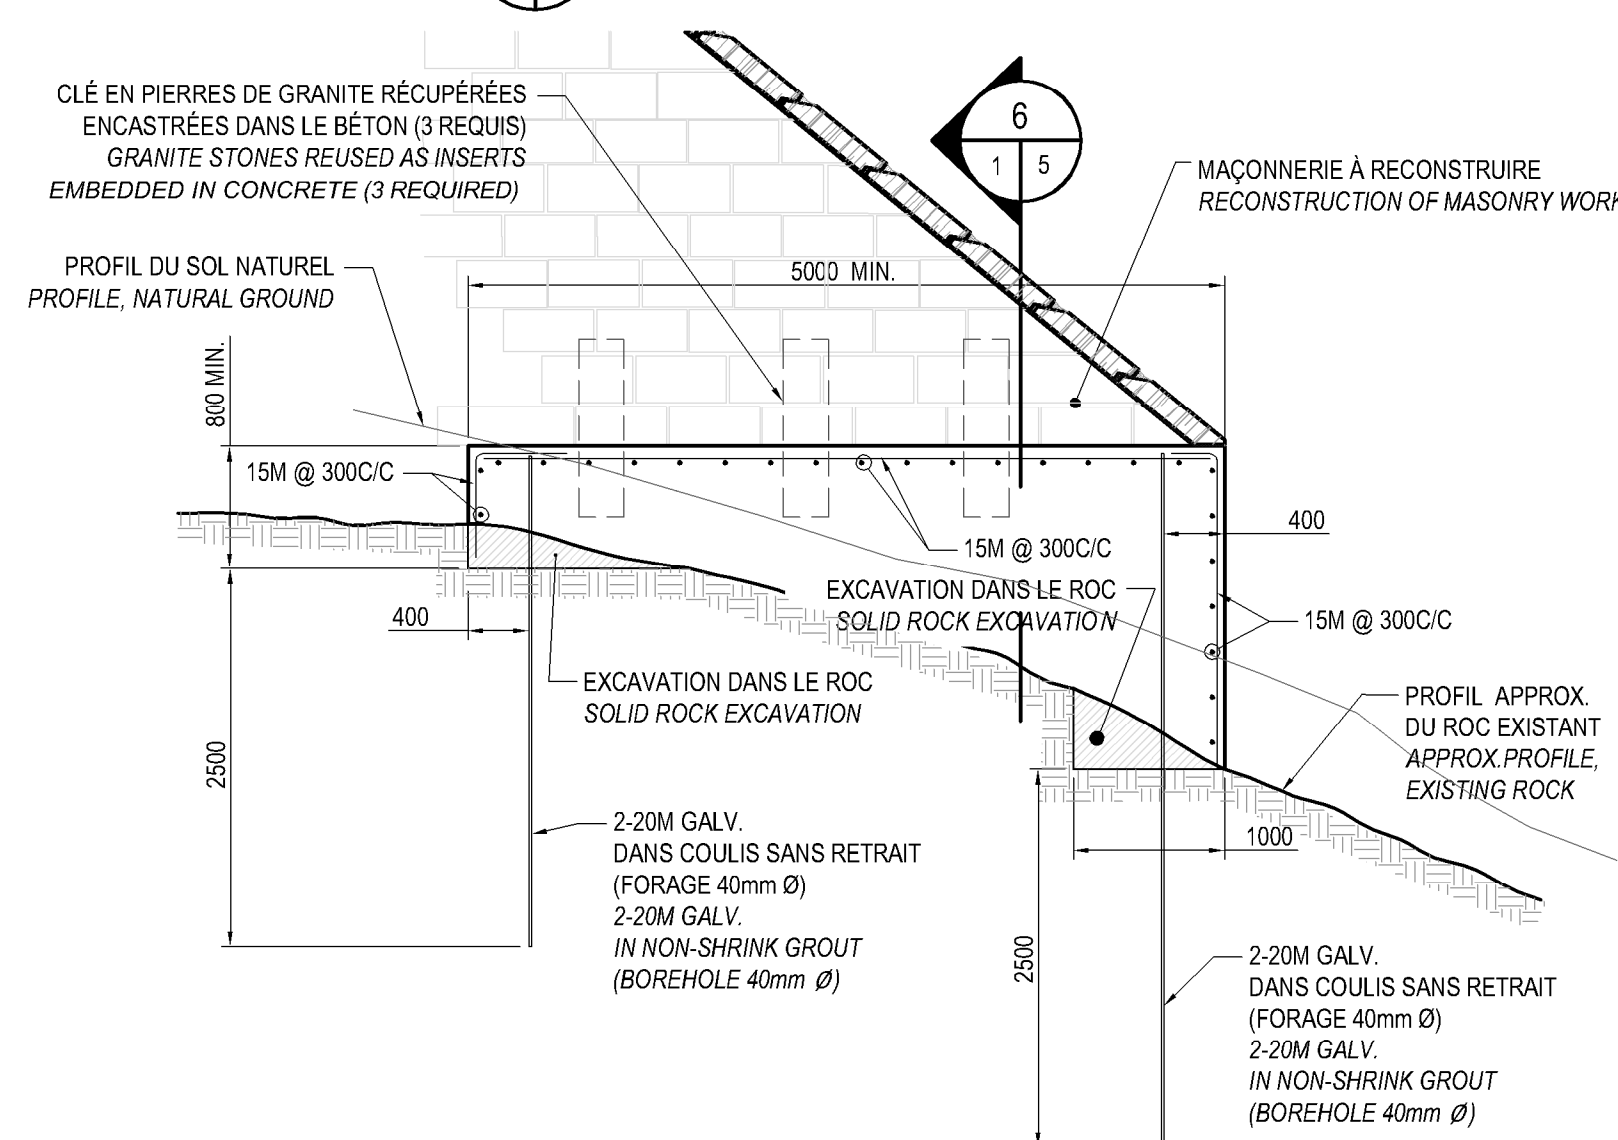



L'ENTREPRENEUR DOIT FOURNIR UN RELEVÉ PRÉCIS DE LA  
POSITION DE CHACUN DES REGARDS DE NETTOYAGE  
THE CONTRACTOR SHALL PROVIDE AN ACCURATE SURVEY  
OF EACH CLEANOUT PORT LOCATION

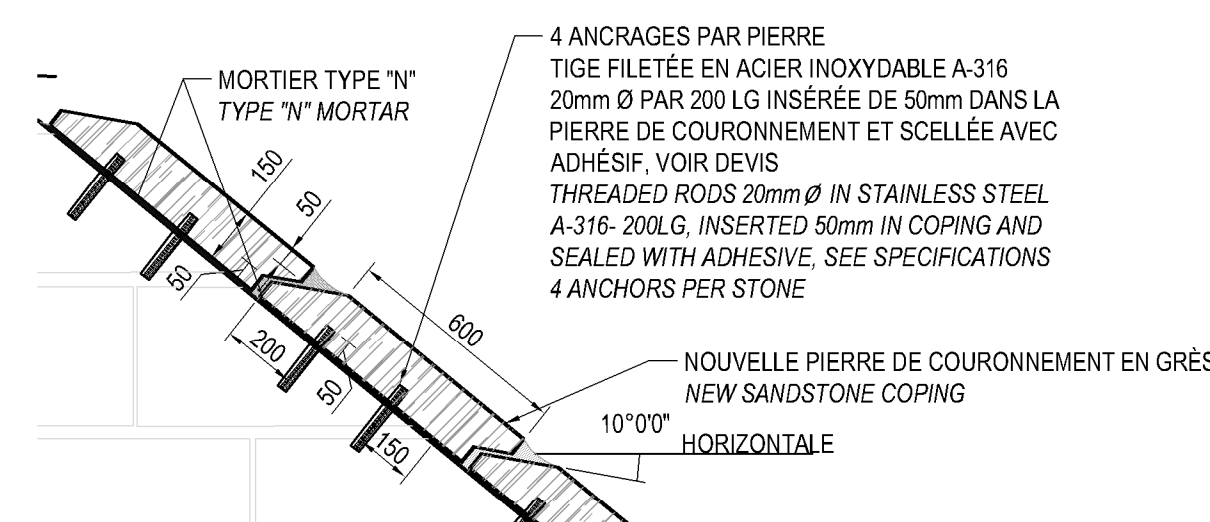


	POUR SOUMISSION	2014/04/17
Modification		Date

A. No du détail		A. Detail No
B. Localisation		B. Localisation
C. Sur feuille No		C. On sheet No

CONCEPTION:	DESING:
Conçu par:	Designed by:
MÉLANIE TREMBLAY ing.	

Dessiné par: SYLVAIN ROY

Vérifié par: MÉLANIE TREMBLAY ing.	Checked by:
---------------------------------------	-------------

Chargé de projet: Project manager by  
MÉLANIE TREMBLAY ing.

VALIDÉ PAR:	VALIDATED BY:
-------------	---------------

--	--

--	--

--	--

Gestionnaire de projet: Project manager  
JEAN-BENOIT SAINT-LAURENT arch.

Gestionnaire principal de projet:	Project director
SOPHIE HUOT ing.	

Projet:	Project
---------	---------

STRUCTURE  
STRUCTURAL  
RÉFECTION DE LA CONTRESCARPE  
DU BASTION DU ROY  
*REPAIR  
KING'S BASTION COUNTERSCARP*


Titre du dessin:	Drawing title:
------------------	----------------

**COUPES ET DÉTAILS**  
**CROSS SECTIONS AND DETAILS**

\_\_\_\_\_

Date:	Feuille:
-------	----------

2014-04-17		6 / 6
Échelle:	Scale:	
INDIQUÉE		

Réf. Consultant:	Ref. Consultant:
------------------	------------------

131-21559-02	Sheet:
No de référence:	Reference no
Ministère:	Ministry: