


- 1 TURNED AND TAPERED HARDWOOD COLUMN SECTION, FINISH AS SPECIFIED
- 2
- 3 TURNED HARDWOOD COLUMN DIVIDER SECTION, FINISH AS SPECIFIED
- 4 SECTION TO BE FINISHED WALNUT AS PER WRITTEN SPECIFICATION
- 5 SOLID BRASS SLAVE, FINISH AS SPECIFIED
- 6 SOLID BRASS SLEEVE, FINISH AS SPECIFIED
- 7 PROVIDE FOUR (4) SEMI-CONCEALED PLASTIC GLIDES, FINISH AS SPECIFIED
- 8 LAMP CORD TO EXTEND FROM EDGE OF BRASS THROUGH HOLE FITTED WITH MOLDED PLASTIC CONNETT, FINISH AS SPECIFIED
- 9 PROTECTIVE CANOPY SHIELD, FINISH AS SPECIFIED
- 10 ROTARY FLET APPLIED TO BOTTOM OF BASE, AS PER WRITTEN SPECIFICATION
- 11 SEMI-POURED IRON LEADER PLATE UNDER WOOD BASE, FINISH AS SPECIFIED
- 12 PLAIN TRANSPARENT UNFIN "TURT" SHADE, AS PER WRITTEN SPECIFICATION
- 13 SOLID BRASS SHADE FITTED WITH ADHESIVE-BACKED SILVER FOIL REFLECTOR, FINISH AS SPECIFIED
- 14 SWIVEL SHADE SUPPORT ARM
- 15 FIXED JOINT TO PERMIT TILTING OF SHADE 30 DEGREES FROM VERTICAL POSITION


FOR COMPLETE DETAILS REFER TO
WRITTEN FURNITURE SPECIFICATIONS

WRITTEN FURNITURE SPECIFICATIONS TO TAKE
PRECEDENCE OVER DRAWING NOTES

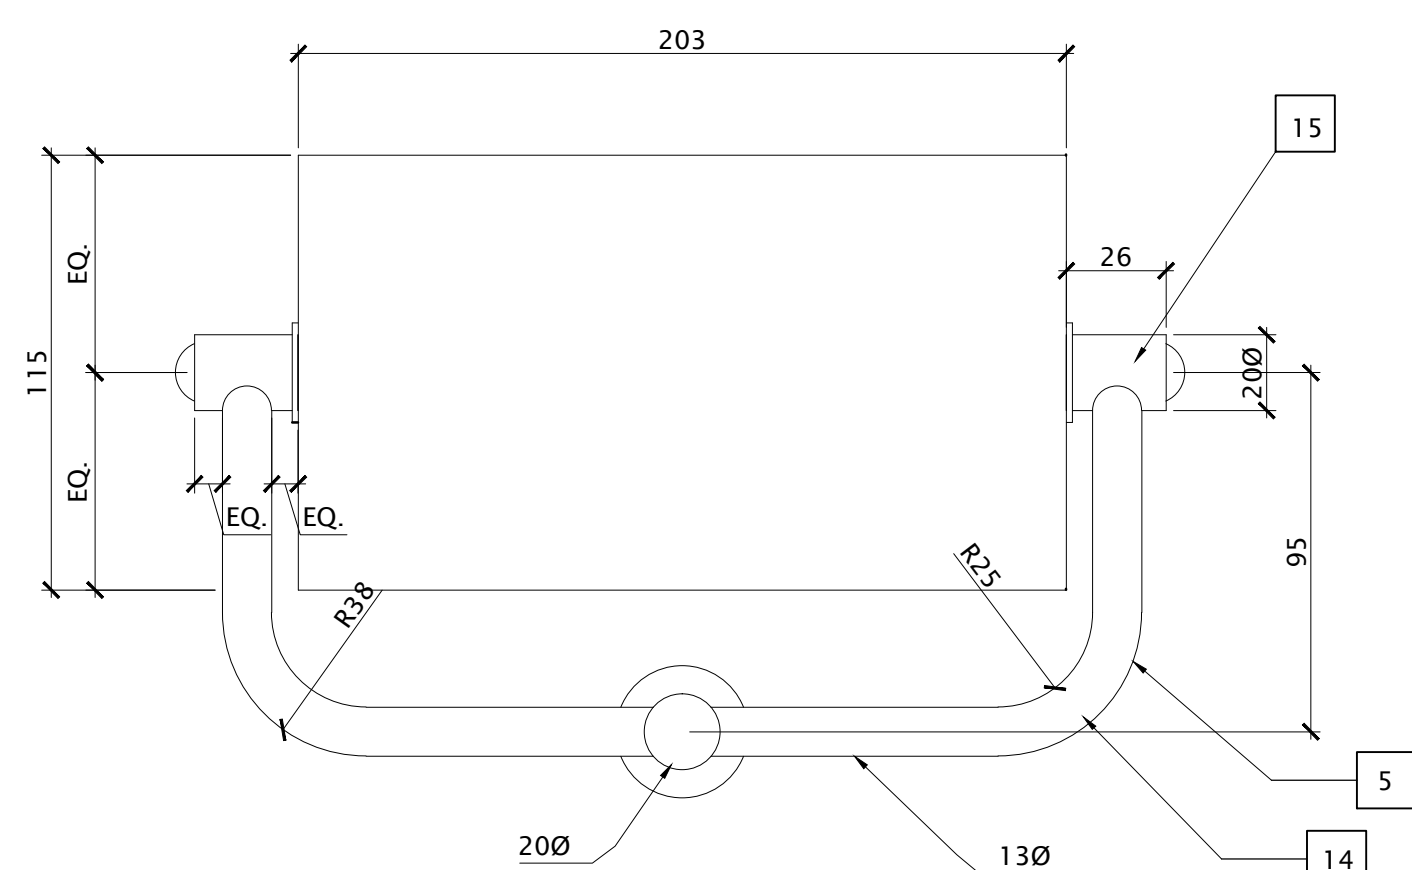


7
CL-1

DESK LAMP PLAN (CL-3)
1:2

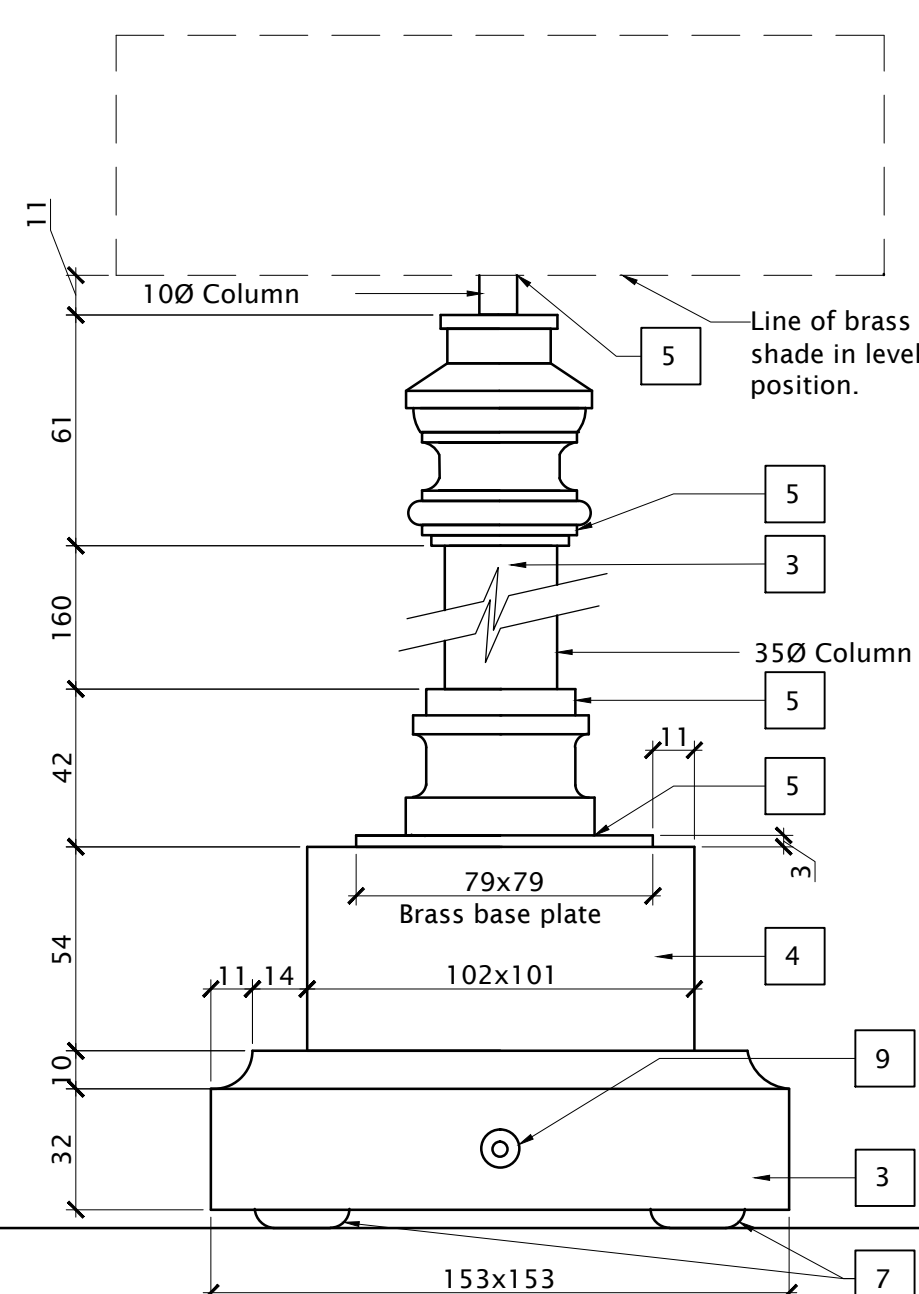


6
CL-1

DESK LAMP ELEVATION (CL-3)
1:2

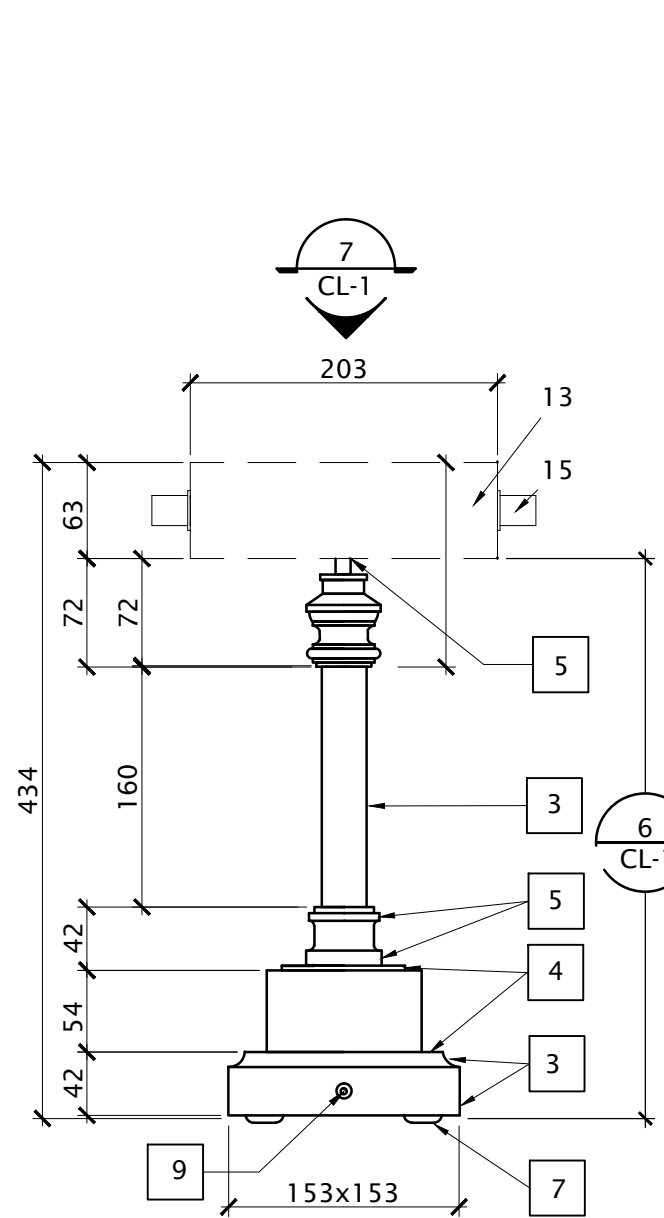


5
CL-1

TABLE LAMP ELEVATION (CL-2)
1:5

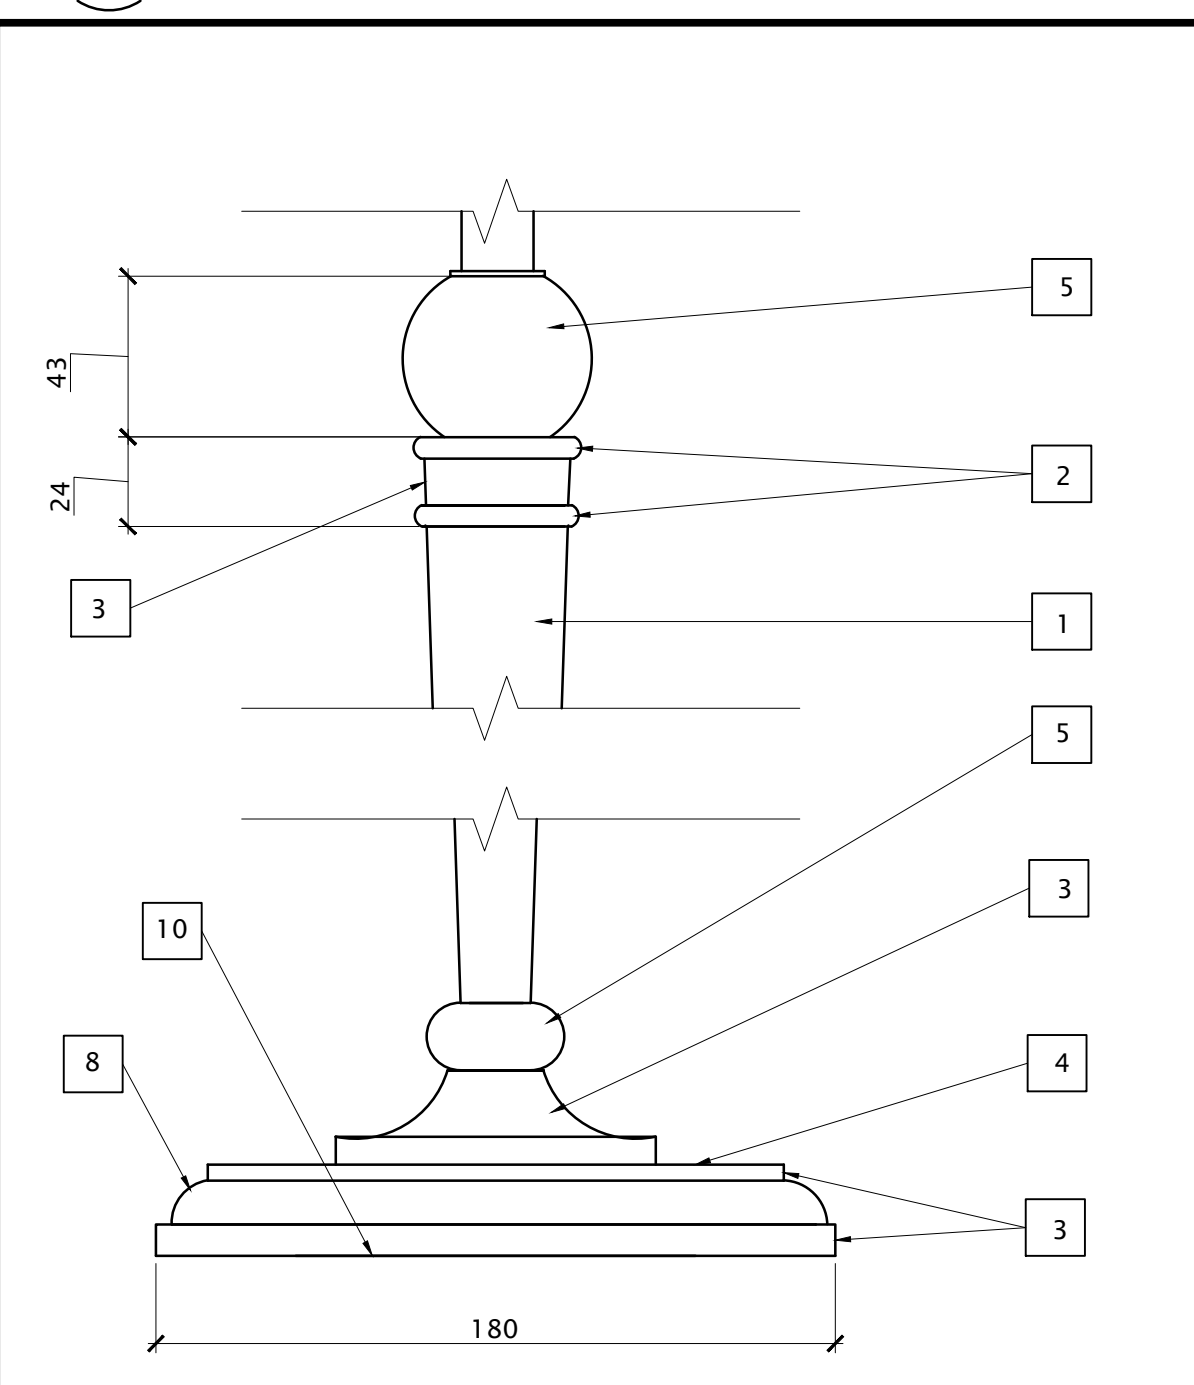


4
CL-1

TABLE LAMP ELEVATION (CL-2)
1:2

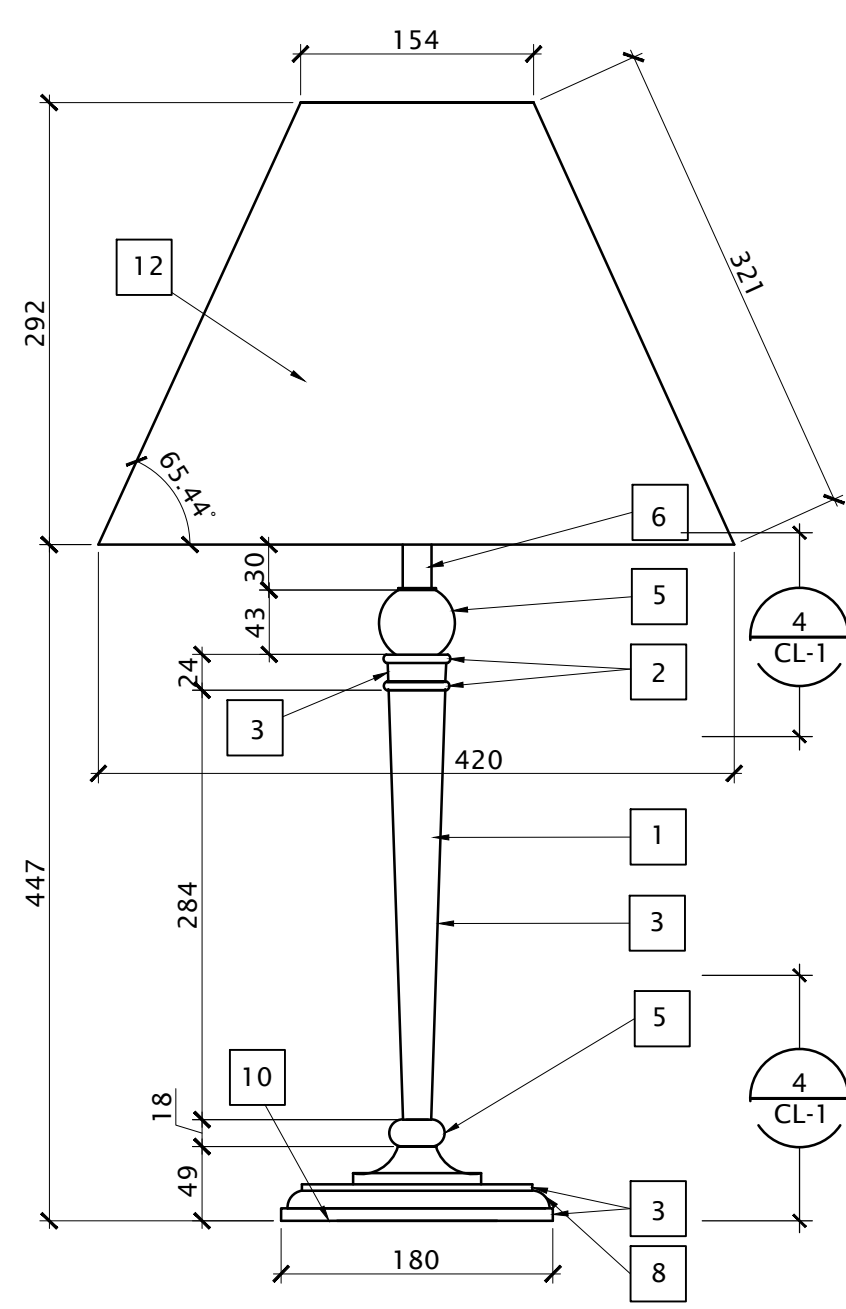



3
CL-1

TABLE LAMP ELEVATION (CL-2)
1:5

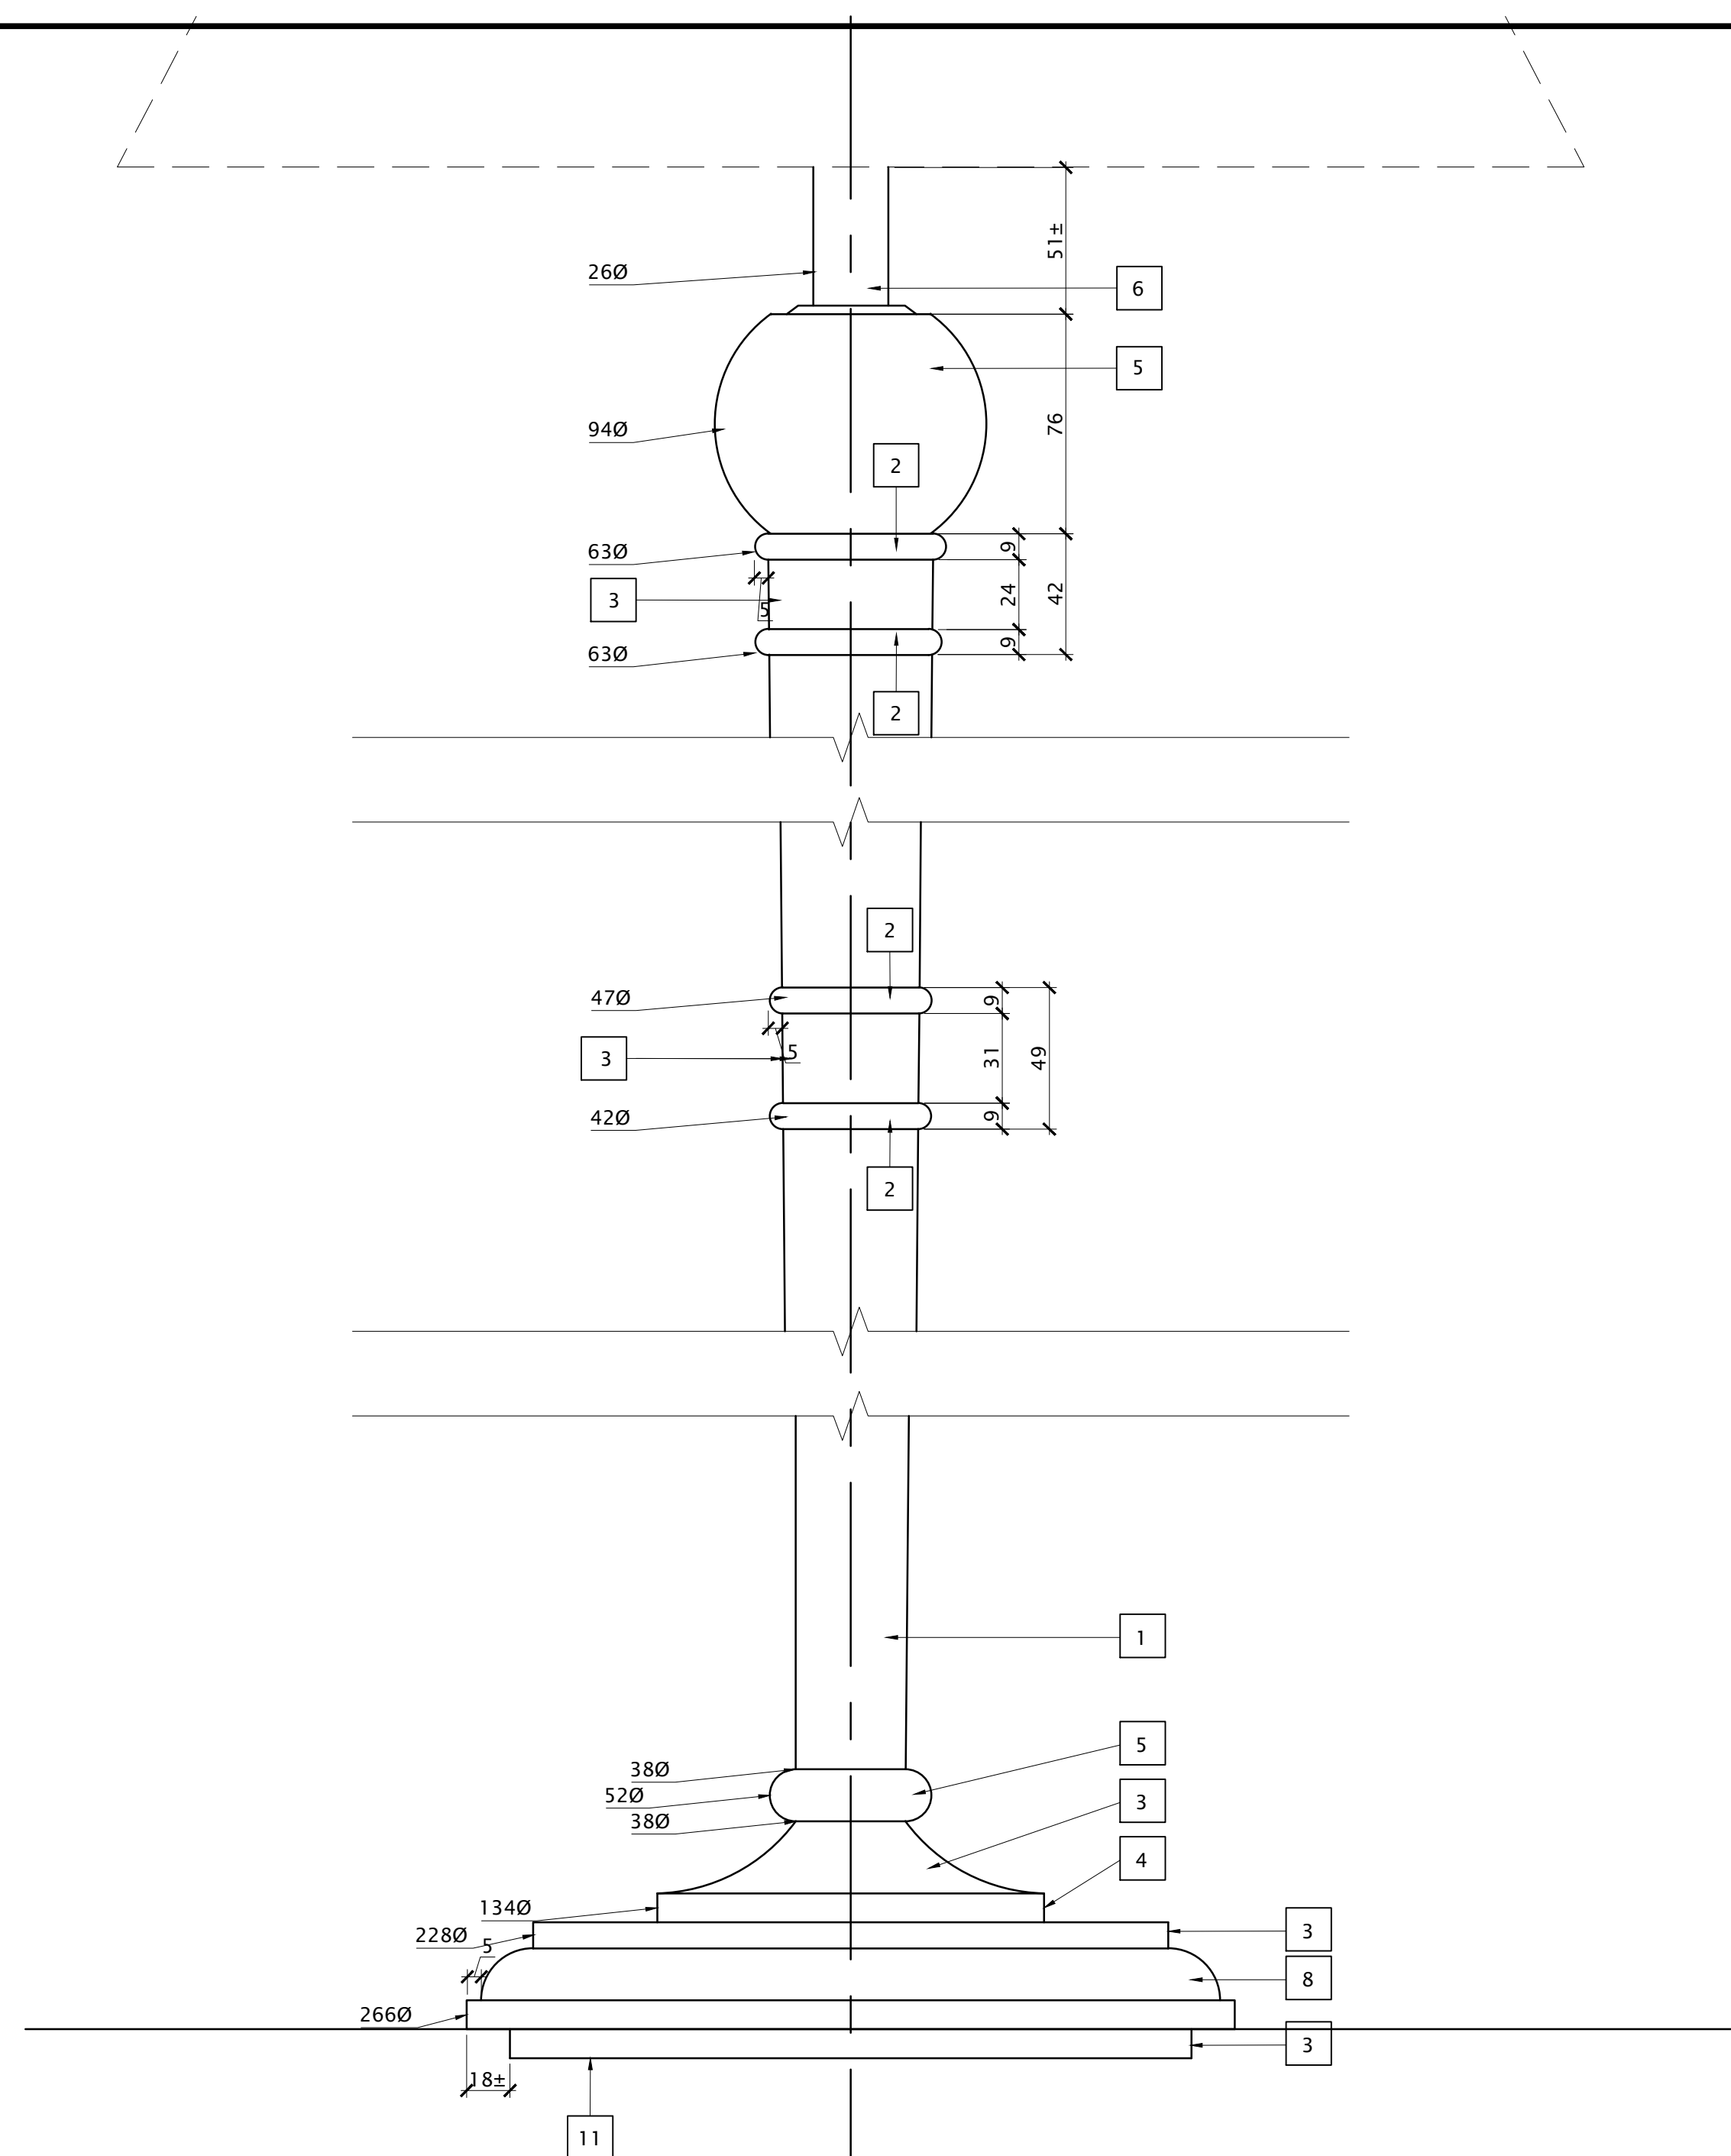

 FLOOR LAMP ELEVATION (CL-1)
CL-1 1:2

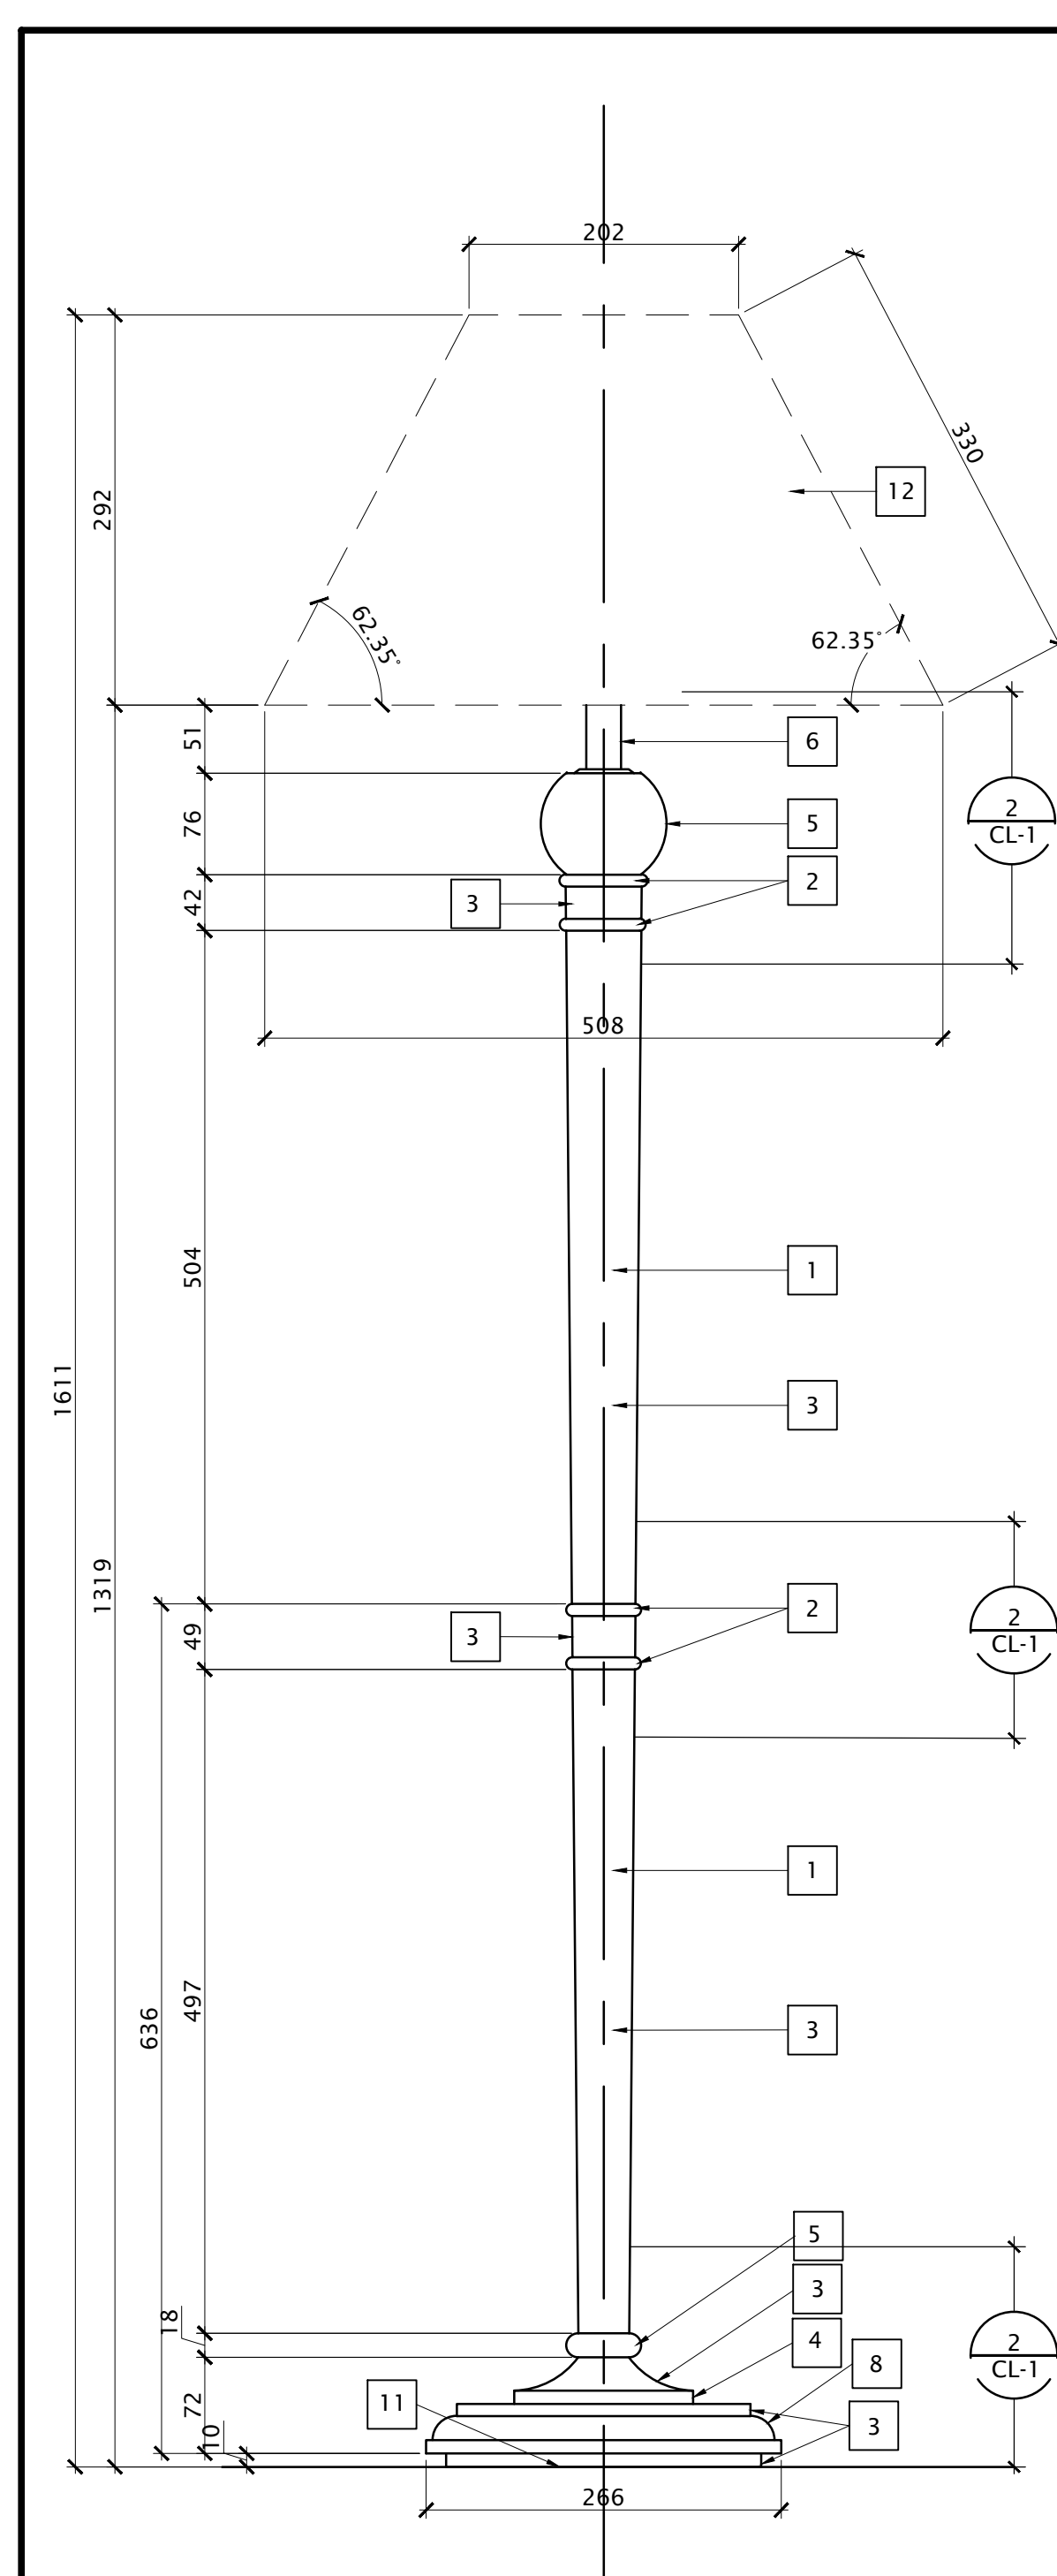

 FLOOR LAMP ELEVATION (CL-1)
1:2