



3. REFER TO DRAWINGS F-1A; F-1B & F-2 FOR PERSONAL STORAGE TOWER QUANTITIES, LOCATIONS AND RIGHT/LEFT HANDED WARDROBE DOOR HINGE ORIENTATIONS.

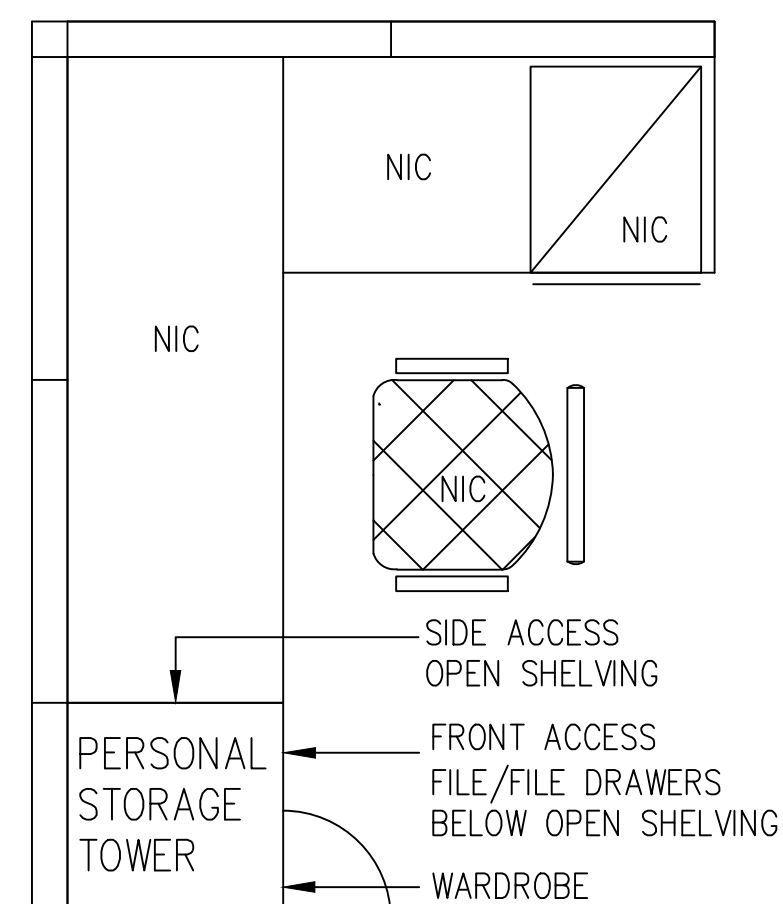

1 PERSONAL STORAGE TOWER LEGEND
F-2 SCALE: NOT TO SCALE

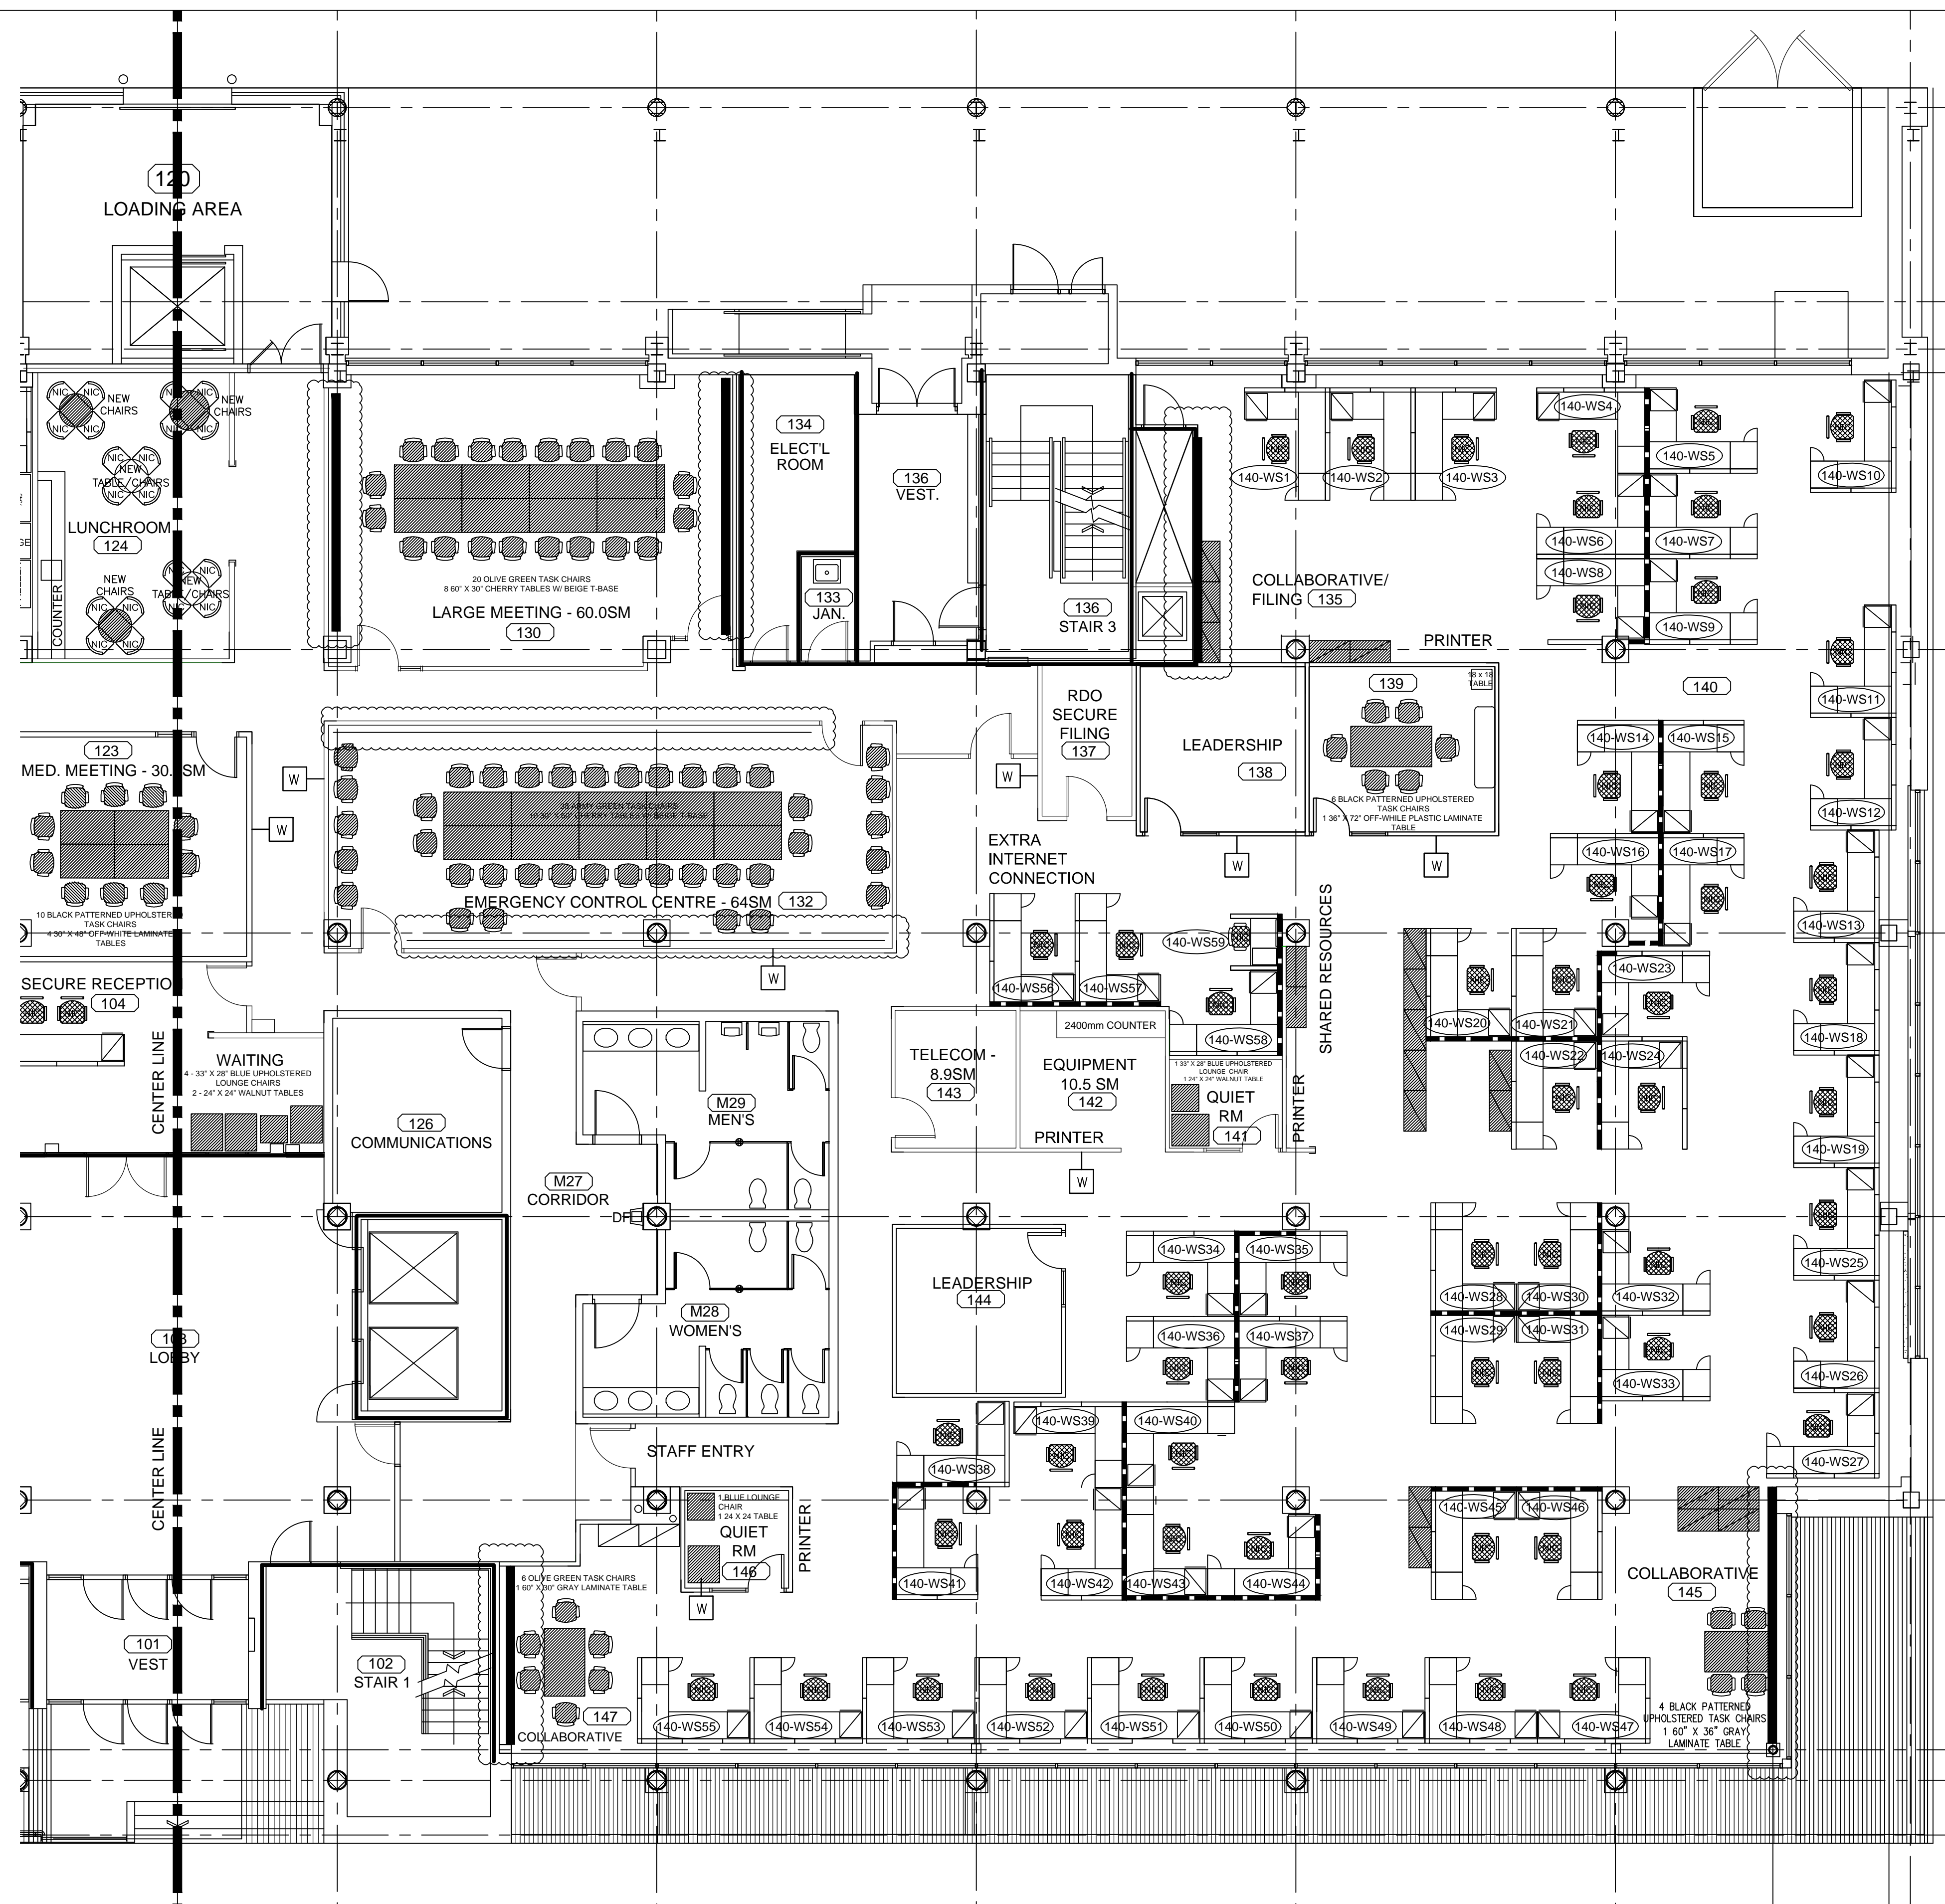

1 FURNITURE LAYOUT (MAIN FLOOR - EAST)
F-1B SCALE: 1:80

DO NOT SCALE DRAWINGS		
5		
4	FURNITURE LAYOUT	JAN. 6, 2014
3	FURNITURE LAYOUT	DEC. 9, 2013
2	FURNITURE LAYOUT	NOV. 28, 2013
1	FURNITURE LAYOUT	NOV. 26, 2013
0	FURNITURE LAYOUT	SEP. 18, 2013
Revision/ Client/client	Description/Description	Date/Date

Project title/Titre du projet

STANLEY KNOWLES FIT-UP
391 YORK AVENUE

Drawn by/Dessine par RA
PWGSC Project Manager/Administrateur de Projets TPSGC OH
PWGSC, Architectural and Engineering Resources Manager/ Ressources Architectural et de Directeur d'ingénierie, TPSGC

Client/client	PWGSC
Drawing title/Titre du dessin	

**MAIN FLOOR FURNITURE LAYOUT
/ TYPICAL WORKSTATIONS &
PRIVATE OFFICES LAYOUT**

Project No./No. du projet	Sheet/Feuille	Revision no./La Révision no.
2012.49	F-1B	4