

**PRELIMINARY  
NOT FOR CONSTRUCTION**

**DO NOT SCALE DRAWINGS**

5		
4	FURNITURE LAYOUT	JAN. 6, 2014
3	FURNITURE LAYOUT	DEC. 9, 2013
2	FURNITURE LAYOUT	NOV. 28, 2013
1	FURNITURE LAYOUT	NOV. 26, 2013
0	FURNITURE LAYOUT	SEP. 18, 2013
Revision/ Révision	Description/Description	Date/Date

Client/client

**PUBLIC WORKS CANADA  
GOVERNMENT SERVICES  
CANADA**

100-167 LOMBARD AVENUE  
PO BOX 1408  
WINNIPEG, MANITOBA R3C 2Z1

Project title/Titre du projet

**STANLEY KNOWLES FIT-UP  
391 YORK AVENUE**


Approved by/Approuvé par	JK
Designed by/Concept par	IDEATE DESIGN/PRAIRIE ARCHITECTS INC.
Drawn by/Dessiné par	RA
PWGSC Project Manager/Administrateur de Projets TP50C	OH
PWGSC, Architectural and Engineering Resources Manager/ Ressources Architectural et de Directeur d'ingénierie, TP50C	OH
Client/client	PWGSC
Drawing title/Titre du dessin	

**MAIN FLOOR FURNITURE LAYOUT  
/ TYPICAL WORKSTATIONS &  
PRIVATE OFFICES LAYOUT**


Project No./No. du projet	Sheet/Fauille	Revision no./ Lo Révision no.
2012.49	F-1A OF	4

**NOTES:**

- PROPOSERS ARE TO BID ON PERSONAL STORAGE TOWERS ONLY. ALL OTHER FURNITURE ITEMS INCLUDED IN DRAWINGS ARE FOR INFORMATION ONLY AND WILL NOT FORM PART OF THE CONTRACT.
- NIC = NOT IN CONTRACT.
- REFER TO DRAWINGS F-1A; F-1B & F-2 FOR PERSONAL STORAGE TOWER QUANTITIES, LOCATIONS AND RIGHT/LEFT HANDED WARDROBE DOOR HINGE ORIENTATIONS.

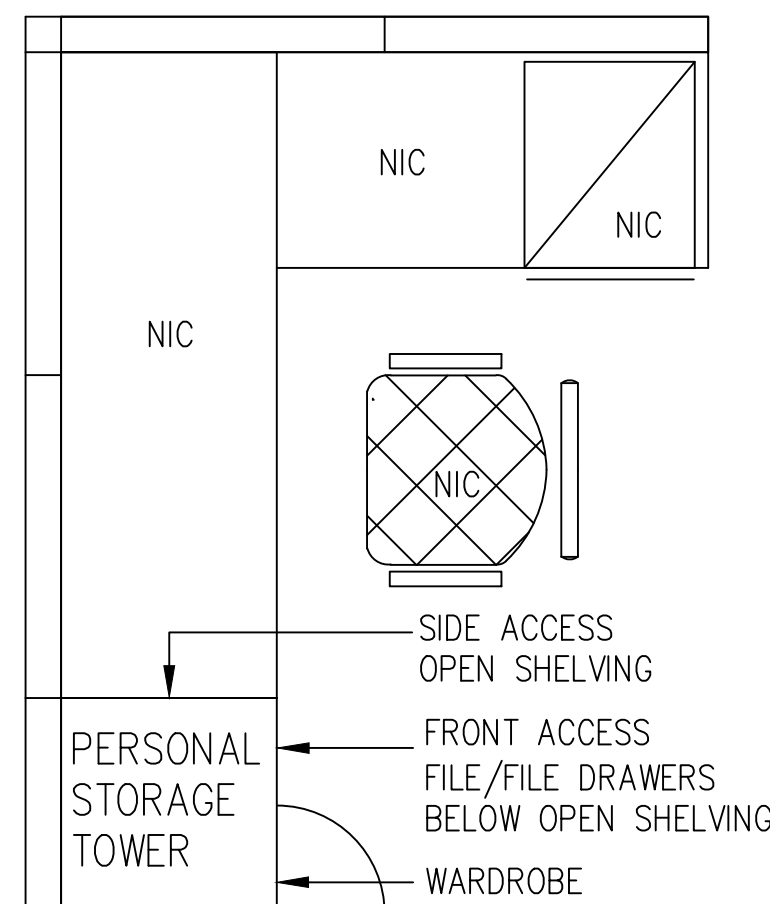

1 PERSONAL STORAGE TOWER LEGEND  
F-2 SCALE: NOT TO SCALE

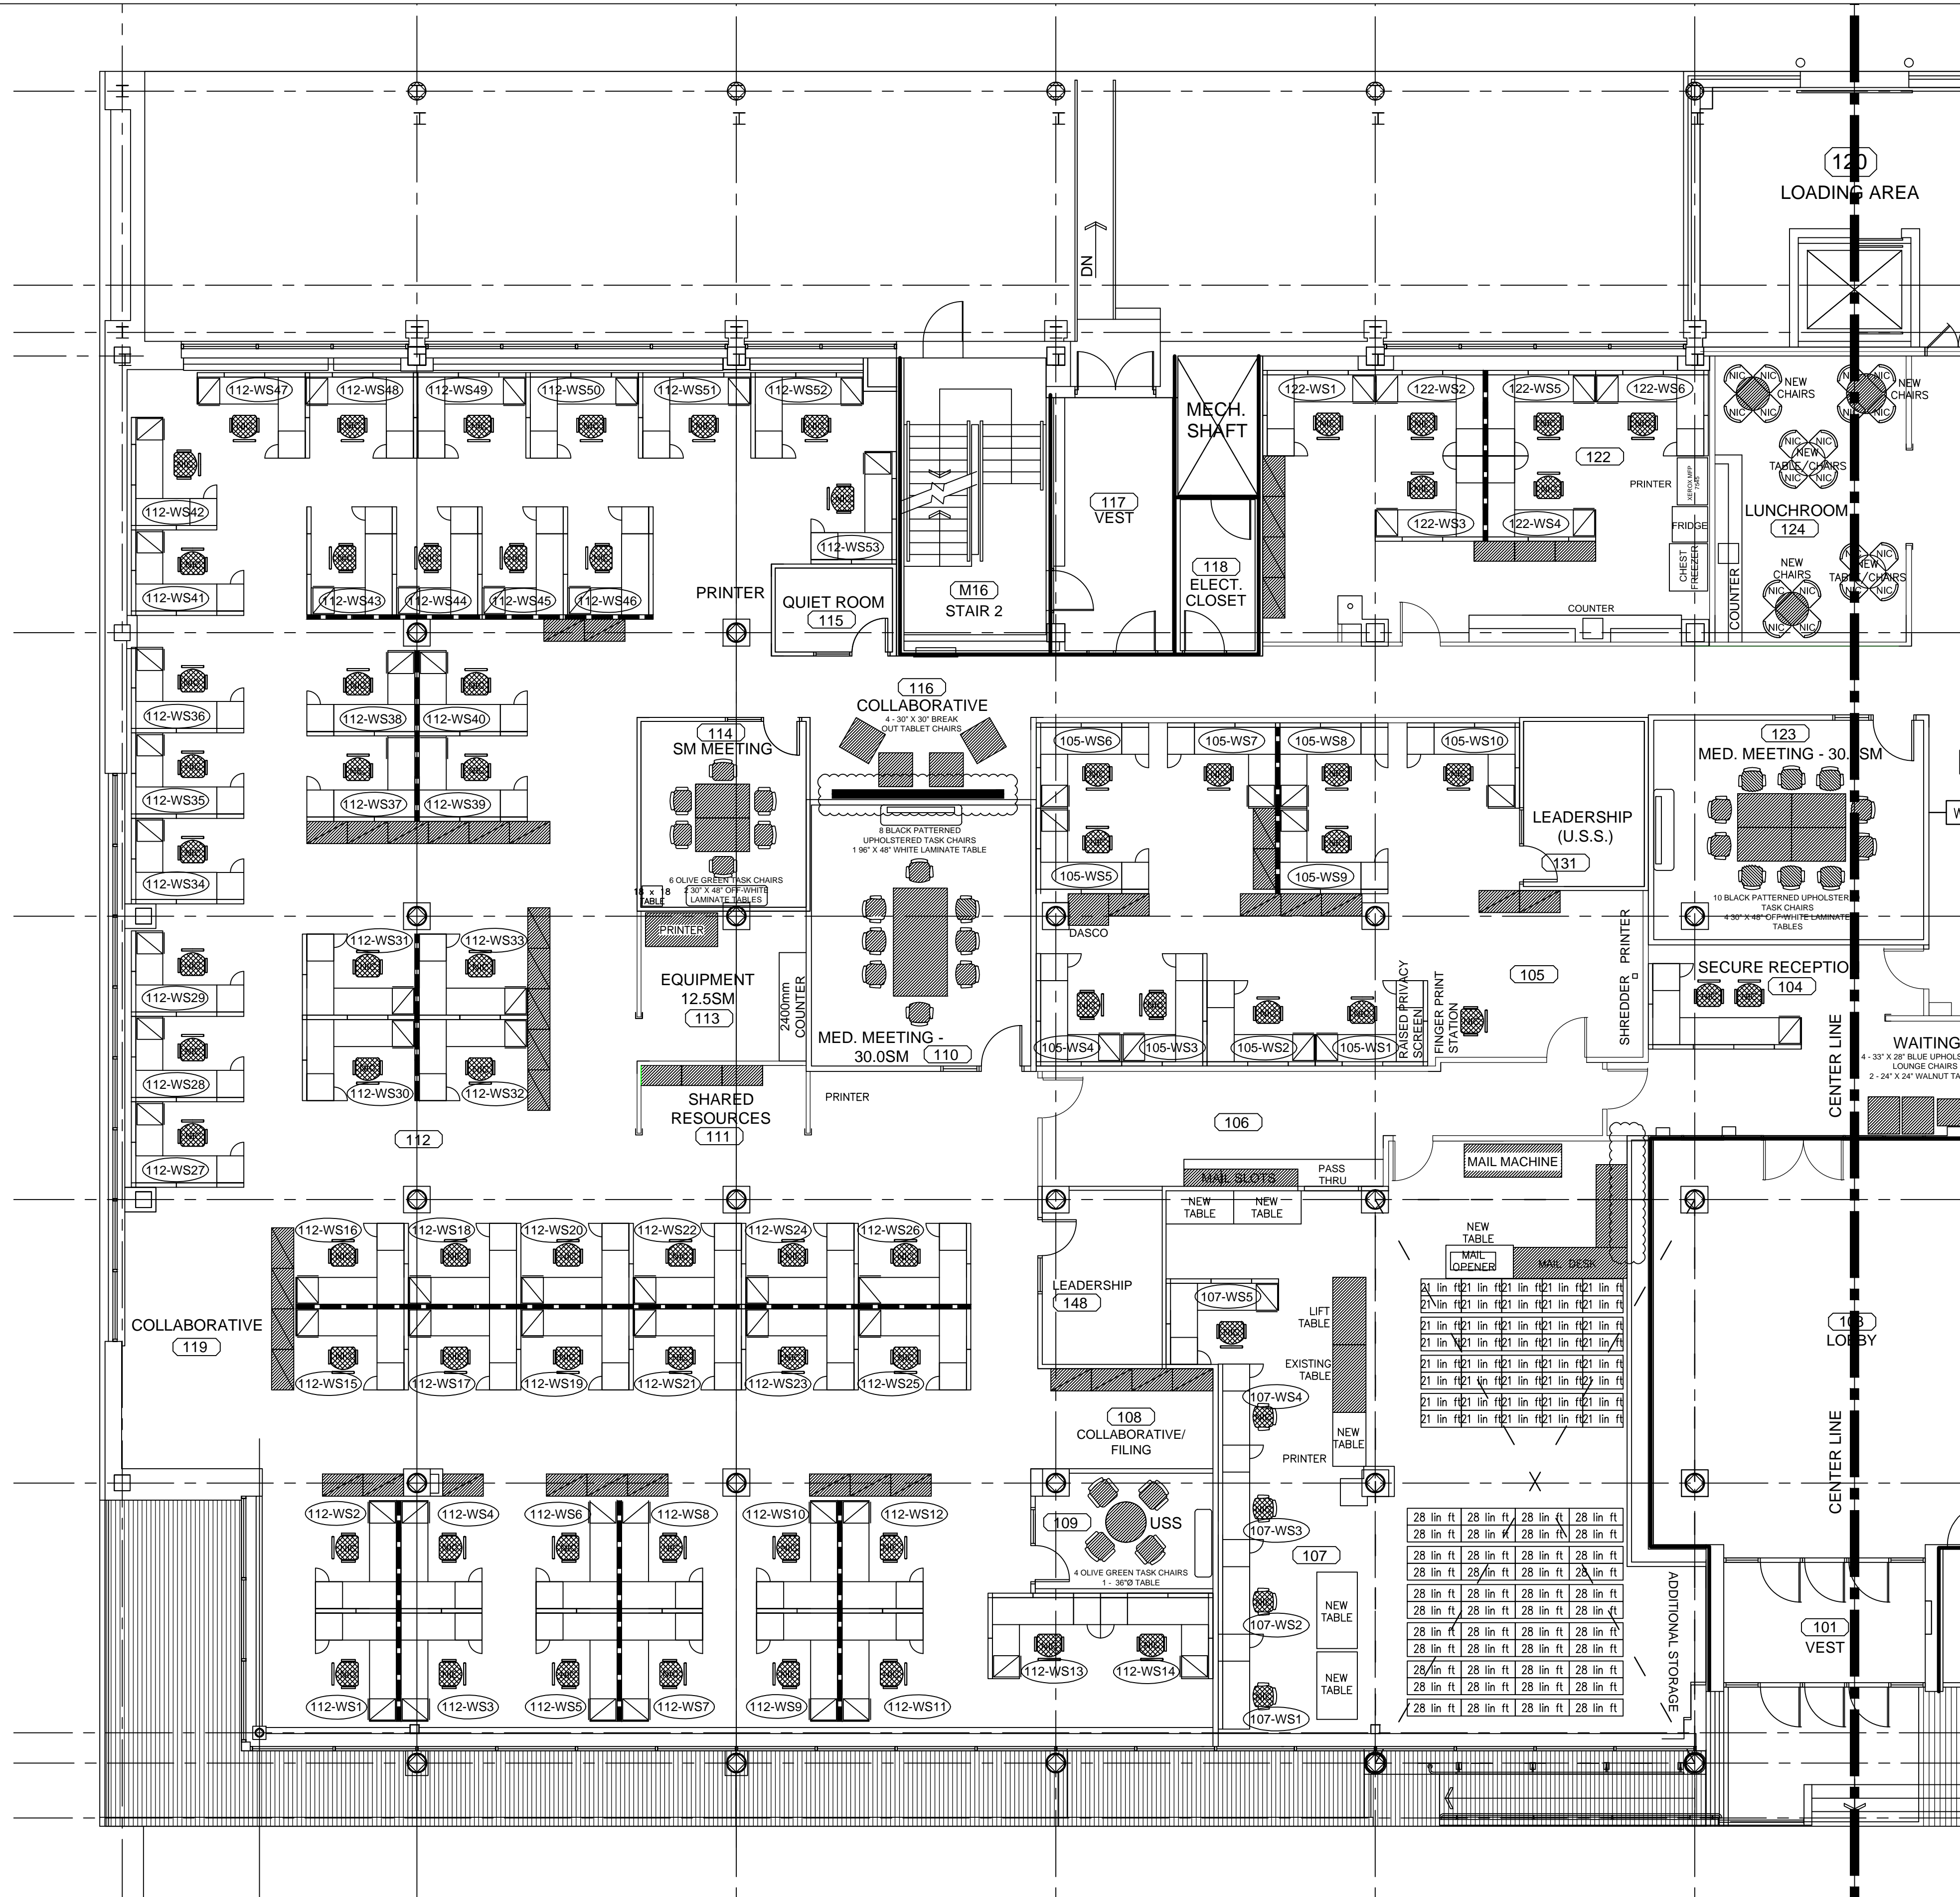

1 FURNITURE LAYOUT (MAIN FLOOR- WEST)  
F-1A SCALE: 1:80