
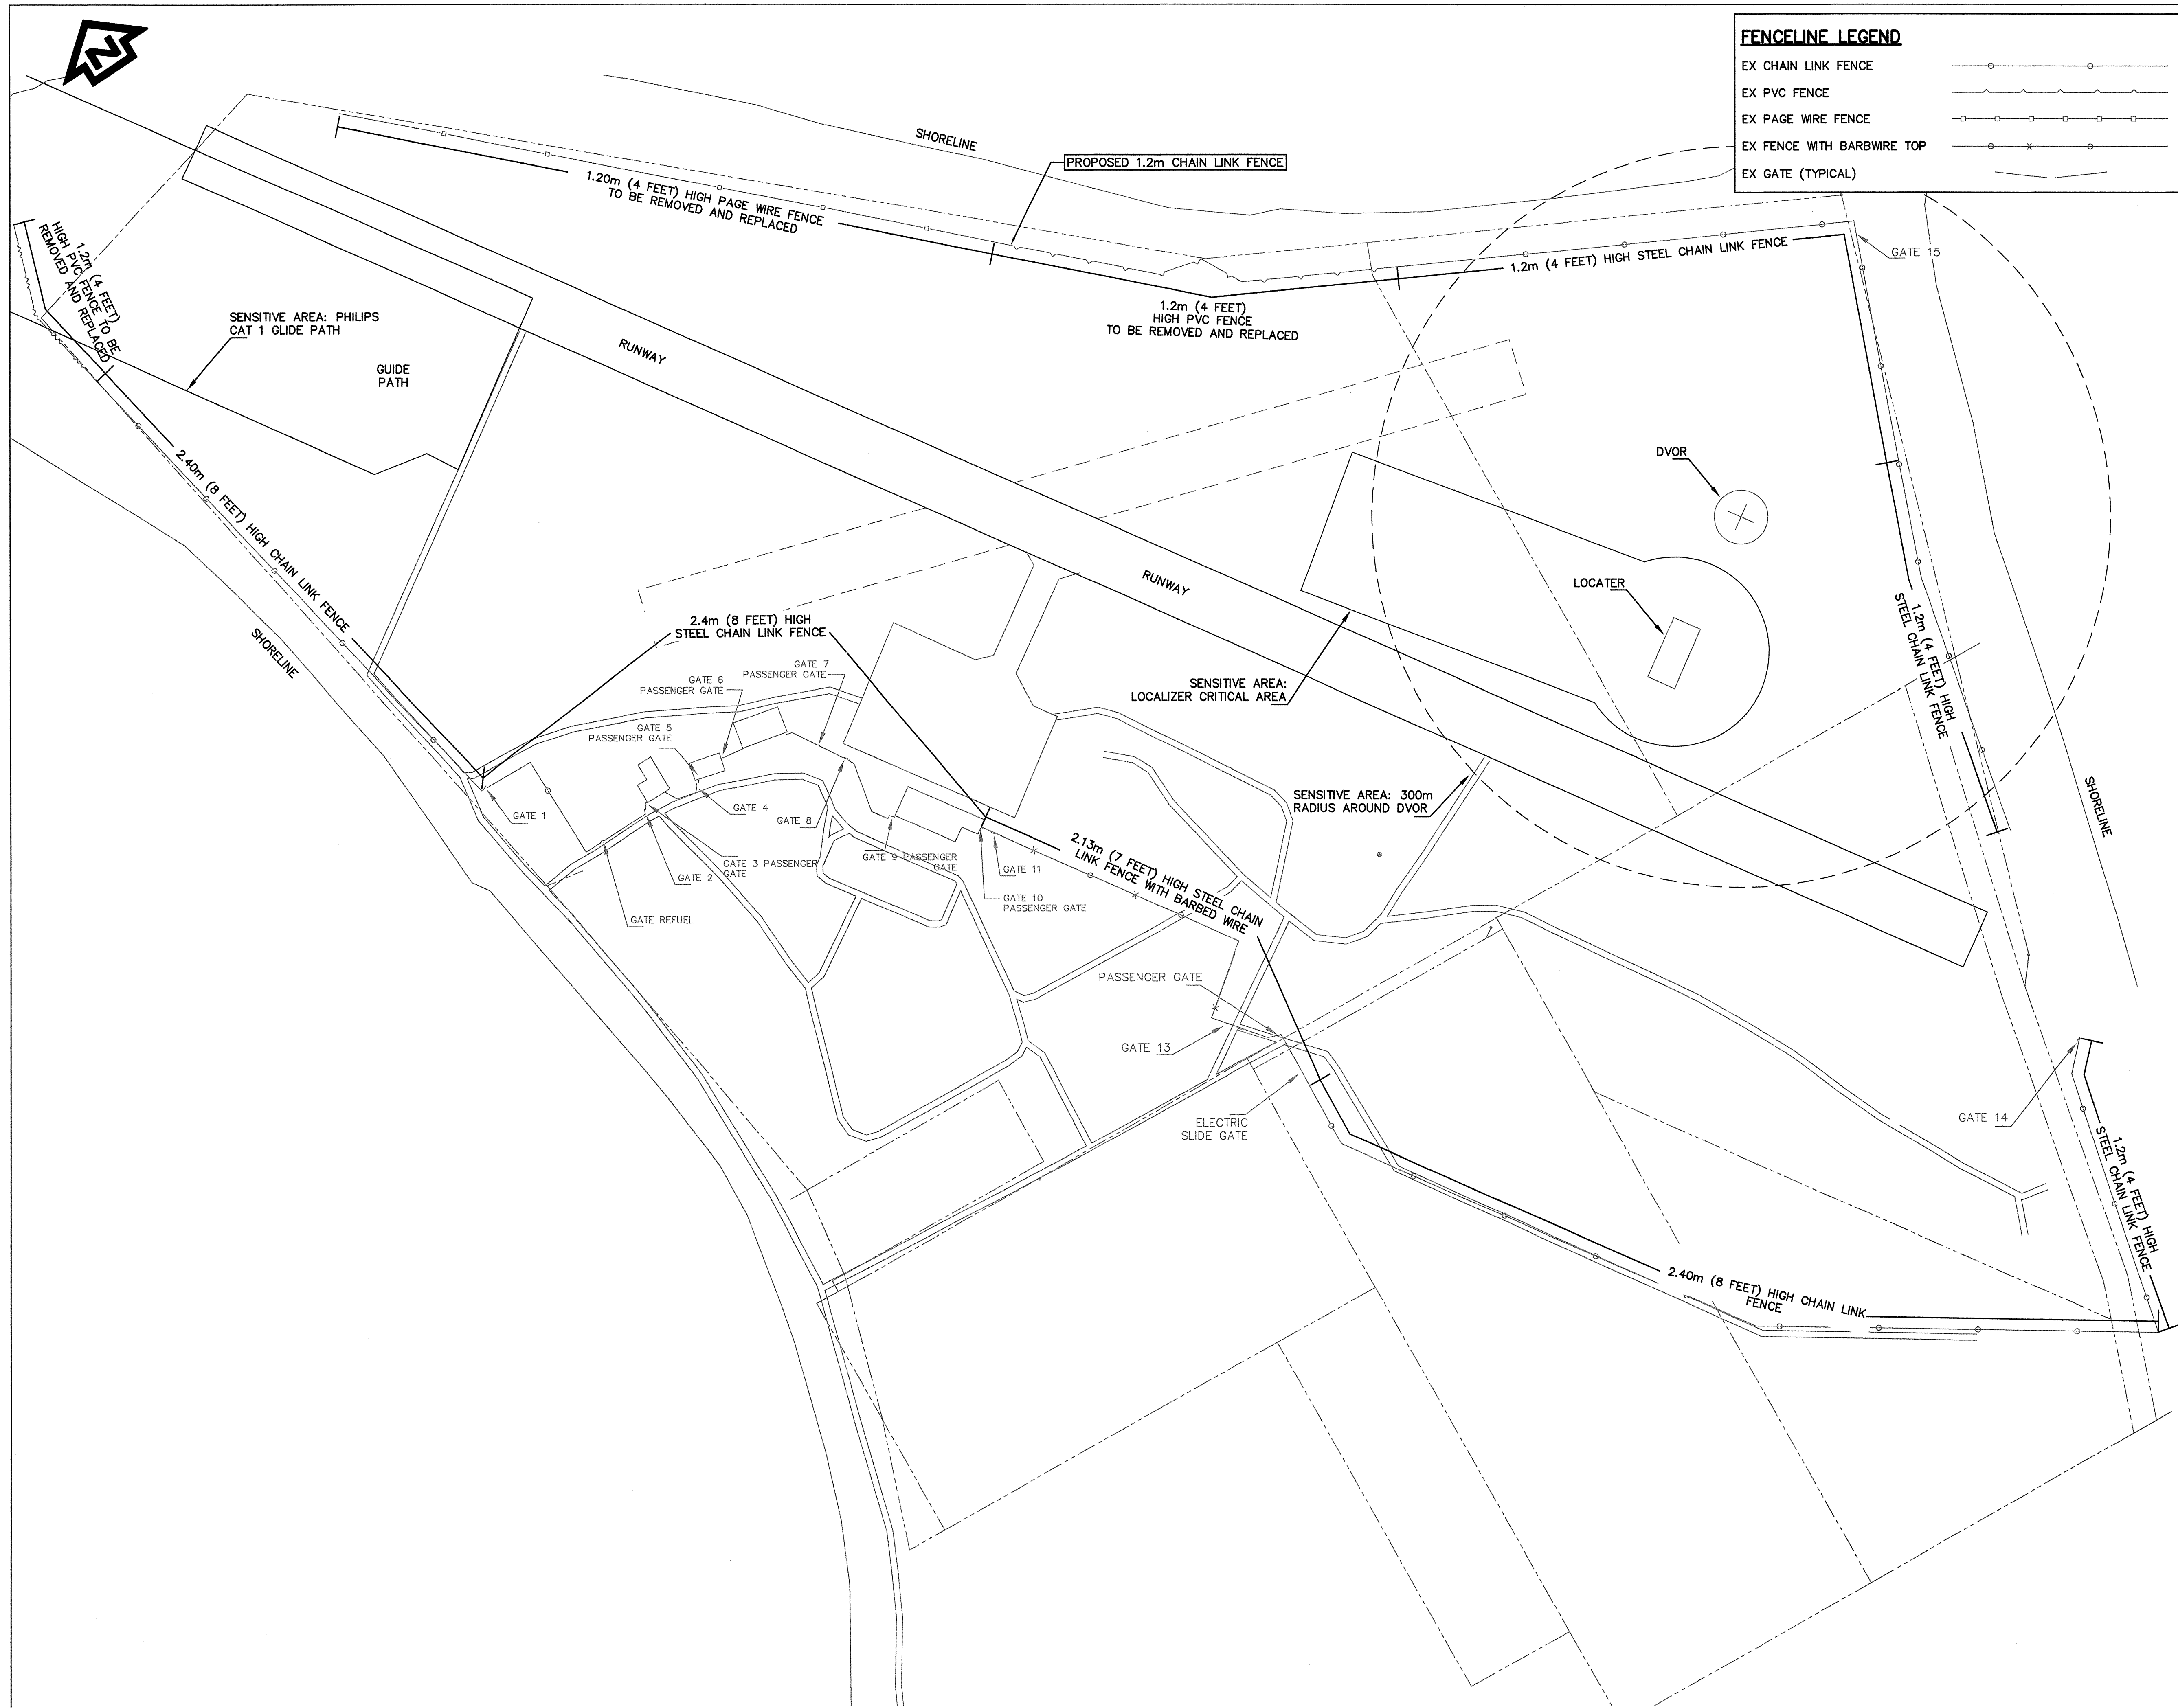


FENCELINE LEGEND

EX CHAIN LINK FENCE	
EX PVC FENCE	
EX PAGE WIRE FENCE	
EX FENCE WITH BARBWIRE TOP	
EX GATE (TYPICAL)	

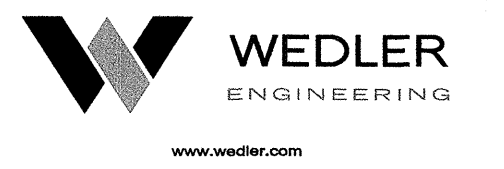


Revision/Revision	Description/Description	Date/Date
3	ISSUED FOR TENDER	2014/09/09
2	100% COMPLETE - ISSUED FOR REVIEW	2014/08/12
1	99% COMPLETE - ISSUED FOR REVIEW	2014/07/09
0	68% COMPLETE - ISSUED FOR REVIEW	2014/05/12

TRANSPORT CANADA
SANDSPIT AIRPORT
HAIDA GWAIL, BC

Project title/Titre du projet
SANDSPIT AIRPORT PERIMETER FENCING

Consultant Signature Only
WEDLER ENGINEERING LLP.
Designed by/Concept par ARG
Drawn by/Dessiné par TJD
PWGSC Project Manager/Administrateur de Projets TPSGC
TOM DUNPHY
Regional Manager, Architectural and Engineering Services, Gâtisme régionale, Services d'architectural et de génie, TPSGC
PREETIPAL PAUL
Drawing title/Titre du dessin

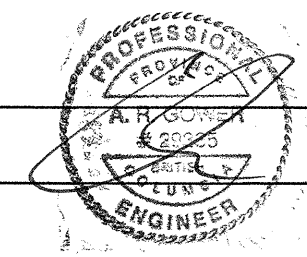

EXISTING FENCE

Project No./No. du projet R.070274.001	Sheet/Feuille C1	Revision no./La Révision no. 3
---	---------------------	-----------------------------------

