



EXISTING ELECTRICAL DISTRIBUTION DIAGRAM
SCALE: N.T.S.

NOTE: ABBREVIATION "S&I" REFERS TO "SUPPLY AND INSTALL".

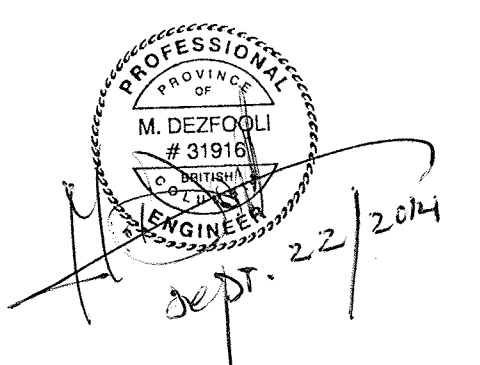

5		
4		
3		
2		
1		
0	ISSUED FOR TENDER	14/09/09
Revision/	Description/Description	Date/Date

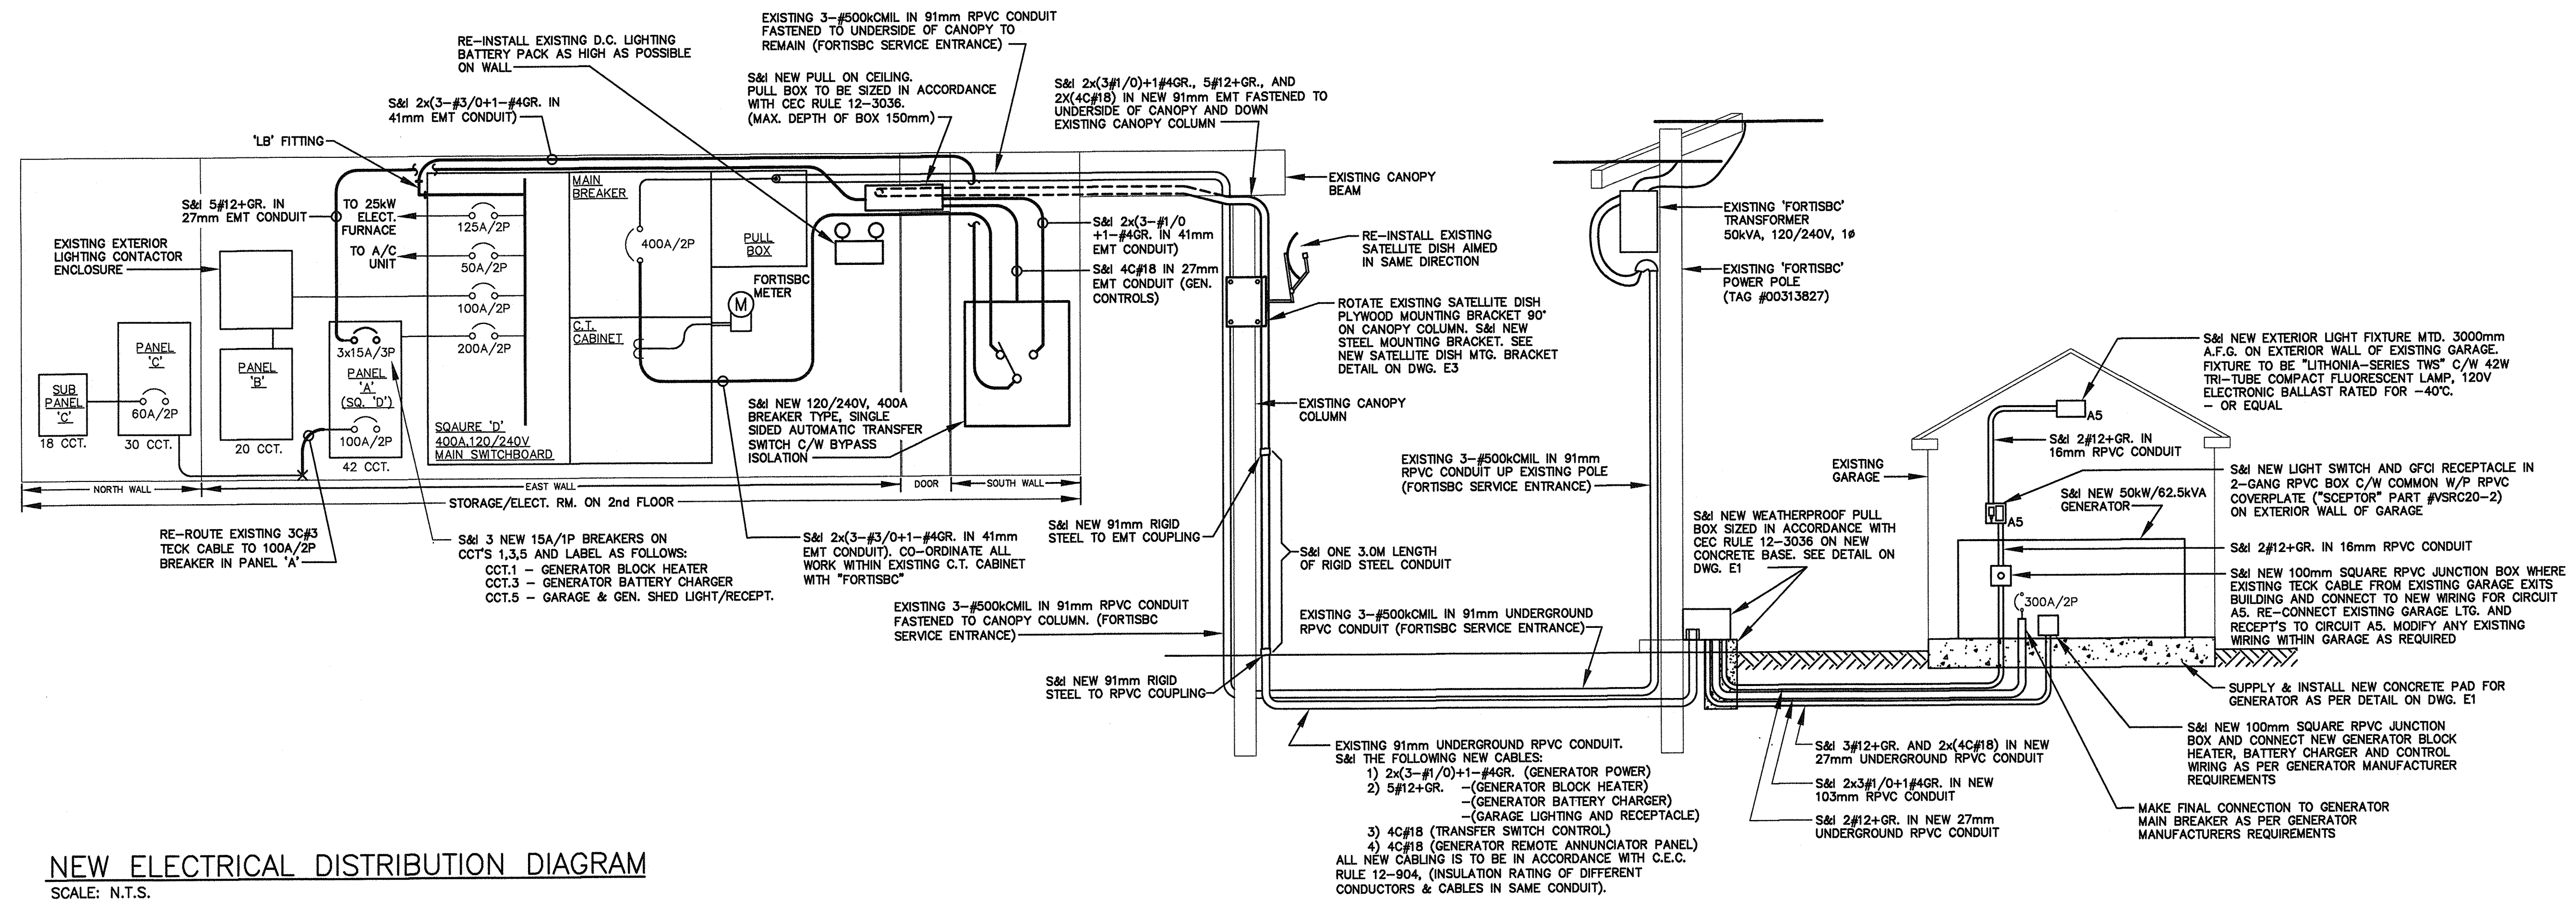

NEW ELECTRICAL DISTRIBUTION DIAGRAM
SCALE: N.T.S.

PUBLIC WORKS AND GOVERNMENT SERVICES CANADA
800 BARRARD STREET VANCOUVER, BC V6Z 2V2

Project title/Titre du projet
CRESTON, BC RYKERTS PORT OF ENTRY GENERATOR REPLACEMENT

Consultant Signature Box Only
N/A
Designed by/Concept par
MASOOD DEZFOOLI
Drawn by/Dessiné par
T. JEREB
PWGSC Project Manager/Administrateur de Projets TPSC
JERRY CHEN
PWGSC, Regional Manager, Architectural and Engineering Services/
Gestionnaire régionale, Services d'architecture et de génie, TPSC
OREST KLUFAS

Drawing title/Titre du dessin
EXISTING ELECTRICAL DISTRIBUTION DIAGRAM AND NEW ELECTRICAL DISTRIBUTION DIAGRAM

Project No./No. du projet	Sheet/Feuille	Revision no./Révision no.
R.072471.001	E2 OF 3	0