
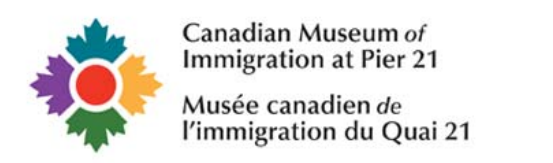
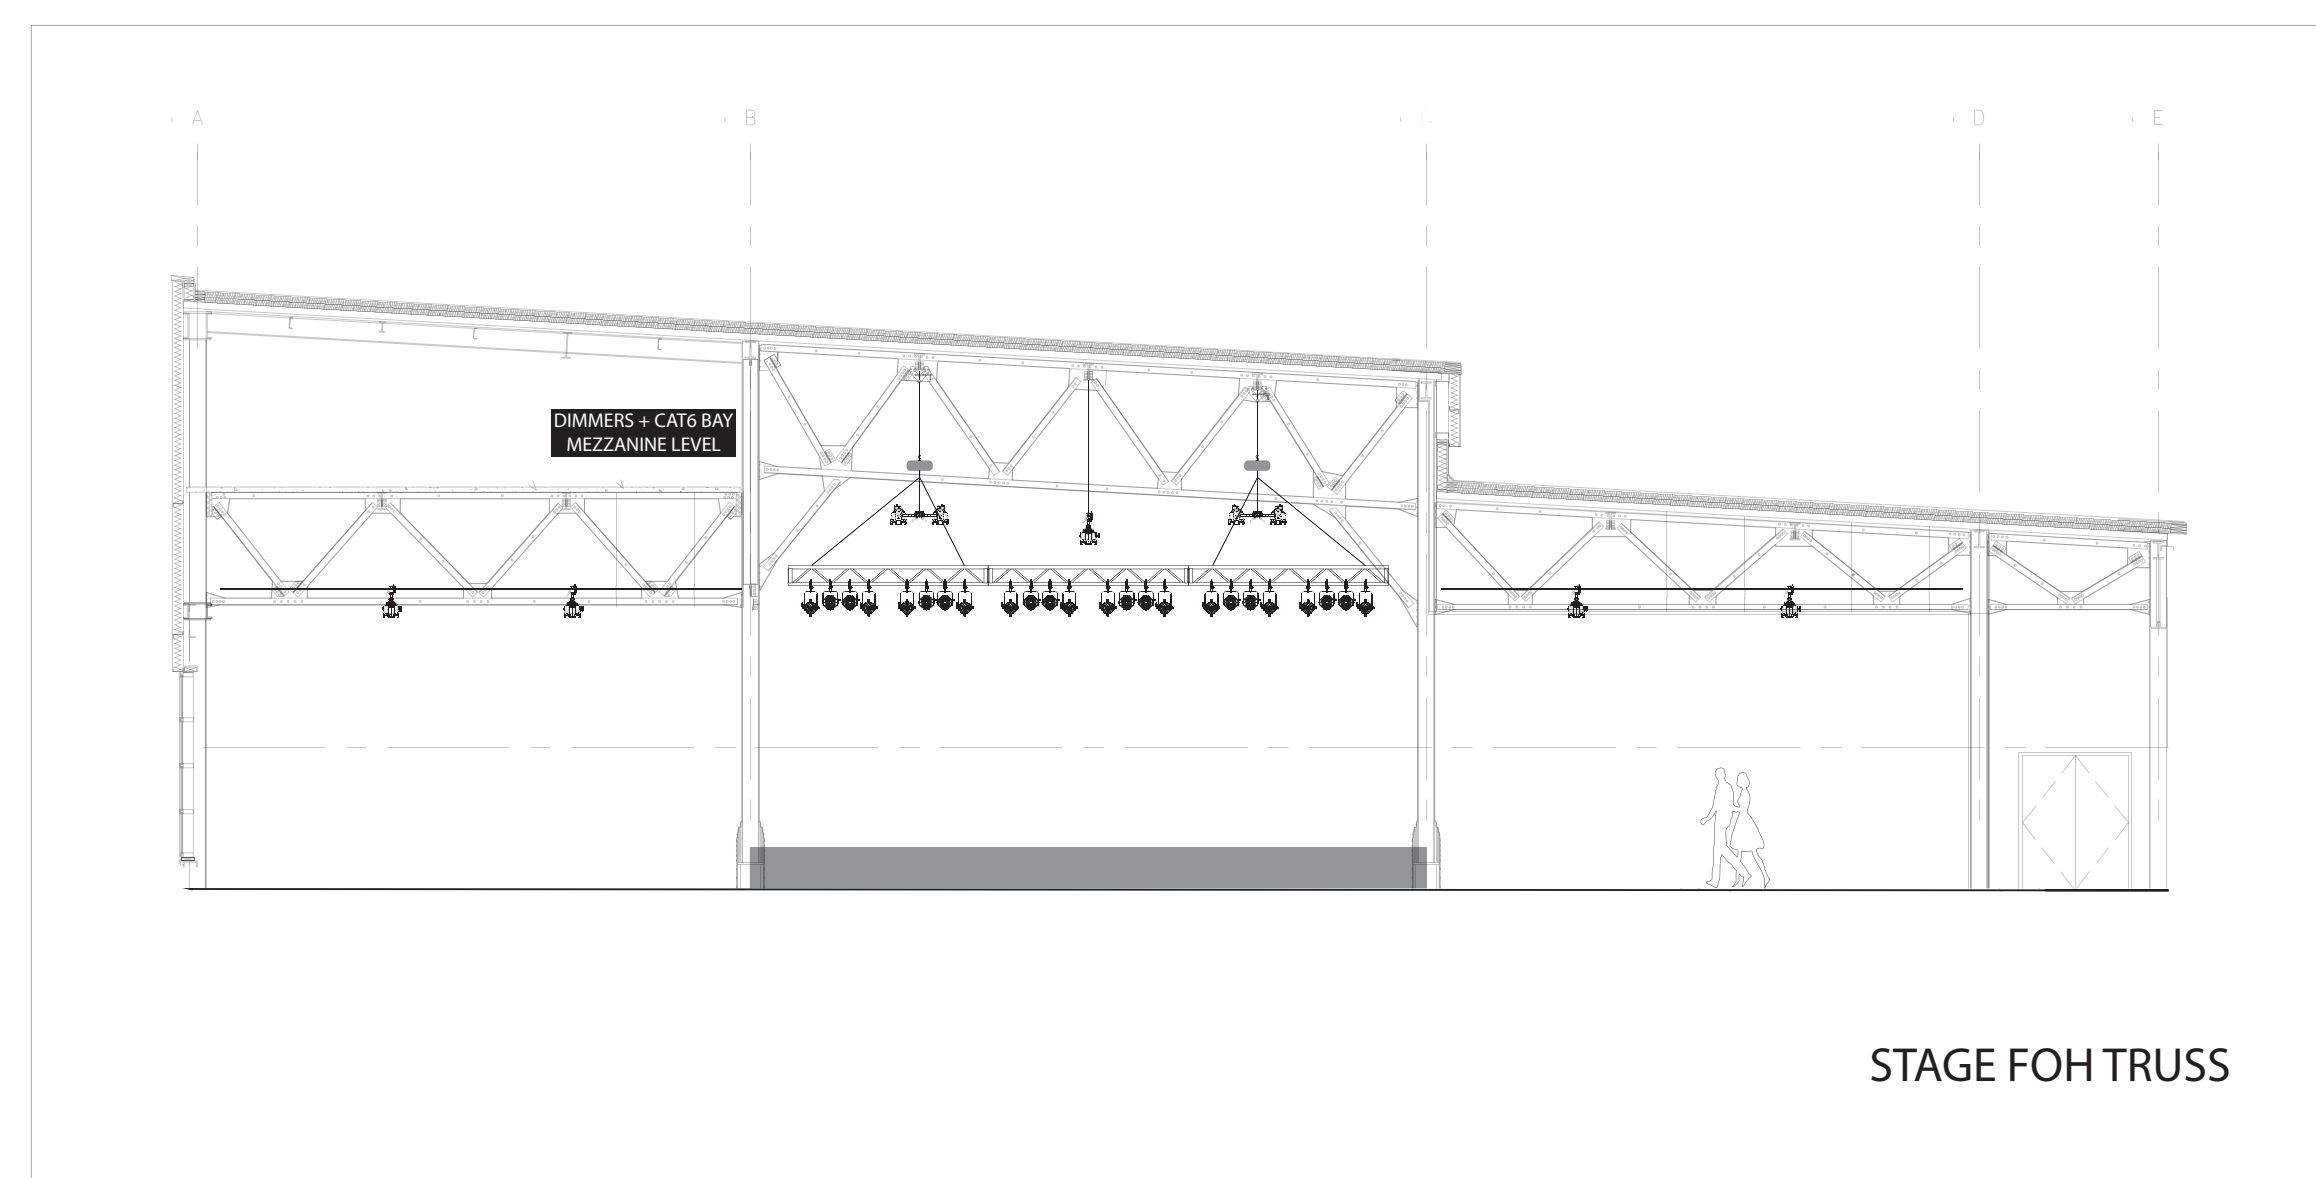


- KEY**
- GRID CIRCUIT
 - ⊕ WALL CIRCUIT
 - C-00 CIRCUIT LABEL
 - ◻ C-00 CIRCUIT ELTS
 - ▲ WALL DATA HUB
 - △ GRID DATA HUB
 - ⊥ WALL CONTROL STATION

**LIGHTING PERMANENT CIRCUITS
DATA HUBS LAYOUT - LEVEL 100**
scale 1/8" = 1'-0"

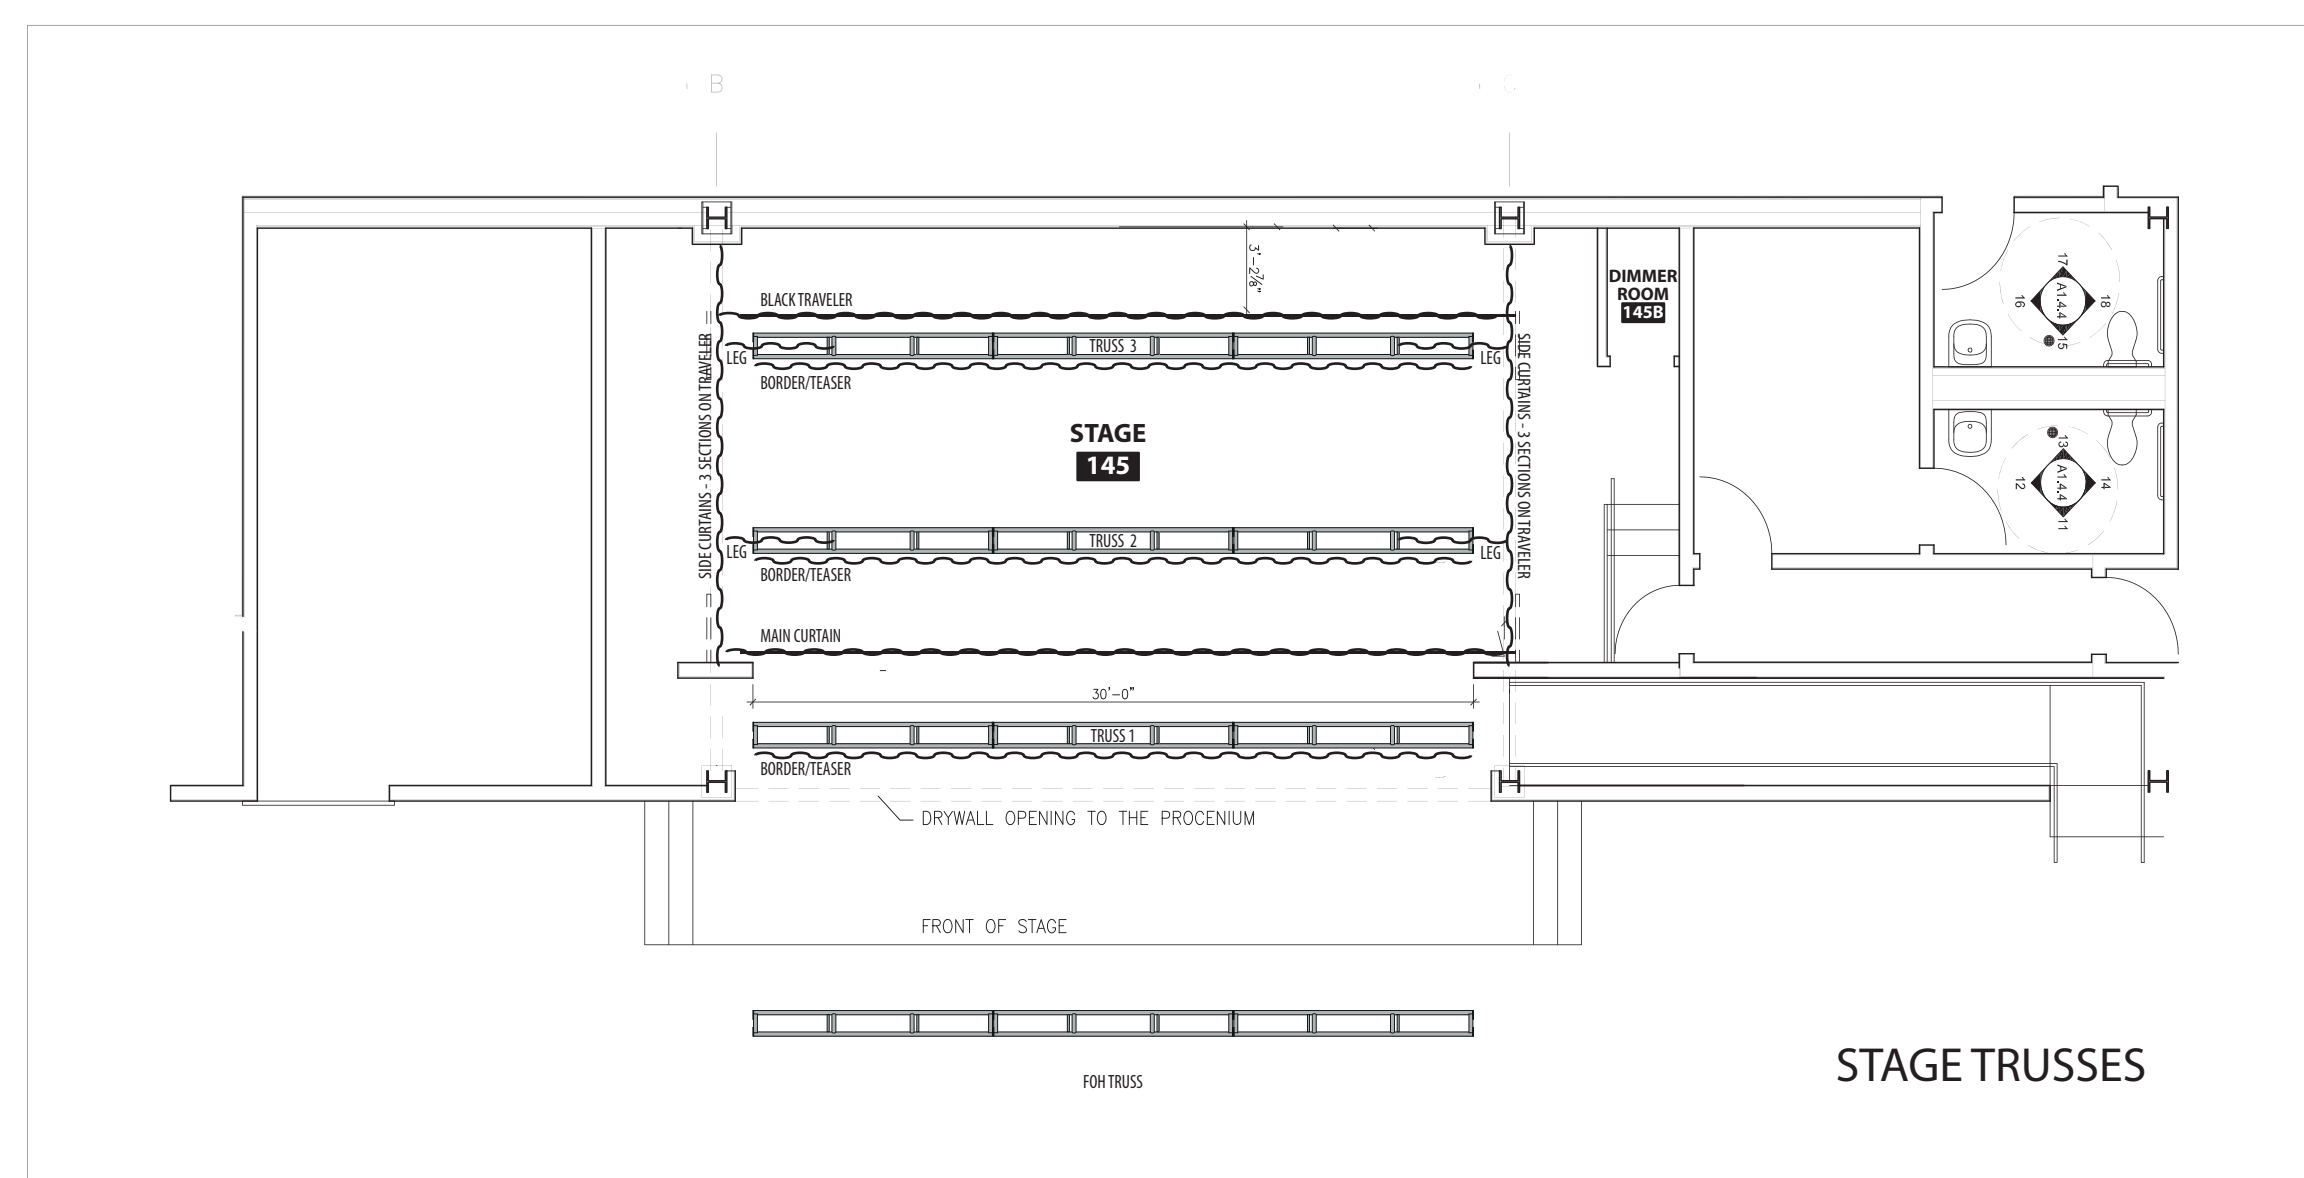

Alain Couture
Lighting Designer
Stage + Architectural
416.709.7300
www.webdrifters.com/light