
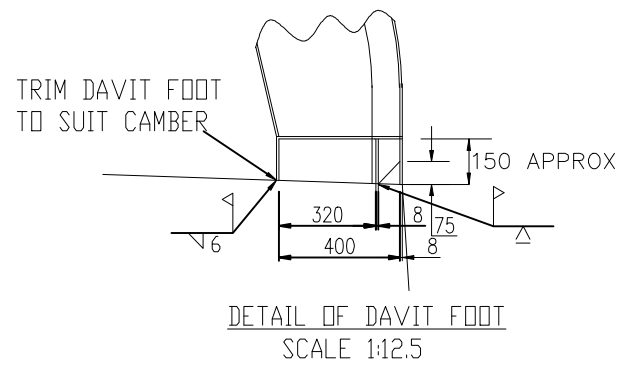
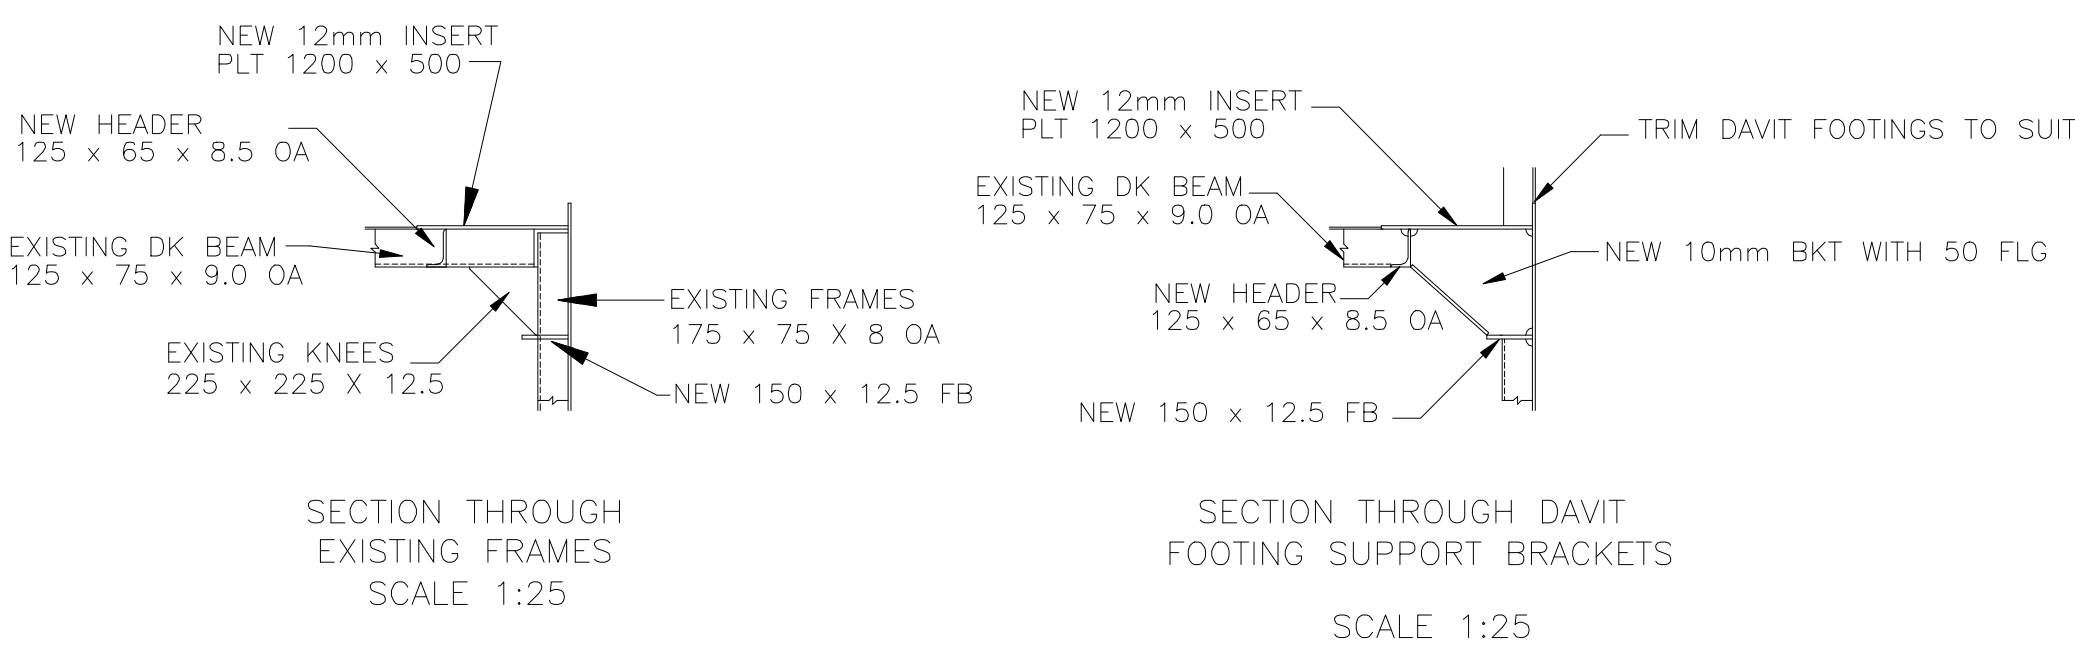
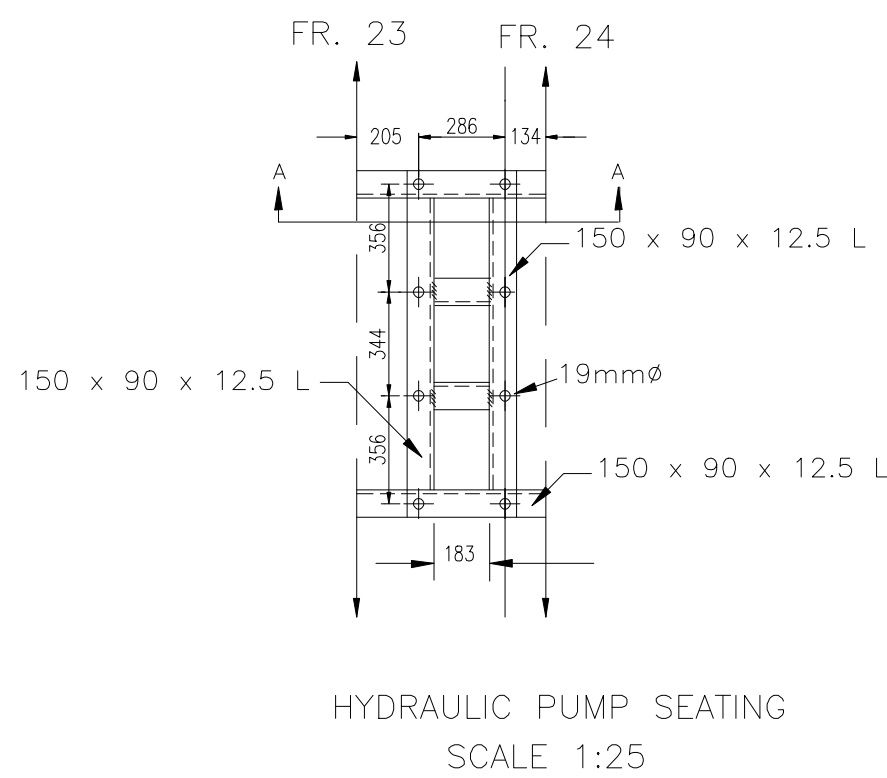
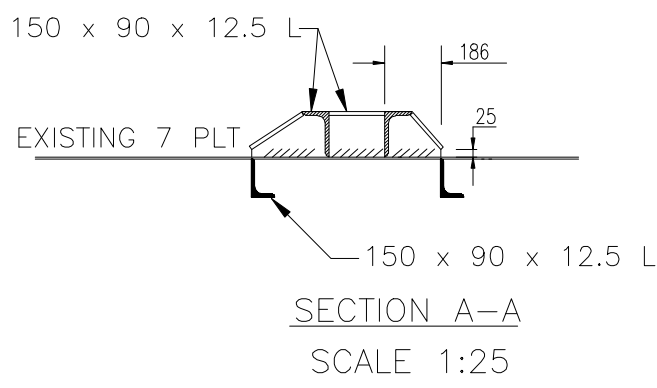
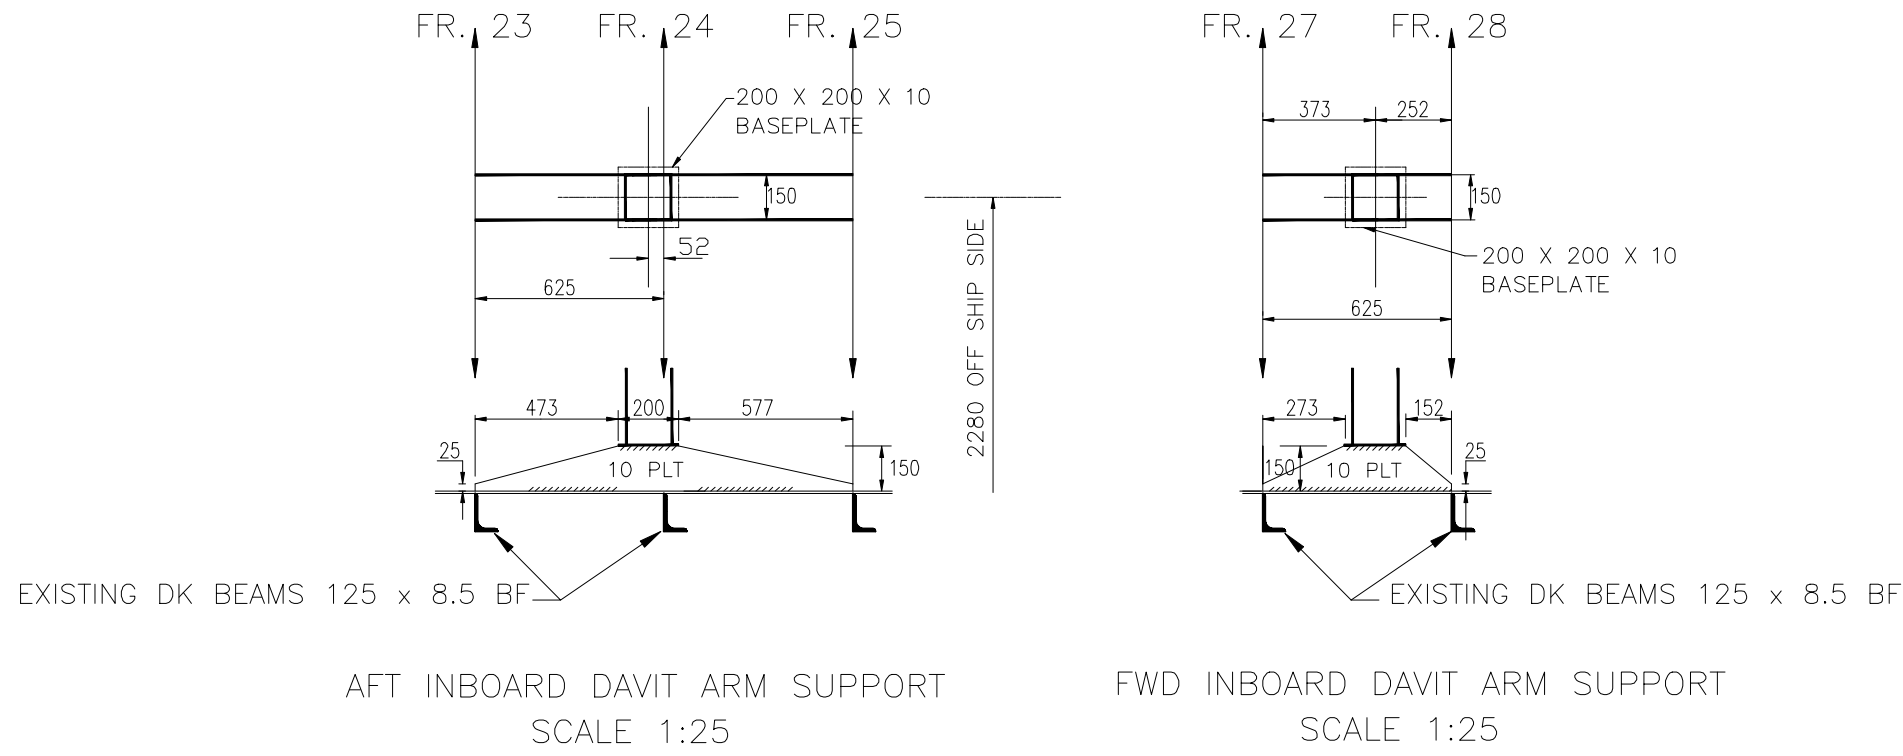
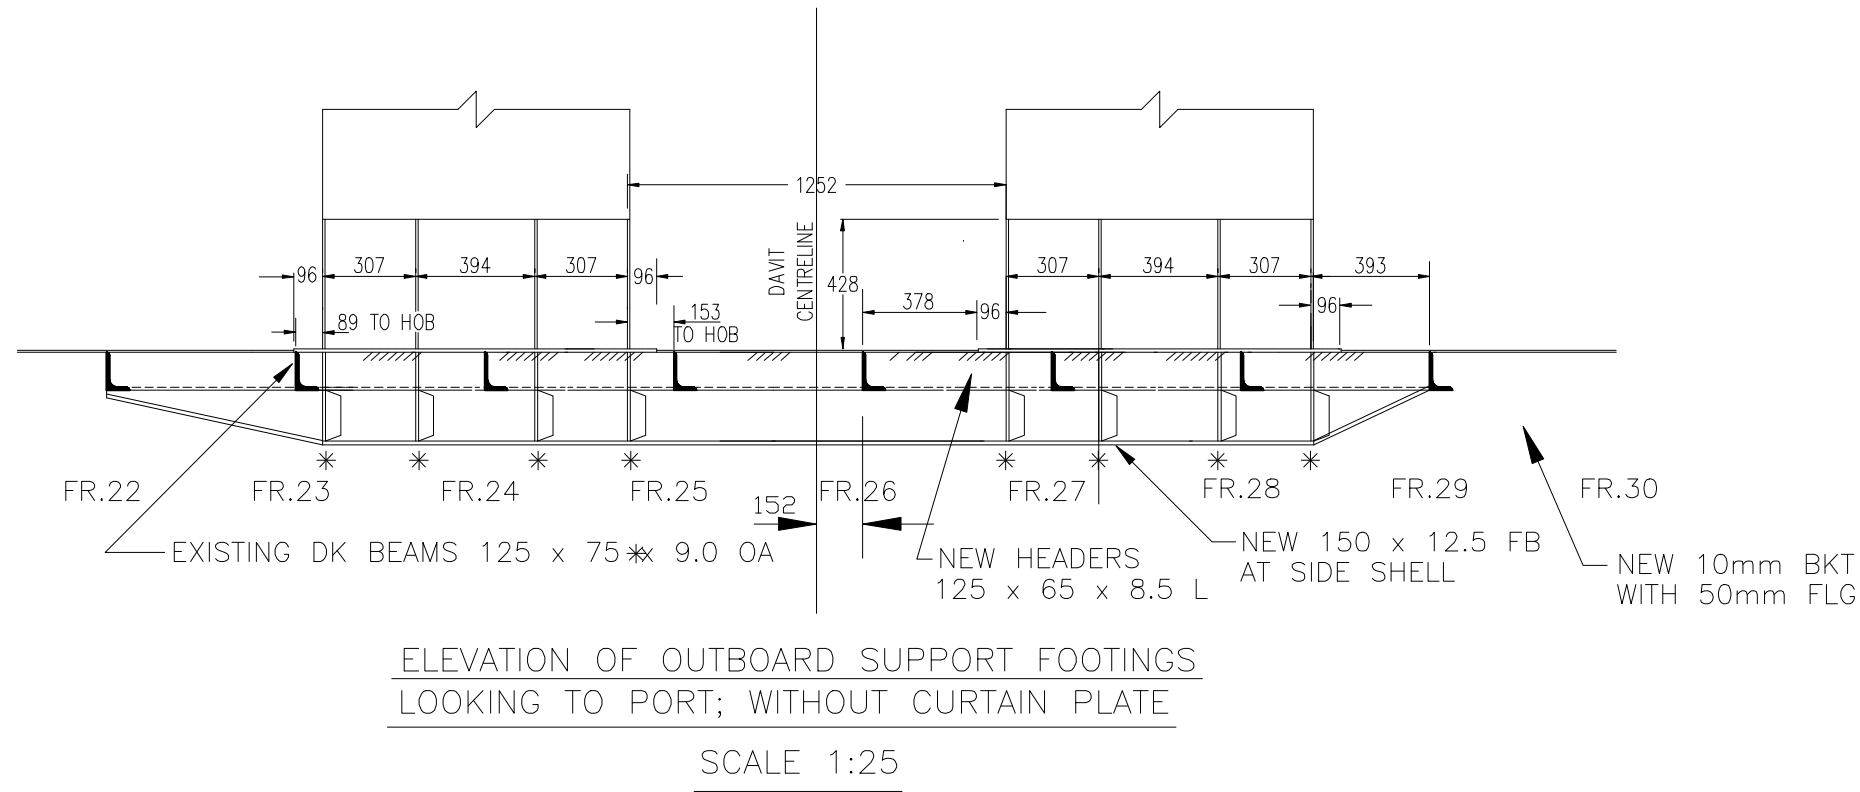


PLAN VIEW AT UPPER DECK

NOTE: EXISTING DECK BEAMS TO BE CUT AND WELDED TO NEW HEADER & EXISTING BRACKETS TO BE REMOVED

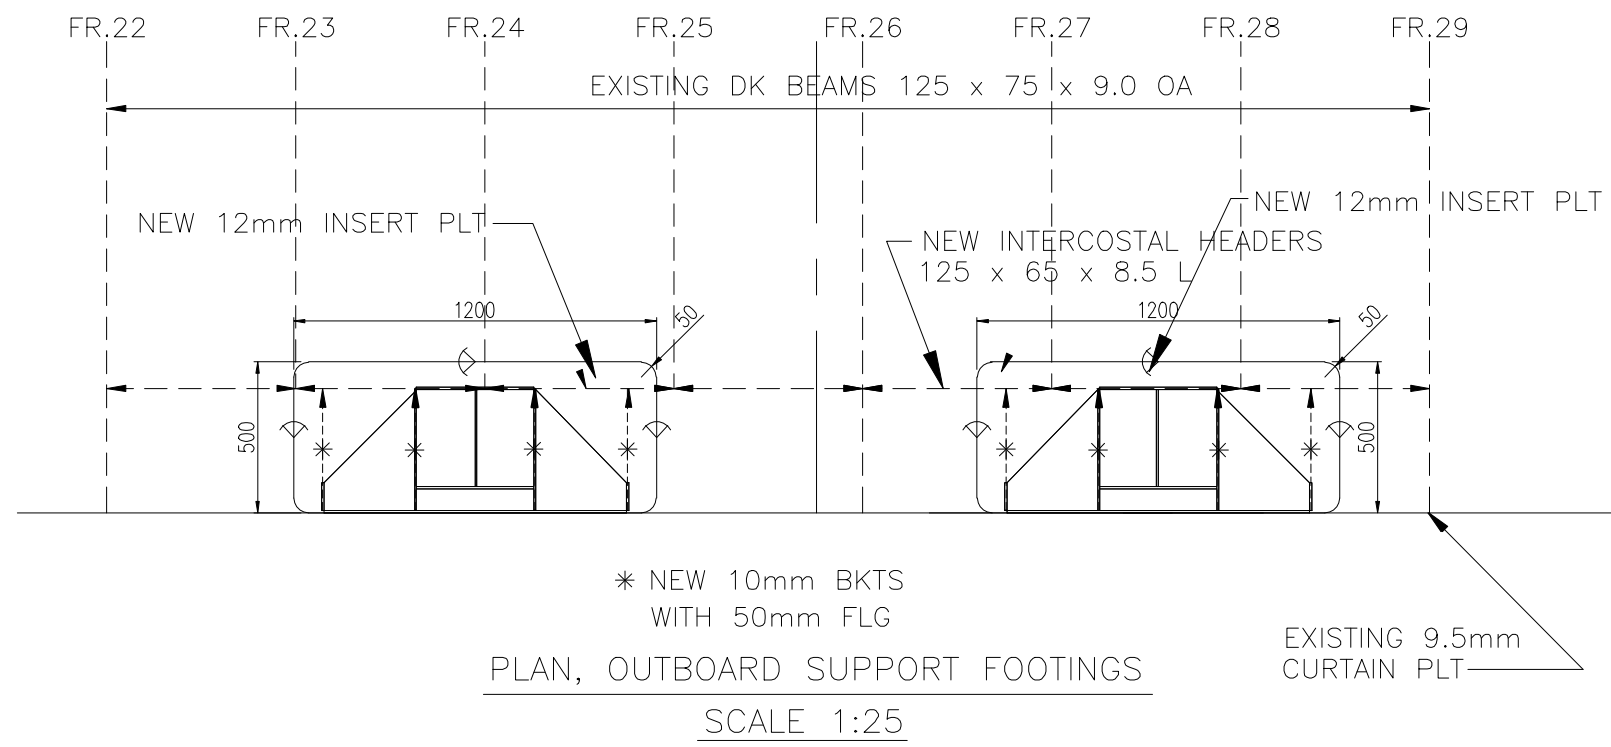

NOTES

ALL DIMENSIONS IN MM

CLASSIFICATION

No.	Description	Date

REVISIONS



Consultant

BARCLAY ASSOCIATES LTD.  
74 O'Leary Avenue  
St. John's NL  
A1B 2C7

Drawn by	AB	Developed by	AB
Checked by		Date	
Approved by		Date	
Scale	1:50		

PROJECT  
C.C.G.S. "LEONARD J COWLEY  
STARBOARD SIDE  
MIRANDA DAVIT INSTALLATION

CANADIAN COAST GUARD

DRAWING TITLE

CONSTRUCTION DETAILS  
Sheet One

SHT 03 OF 04	PLOT DATE: JAN 04 2014
PROJECT NO. 102-04	DRAWING NO. 102-04-03