



PLAN VIEW AT UPPER DECK


NOTE: EXISTING DECK BEAMS TO BE CUT AND WELDED TO NEW HEADER
& EXISTING BRACKETS TO BE REMOVED

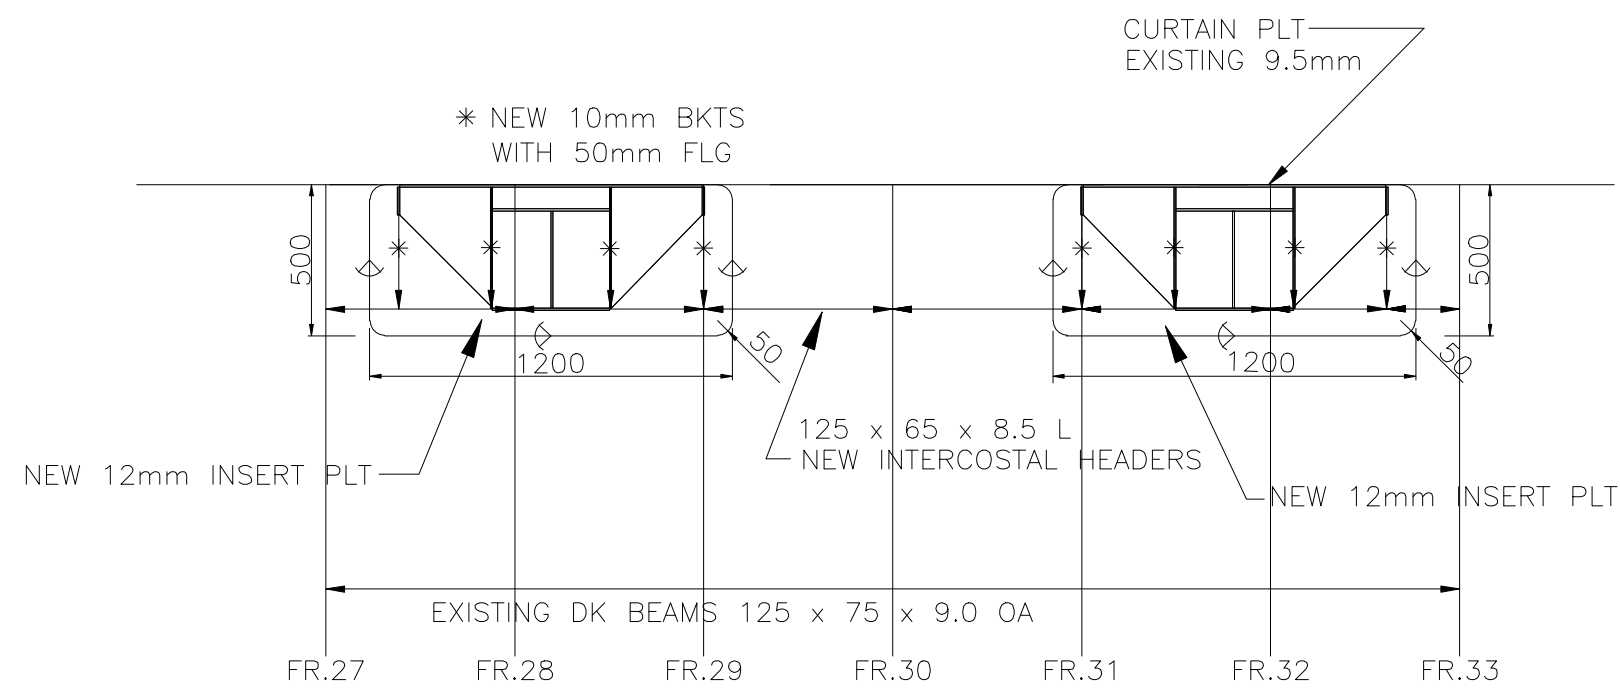

PLAN, OUTBOARD SUPPORT FOOTINGS
SCALE 1:25

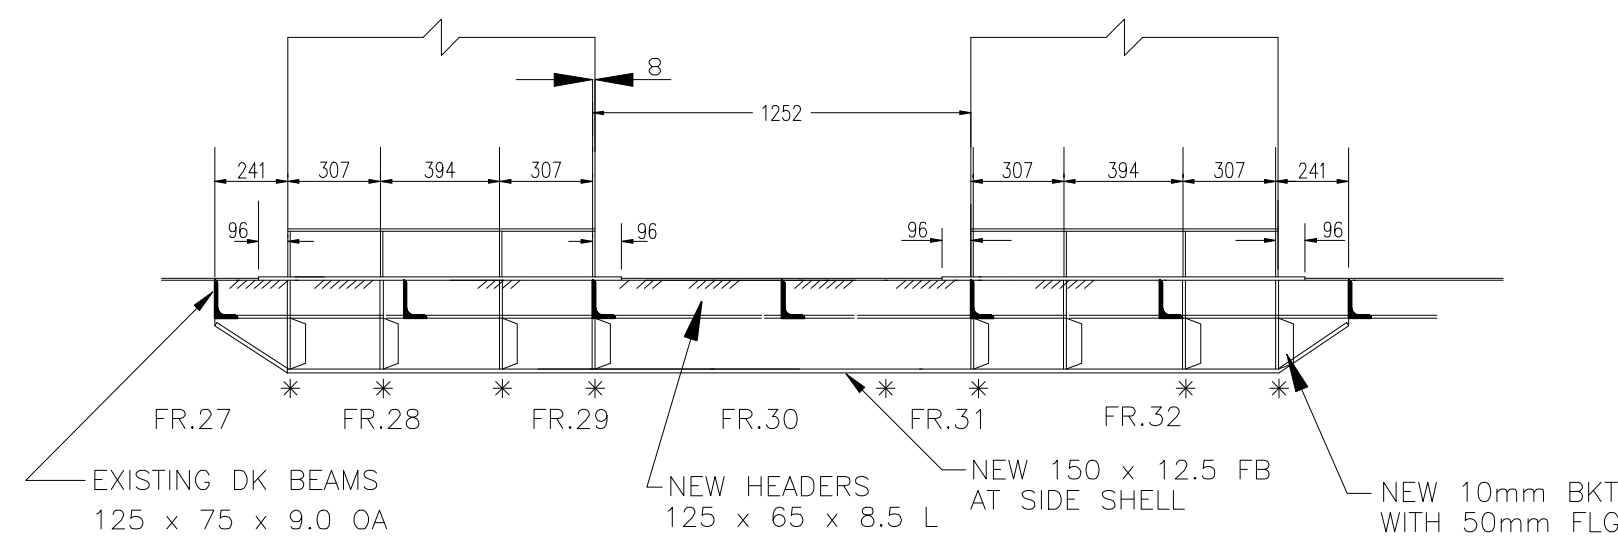


ELEVATION OF OUTBOARD SUPPORT FOOTINGS
LOOKING TO PORT; WITHOUT CURTAIN PLATE
SCALE 1:25

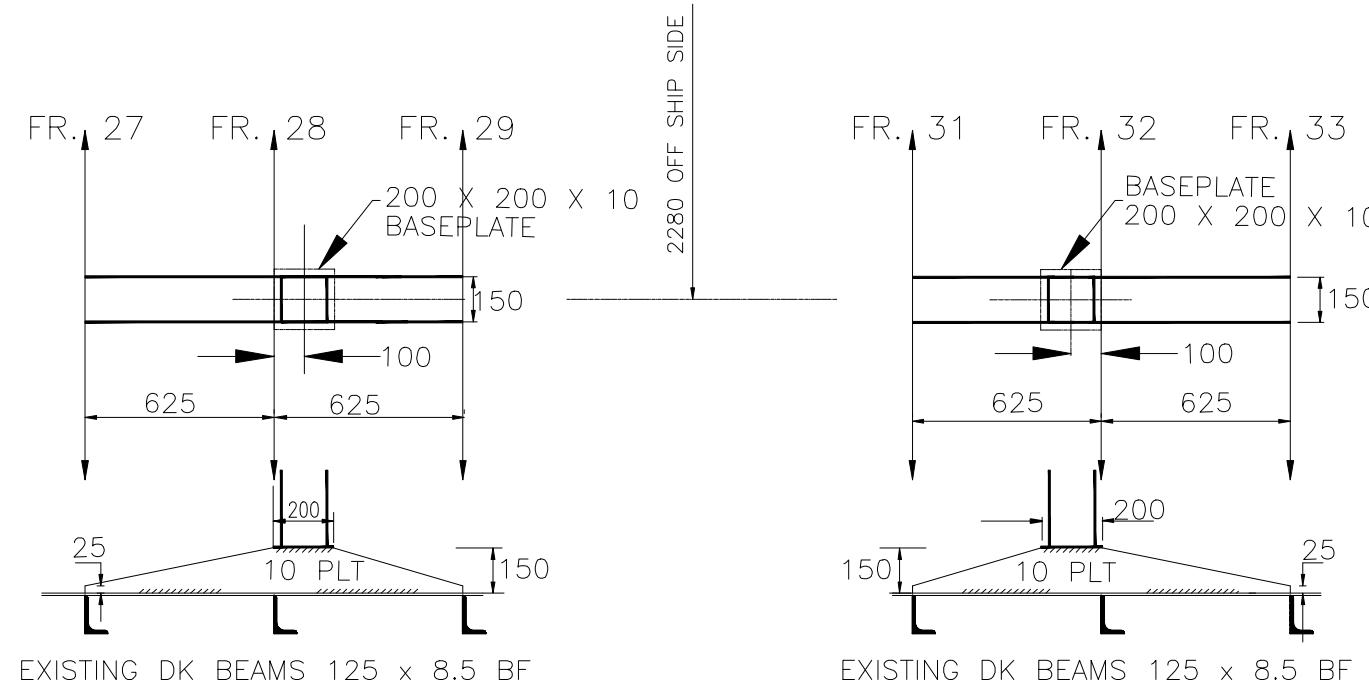


AFT INBOARD DAVIT ARM SUPPORT
SCALE 1:25



FWD INBOARD DAVIT ARM SUPPORT
SCALE 1:25

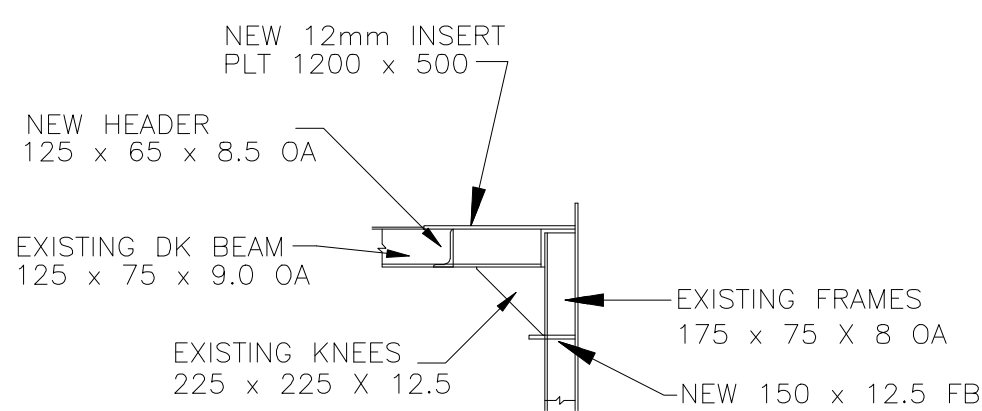

SECTION THROUGH
EXISTING FRAMES
SCALE 1:25

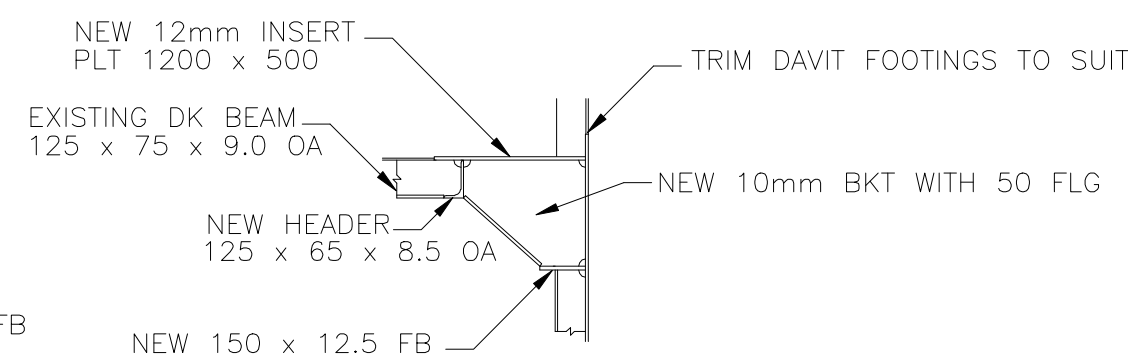

SECTION THROUGH DAVIT
FOOTING SUPPORT BRACKETS
SCALE 1:25

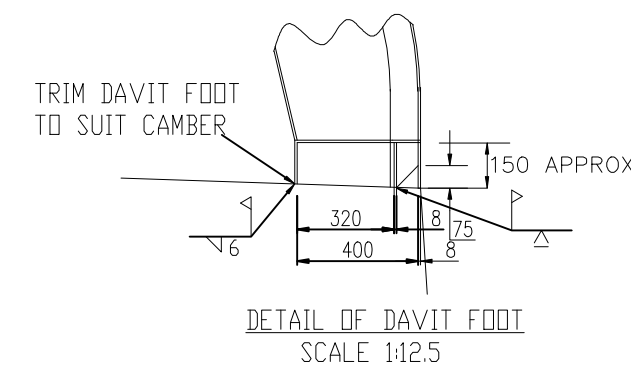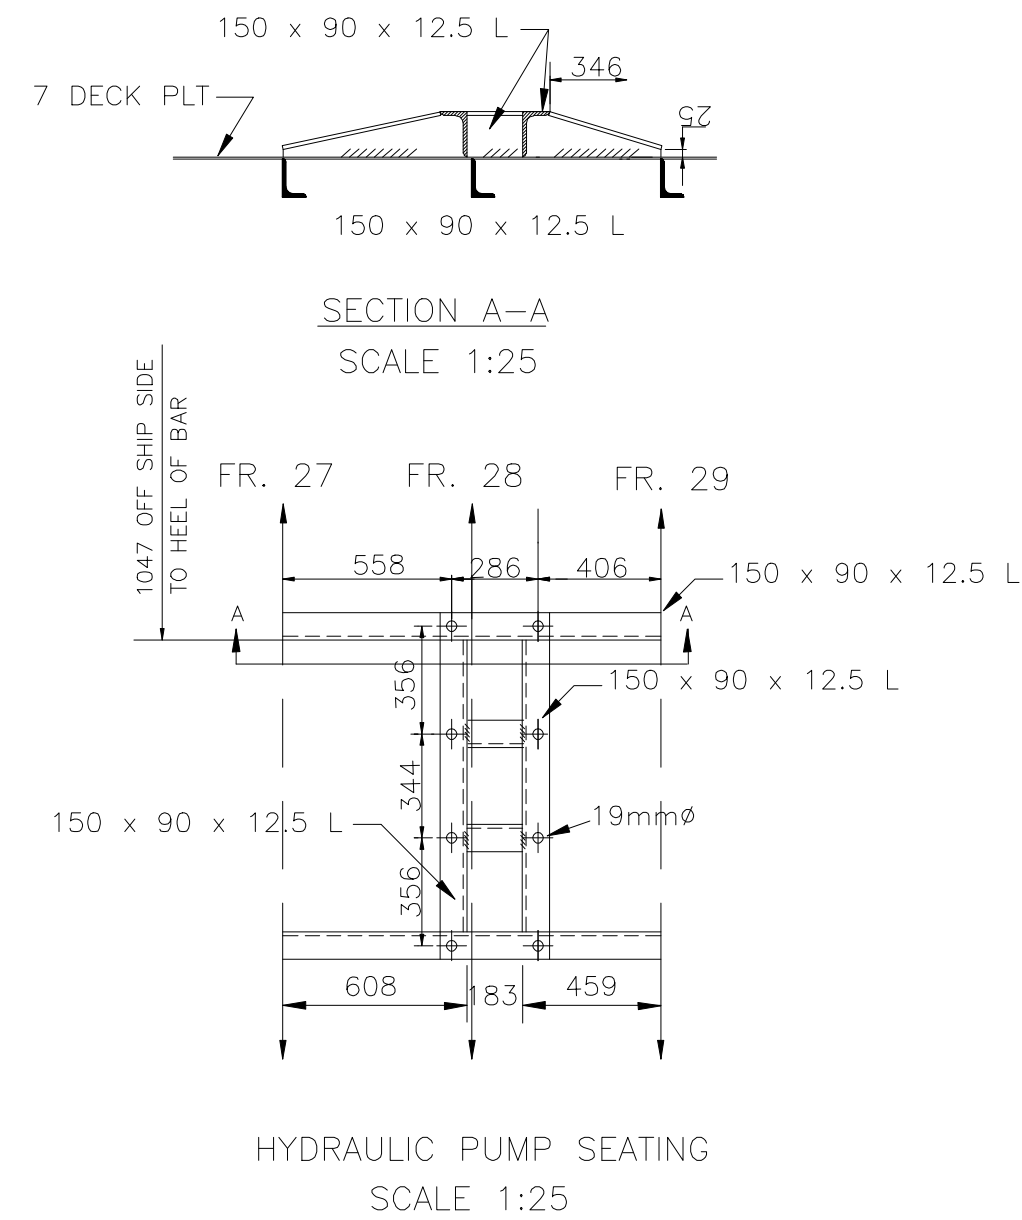

NOTES		
ALL DIMENSIONS IN MM		
CLASSIFICATION		
No.	Description	Date
REVISIONS		
Consultant		
Barclay Associates Ltd.		
75 O'Leary Avenue St. John's, NL A1B 2C7		
Drawn by	AB	Developed by AB
Checked by		Date
Approved by		Date
Scale	1:50	
PROJECT		
C.C.G.S. "LEONARD J COWLEY		
PORT SIDE		
MIRANDA DAVIT INSTALLATION		
CANADIAN COAST GUARD		
DRAWING TITLE		
CONSTRUCTION DETAILS Sheet One		
SHT 03 OF 04	PLOT DATE: Jan 04 2014	
PROJECT NO.	DRAWING NO.	
102-05	102-05-03 REV 01	