


PLAN VIEW AT FORECASTLE DECK

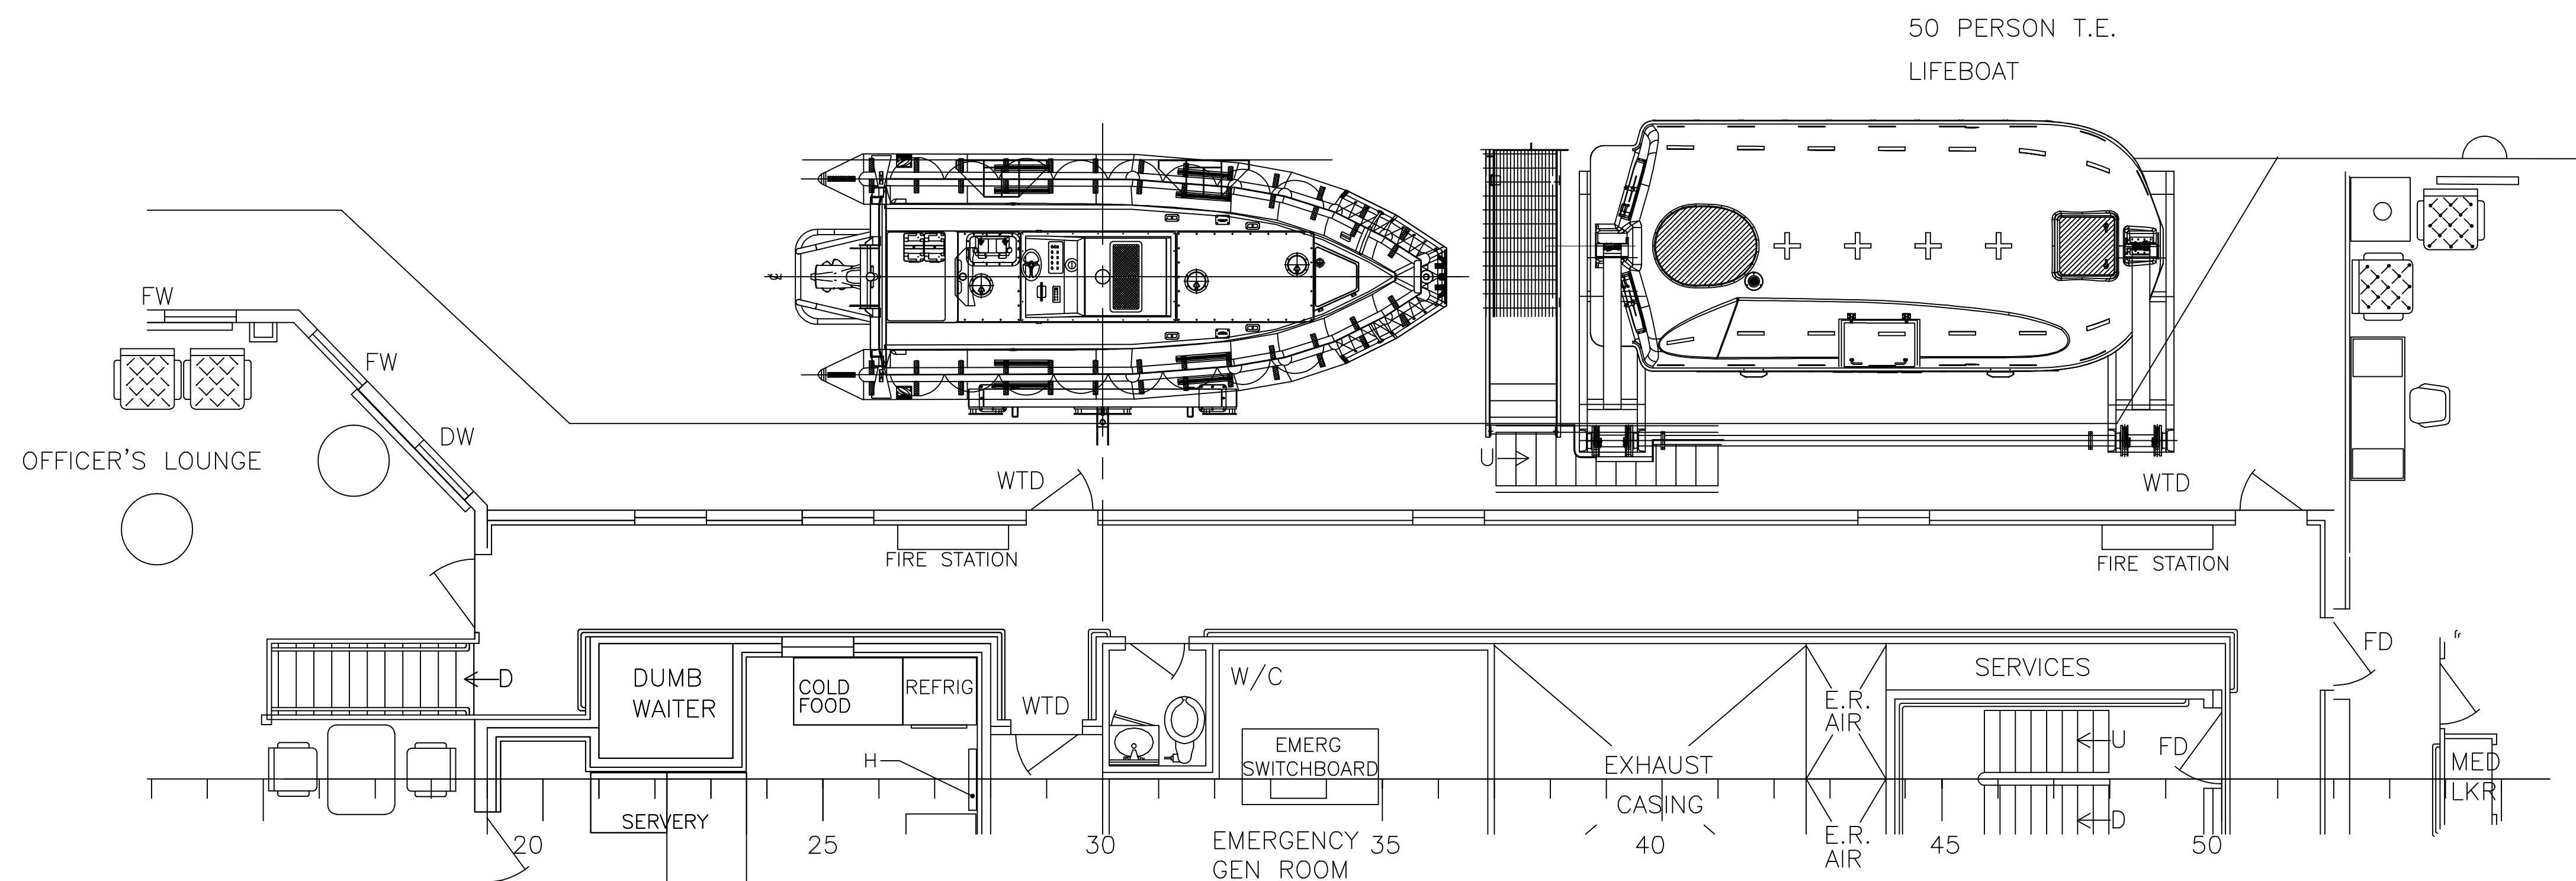

PLAN VIEW AT UPPER DECK

## NOTES

ALL DIMENSIONS IN MM

## CLASSIFICATION

No.	Description	Date

## REVISIONS

## Consultant

## Barclay Associates Ltd.

75 O'Leary Avenue  
St. John's, NL  
A1B 2C7

Drawn by	AB	Developed by	AB
Checked by		Date	
Approved by		Date	
Scale	1:50		

## PROJECT

C.C.G.S. "LEONARD J COWLEY  
PORT SIDE  
MIRANDA DAVIT INSTALLATION  
CANADIAN COAST GUARD

## DRAWING TITLE

General Arrangement  
Sheet Two

SHT 02 OF 04	PLOT DATE: Jan 04 2014
PROJECT NO.	DRAWING NO.
102-05	102-05-02 REV 01