

SCALE 1:20

0 500 1000

500 SCALE IN MILLIMETRES

Client/client

800 Burrard Street - 12th Floor
Vancouver B.C.

Project title/Titre du projet
Pacific Rim National Park
Vancouver Island B.C.

West Coast Trail Bridges Repair

Consentant Signature Only

Designed by/Concept par
R.M.

Drawn by/Dessiné par
R C M

PWGSC Project Manager/Administrateur de Projets TPSOC
DAVID CHANG

Regional Manager, Architectural and Engineering Services
Gestionnaire régionale, Services d'architectural et de génie, TPSGC

Drawing title/Titre du dessin

BRIDGE 68

REPAIR

SECTIONS AND DETAILS




[illegible]

Project No./No. du projet	Sheet/Feuille	Revision no. La Révision
----------------------------------	----------------------	-------------------------------------






P 064182 001 S-6 no.

R.004102.001	0-0	C
--------------	-----	---

OF 15

DM5XXXXXX 

...and the *Journal of the American Medical Association* (JAMA) ...

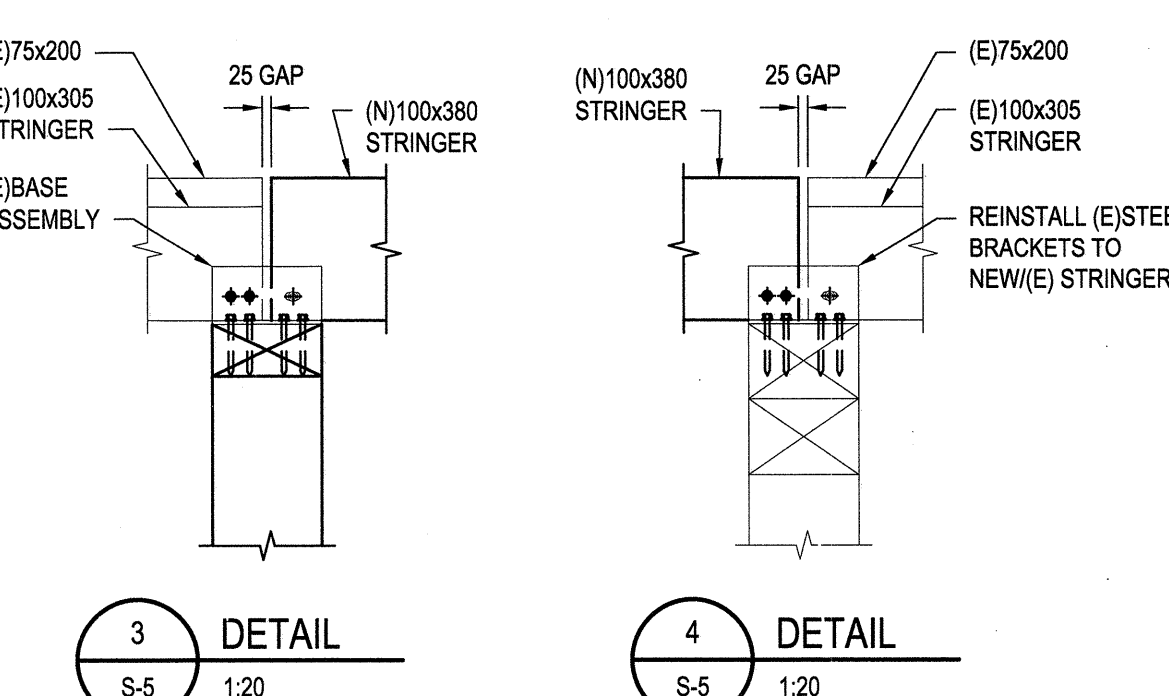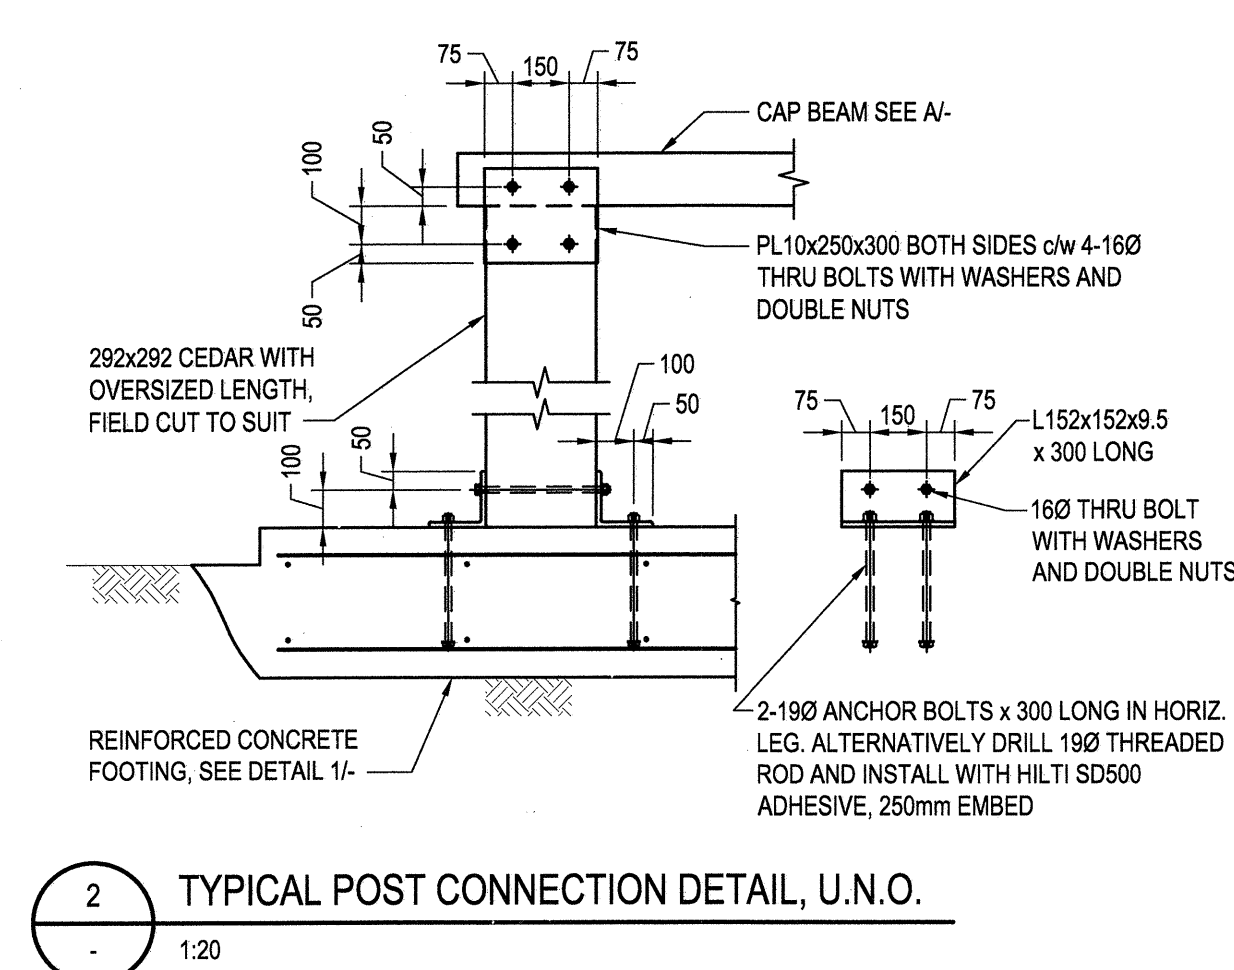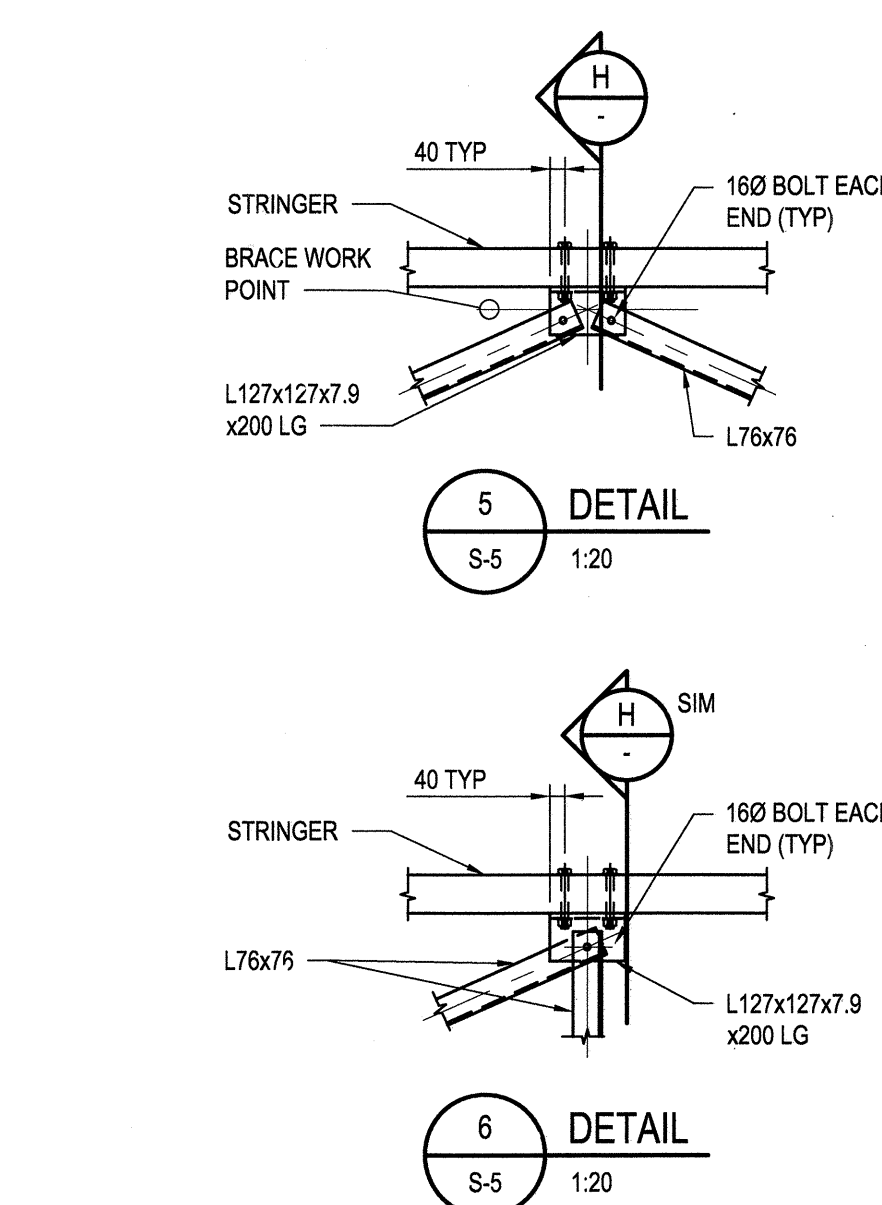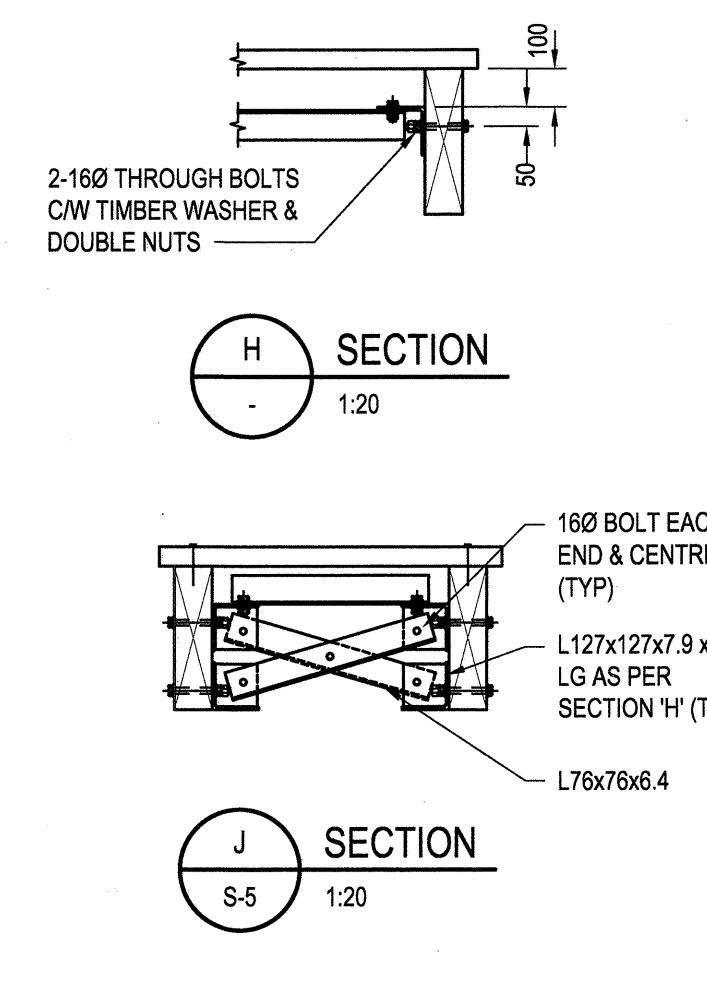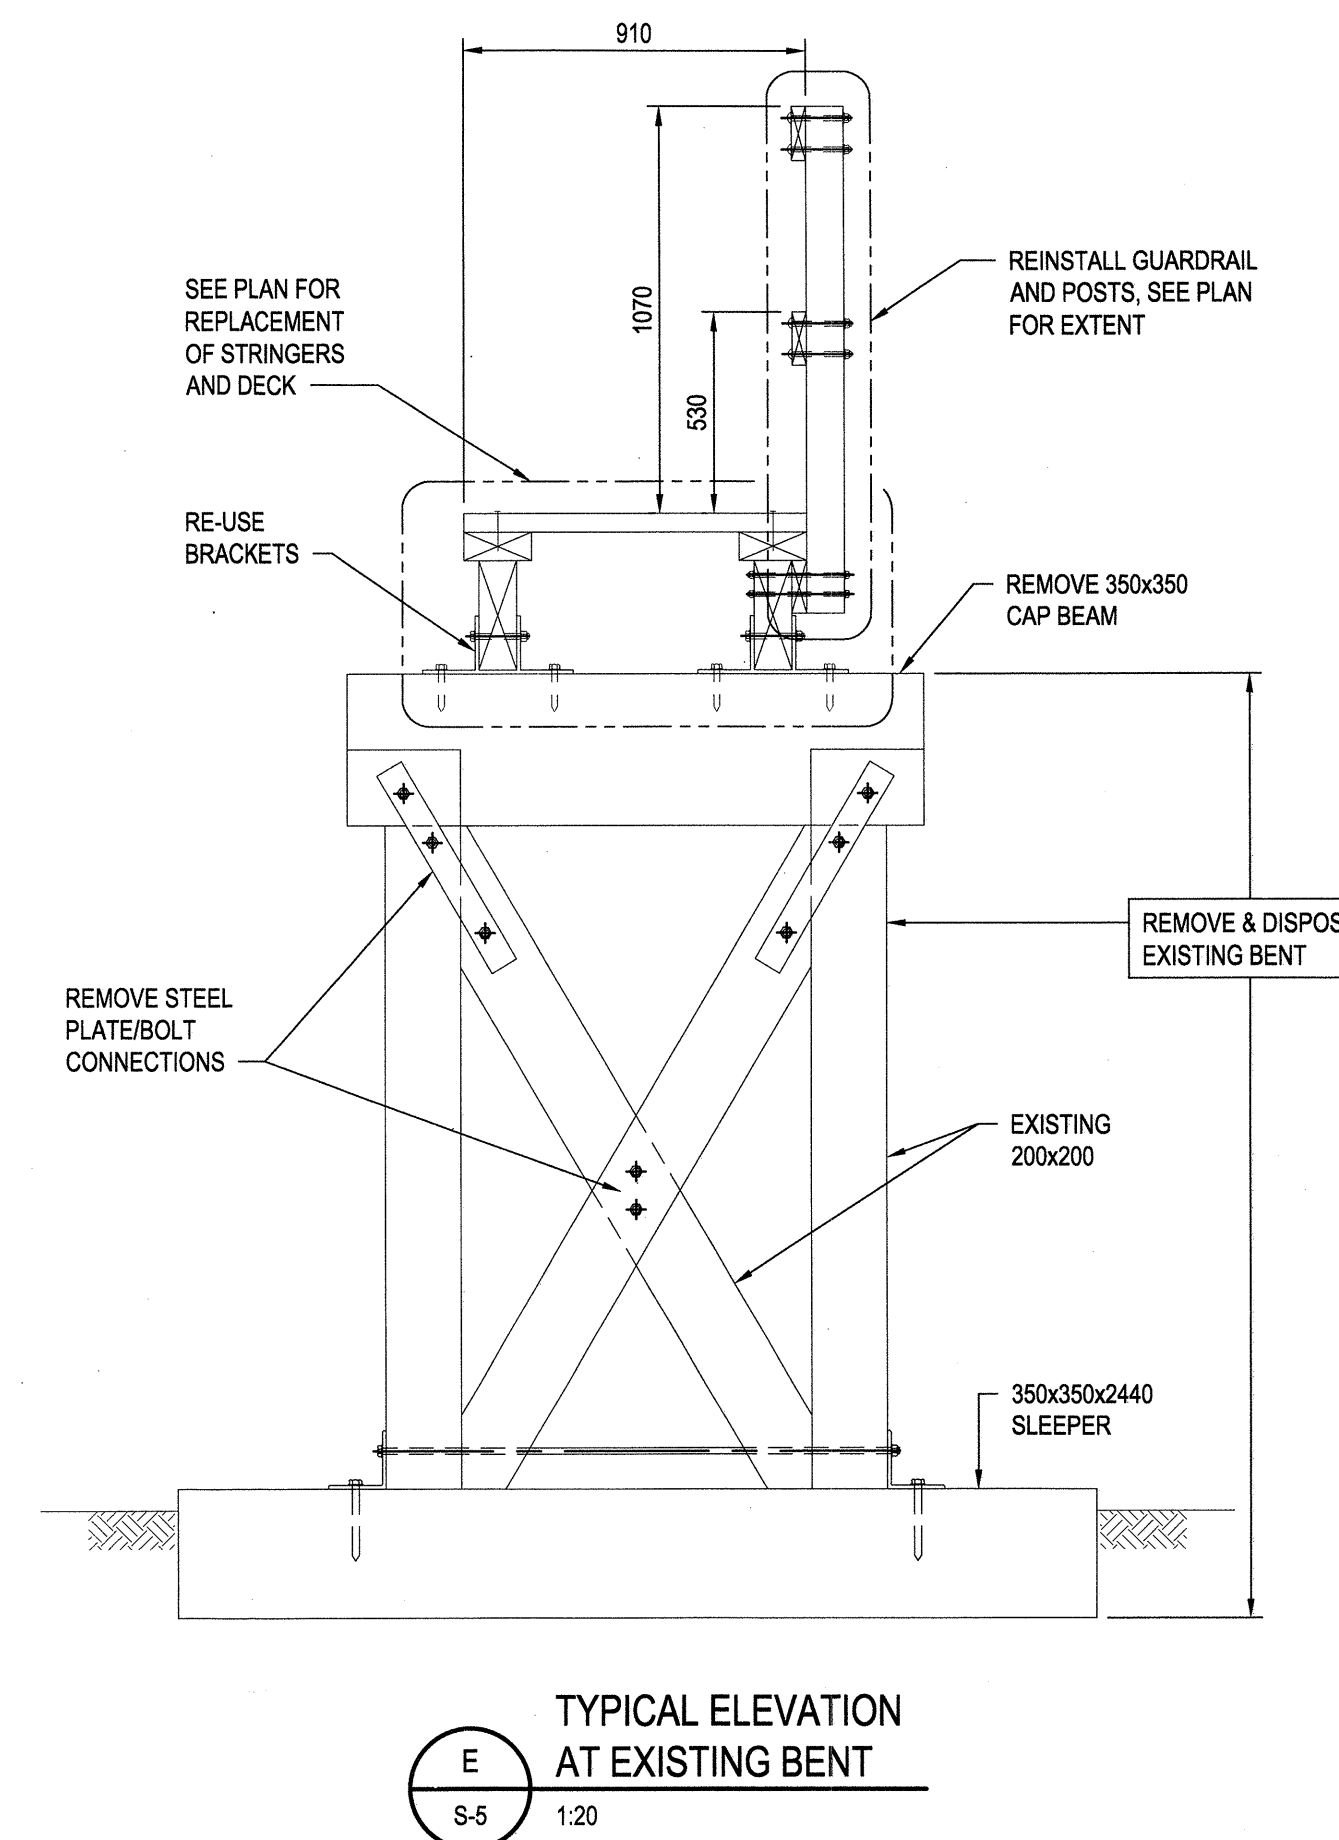

- NOTES:**
1. ALL NAILS TO BE GALVANIZED 0.131"X 75 LONG, TYP. U.N.O.
 2. ALL SCREWS TO BE 6mm DIAMETER X76 LONG SELF TAPPING GALVANIZED SCREWS U.N.O.
 3. ALL STEEL TO BE HOT DIPPED GALVANIZED
 4. ALL WOOD STRINGERS AND GUARDRAIL POSTS TO BE No. 1 CEDAR, OTHER WOOD ELEMENTS TO BE No.2 CEDAR
 5. FOR METHODS OF CONSTRUCTION, QUALITY OF WORKMANSHIP AND MATERIAL AND FOR STANDARDS AND CODES, REFER TO SPECIFICATIONS THAT ARE PART OF THE CONTRACT DOCUMENTS
 6. (G) DENOTES EXISTING
 7. POSTS TO BE 300mm LONGER AND FIELD CUT TO SUIT
 8. ALL EXISTING DIMENSIONS TO BE SITE CONFIRMED, LONGER MEMBERS THAN SHOWN TO BE PROVIDED AND FIELD (D) CUT TO SUIT