

Technical Services
Vessel Support

CMG05-211-PL

THE MATERIAL LISTED BELOW TO BE SUPPLIED BY E.W. BINES CANADA


BILL OF MATERIAL

INDEX NO.	QTY	DESCRIPTION	SERVICE



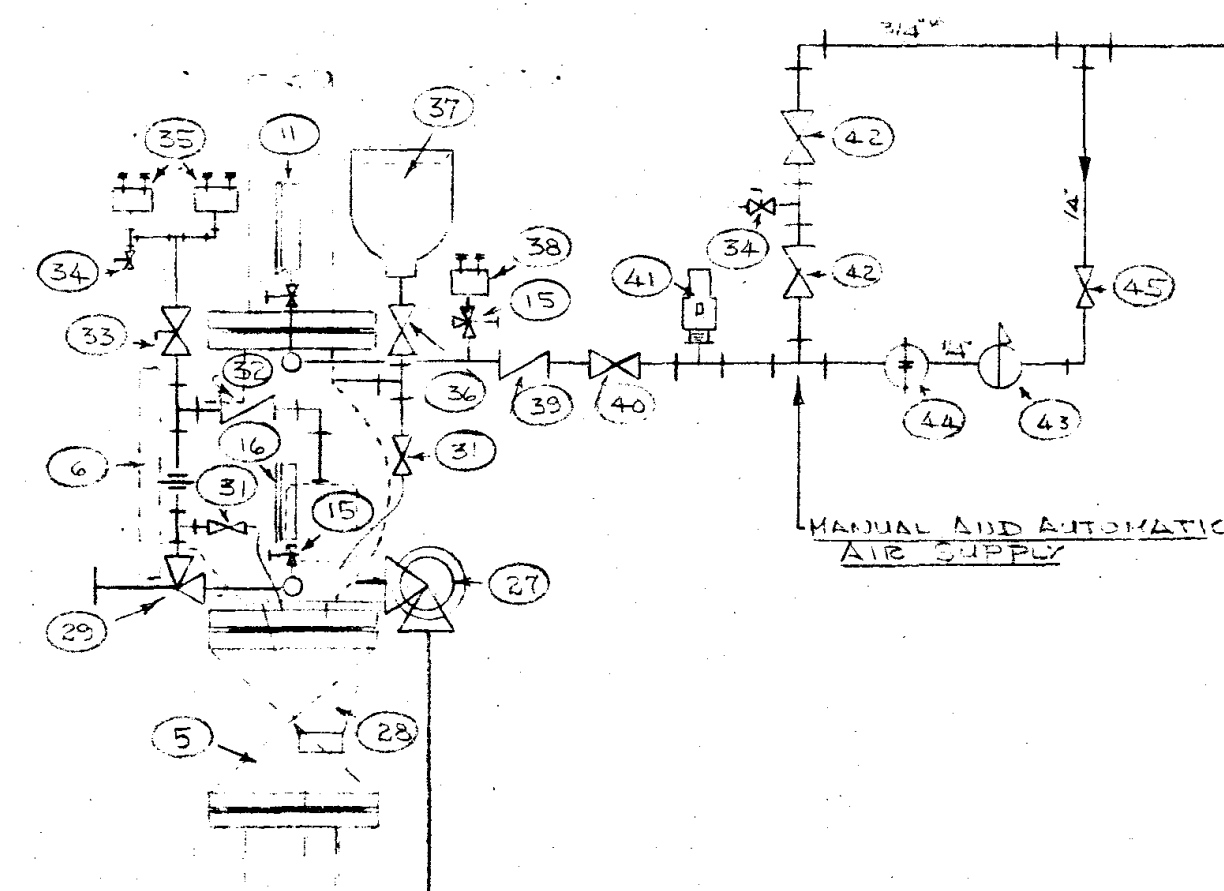

PLAN VIEW

1/2" = 10" 1"

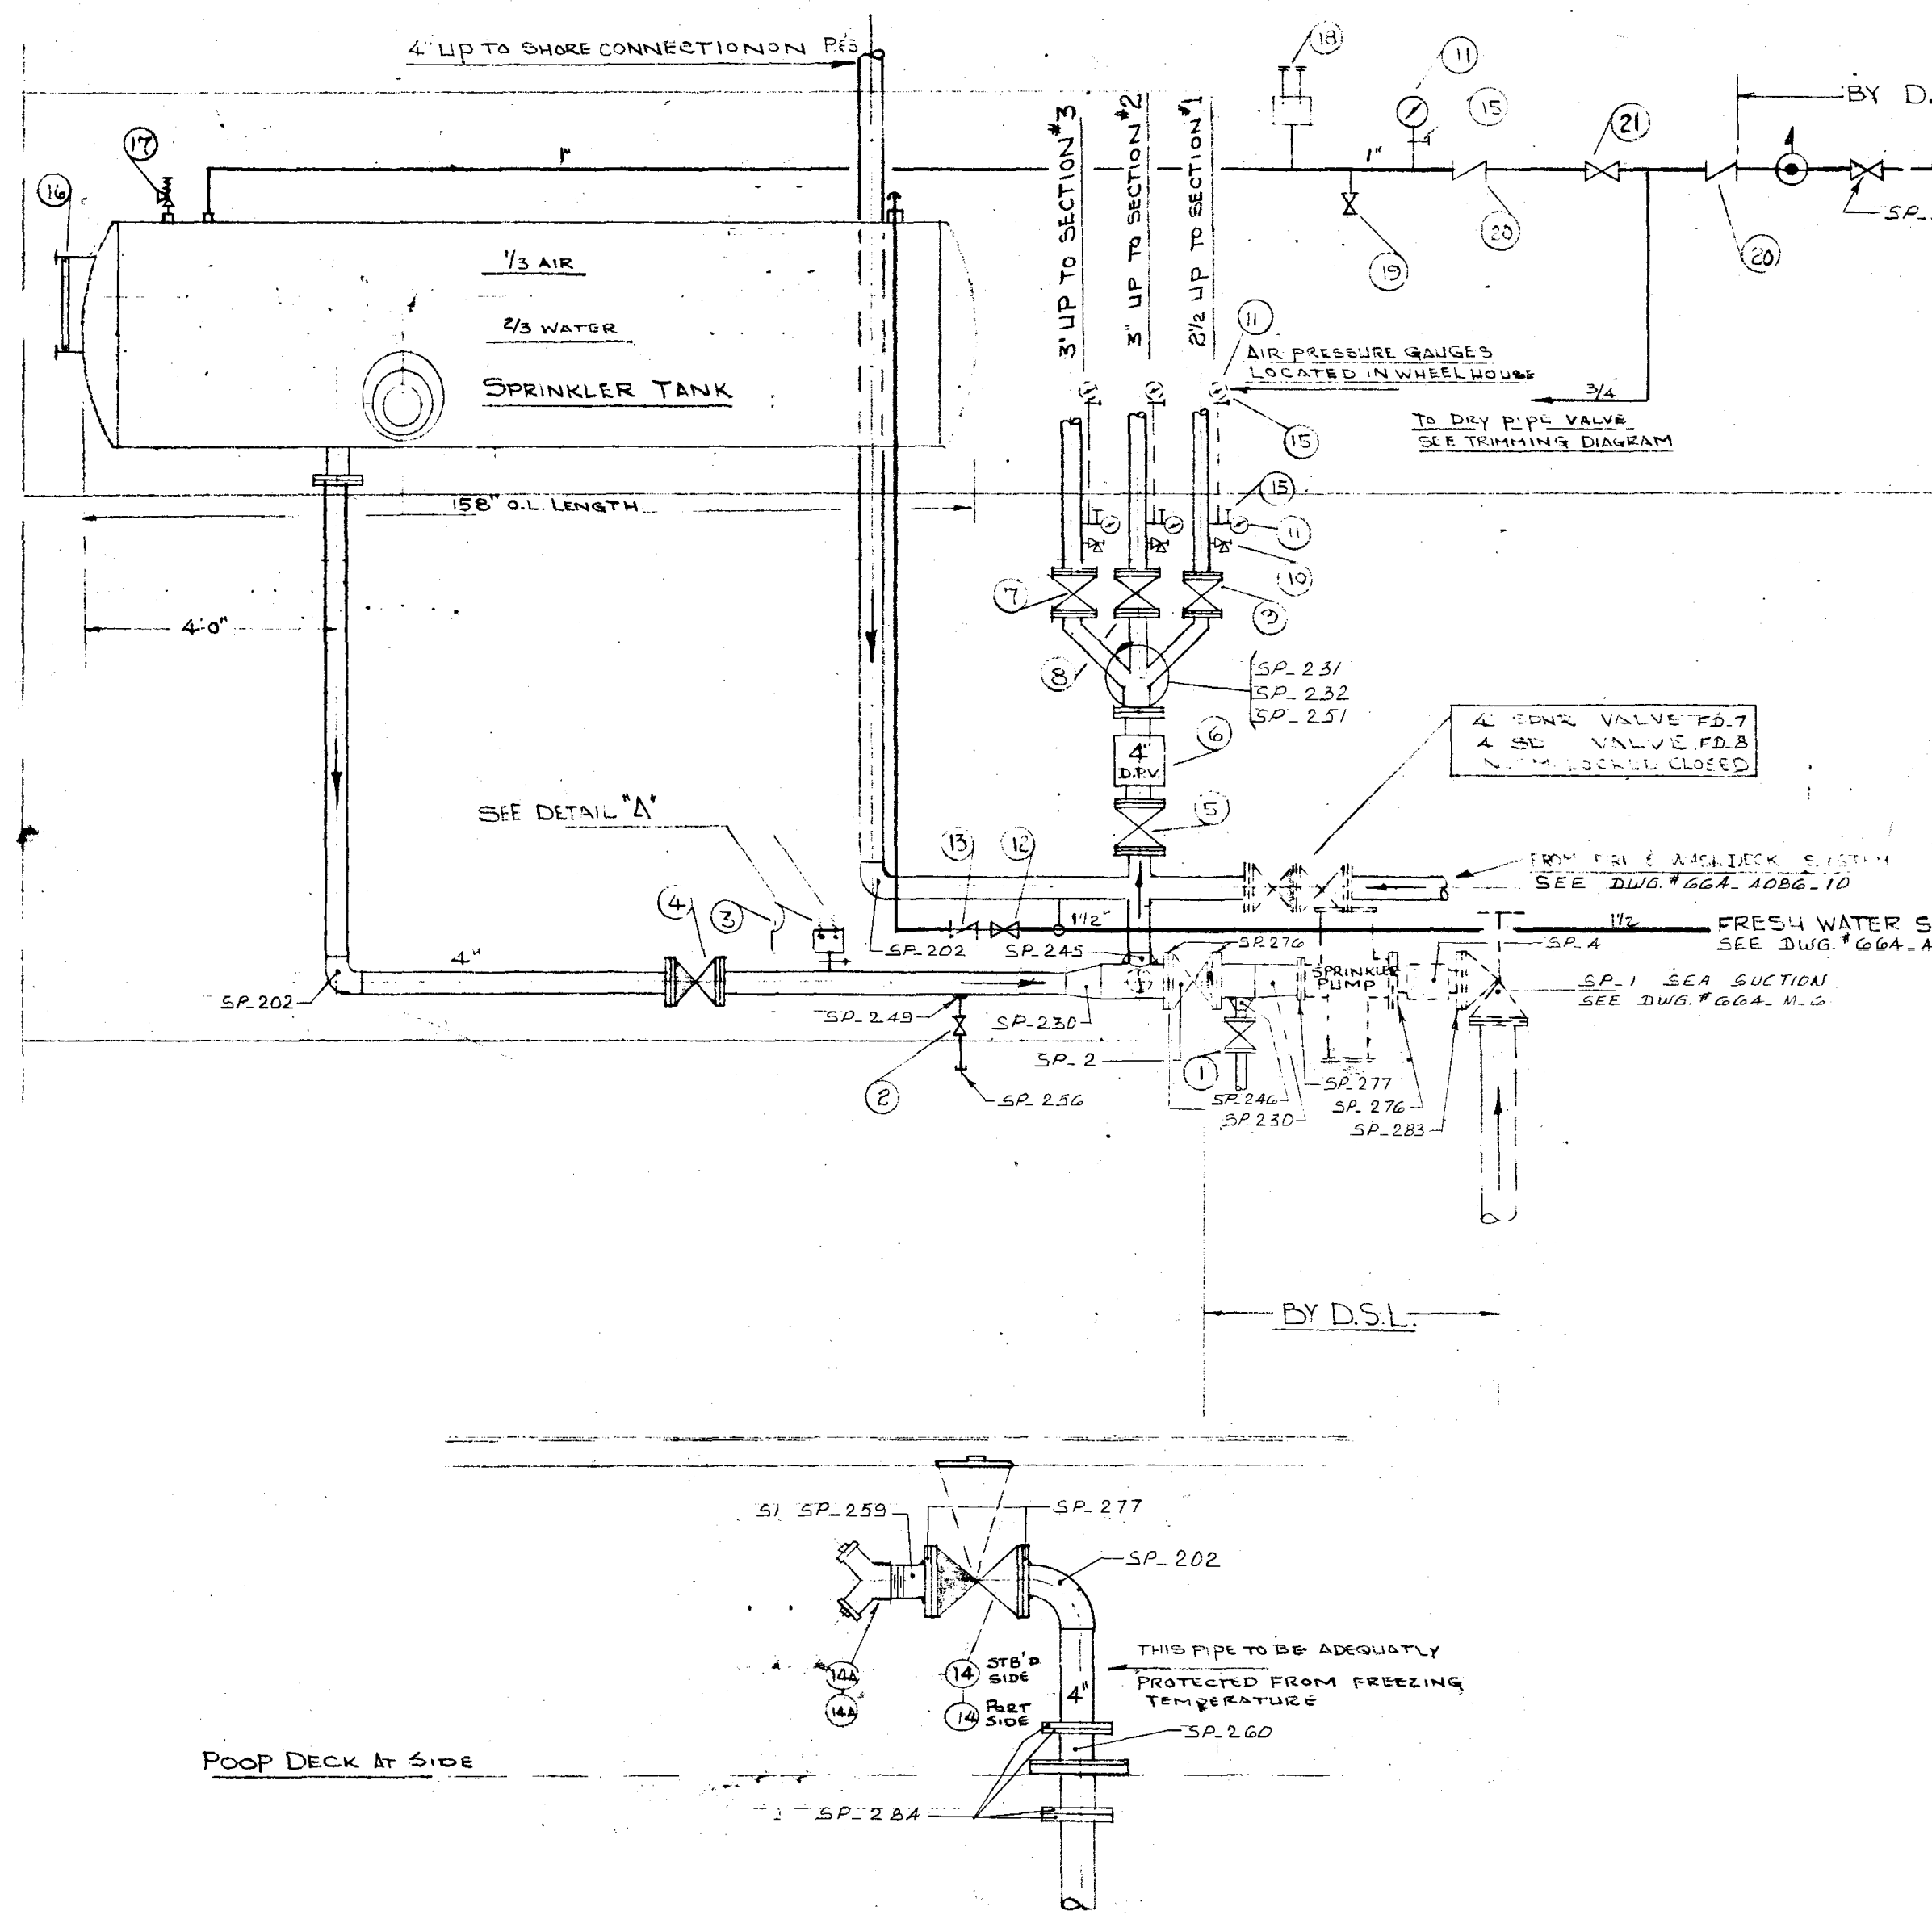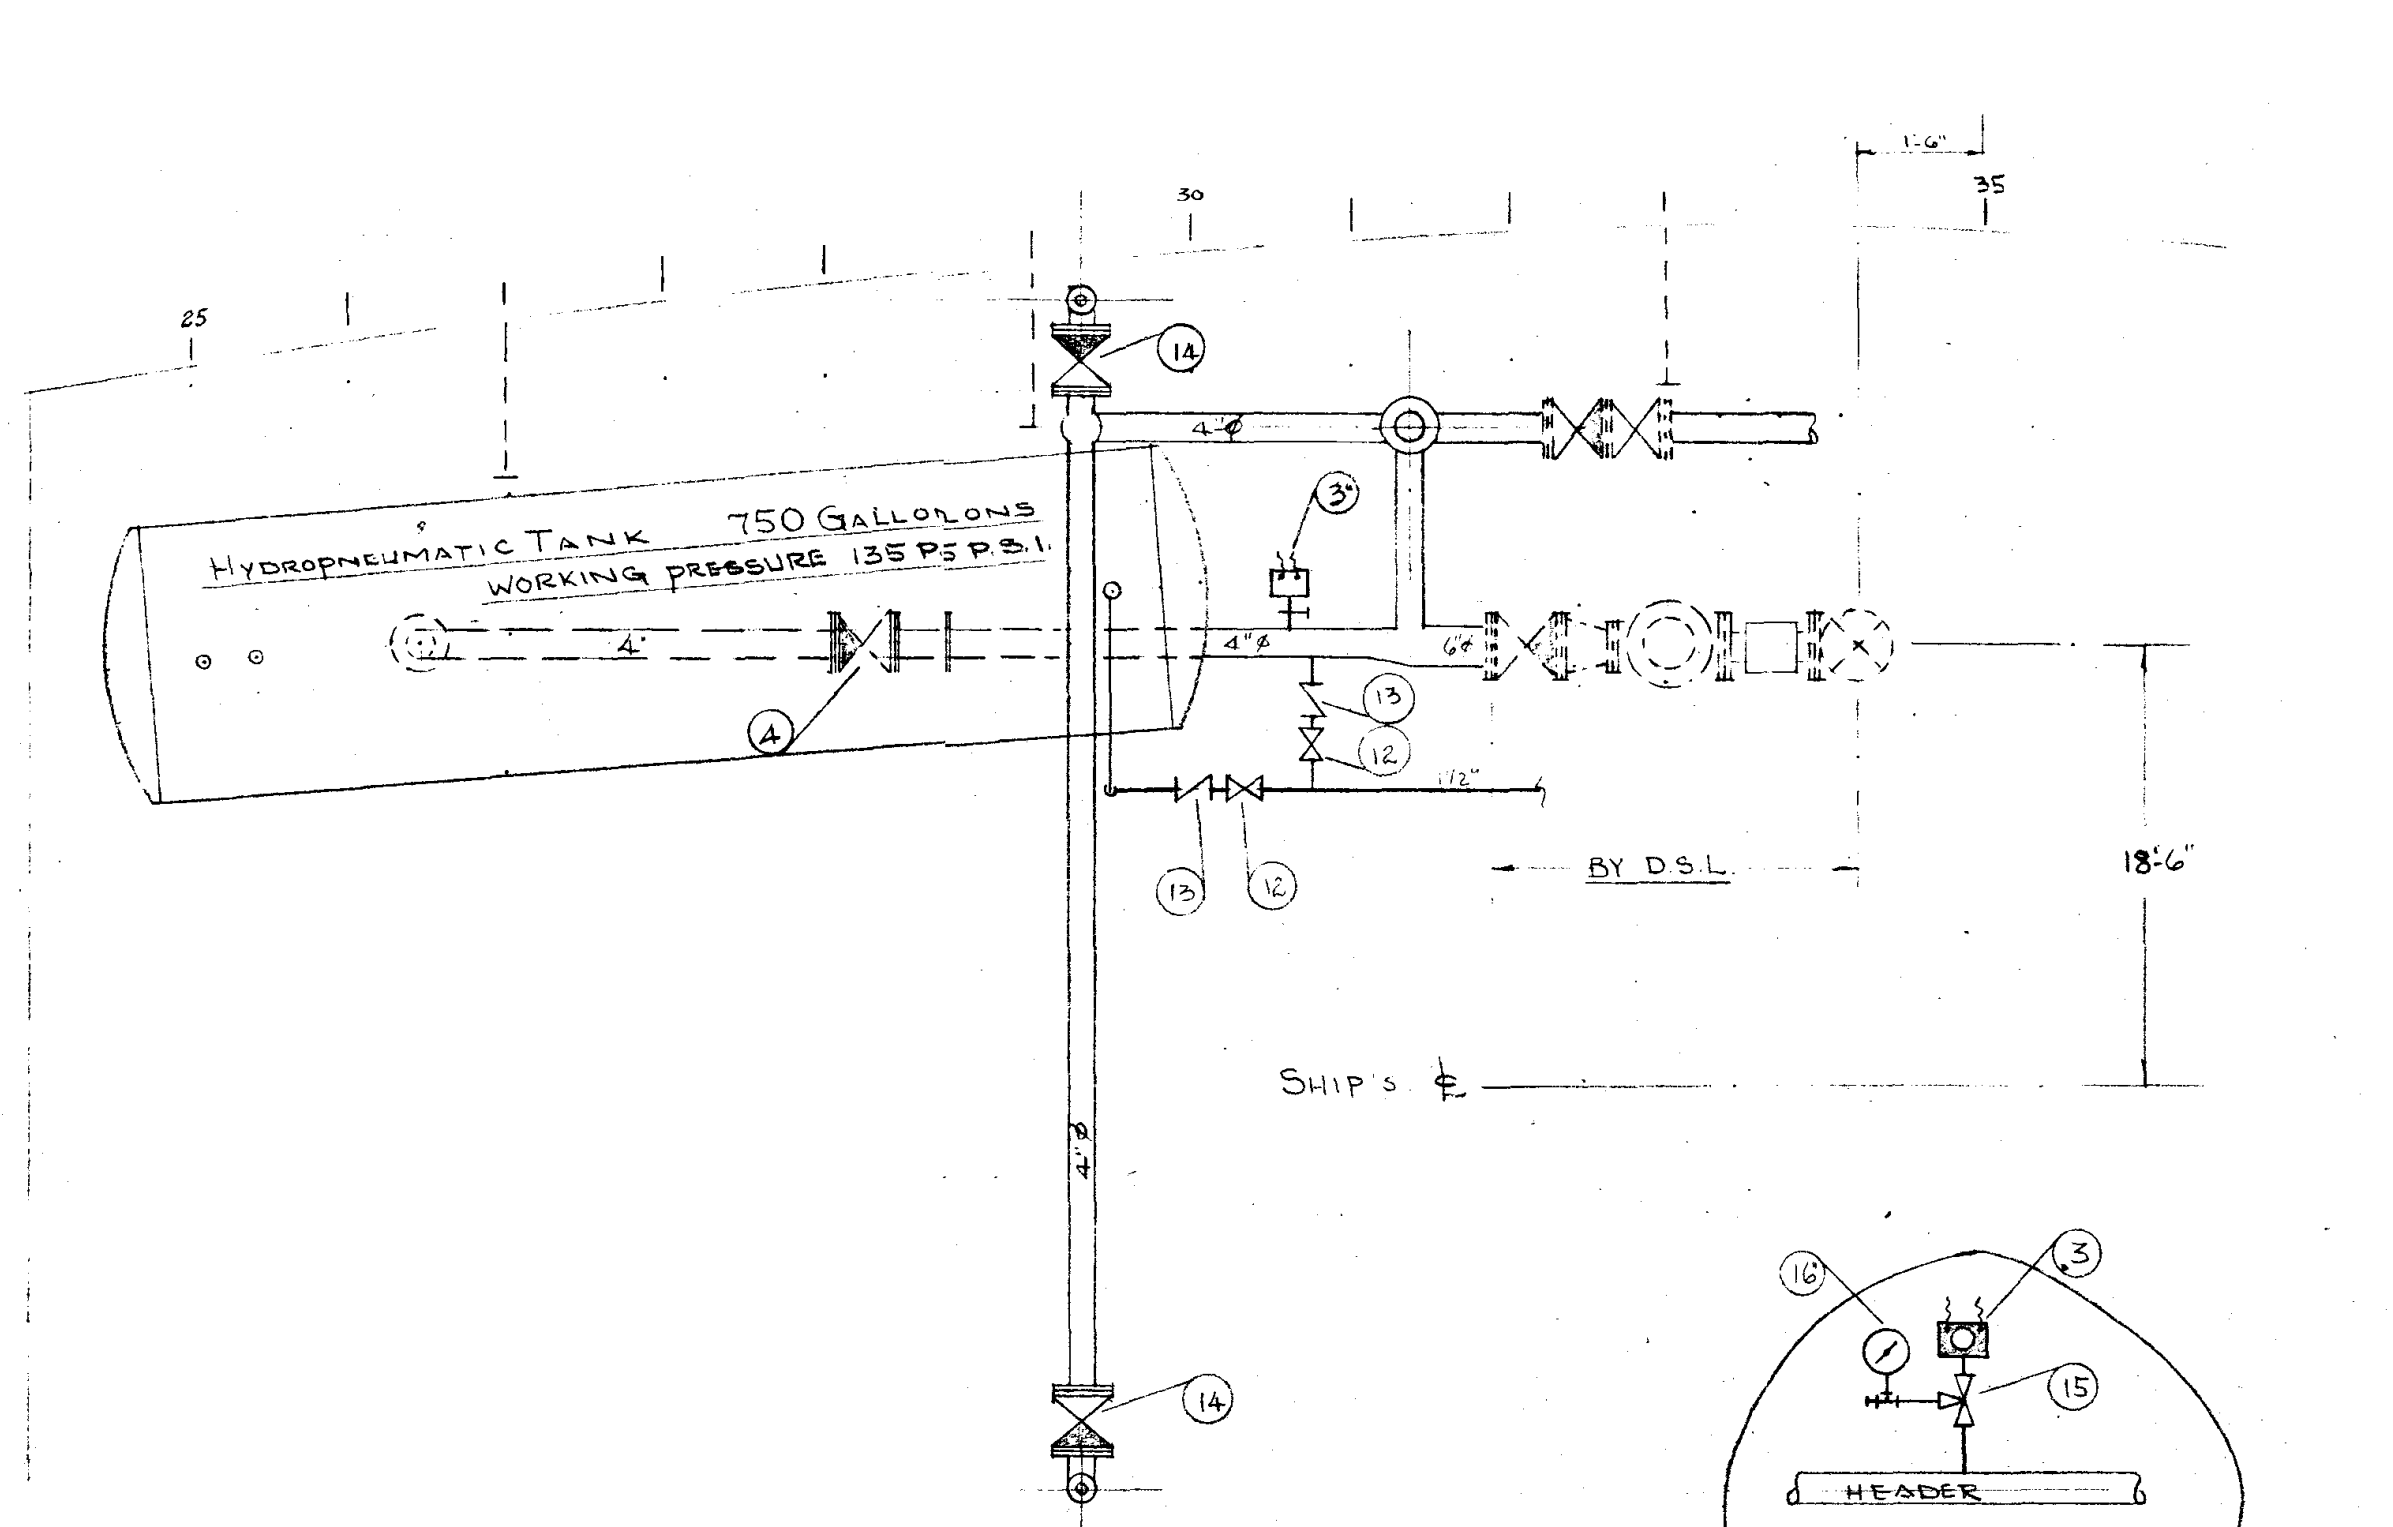

ELEVATION

1/2" = 10" 1"

DETAIL OF SHORE CONNECTION ON OPEN DECK