



SECTION C-C
SCALE 1:10

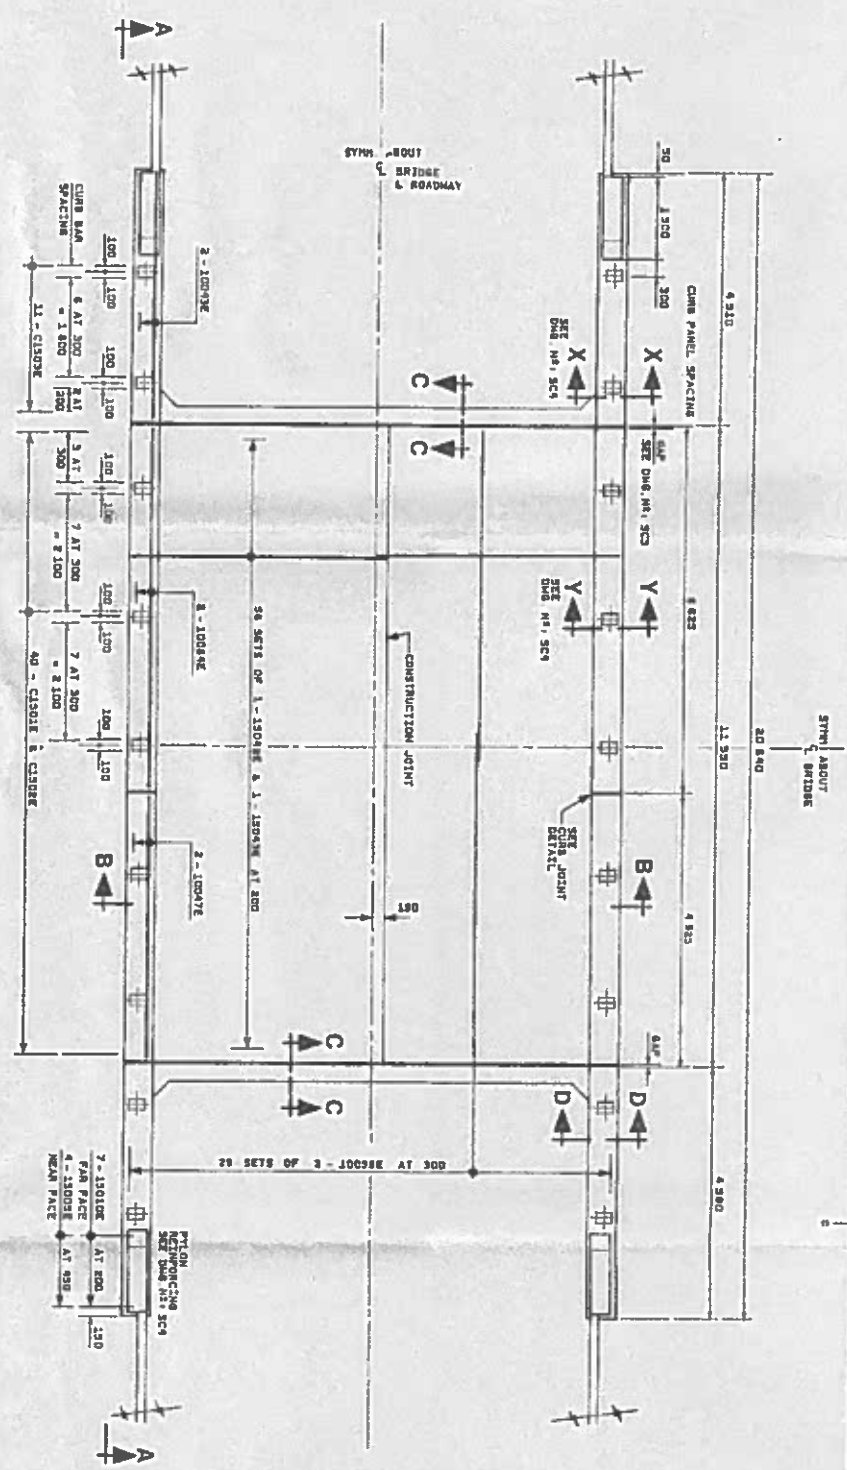


PLAN
SCALE 1:50

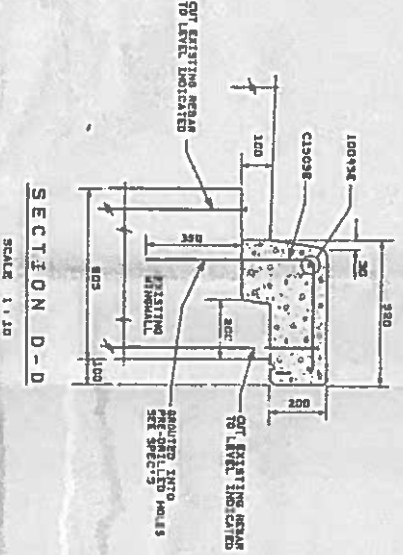

SECTION D-D
SCALE 1:10



ELEVATION A-A
SCALE 1:30

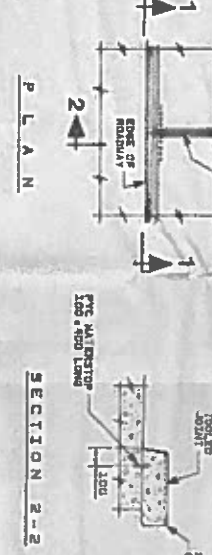


SECTION 2-2




SECTION 1-1
SCALE 1:10

- NOTES:
1. FOR GENERAL NOTES SEE DRAWING NO. SCL
 2. SCALE: AS NOTED
 3. REINFORCING BARS TO BE EPDM COATED AND DEMONSTRATED WITH "X" FOLLOWING THE BAR MARK.
 4. ALL DIMENSIONS OF EXISTING STRUCTURE TO BE VERIFIED IN THE FIELD. SEE SPEC. 5.

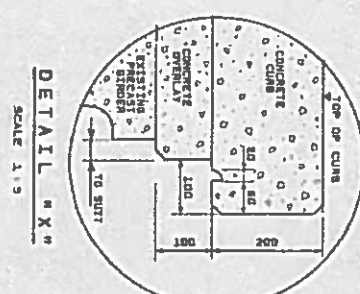

SCALE 1:5

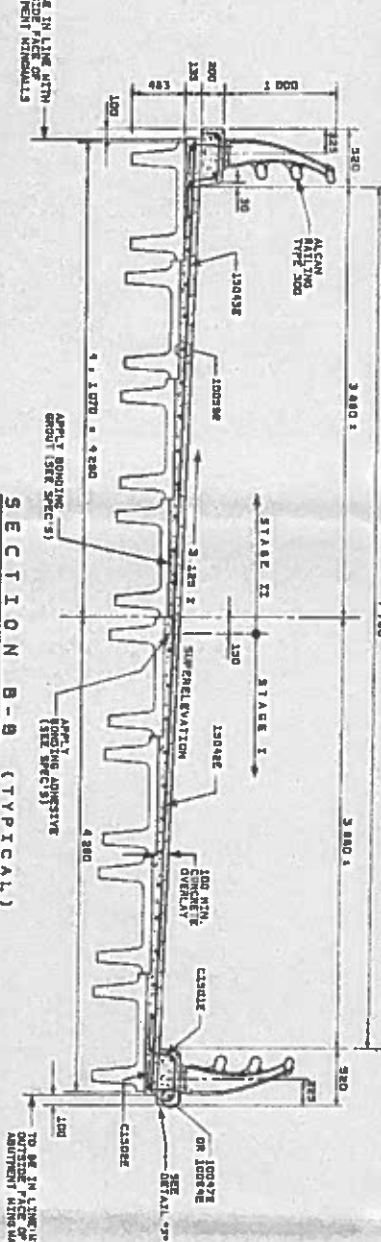

SECTION B-B (TYPICAL)
SCALE 1:30

DATE: 08.10.21
08.11.09

Public Works Construction	Architectural and Engineering Services Services d'architecture et de génie	Transportation Voies	Revisions
