

# NOTES

1. THERMAL INSULATION (SHT. NO. 1 TO 13 INCL. & 23 TO 25 INCL.)  
CAFCO BLAZESHIELD DC/F SPRAY ON TYPE APPLIED BY ALEXANDER INSULATION LTD., VANCOUVER, B.C. (SEE REF. 1 NOTES 7-11 INCL.)
2. FIRE INSULATION (SHT. NO. 14 TO 21 INCL. & 23 TO 25 INCL.)  
CAFCO BLAZESHIELD DC/F (EXCEPT I.W.O. ENGINE CASINGS & M/C CONTROL STAIRWELL  
CAFCO "DECKSHIELD C/F") SPRAY-ON INSL. APPLIED BY ALEXANDER INSULATION LTD.,  
VANC., B.C. (SEE REF. 1 NOTES 7-11 INCL.)
3. SOUND INSULATION  
CAFCO "BLAZESHIELD DC/F" SPRAY ON TYPE APPLIED BY ALEXANDER  
INSULATION LTD., VANC. B.C.
4. DECK COVERINGS (SHTS. NO. 35 TO 40 INCL.)  
SEE REF. NO. 2 FOR APPLICABLE AREAS.
5. FLOATING FLOOR (SHT. NO. 28 TO 30 INCL.)  
CLASS A60 FLOATING FLOOR FITTED ON MAIN DK.  
(REF. 1 NOTE 14)



REV. 1 SEPT. 15/86  
INSULATION & THICKNESSES REVISED THROUGHOUT  
TO SUIT UPDATED REGULATIONS (TYPE C INSULATION  
NO LONGER ACCEPTABLE TO C.C.G.S.S.B.)

REF NO	DRG TITLE	DRG NO
1	INSULATION PLAN	15-0401-02/03
2	DECK COVERING PLAN	15-0252-01/02
SEP 17 1986 <i>By ZH.</i>		

<b>Burrard Yarrow's Corporation</b> SHIP BUILDERS, SHIP REPAIRERS, GENERAL ENGINEERS	Vancouver Division P.O. Box 86089, North Vancouver British Columbia Canada V7L 4J6  Victoria Division P.O. Box 1030, Victoria British Columbia Canada V8W 2S9	
	DIVISION <b>VANCOUVER</b>	HULL <b>110</b> OWNERS CANADIAN COASTGUARD

<b>Canadian Coast Guard</b> Garde côtière canadienne
---


  

Vessel Navire <b>1200 ICEBREAKER</b>
Drsg. Title Dess. titr.  <b>JOINER &amp; INSULATION DETAILS</b>
Date: APRIL '85 Scale/Échelle: 1:5 Contractor Drsg. No. Entrepreneur dess. N° <b>15-0401-01</b>

BRUCE ROYLI Rev <b>1</b>
-----------------------------



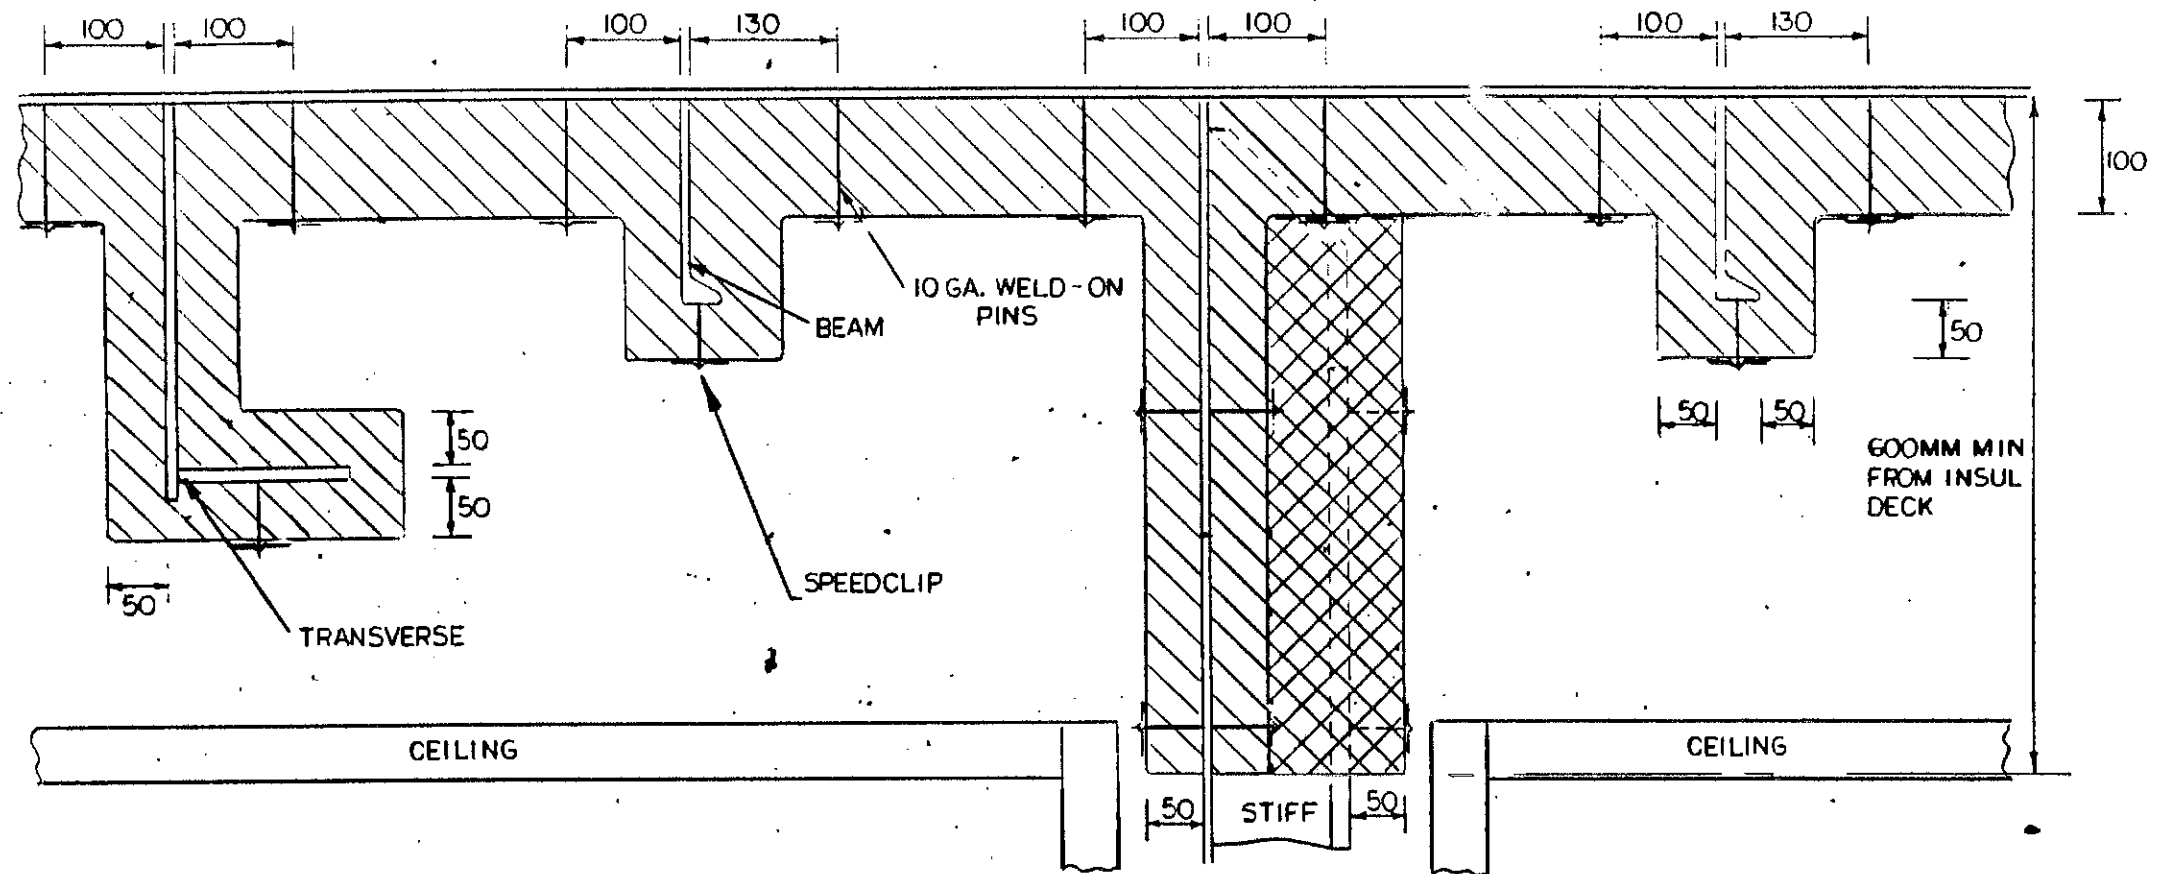

### TYPICAL DECKHEAD DETAILS I.W.O. CEILING

INSULATION ~ 100MM THK CAECO BLAZESHIELD DC/F 50MM THK OVER BEAMS ETC.











THERMAL INSULATION DETAILS

JOINER & INSULATION DETAILS



DRG N° 15 - 0401-01  
SHEET 2 OF 41

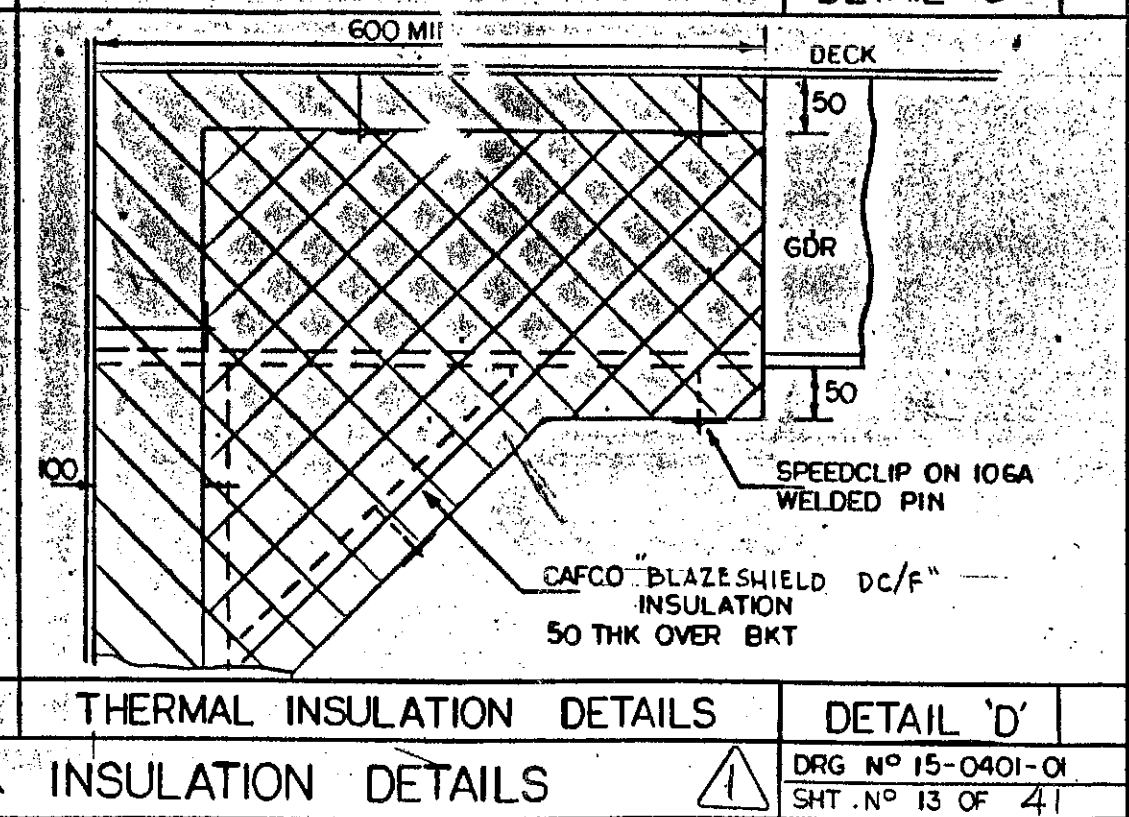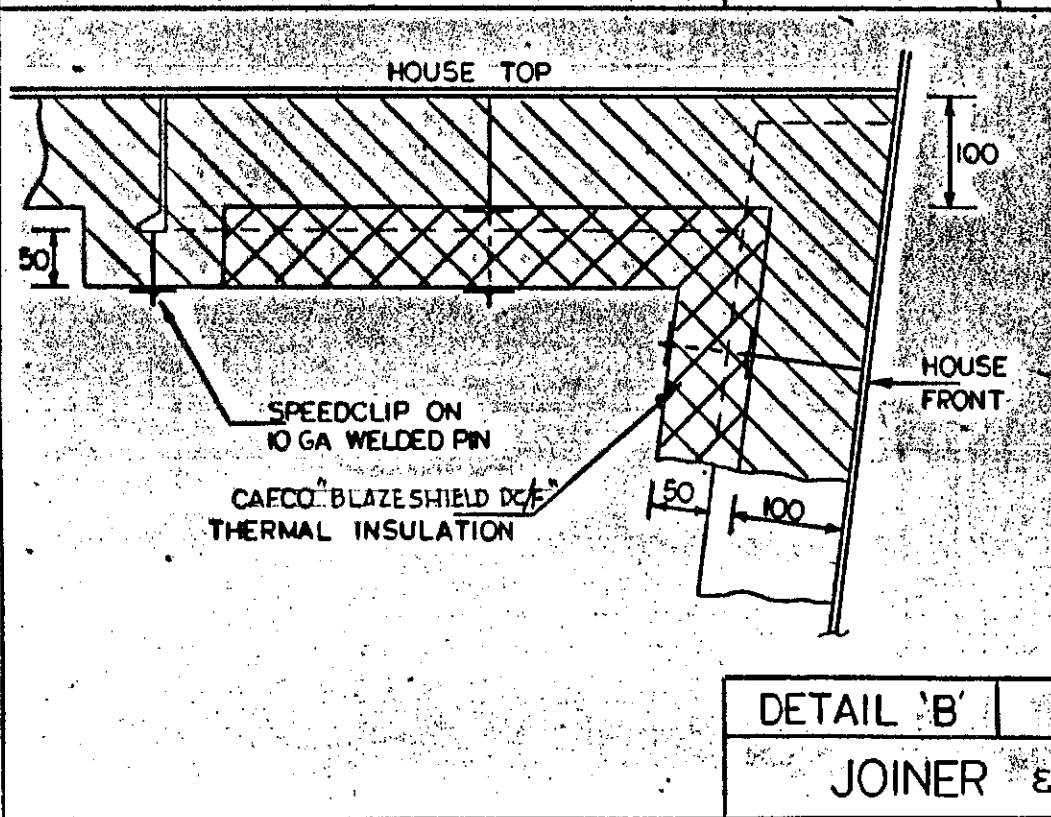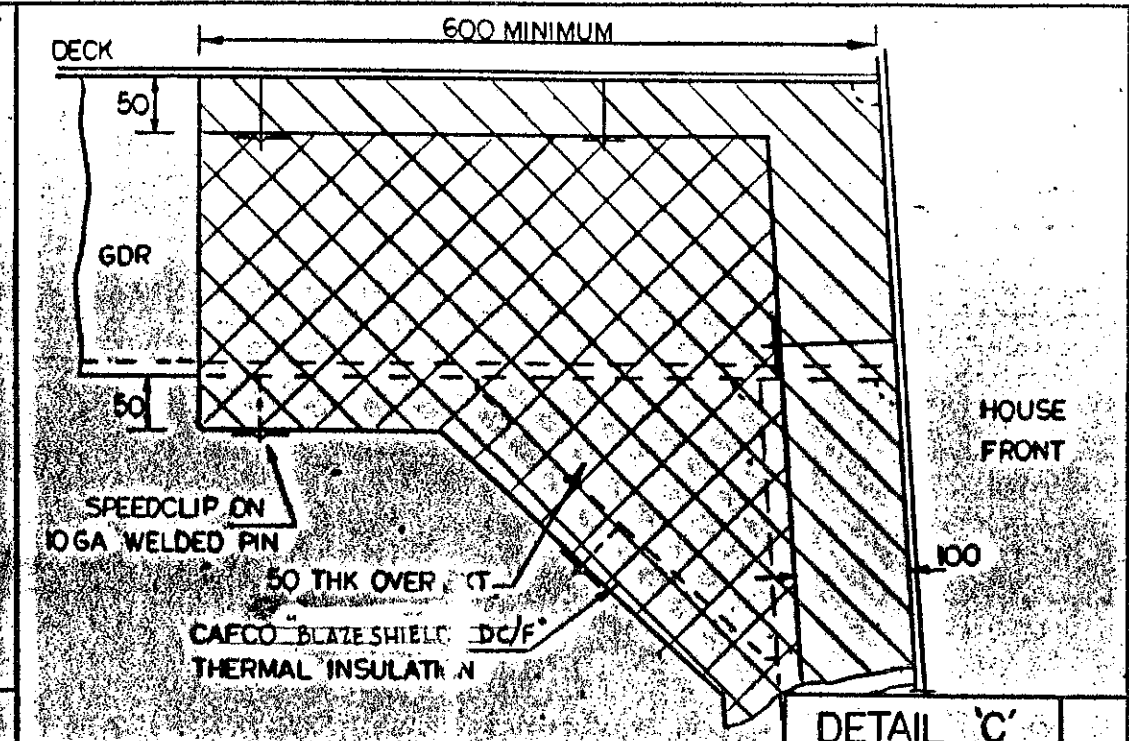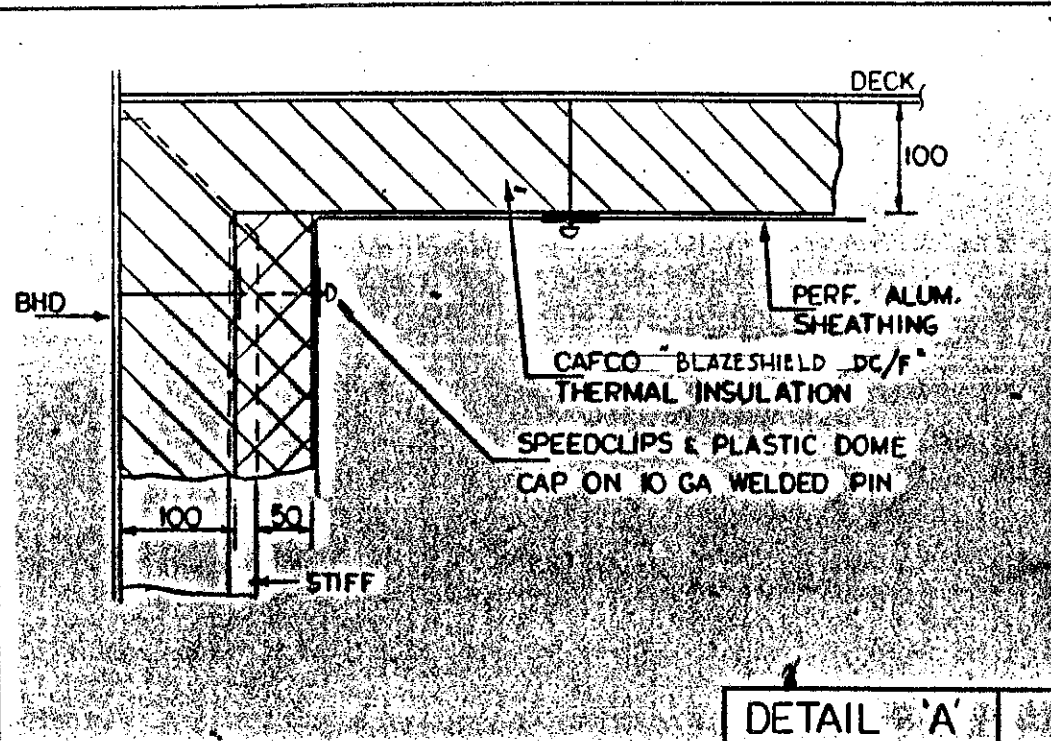

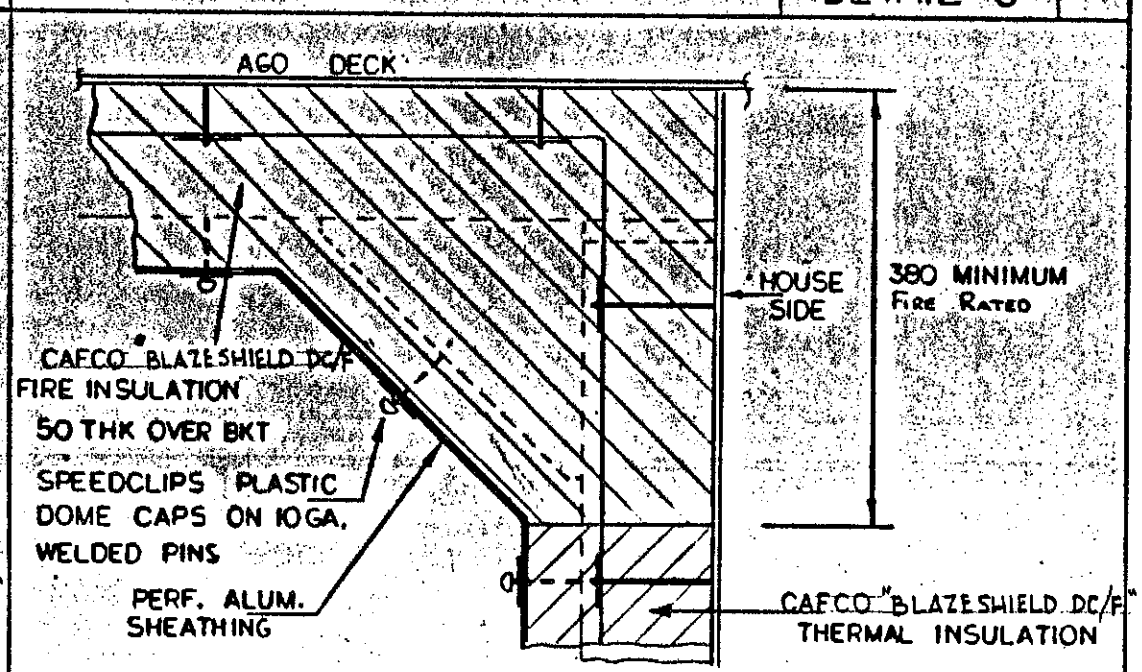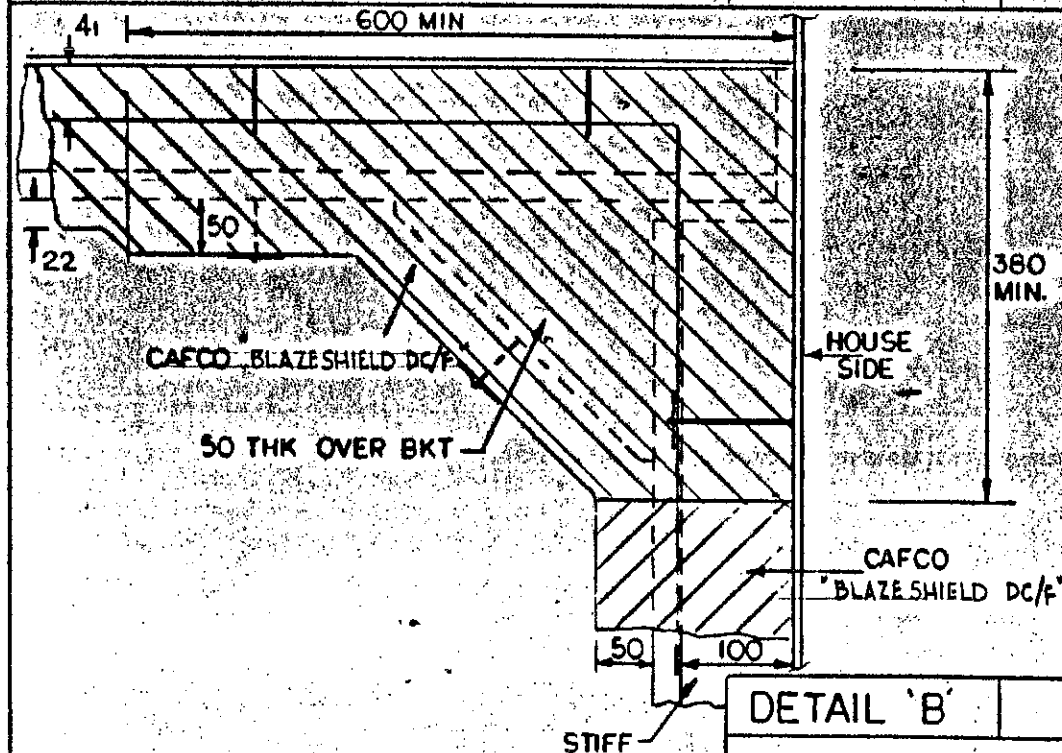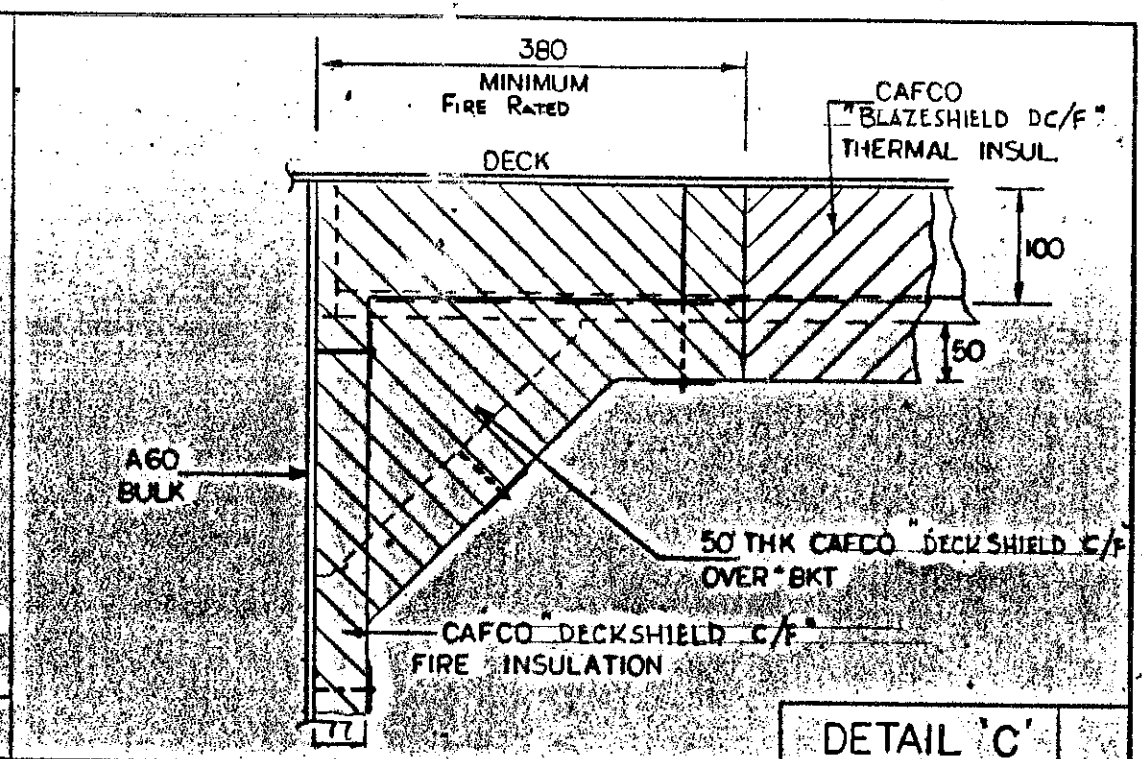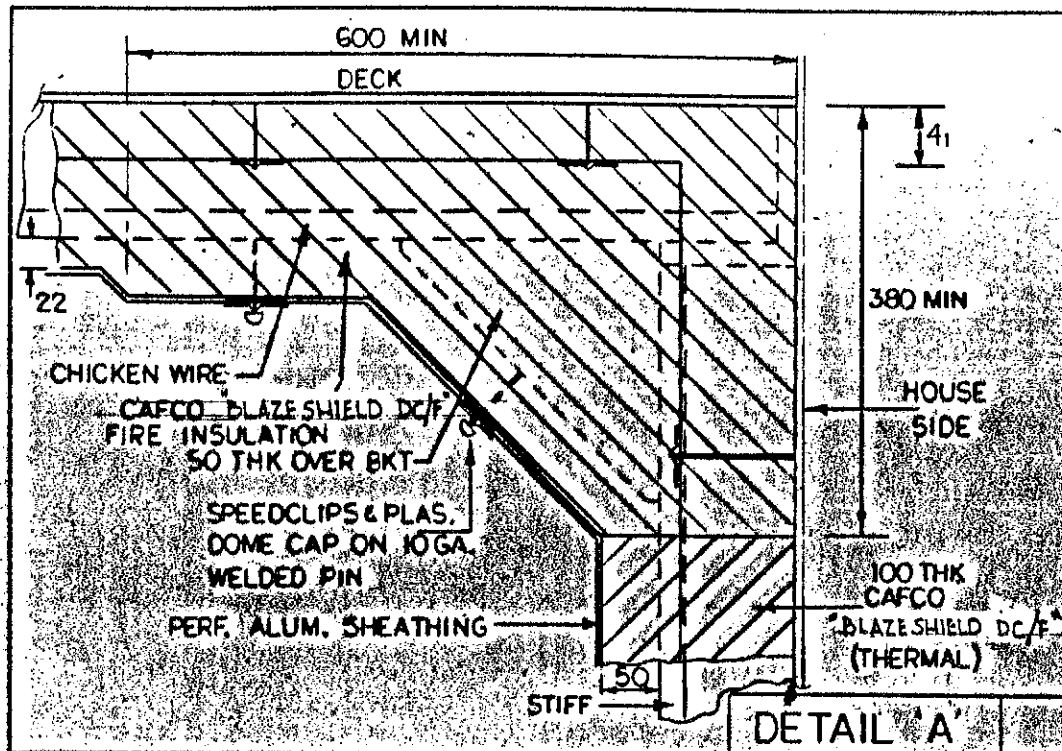

DETAIL 'B'

A60 FIRE INSULATION DETAILS


DETAIL 'D'

JOINER & INSULATION DETAILS




DRG NO 15-0401-01  
SHEET 14 OF 41

10 4041 BNC

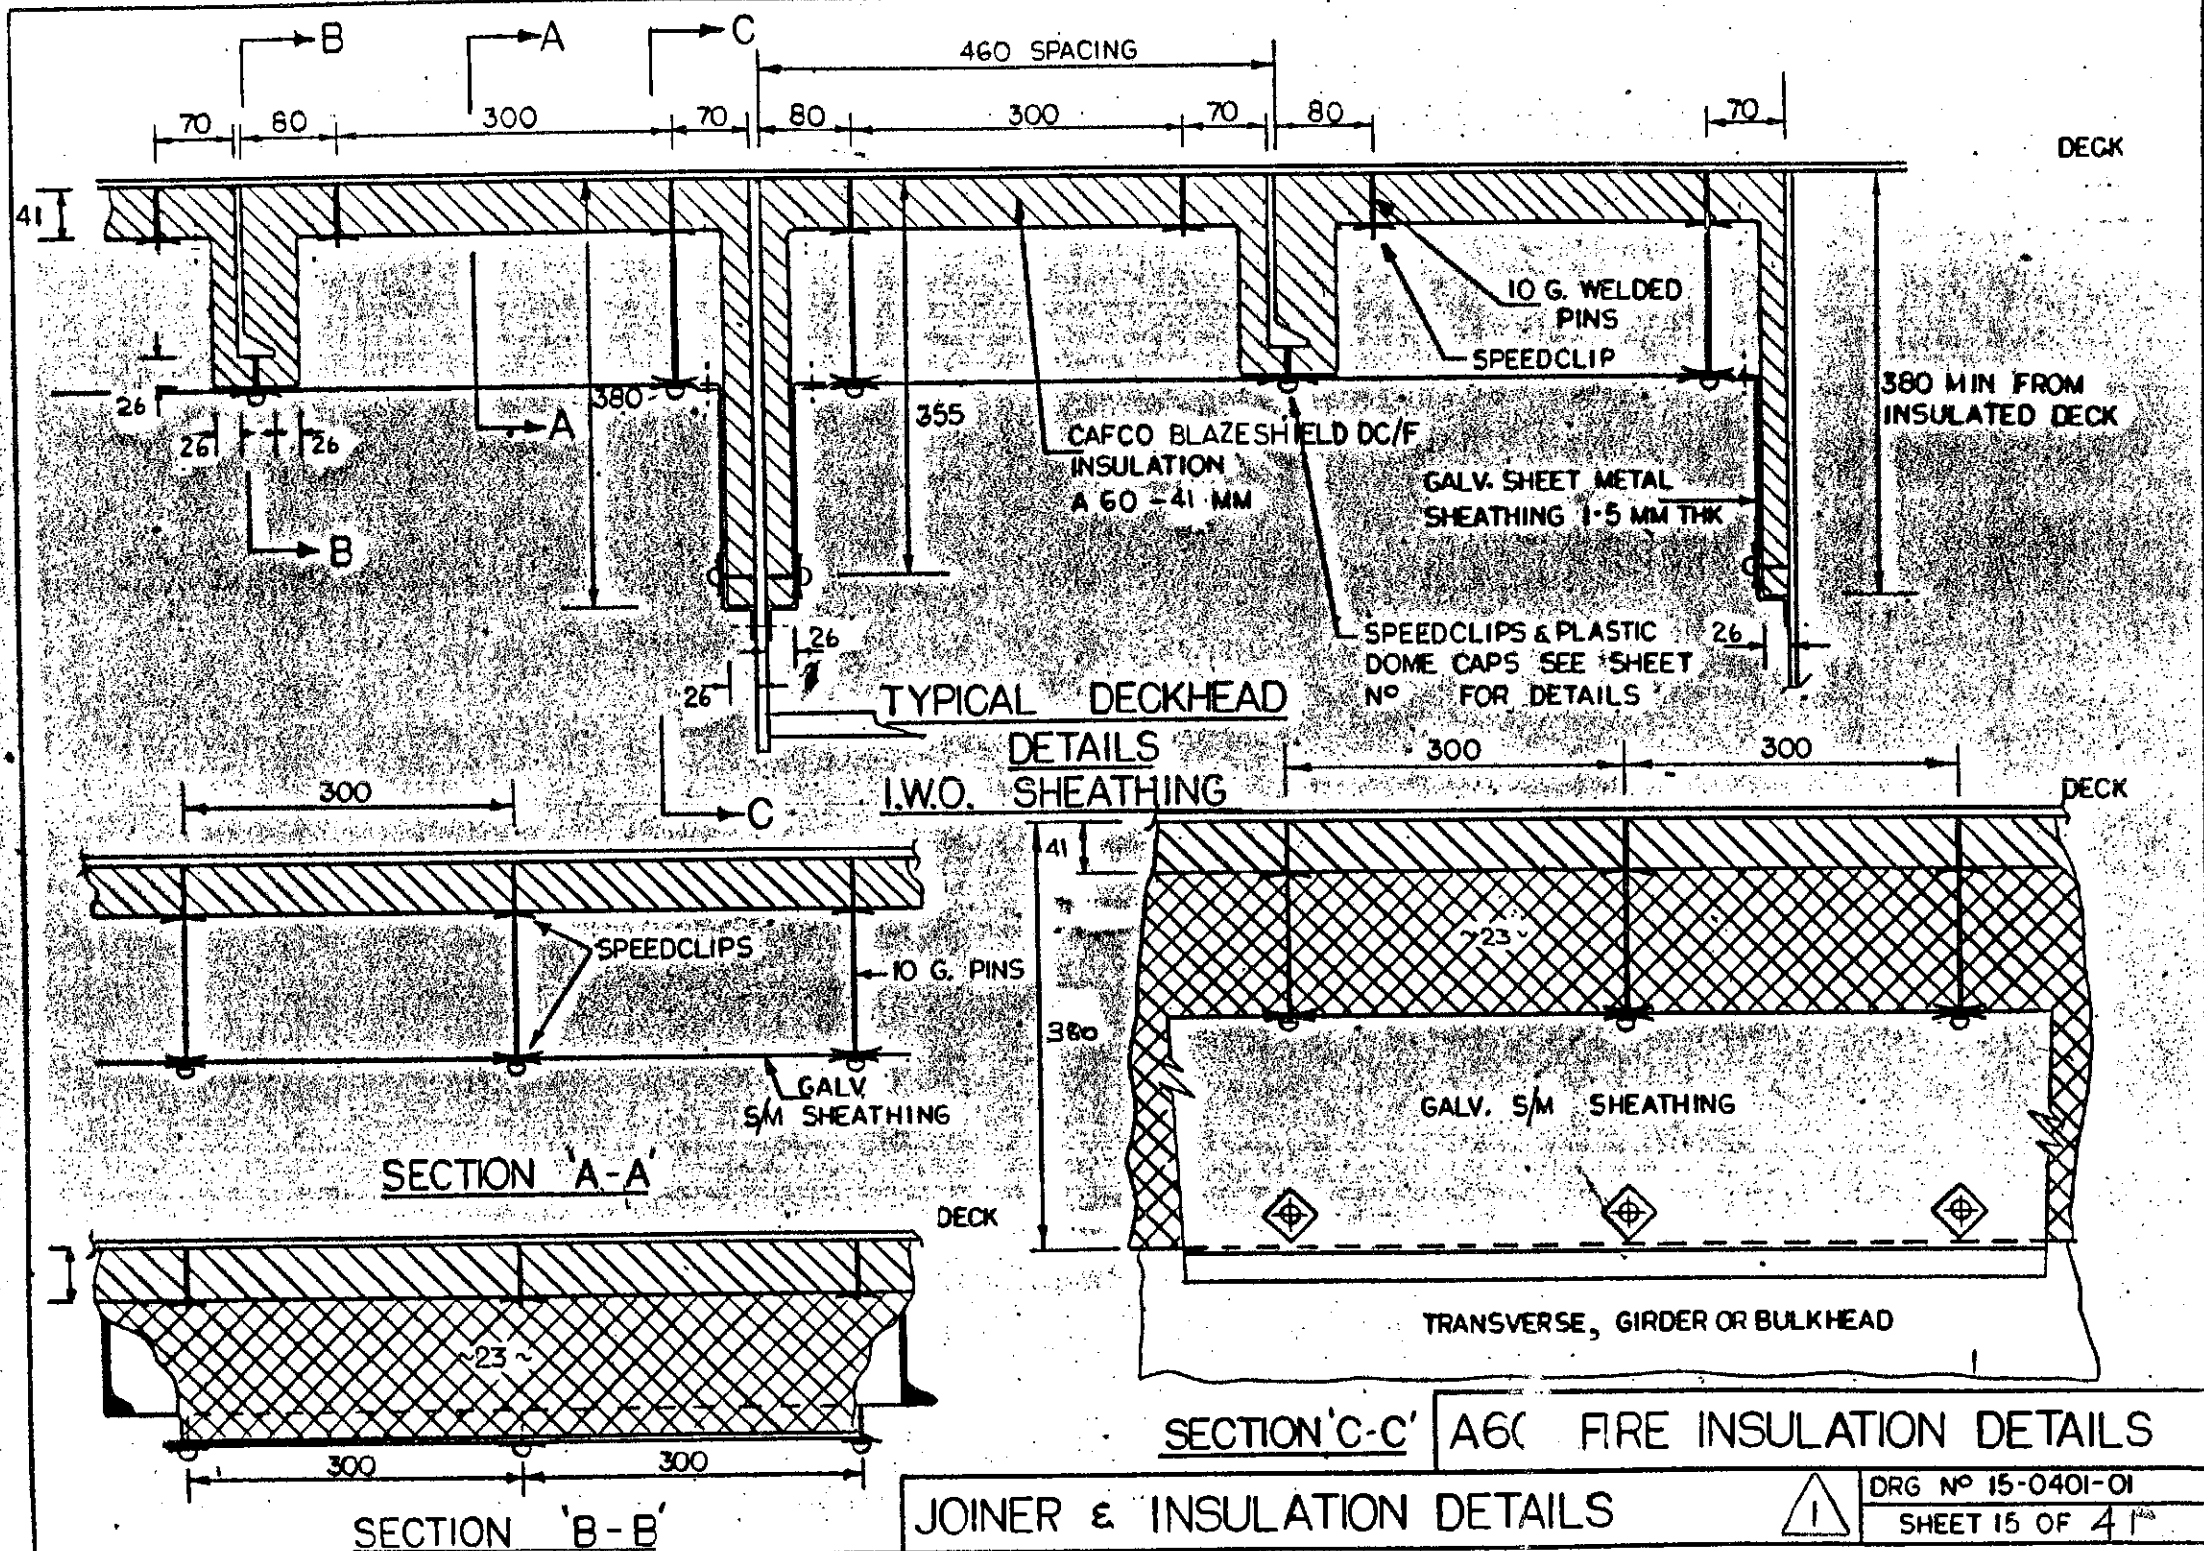



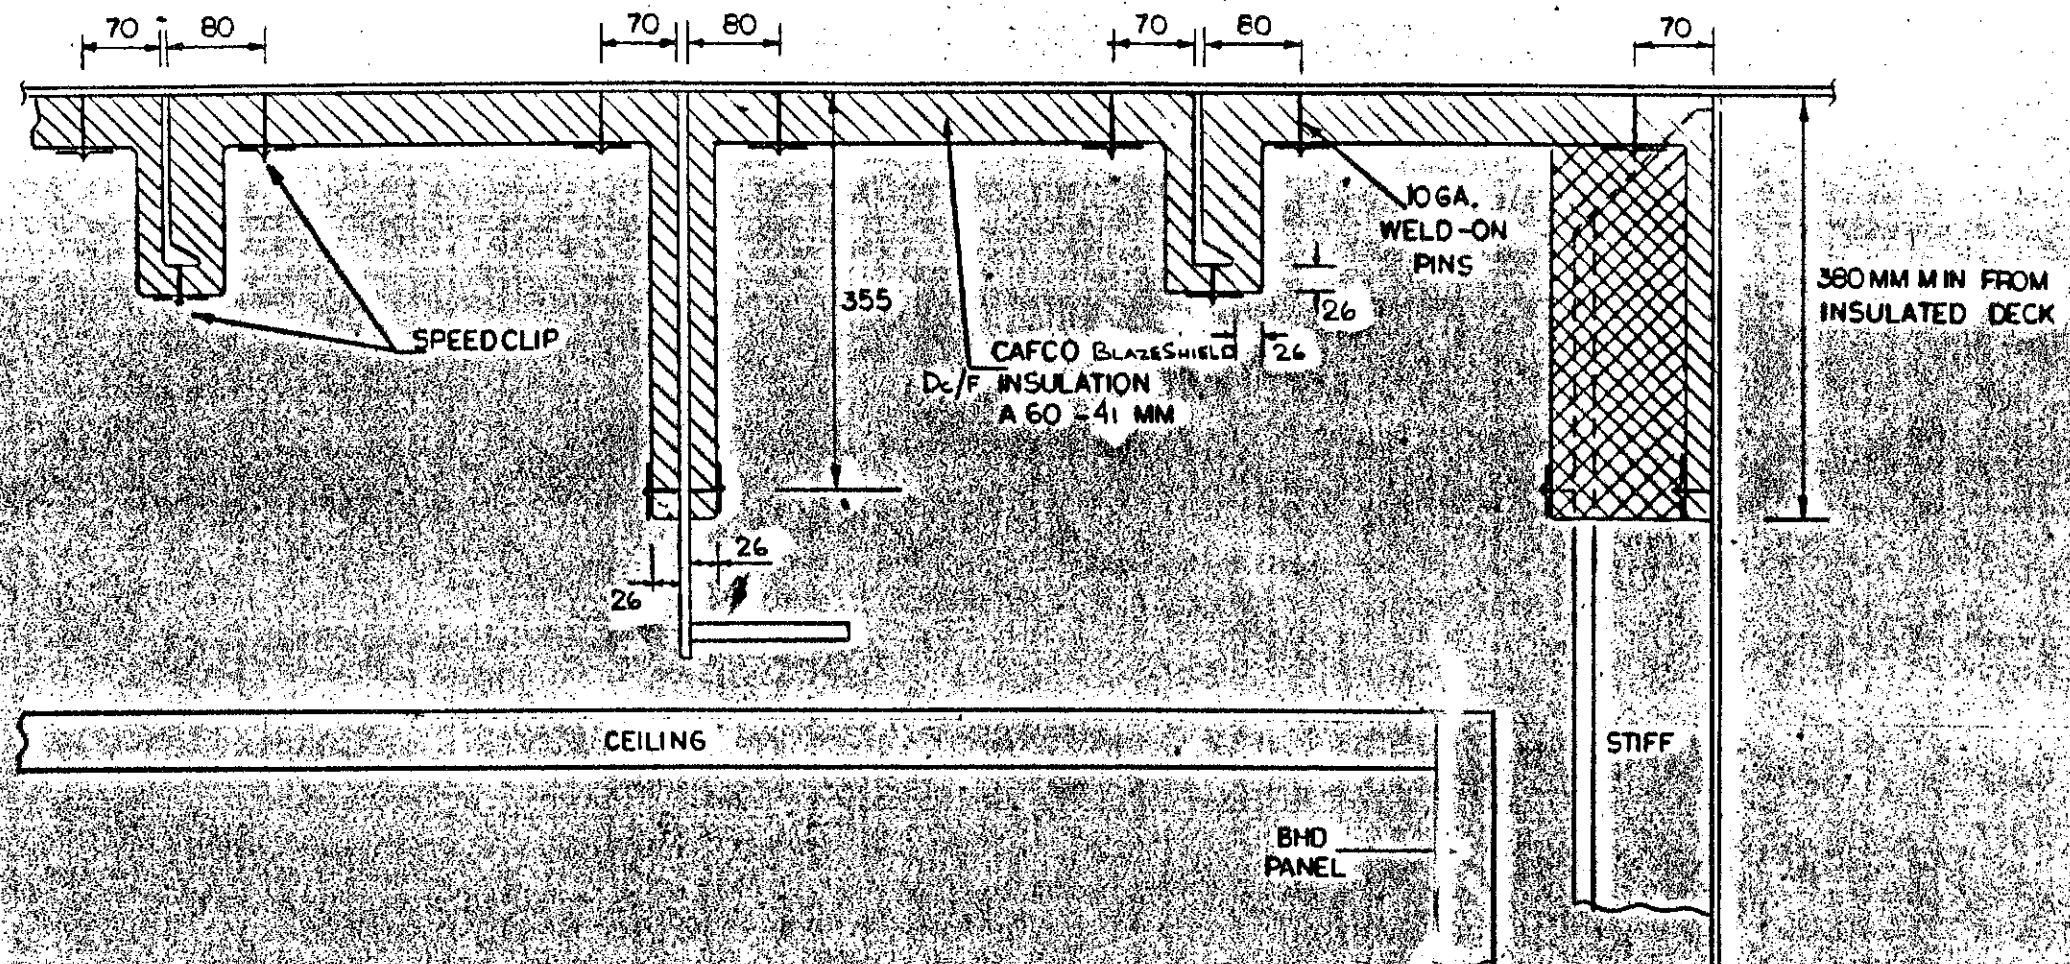


TYPICAL DECKHEAD DETAILS I.W.O. CEILING

A60 FIRE INSULATION DETAILS

JOINER & INSULATION DETAILS




DRG NO 15-0401-01  
SHEET 16 OF 41

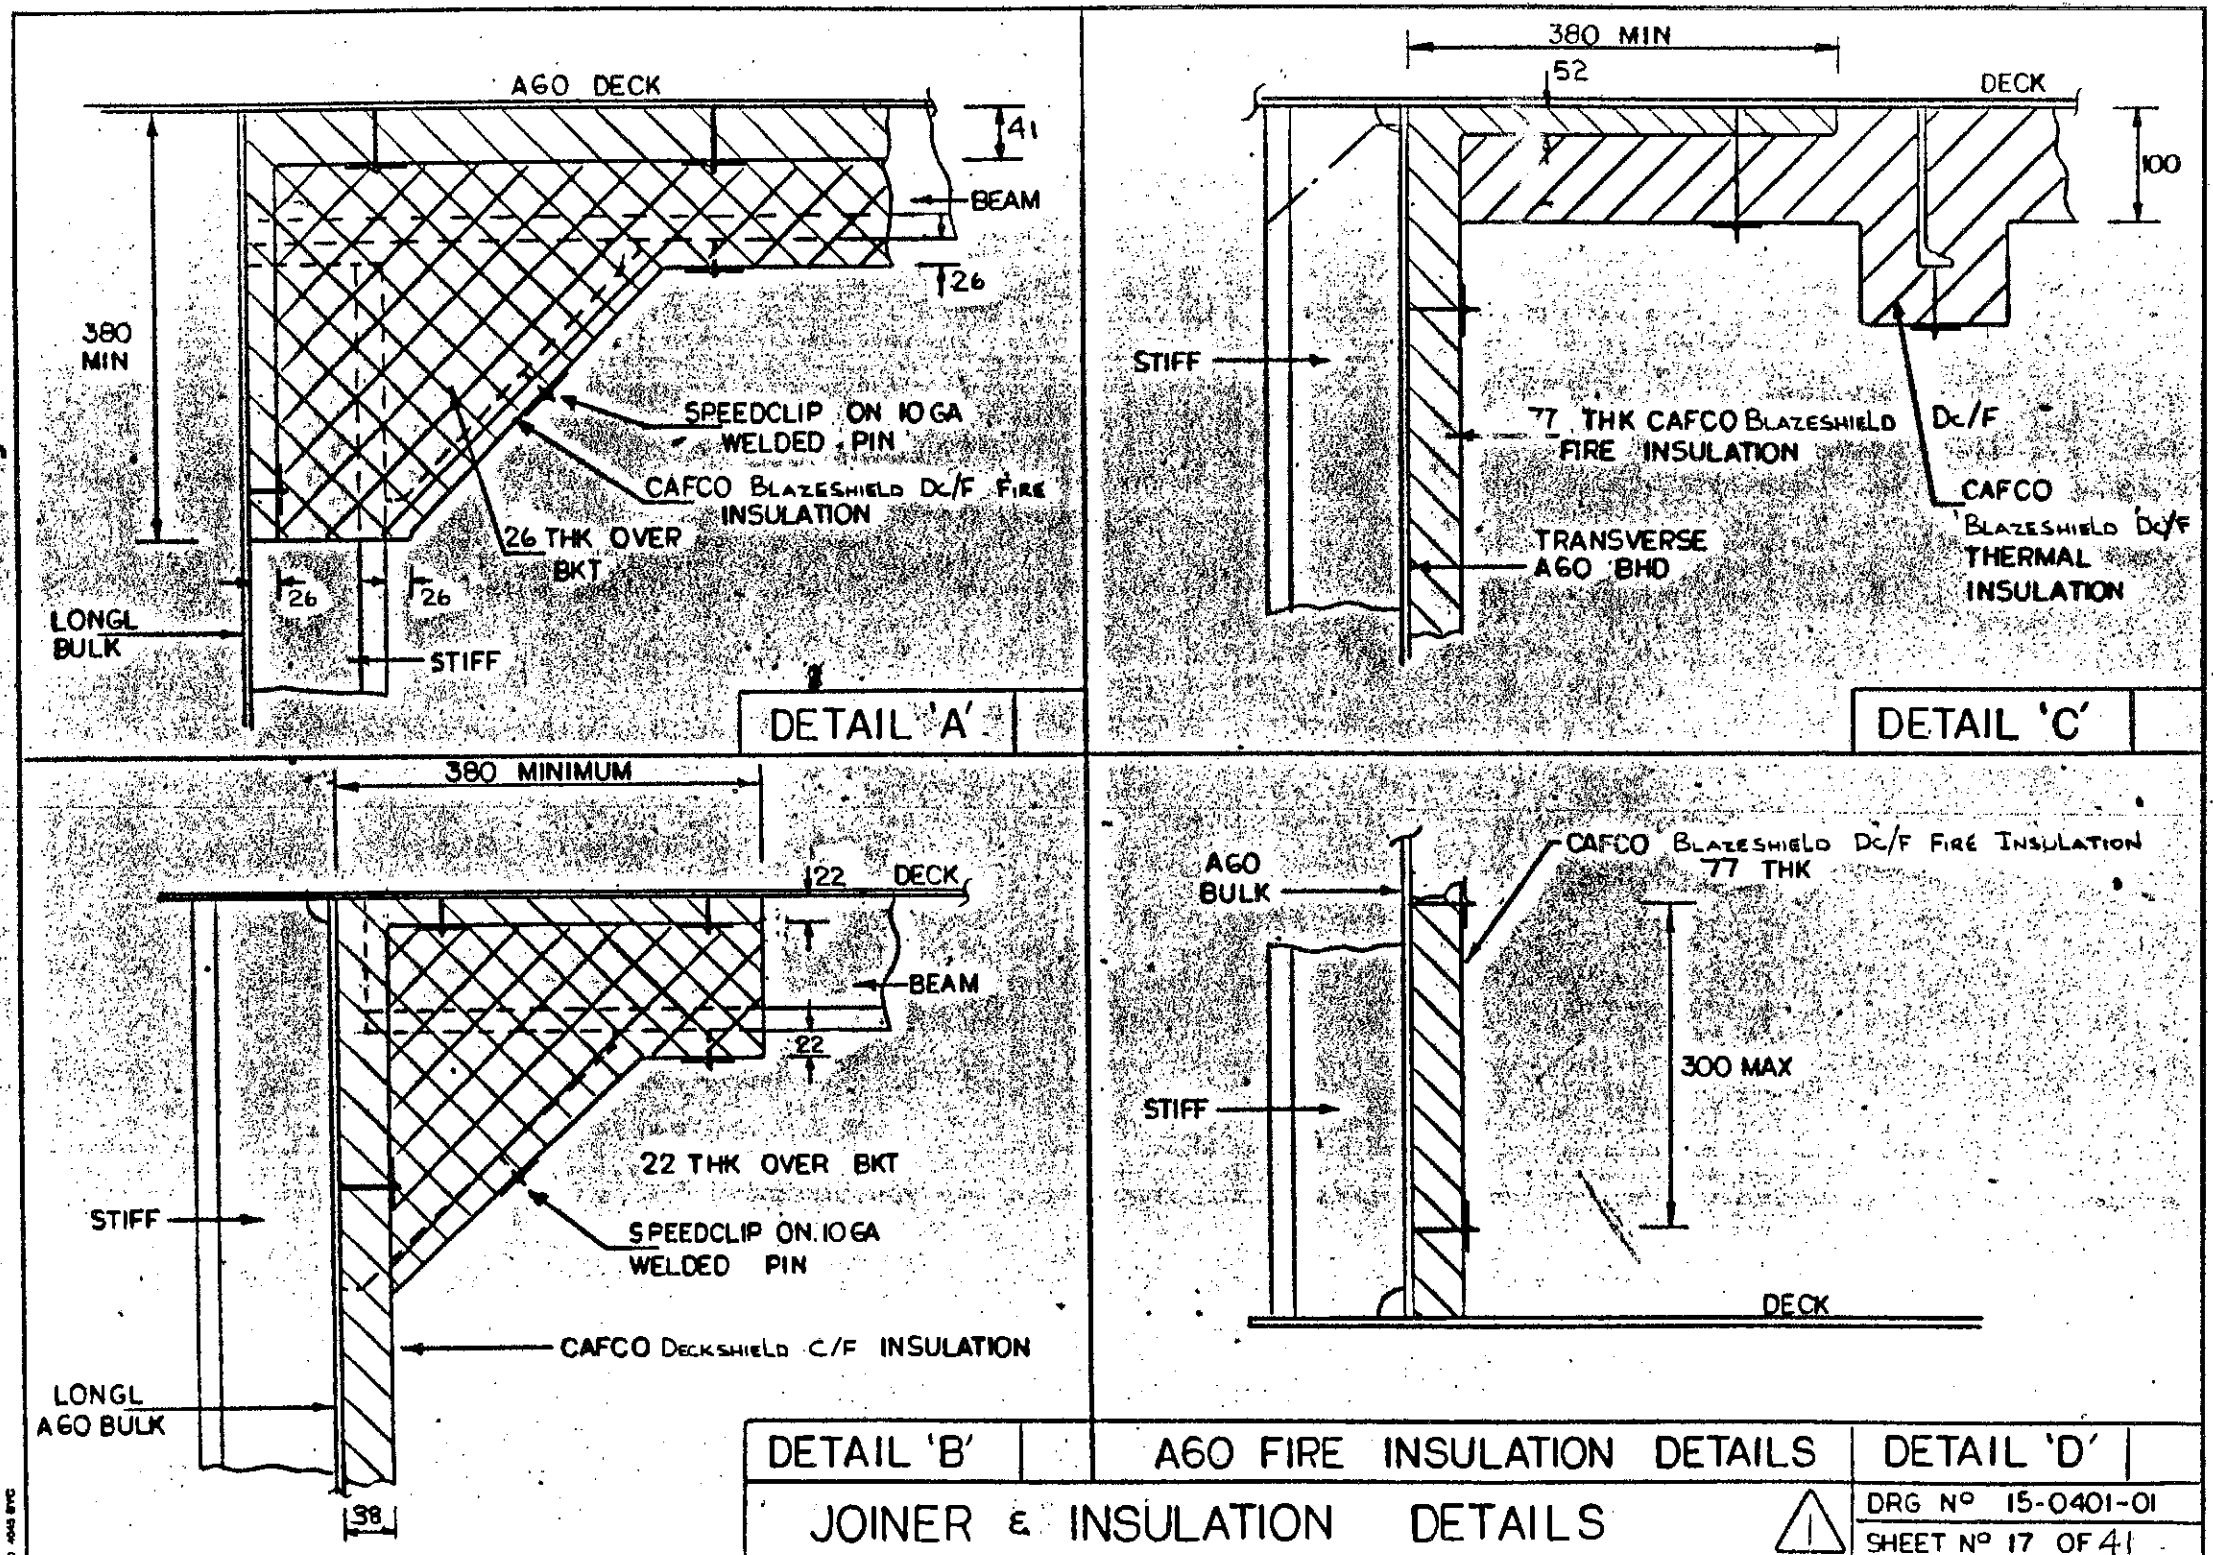





10 000 000

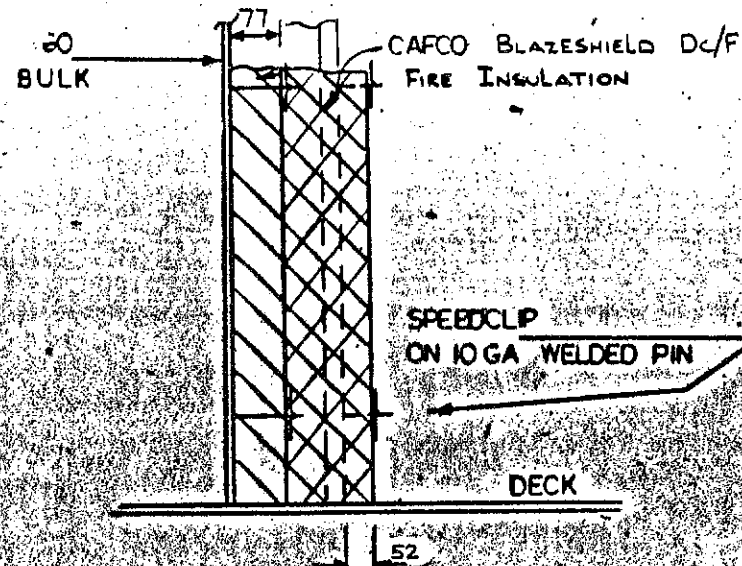


DETAIL 'A'

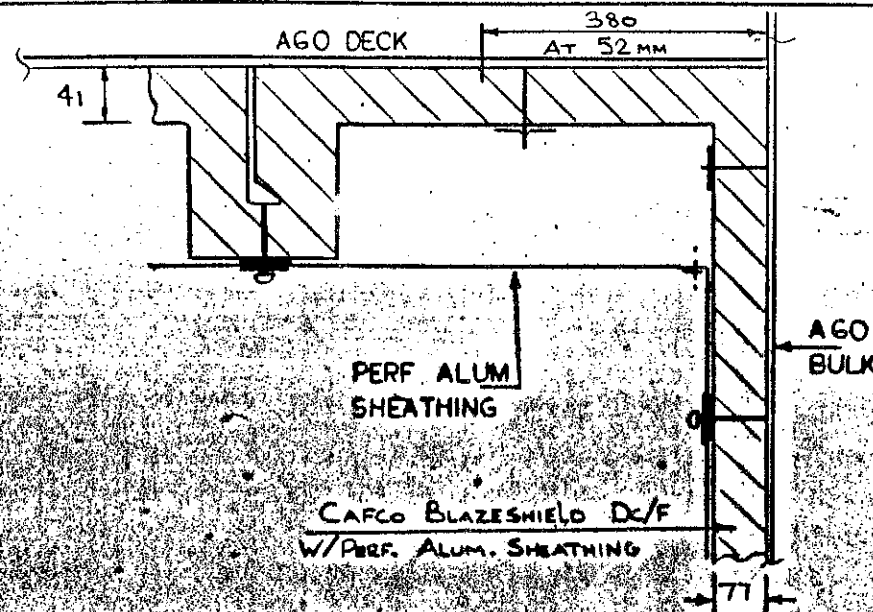





DETAIL 'C'

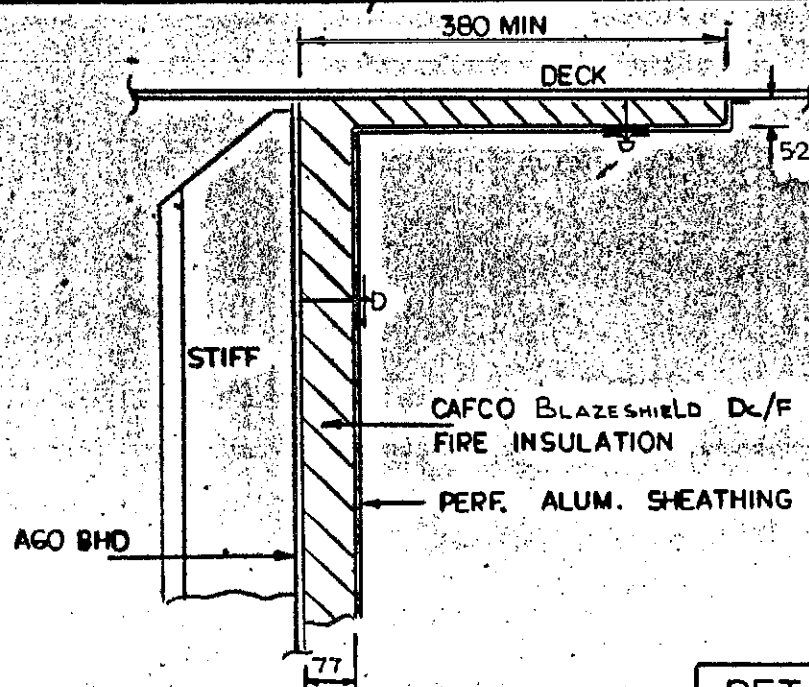

DETAIL 'B'

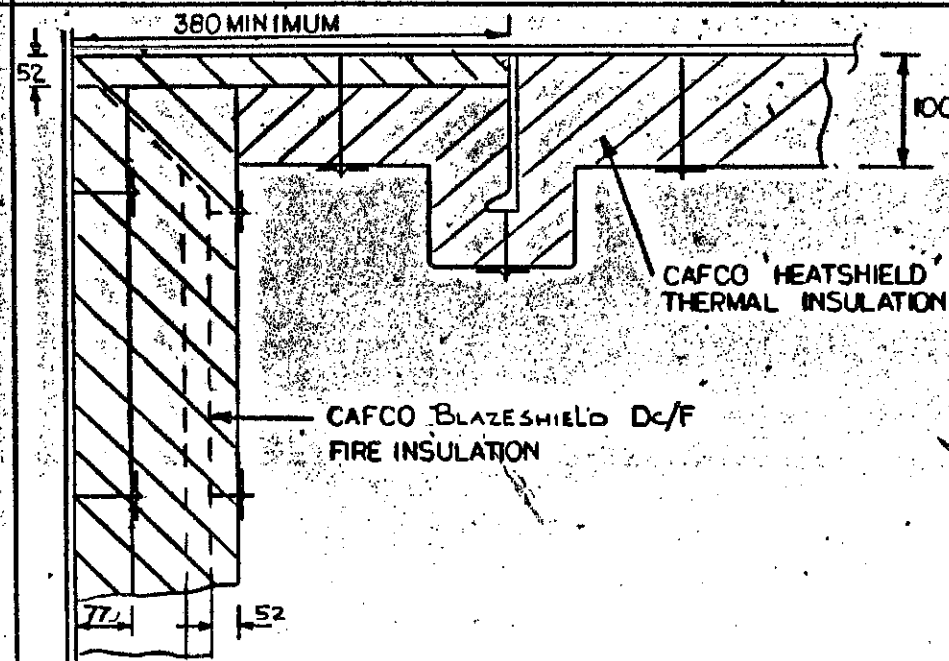

DETAIL 'D'

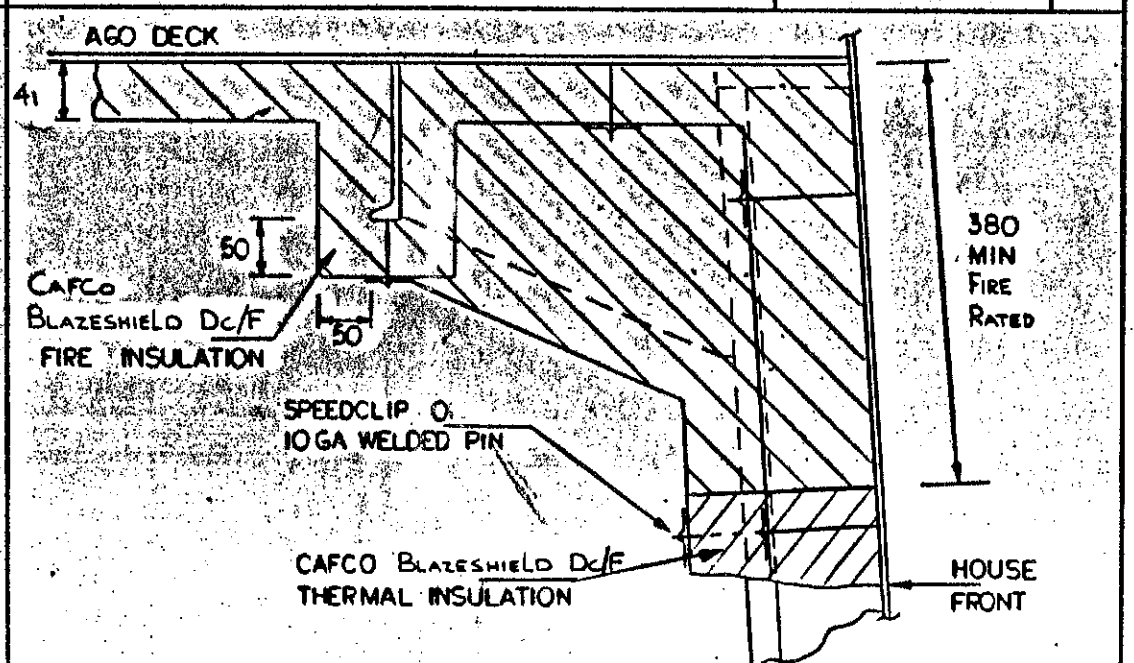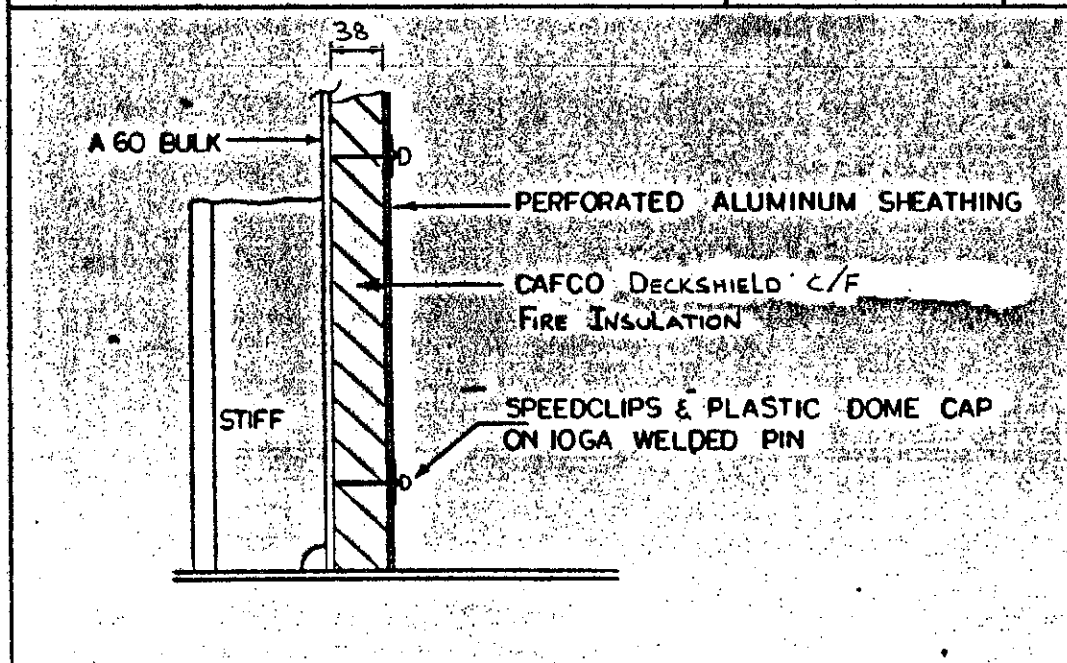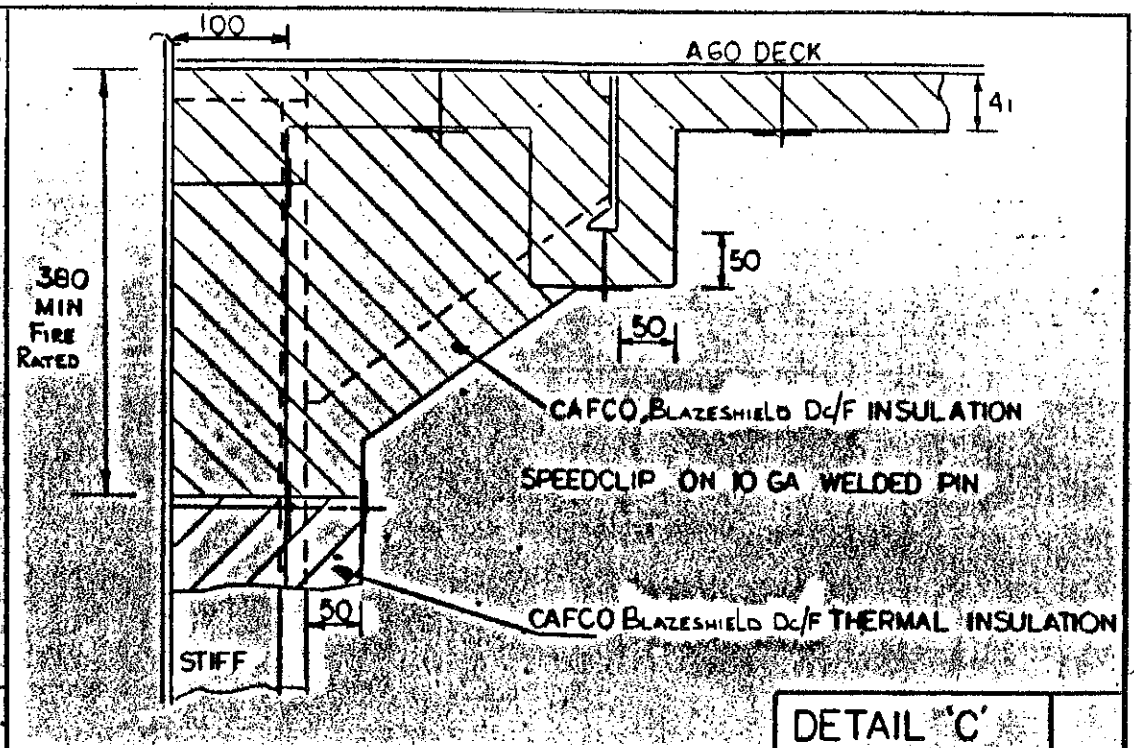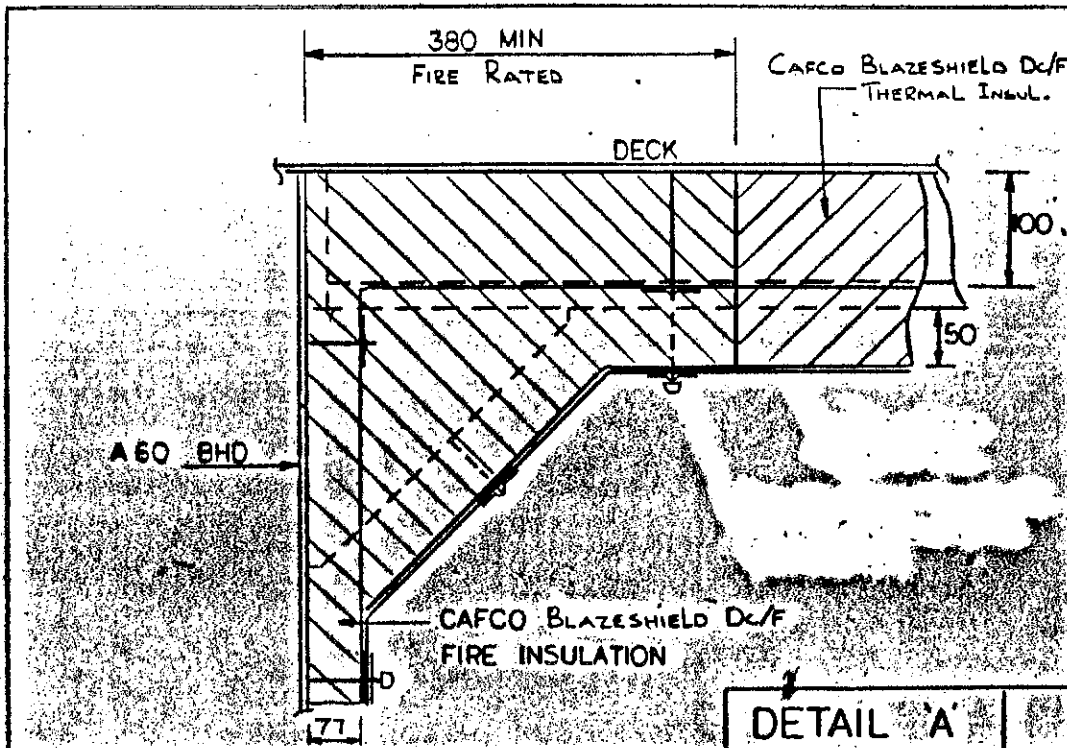

DETAIL 'B'

A 60 FIRE INSULATION DETAILS

DETAIL 'D'


JOINER & INSULATION DETAILS



DRG NO 15-0401-01

SHT NO 19 OF 41



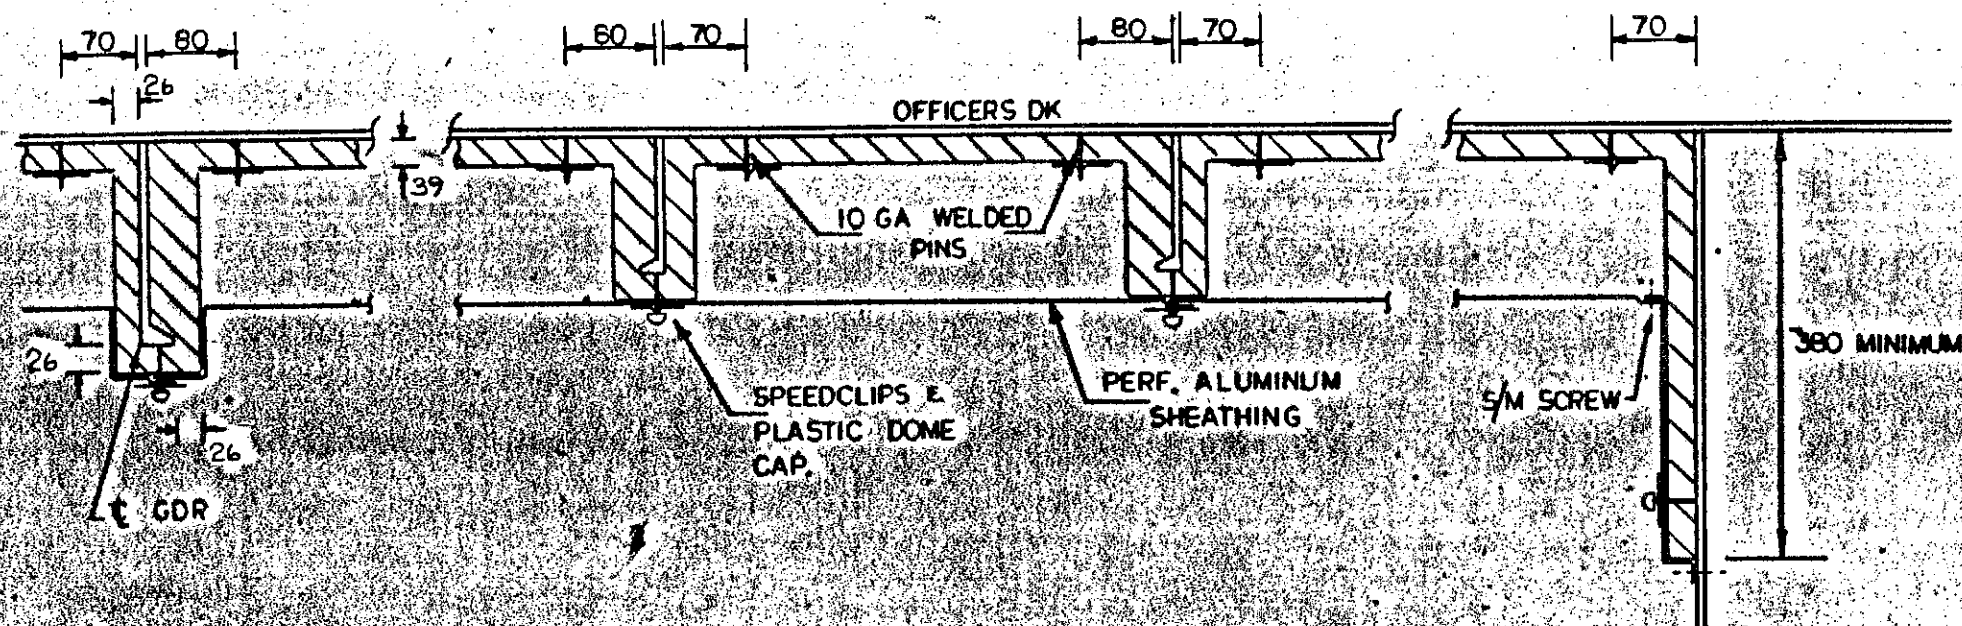

# TYPICAL DECKHEAD DETAILS I.W.O. SHEATHING

CAFCO BLAZESHIELD DC/F SPRAY-ON INSULATION

A15 FIRE INSULATION DETAILS

JOINER & INSULATION DETAILS



DRG NO 15-0401-01  
SHEET NO 21 OF 41






DRG. N° 15-0401-0

SHEET N°23 OF 4



10-0401-01

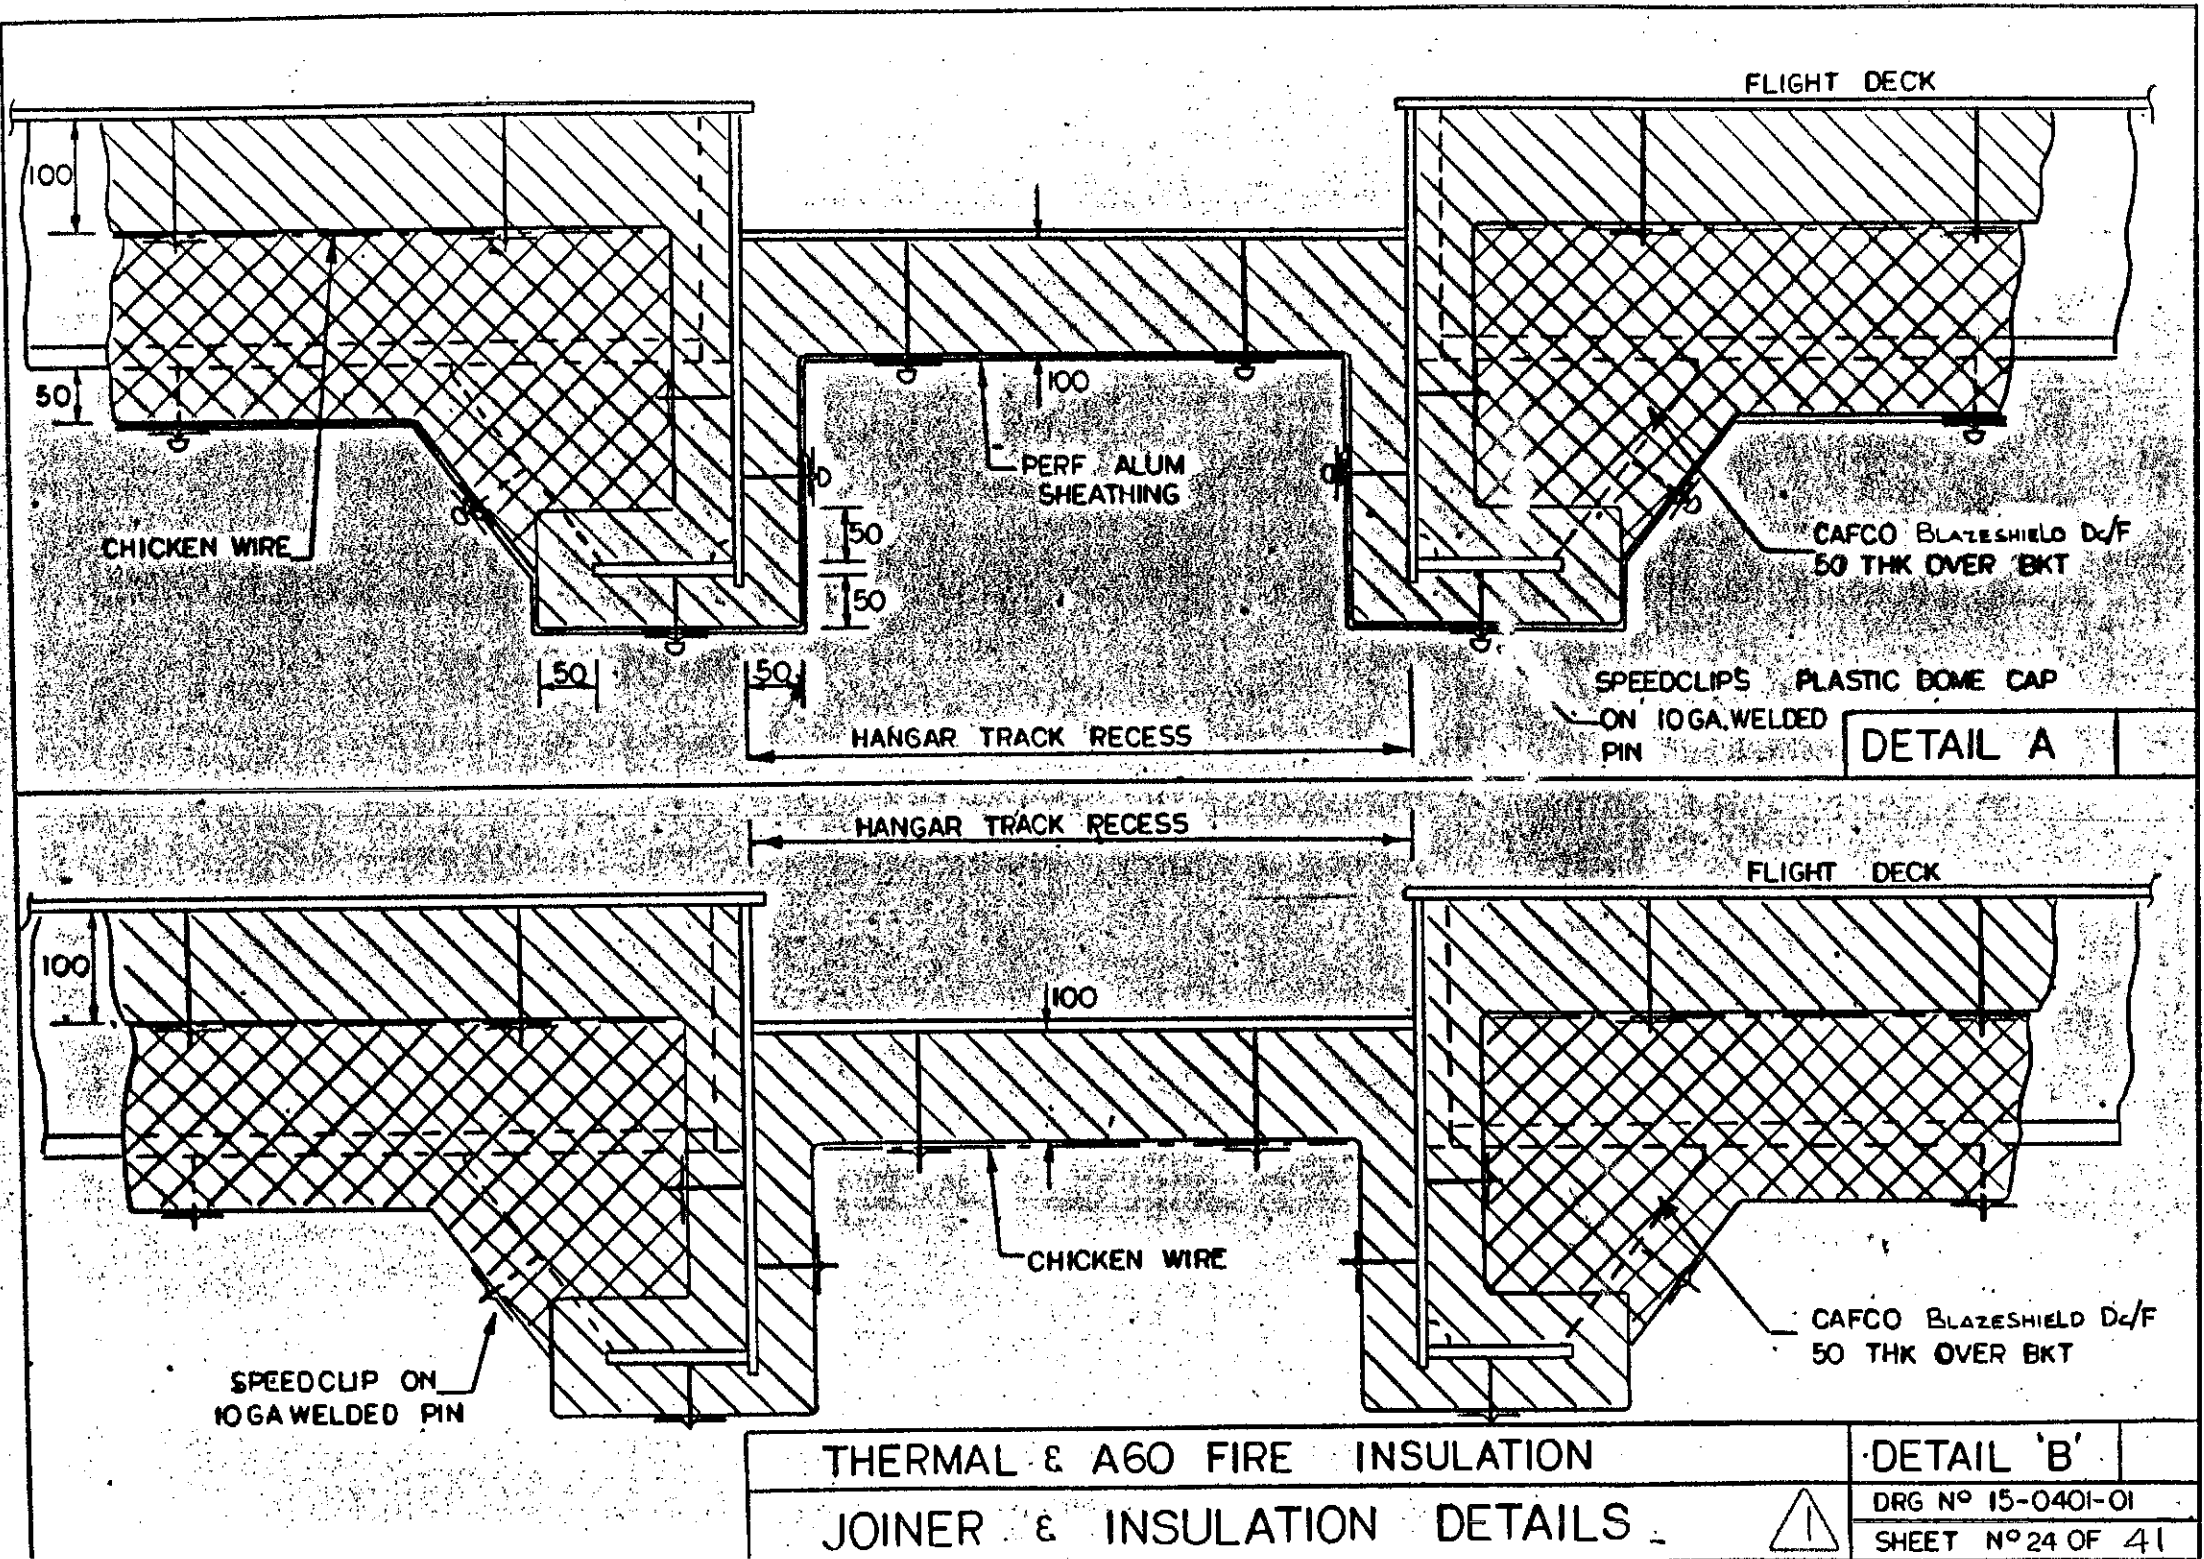

THERMAL & A60 FIRE INSULATION





JOINER & INSULATION DETAILS

DETAIL 'B'

DRG NO 15-0401-01

SHEET NO 24 OF 41



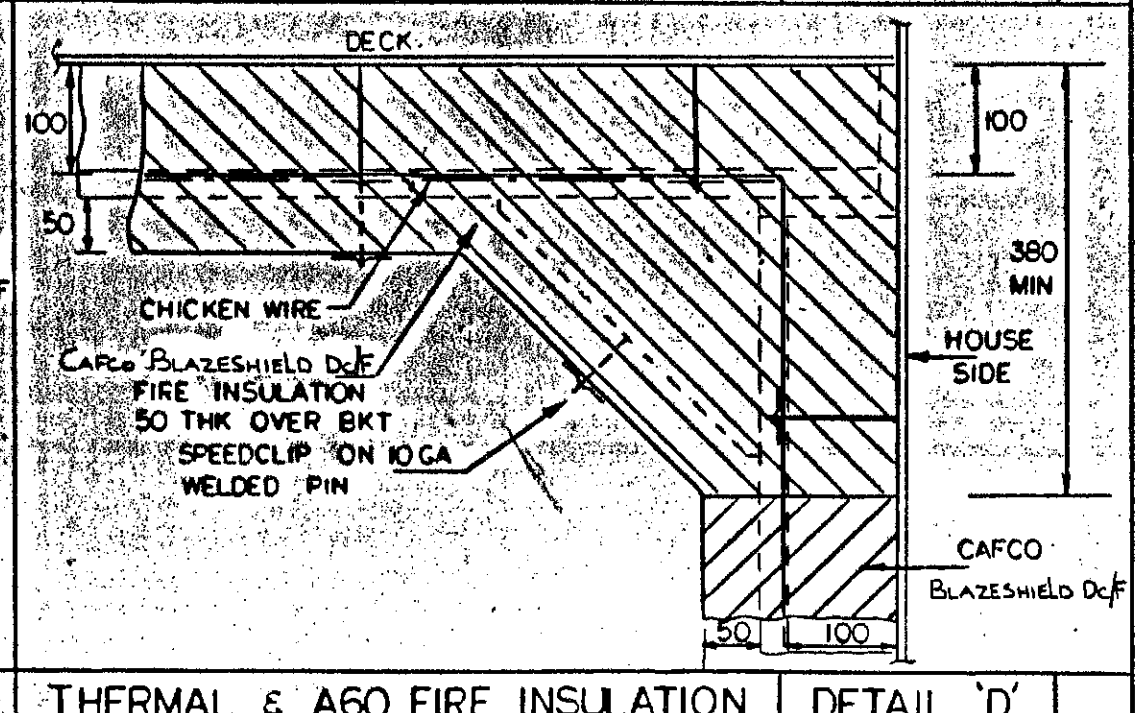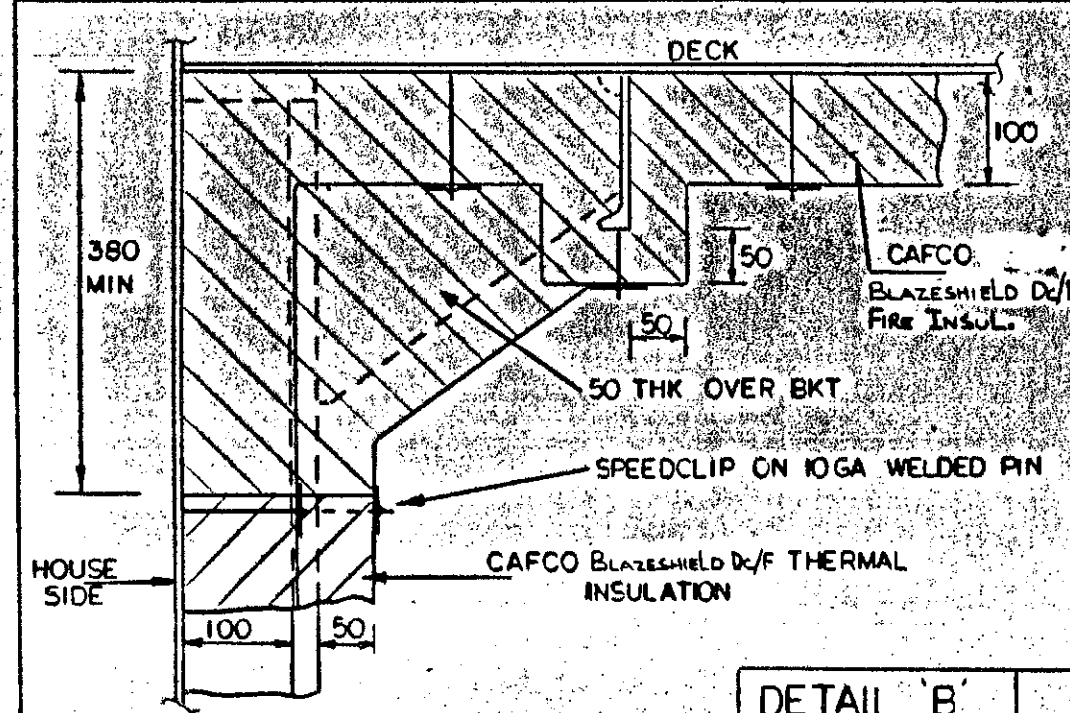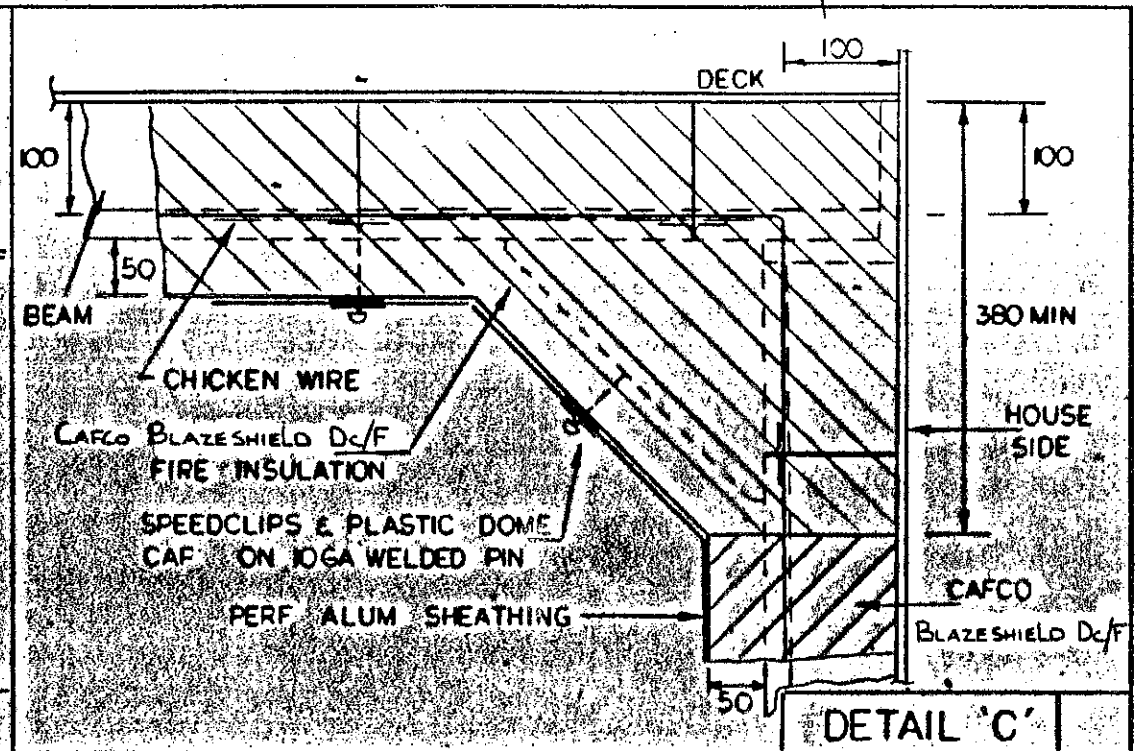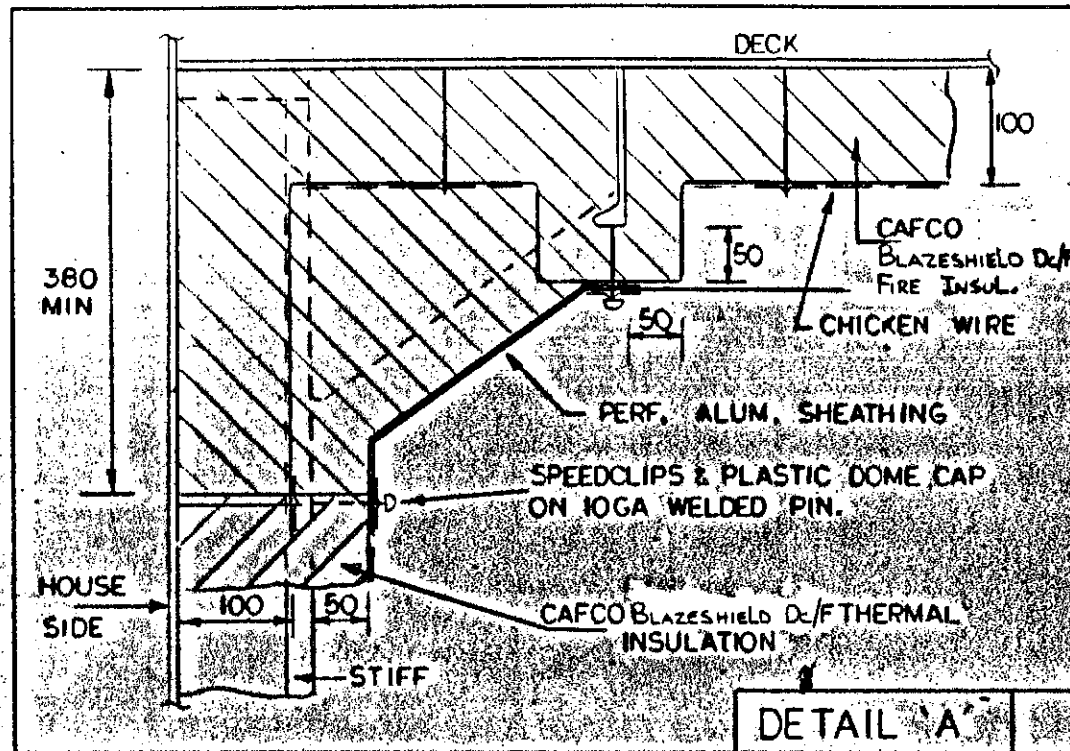

DETAIL 'B'

THERMAL & A60 FIRE INSULATION





DETAIL 'D'

JOINER & INSULATION DETAILS




DRG NO 15-0401-01


SHEET NO 25 OF 41

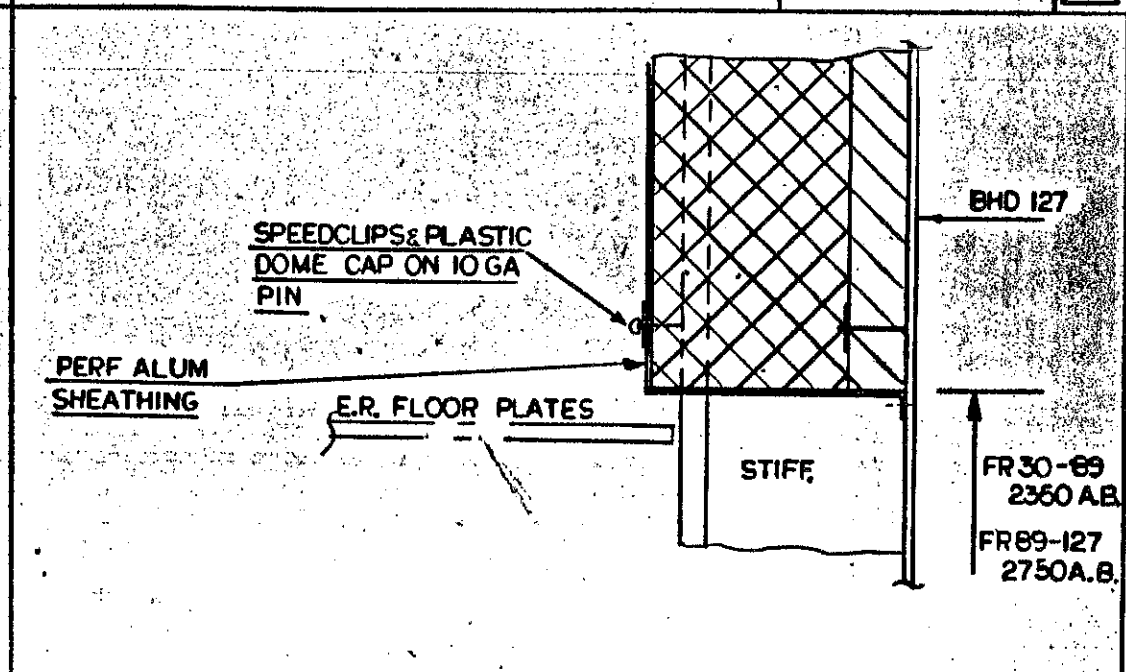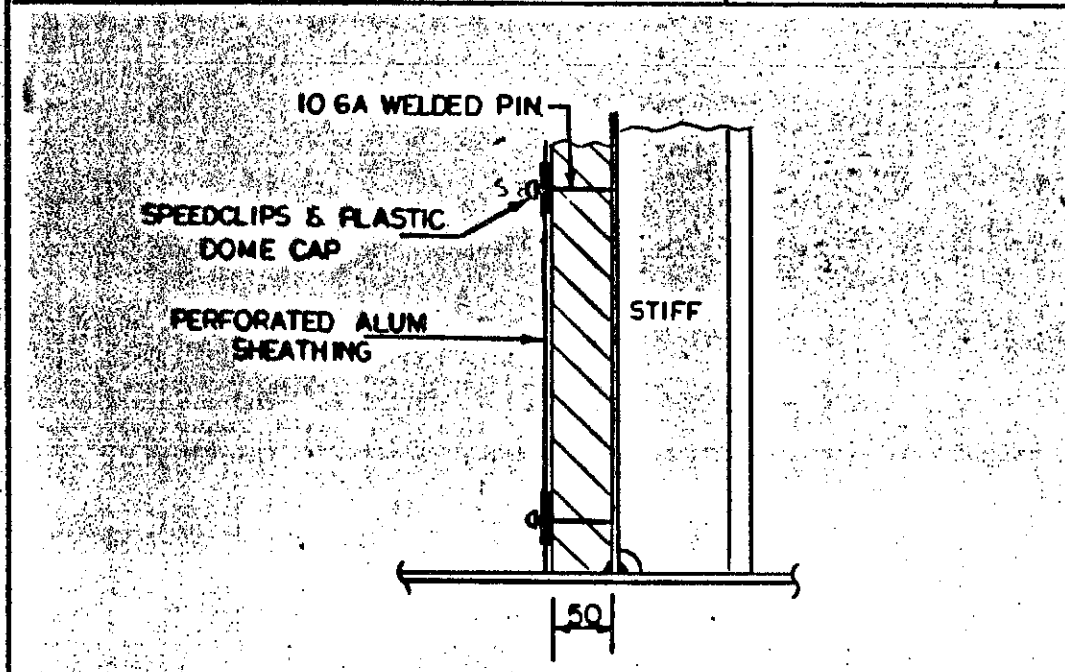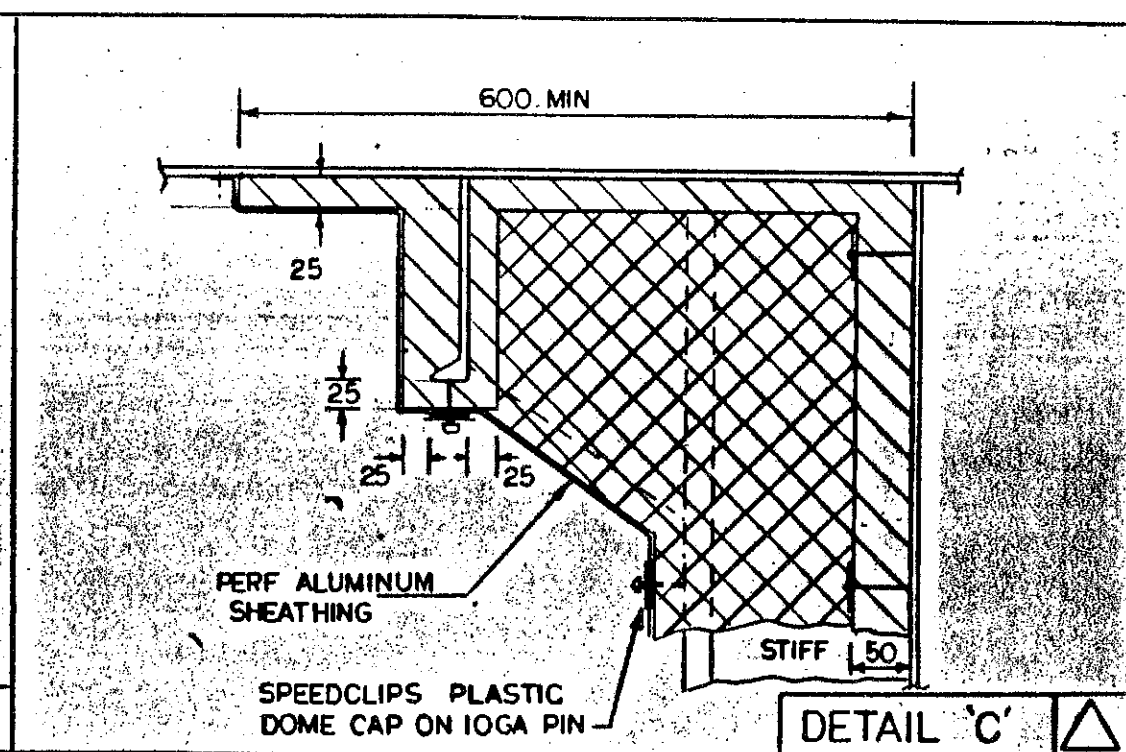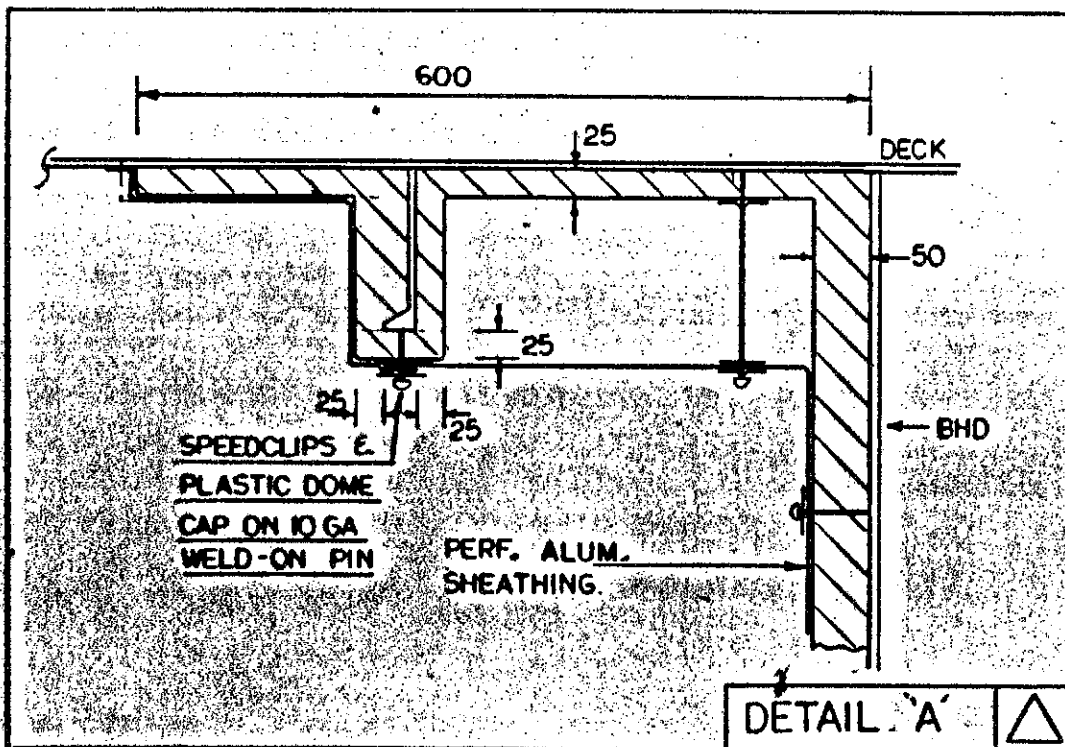


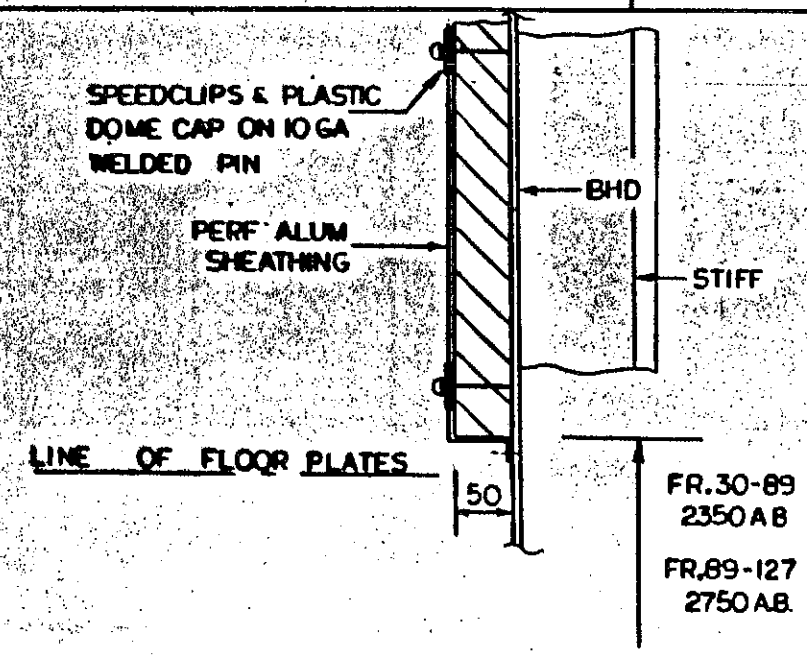
DETAIL 'B'	THERMAL INSULATION DETAILS	DETAIL 'D'
JOINER & INSULATION DETAILS		
DRG' N° 15-0401-01		
SHT N° 26 OF 41		

Sheet 6

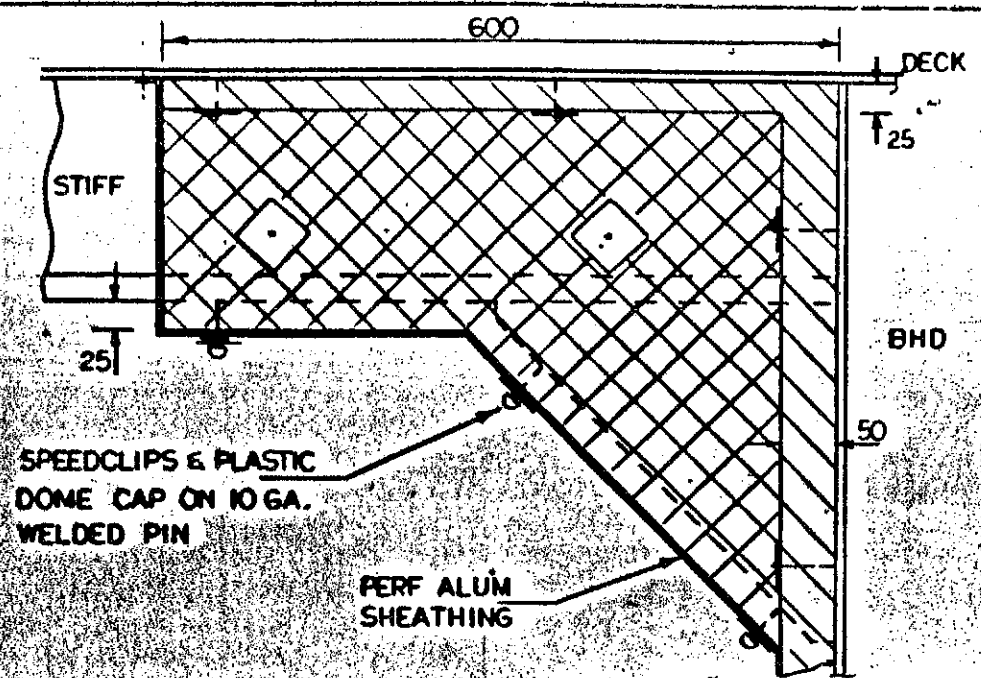


DETAIL 'A' 

DETAIL 'C' 







DETAIL 'B' 

THERMAL INSULATION DETAILS

DETAIL 'D' 







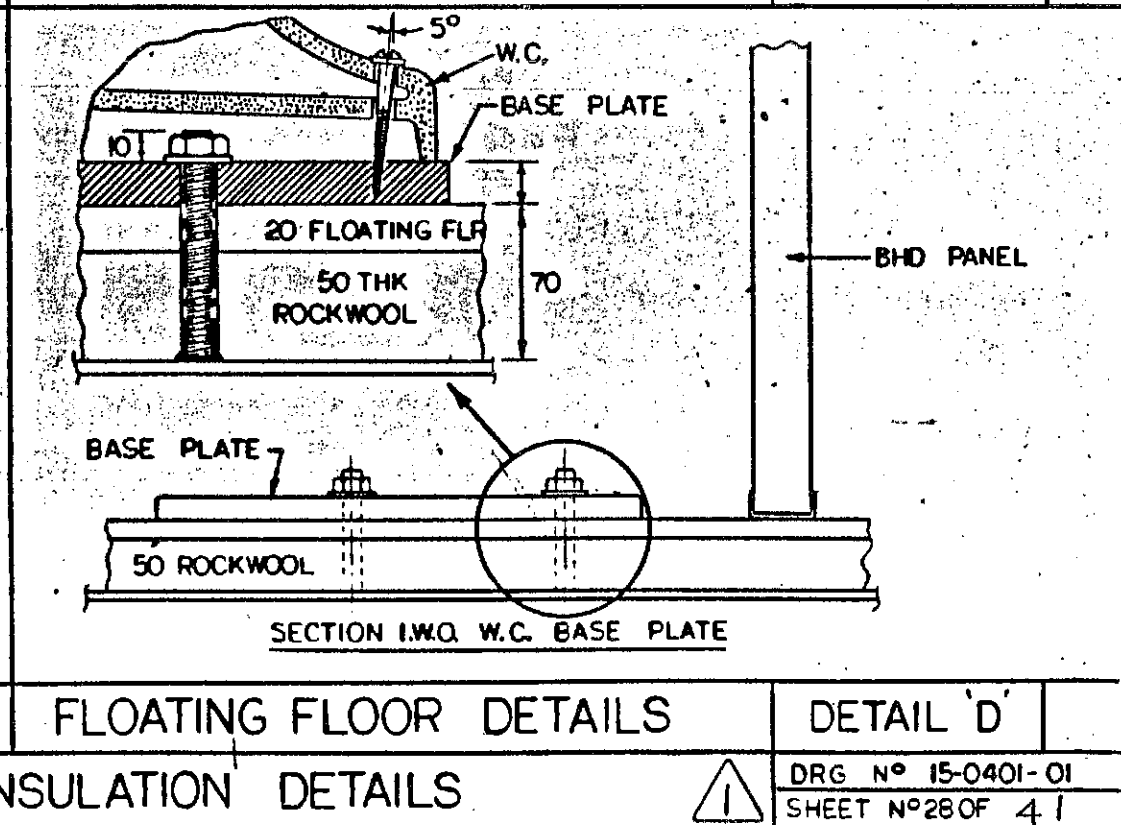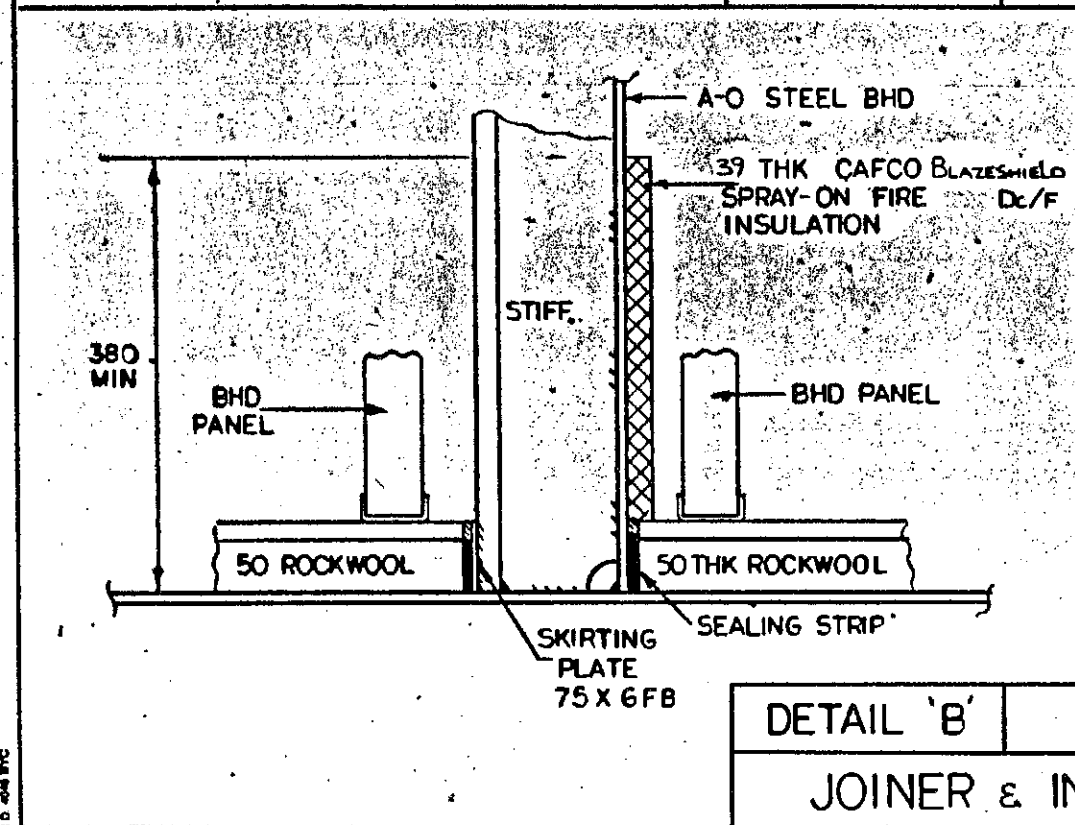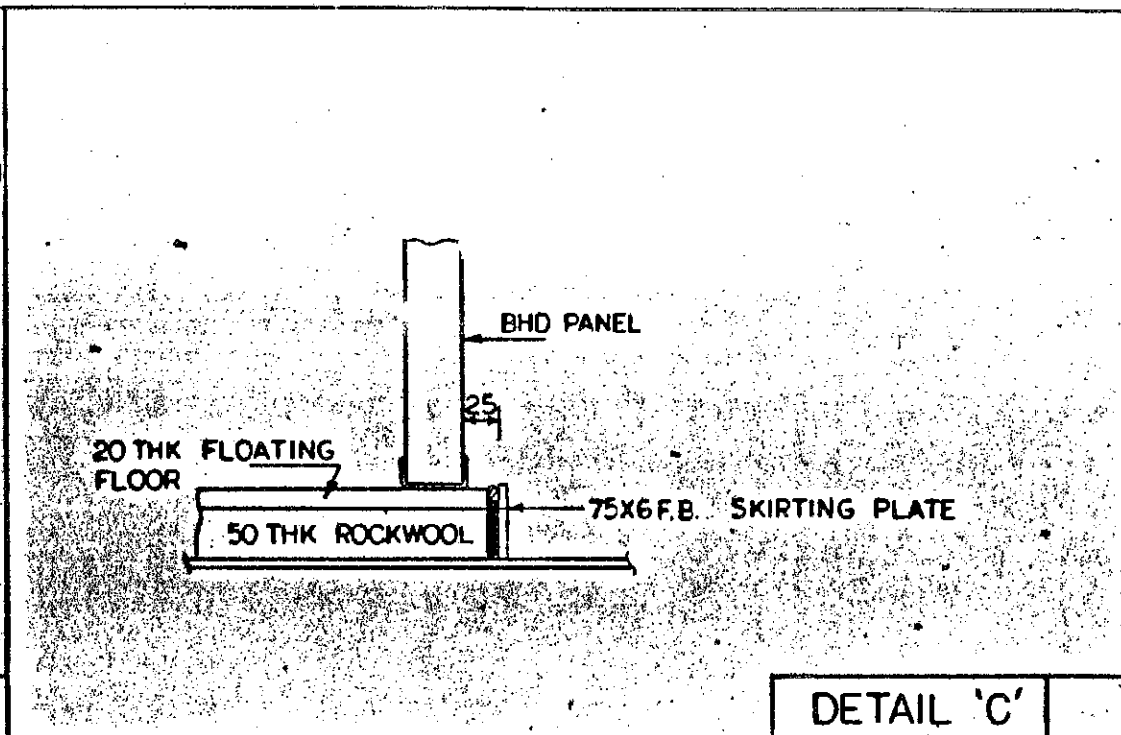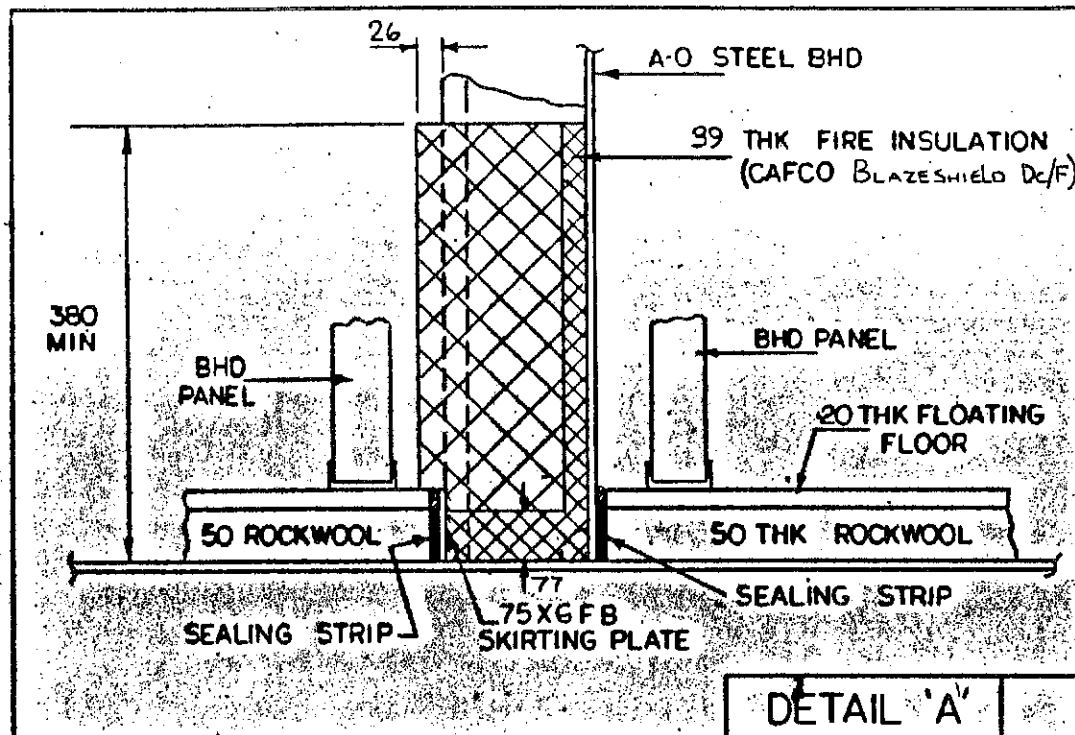


DETAIL 'B'	FLOATING FLOOR DETAILS	DETAIL 'D'
JOINER & INSULATION DETAILS		
<div style="display: flex; justify-content: space-between; align-items: center;"> <div>  </div> <div>           DRG N° 15-0401-01            SHEET N°28 OF 41         </div> </div>		

10 404 BPC




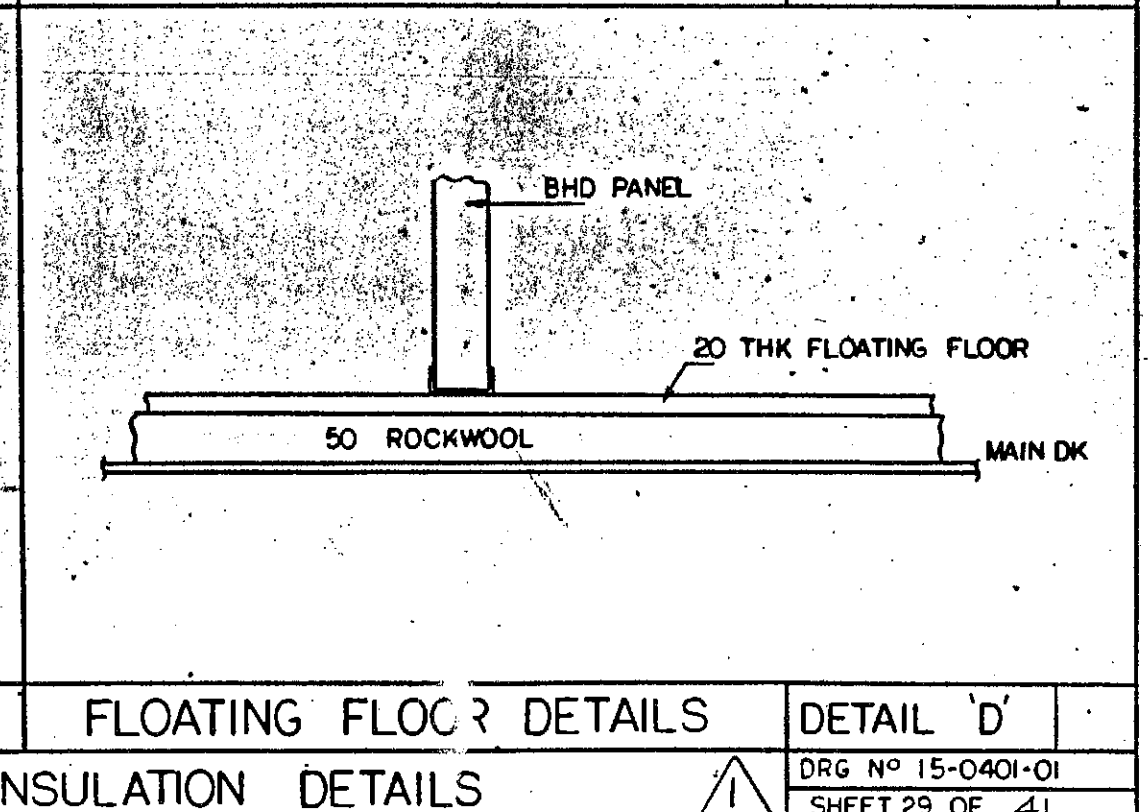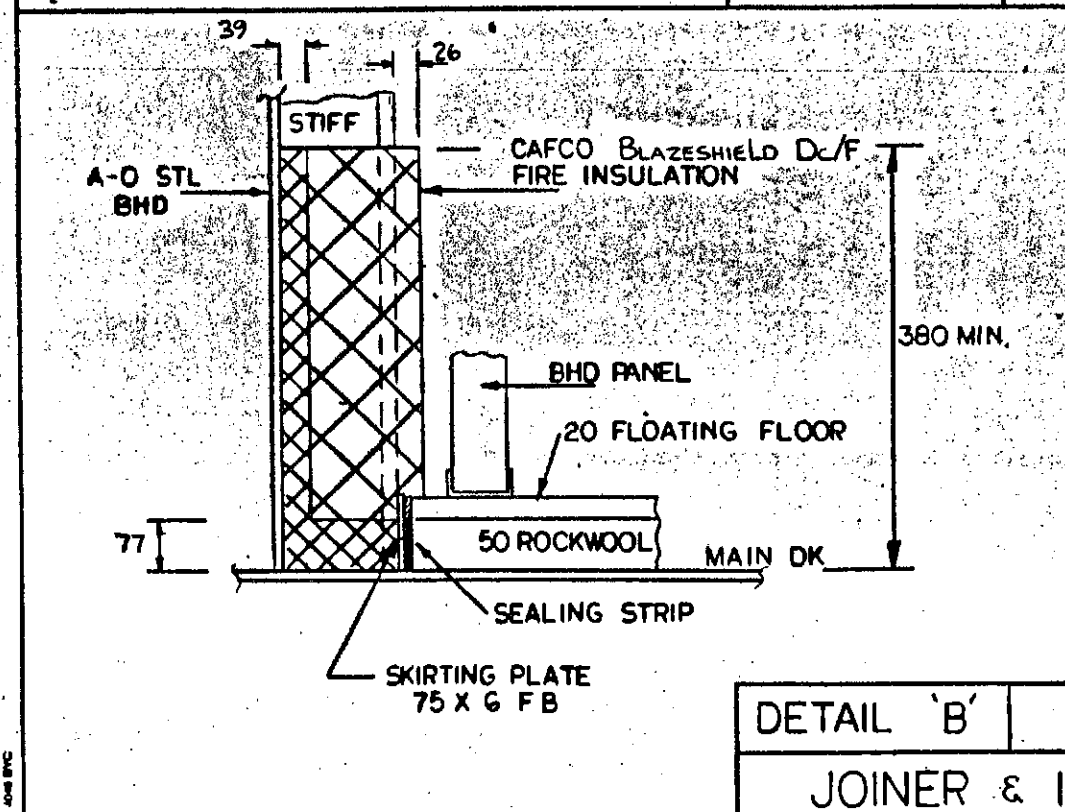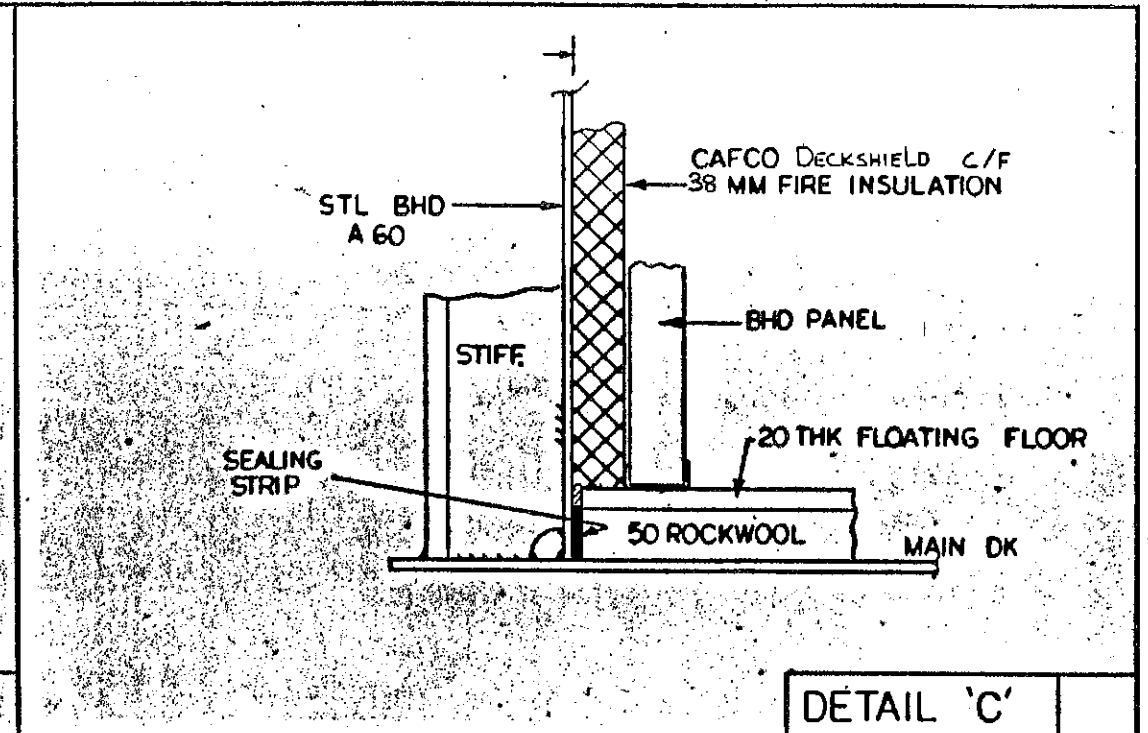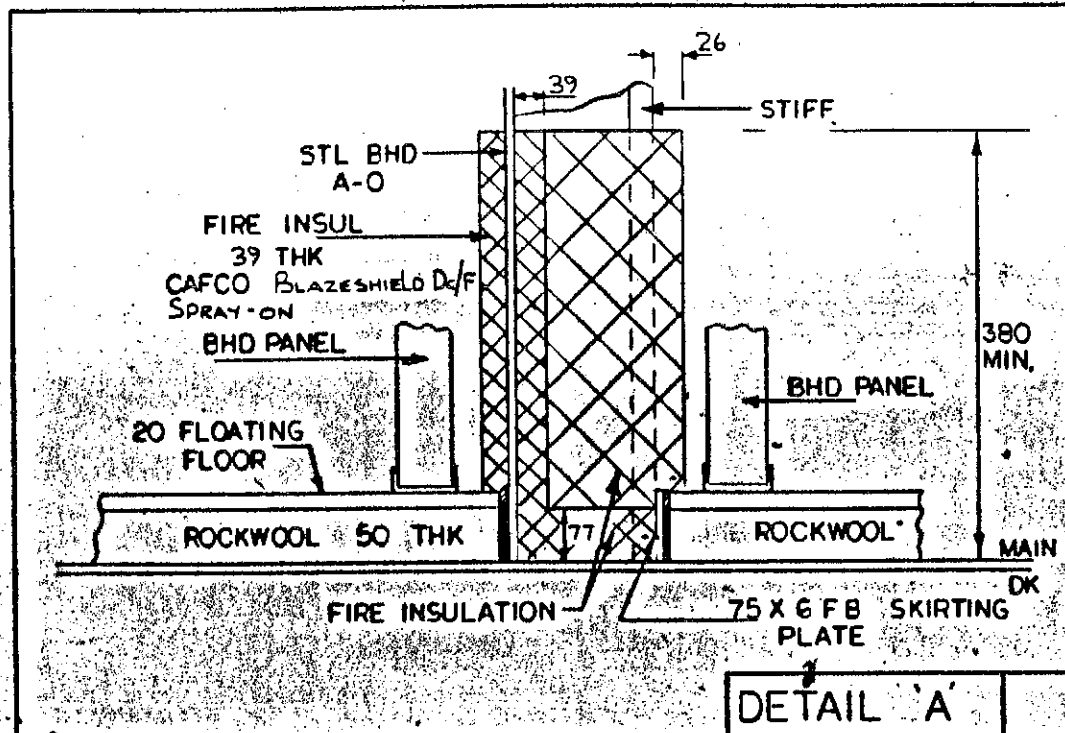


DETAIL 'B'	FLOATING FLOOR DETAILS	DETAIL 'D'
JOINER & INSULATION DETAILS		DRG NO 15-0401-01
		SHEET 29 OF 41

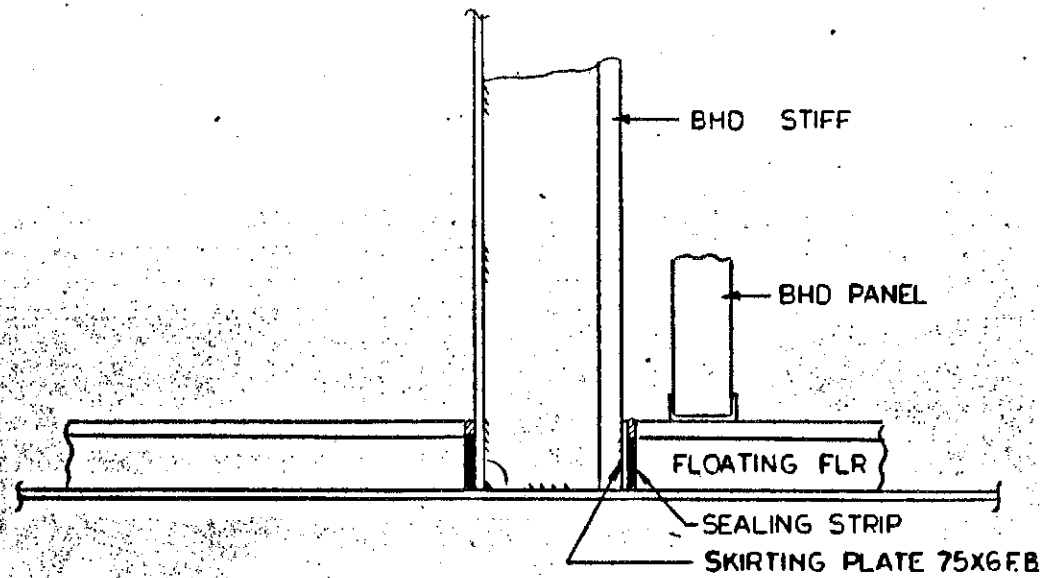


DETAIL 'A'

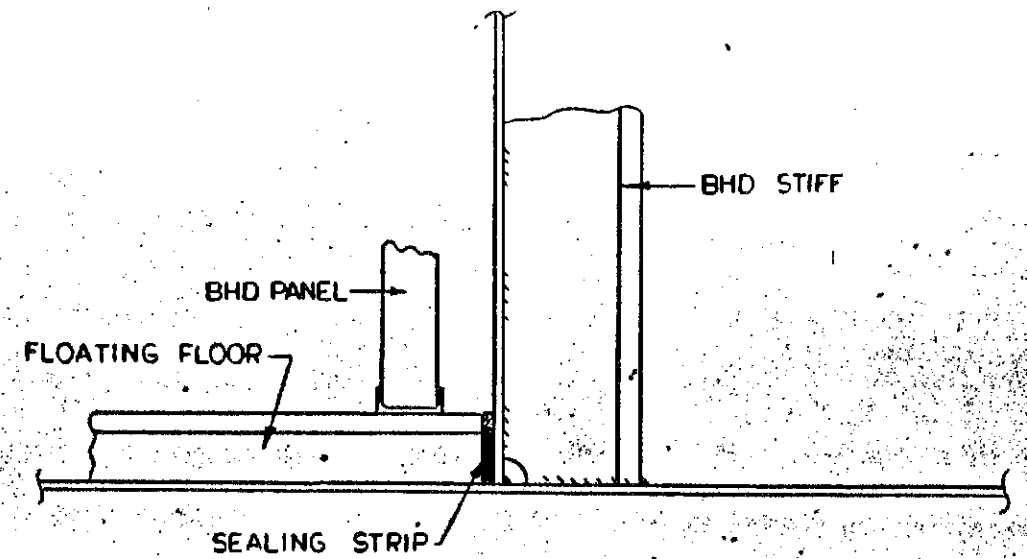

DETAIL 'C'

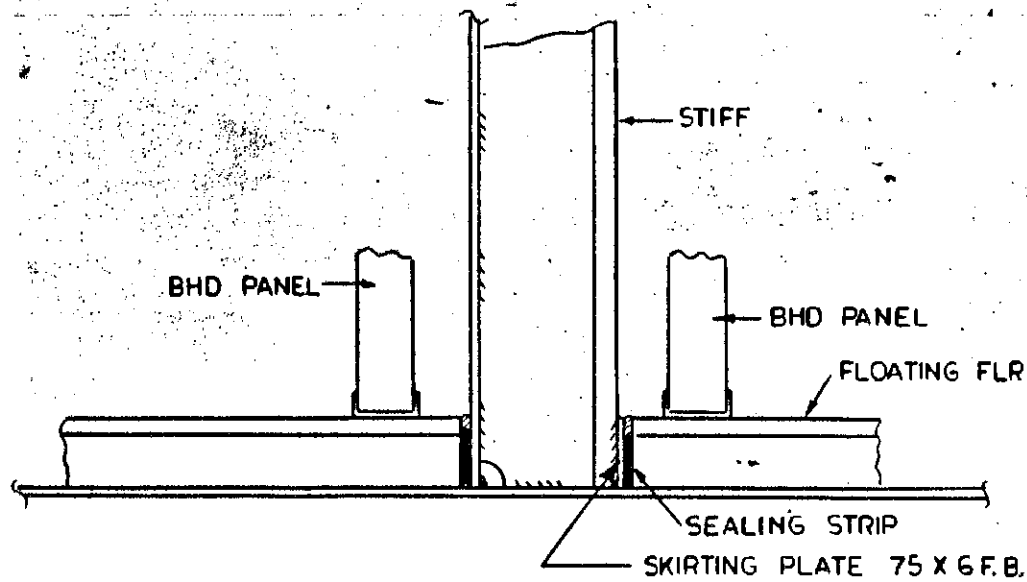

DETAIL 'B'


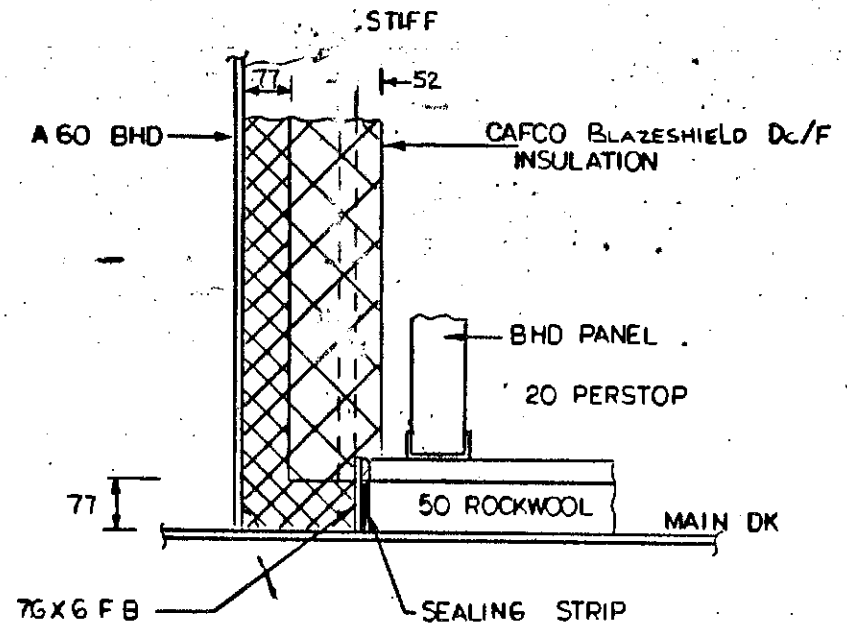


DETAIL 'D'


FLOATING FLOOR DETAILS

JOINER & INSULATION DETAILS





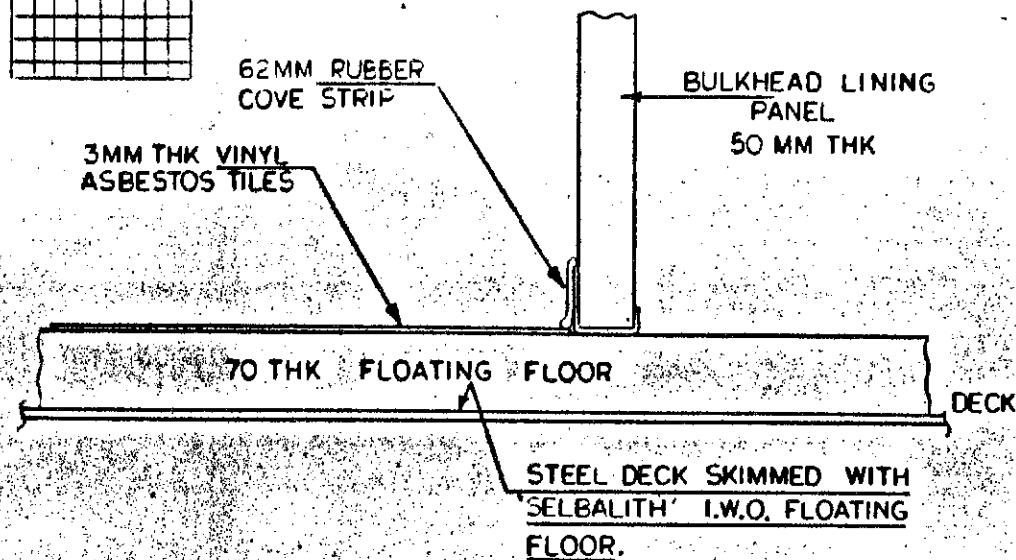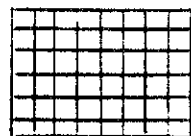


DETAIL 'A'

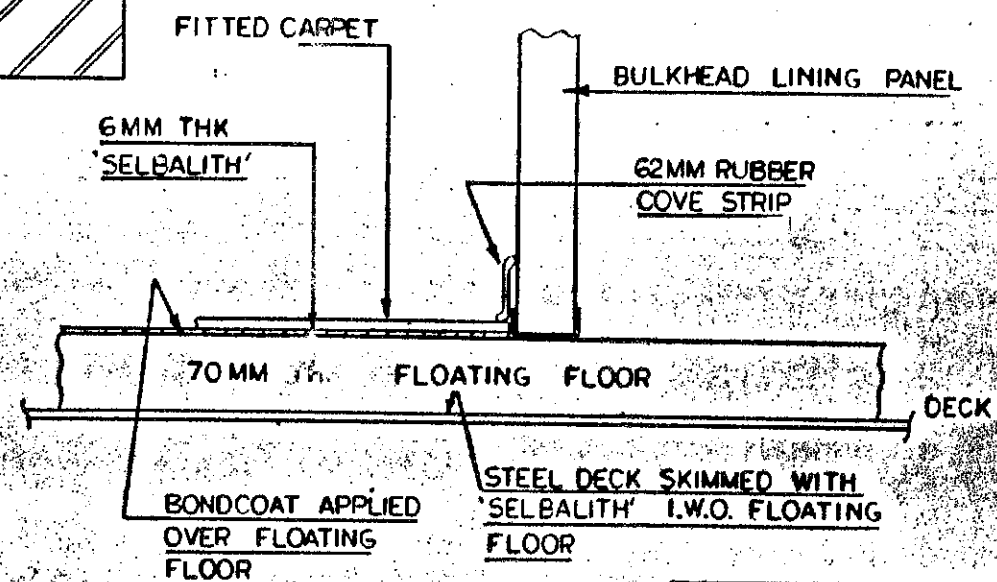

DETAIL 'C'

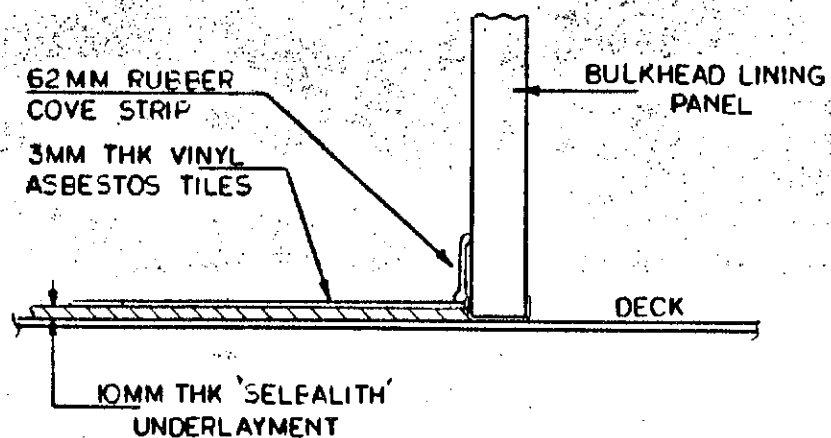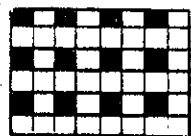

DETAIL 'B'

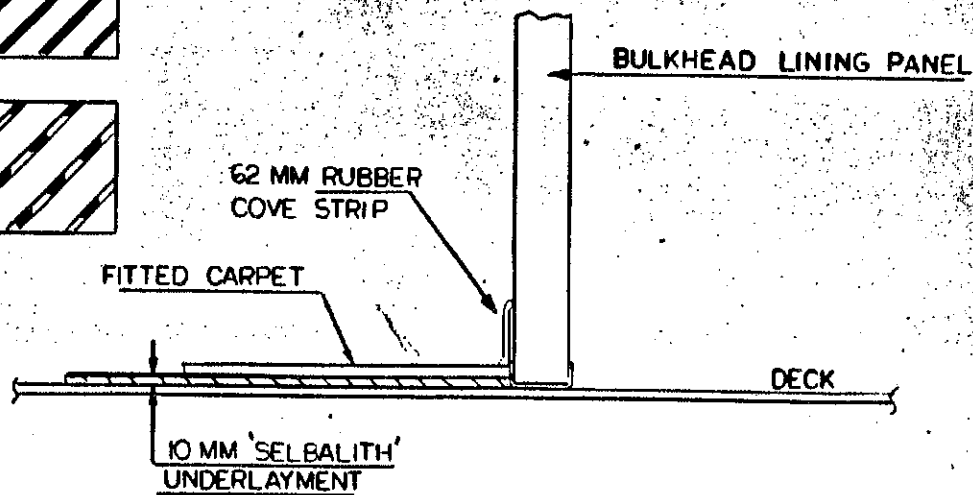


DETAIL 'D'




DECK COVERING DETAILS

JOINER & INSULATION DETAILS


DRG. N°

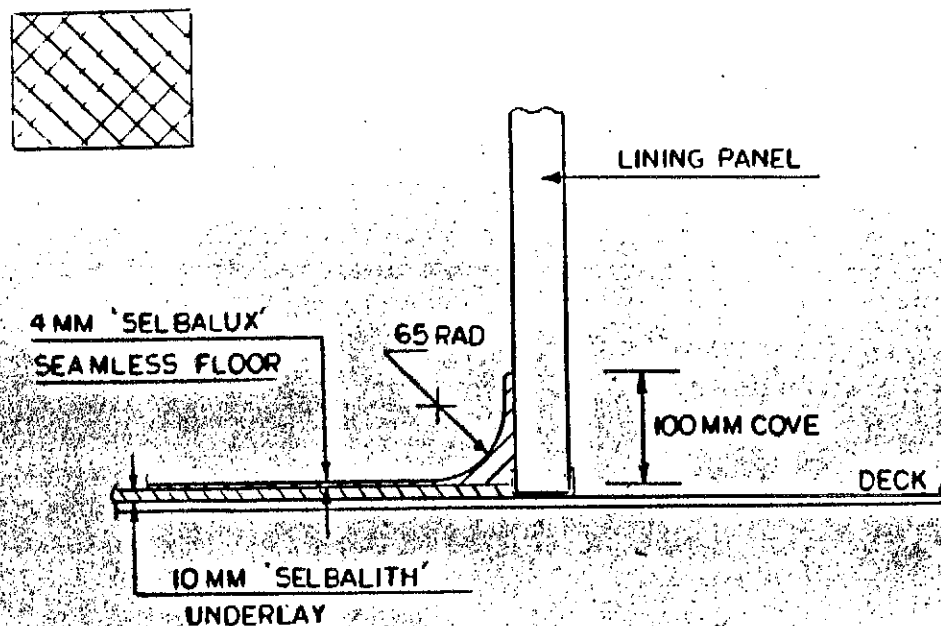


DETAIL 'A'

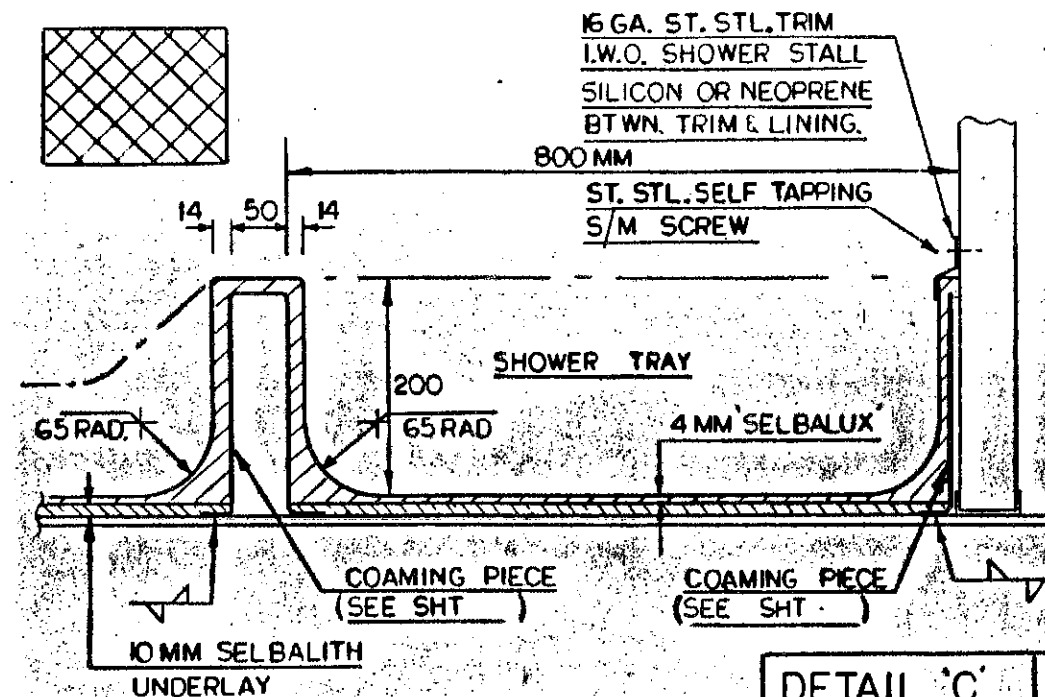

DETAIL 'C'

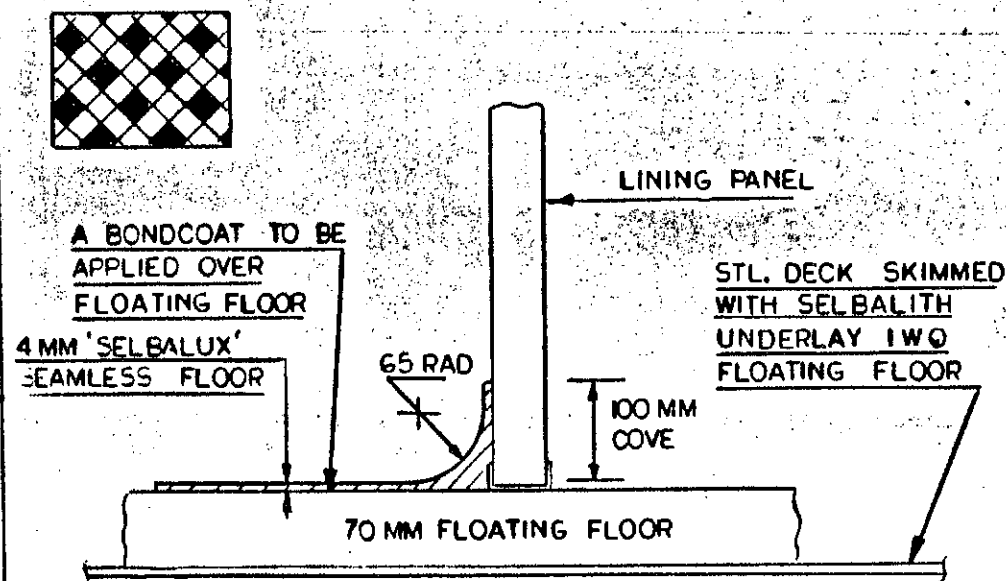

DETAIL 'B'




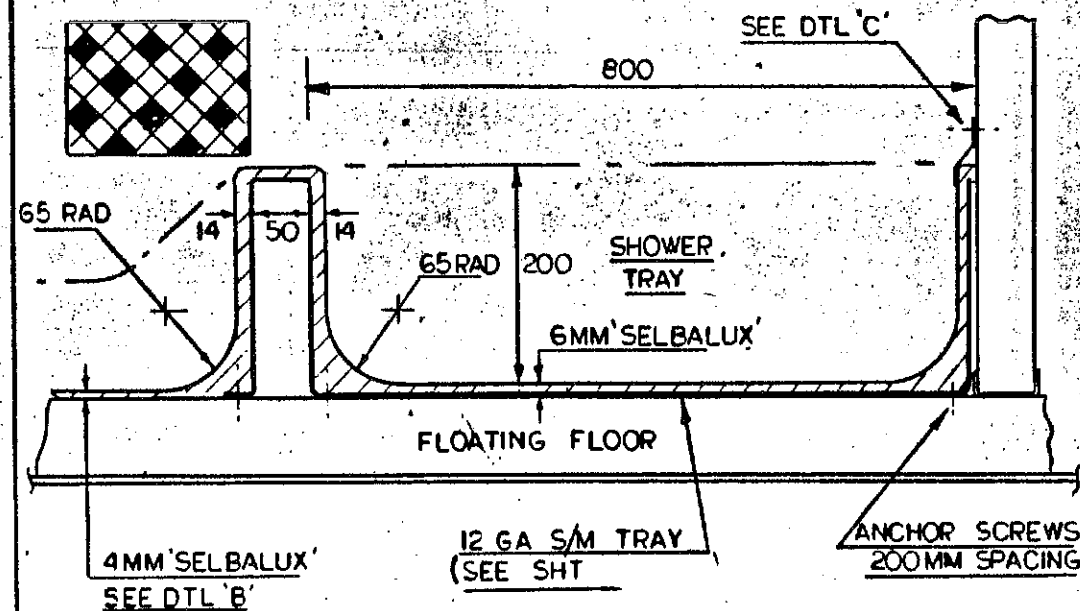


DETAIL 'D'

DECK COVERING DETAILS


JOINER & INSULATION DETAILS

DRG NO  
SHT NO 36 OF 41

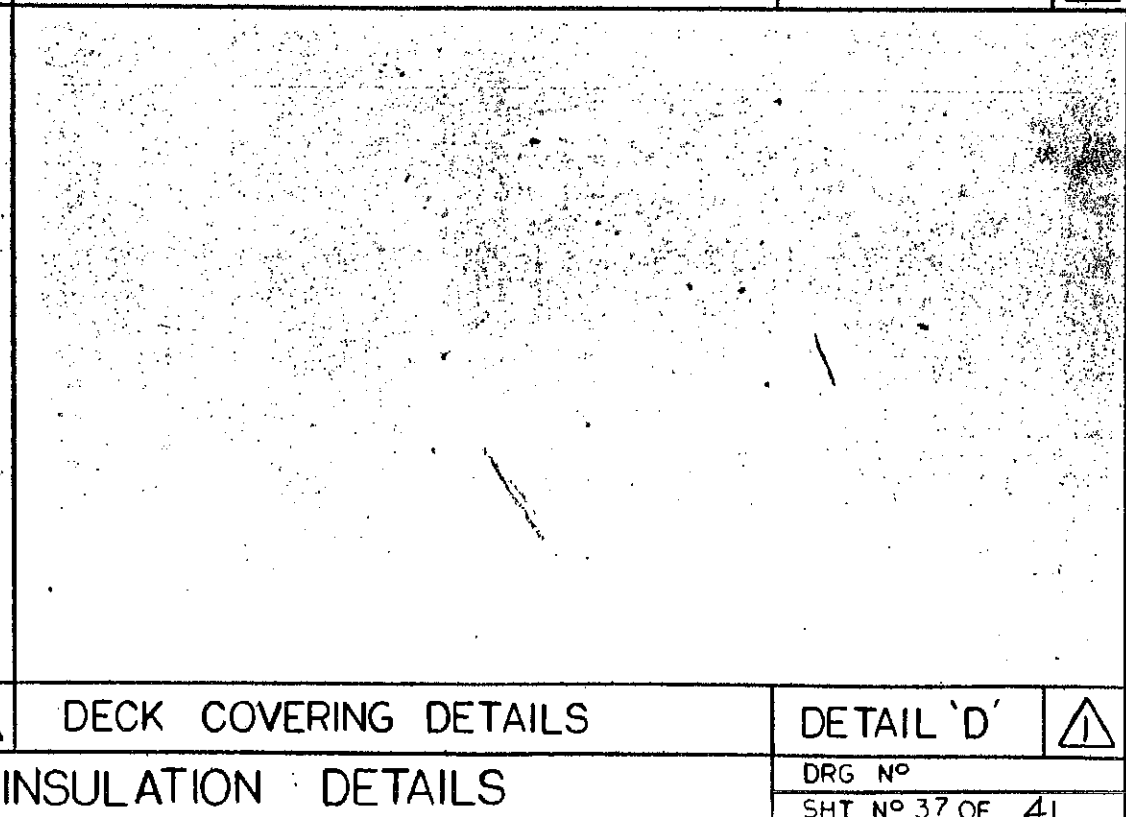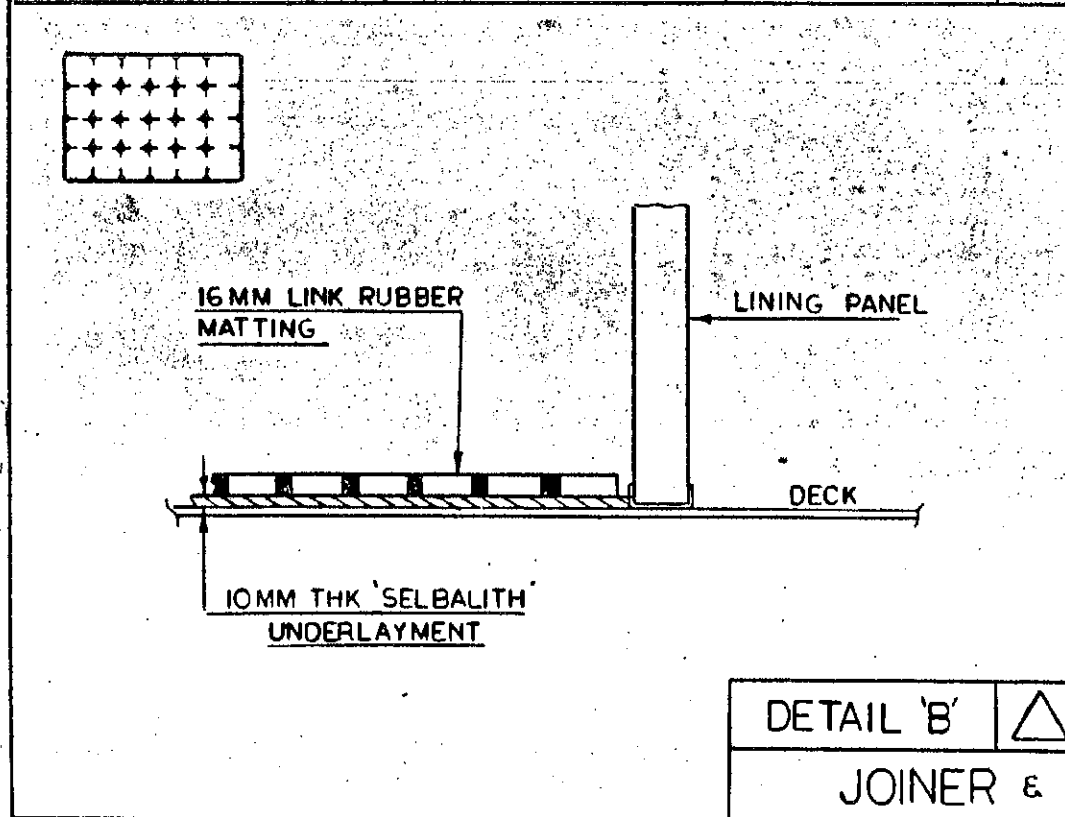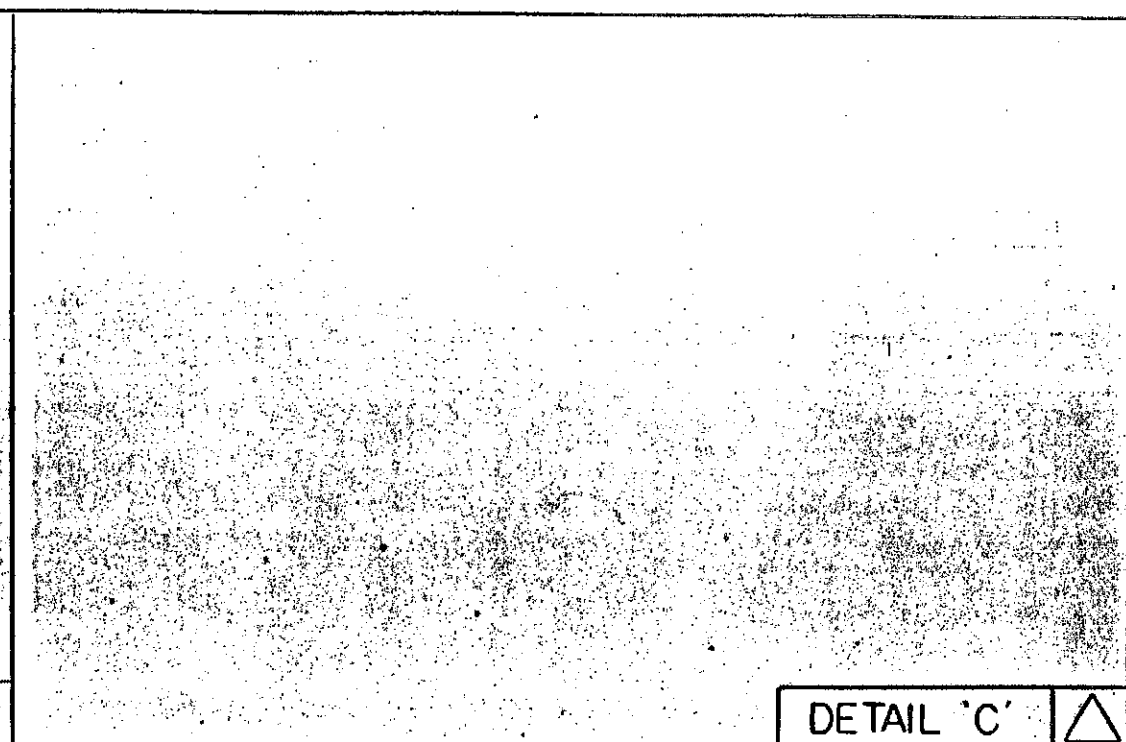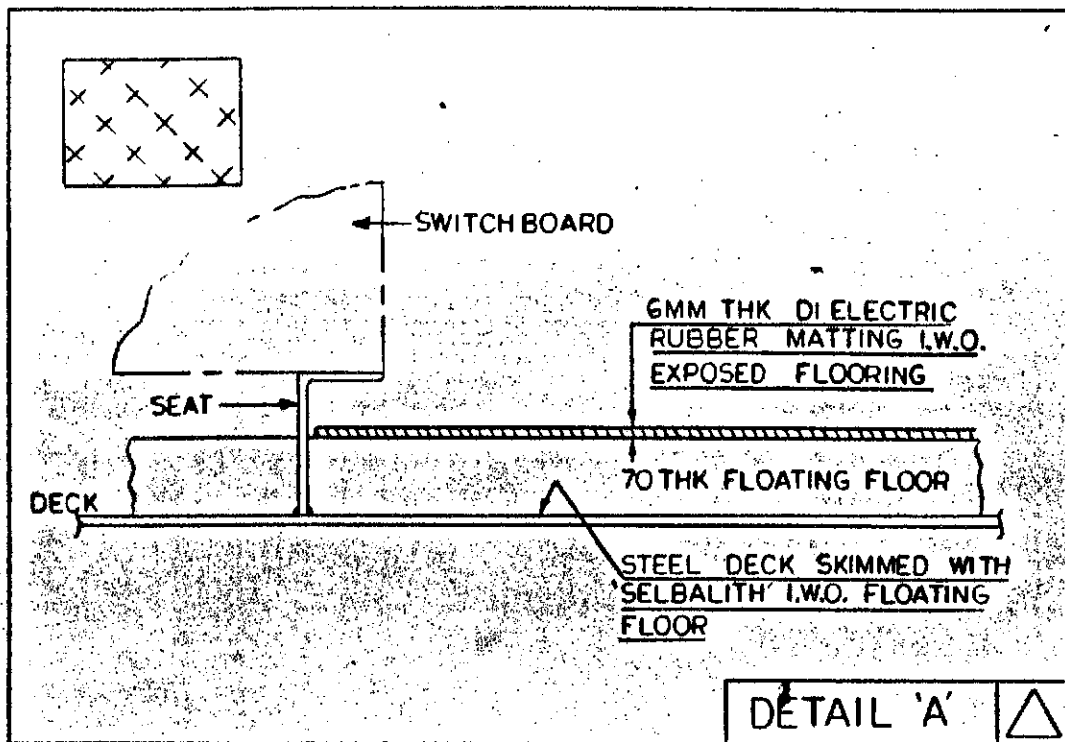

DETAIL 'B'	DECK COVERING DETAILS	DETAIL 'D'
JOINER & INSULATION DETAILS		DRG NO
		SHT NO 37 OF 41



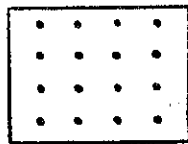


6MM SELBATUF  
FINISHED DECKING

65 RAD

LINING PANEL

100MM COVE

DETAIL 'A'

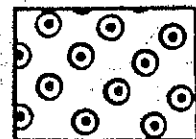

6MM SELBATUF  
FINISHED DECKING

65 RAD

LINING PANEL

DECK SKIMMED WITH  
'SELBALITH' UNDERLAY

100 MM COVE

70 FLOATING FLOOR

A BONDCOAT TO BE  
APPLIED OVER FLOATING  
FLOOR

DETAIL 'B'




DECK COVERING DETAILS

DETAIL 'D'



JOINER & INSULATION DETAILS

DRG N°  
SHT N°38 OF 41

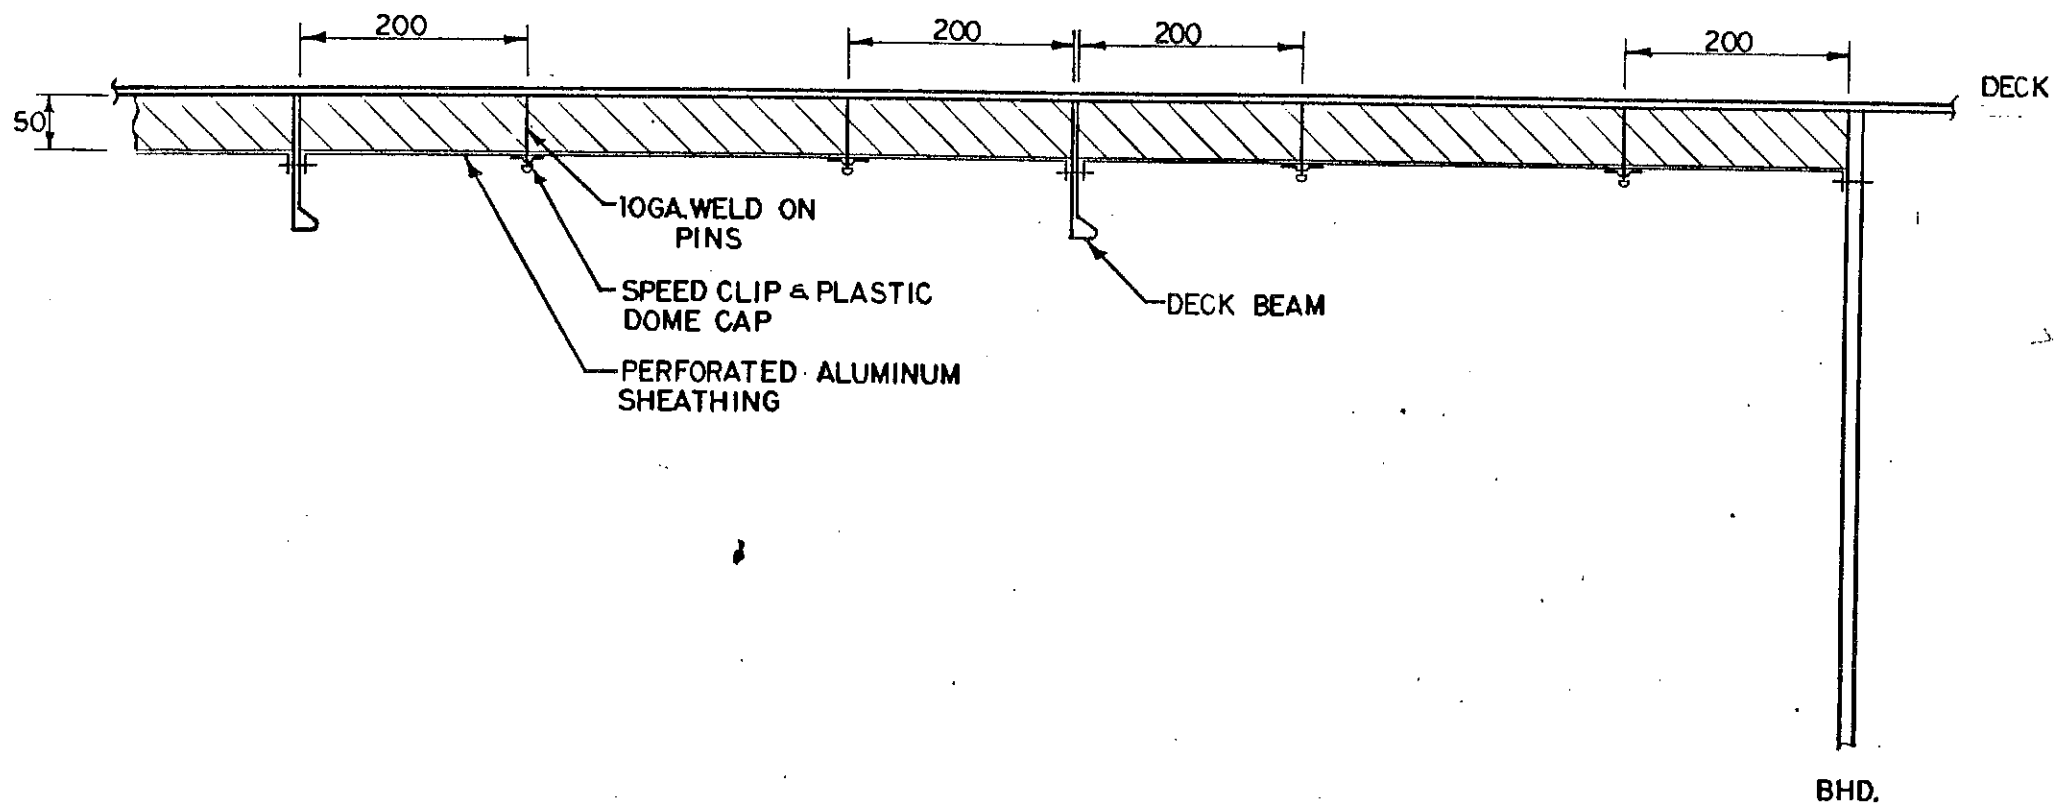

TYPICAL DECKHEAD DETAILS I.W.O. SHEATHING AND  
SOUND INSULATION

INSULATION - 50MM SPRAY-ON CAFCO BLAZESHIELD Dc/F

SOUND INSULATION DETAILS

JOINER & INSULATION DETAILS

DRG. Nº 15-0401-01

SHEET 41 of 41