


REF ID	TITLE	DRAWING NO.
1	LOWER DECK	12-0021-01
2	PILLARS & GUN	12-0024-01
3	STEELWORK	35-0882-01
4	WIREWAY RE-ENTRY BELOW MAIN DECK END	33-0882-12
5	WIREWAY RE-ENTRY BELOW LOWER DECK ATT.	33-0882-13
6	WIREWAY RE-ENTRY	
7		
8		

NOTES:

2. WIREWAY ARE PENETRATIONS SHOWN IN FINAL LINES FOR CLARITY.

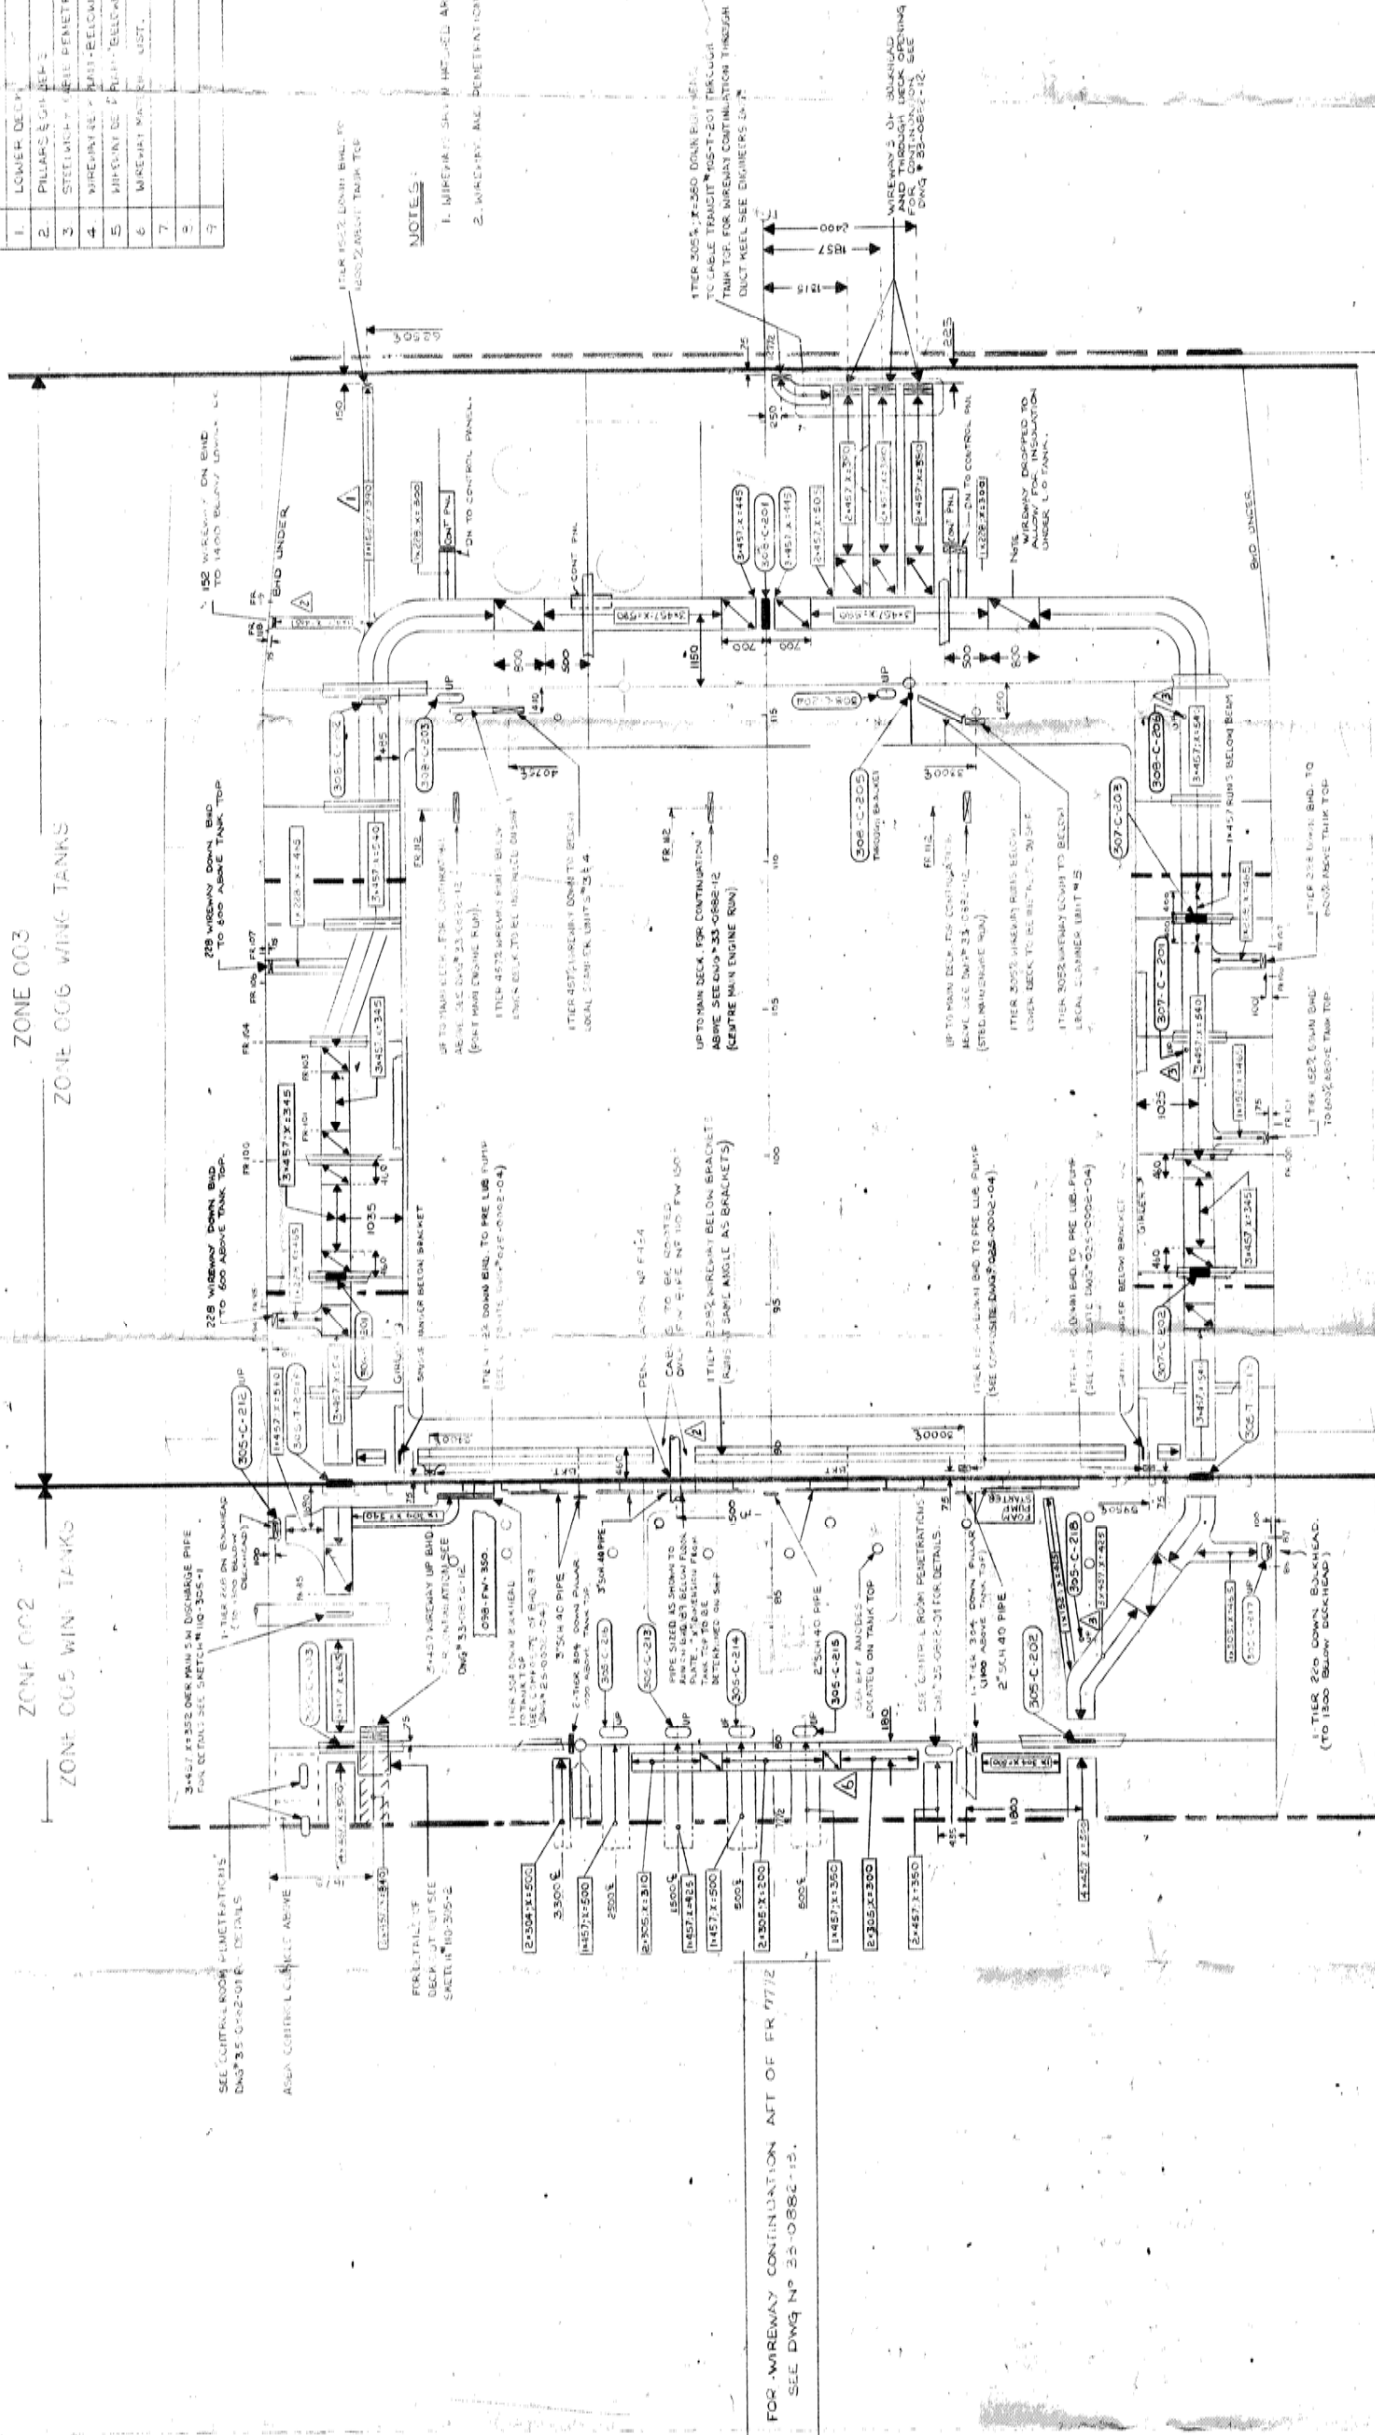

FOR WIREWAY CONTINUATION AFT OF FR 77/2
SEE DWG NO 33-0882-15.

UNIT NO 306 P
UNIT NO 307 S
UNIT NO 308
UNIT NO 309
UNIT NO 310

AS FITTED