


ZONE N° 025

ZONE N° 024

ZONE N° 021

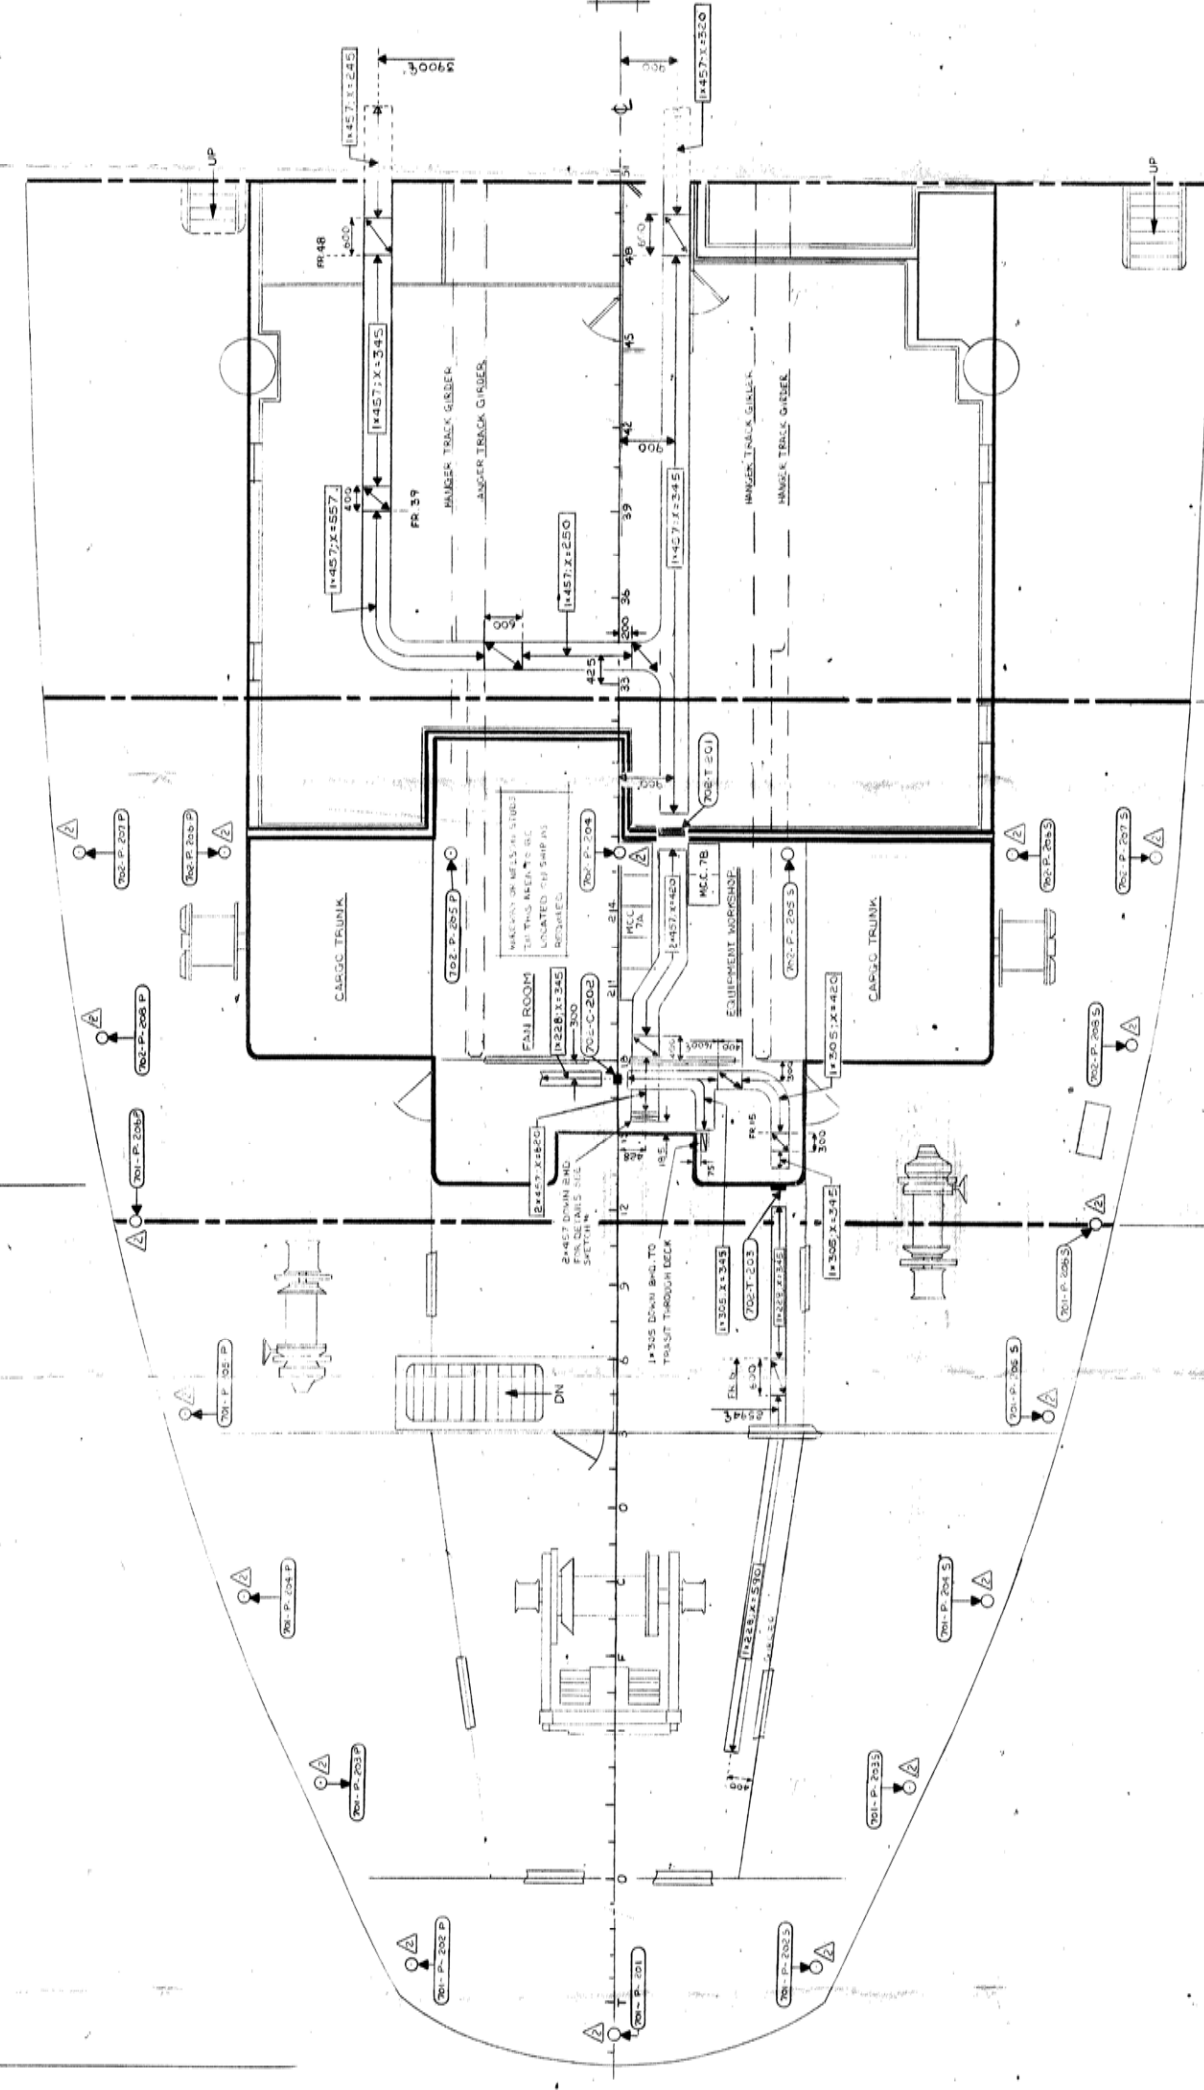

FOR CONTINUATION OF WAREHOUSE
FILE OF FR. 50% SEE LIAISON 33-0822-06

UNIT N° 701 FR. 11 1/2
UNIT N° 702 FR. 32 1/2
UNIT N° 703 FR. 50 1/2

AS FITTED