



PLAN - MAIN DECK

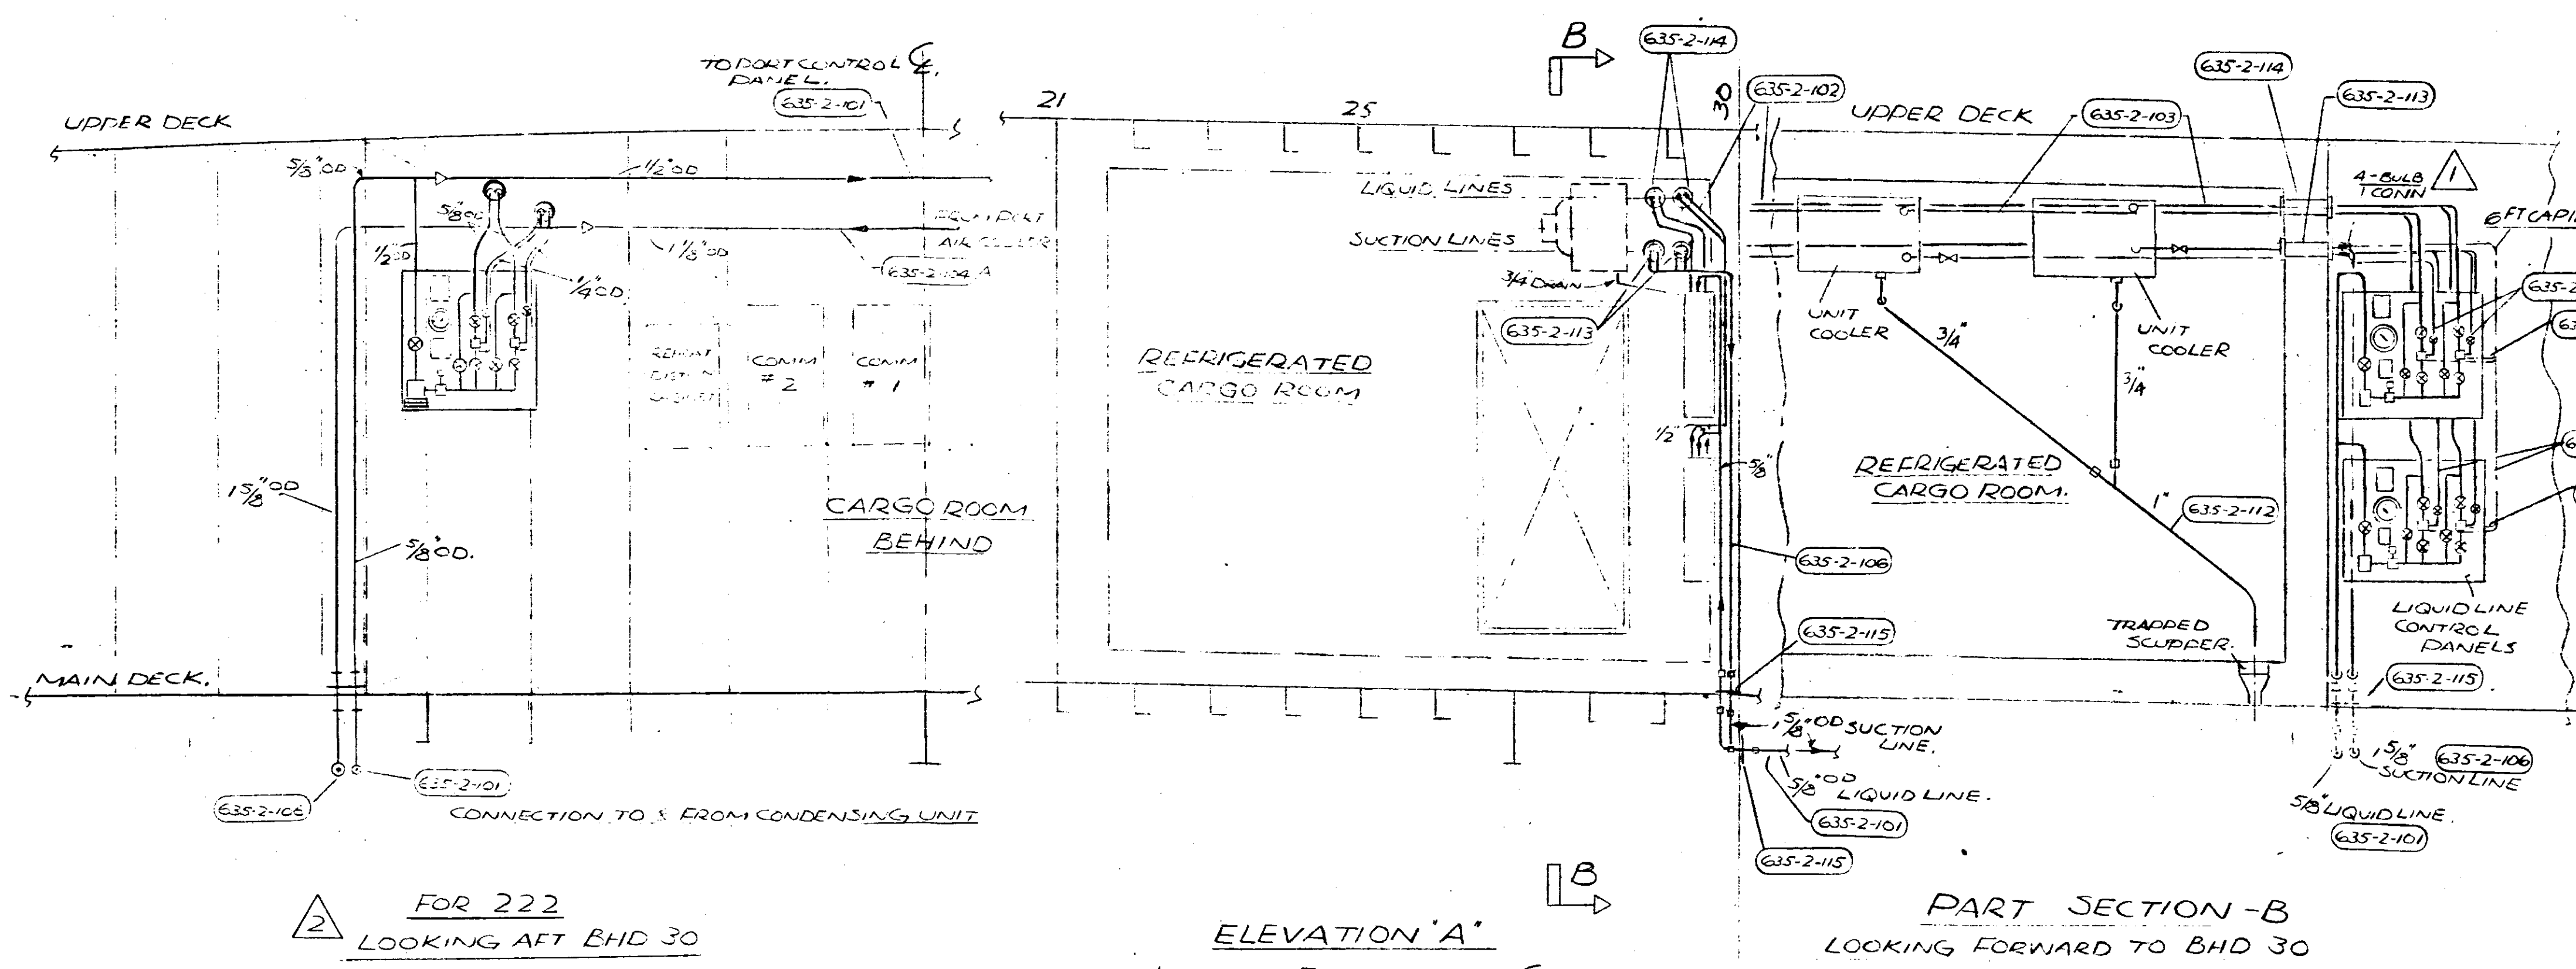

ELEVATION A

PART SECTION-B

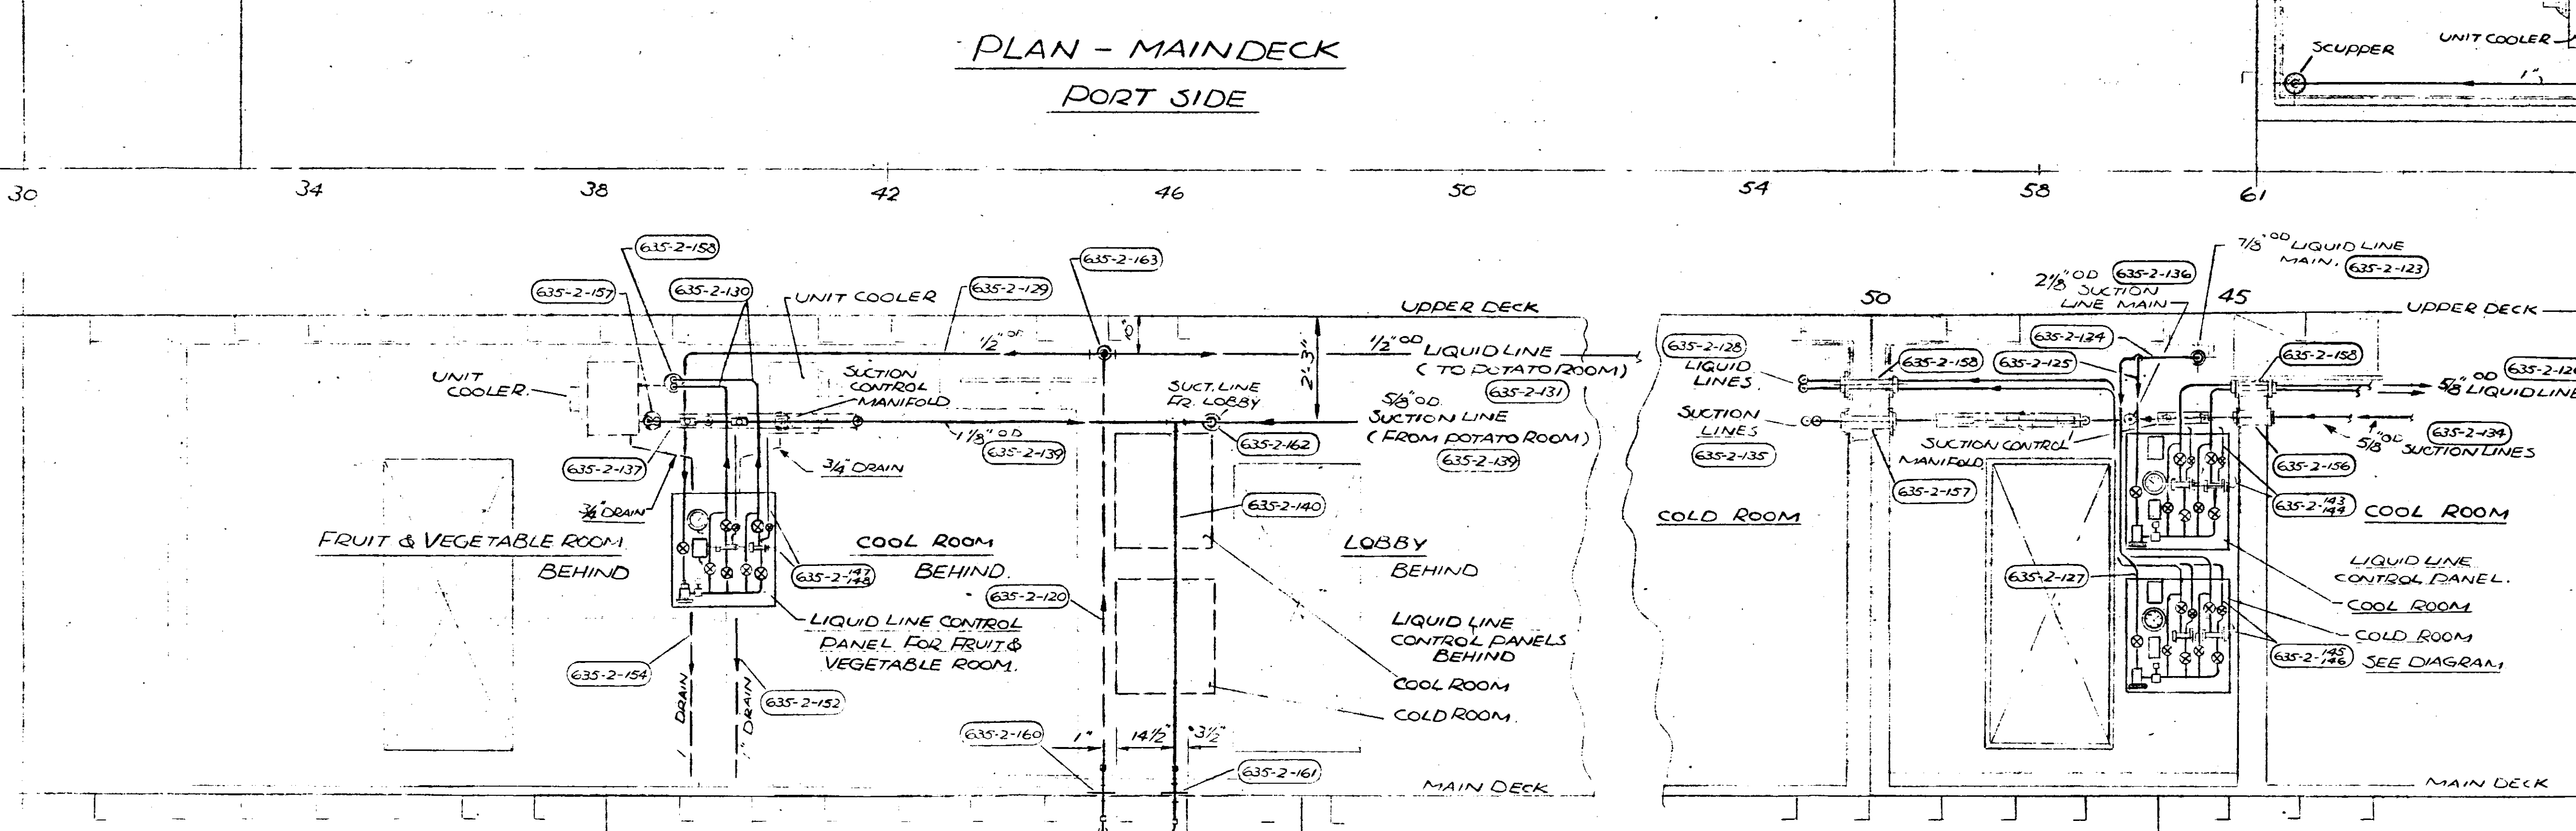

PLAN - MAIN DECK PORT SIDE

ELEVATION - C

ELEVATION - D

NOTE: BULK & EQUALIZER TUBES HAVE BEEN OMITTED FOR CLARITY - SEE DIAGRAM.

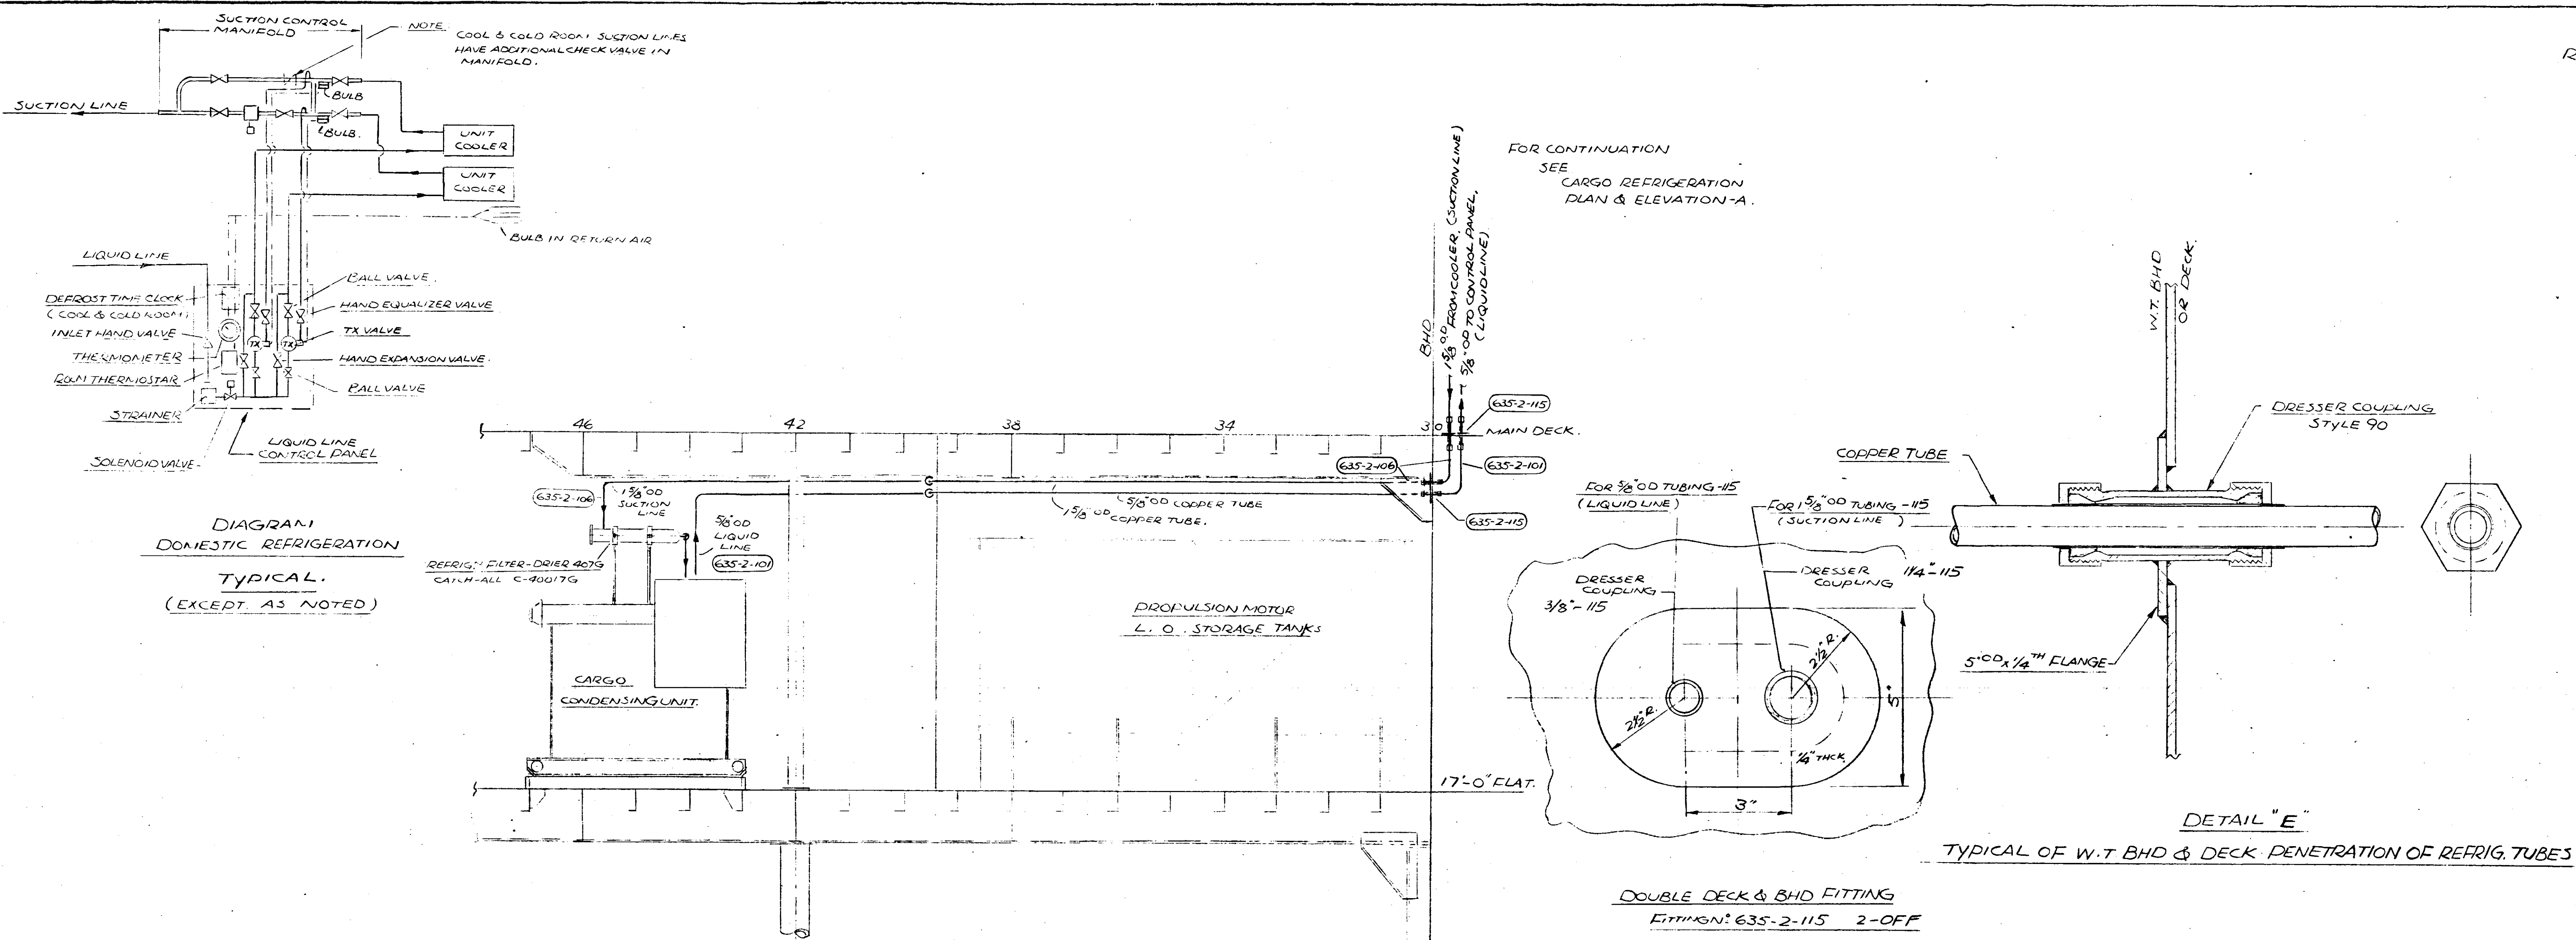



DIAGRAM DOMESTIC REFRIGERATION TYPICAL (EXCEPT AS NOTED)

CARGO - REFRIGERATION UNIT ELEVATION AT 30' LOOKING TO 378'

DETAIL E

FOR CONTINUATION SEE DOMESTIC REFRIG. PLAN & ELEVATION - C.

DOMESTIC REFRIGERATION UNIT ELEVATION LOOKING TO PORT

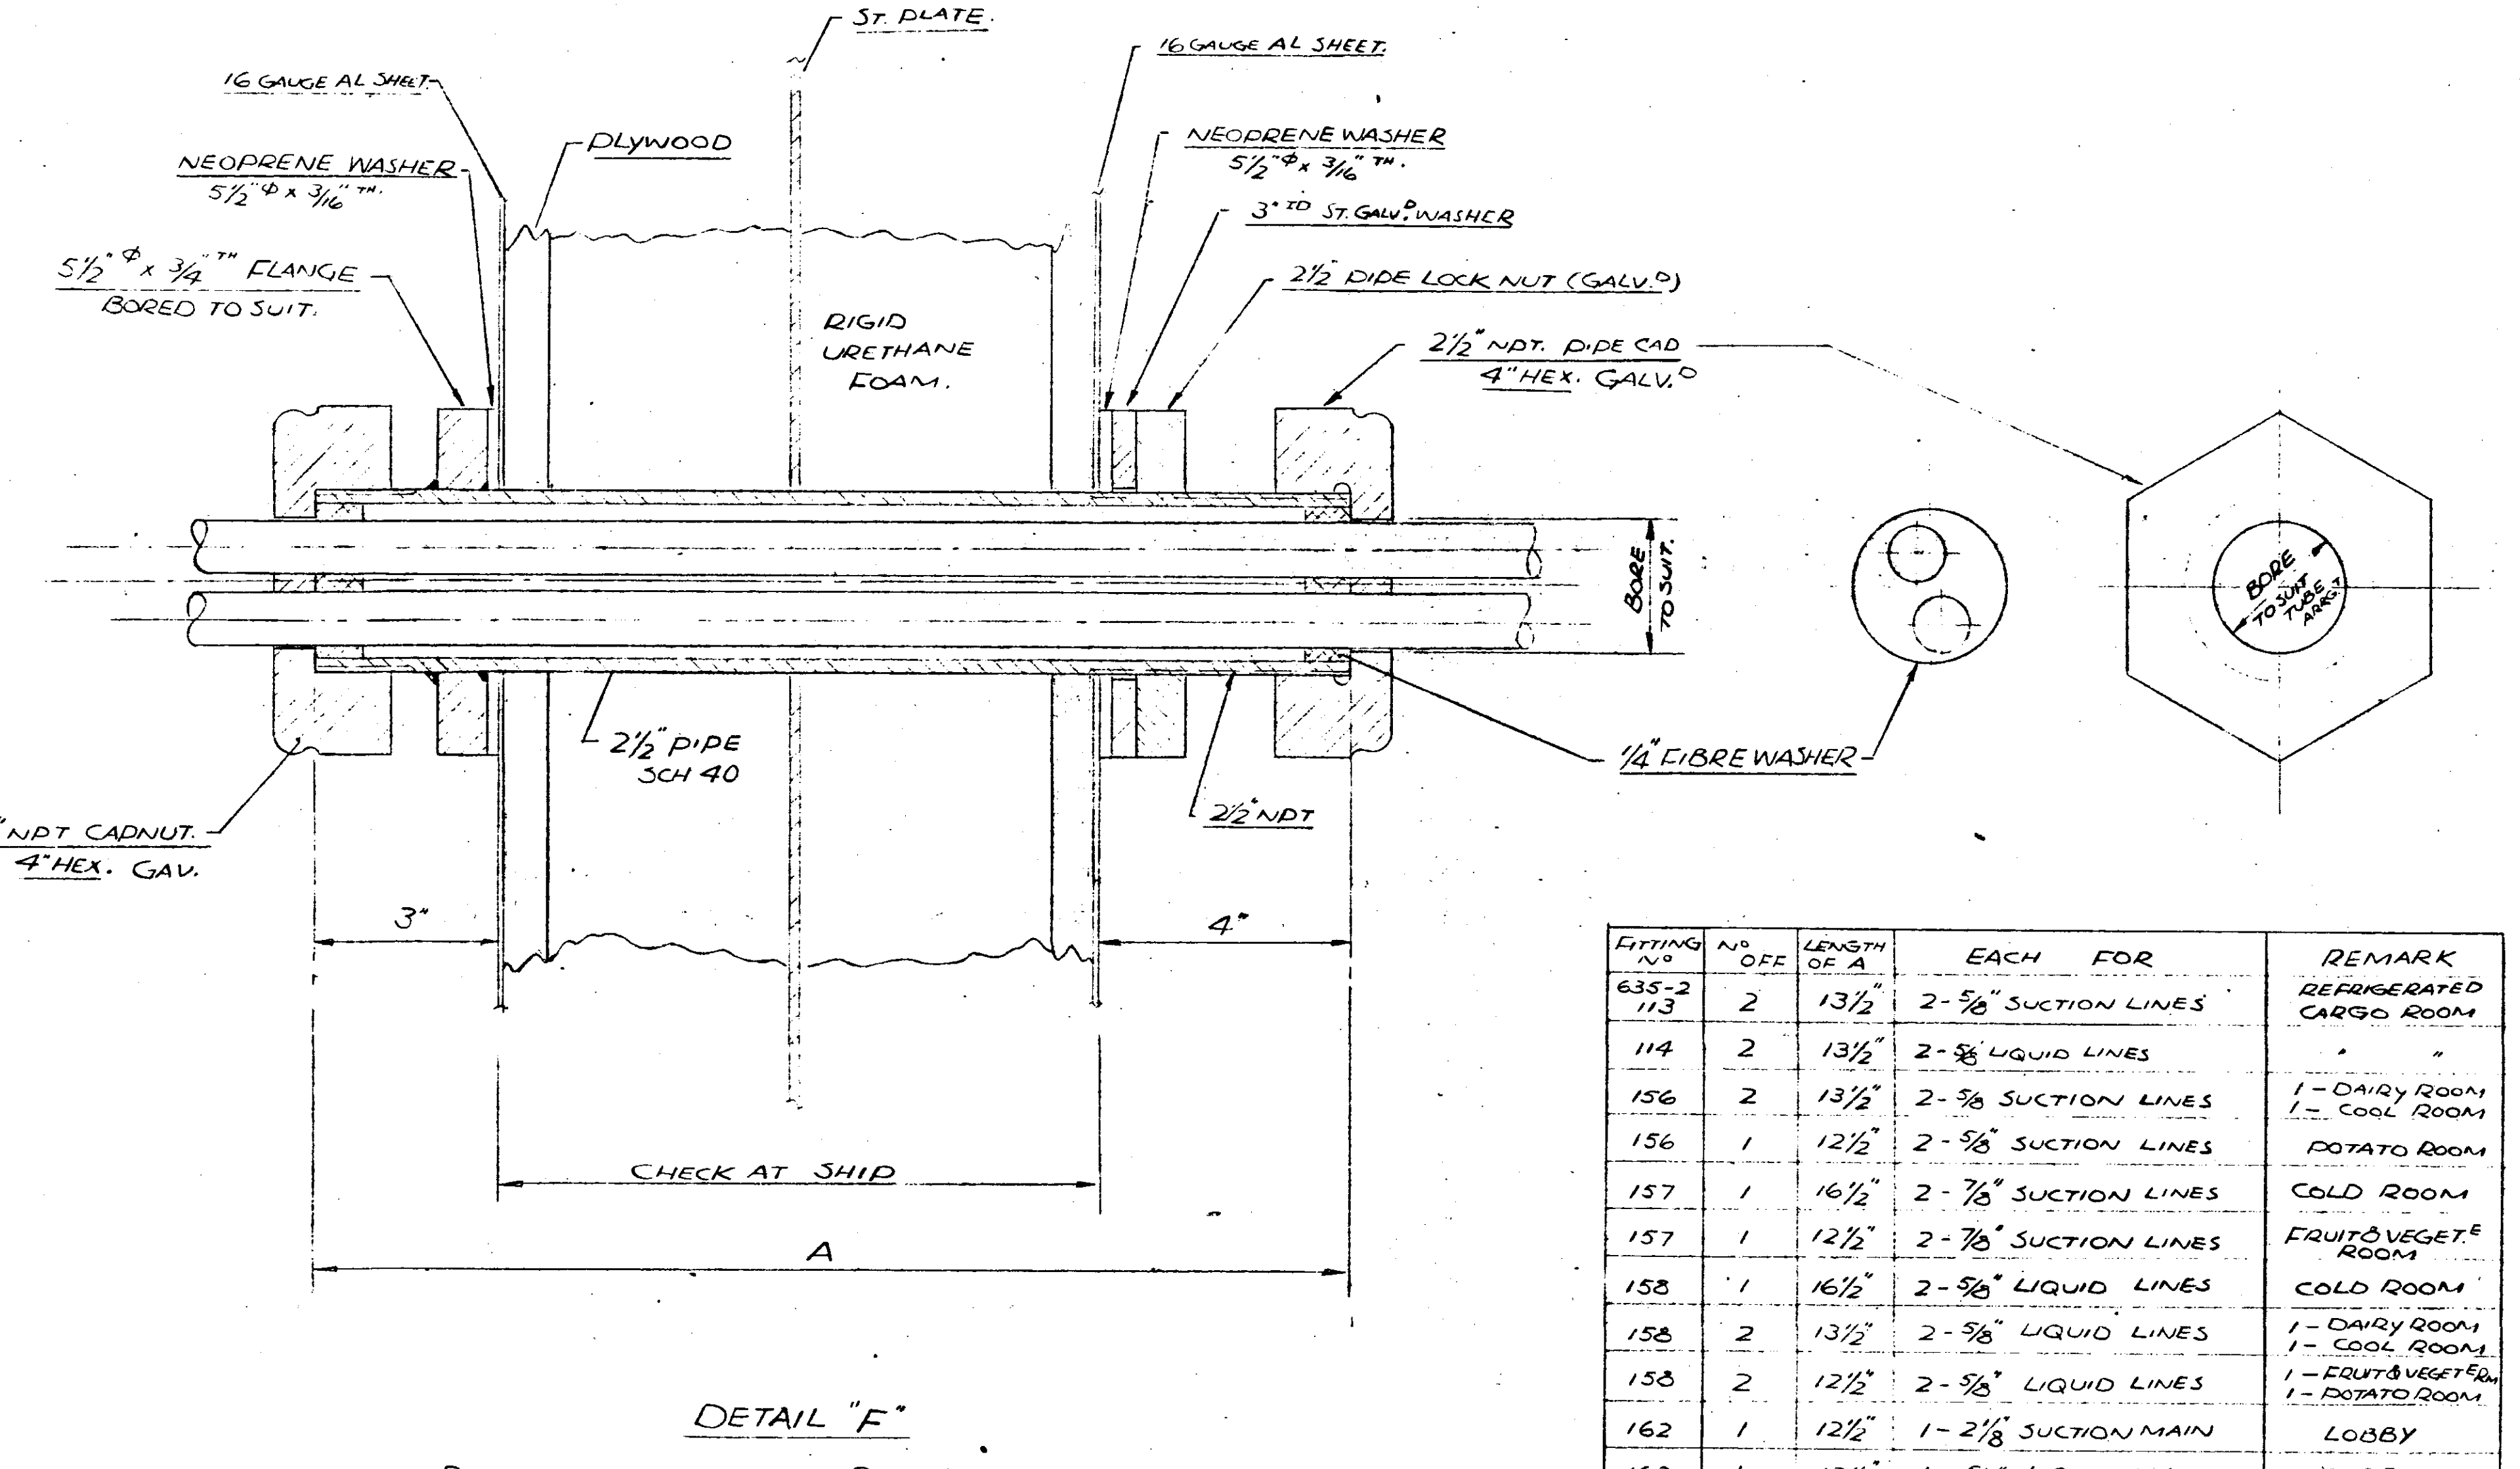

DETAIL F

ALL FITTINGS GALV. AFTER FABRICATION

REFERENCE DWGS.

- 3285-11-C-2 CARGO - FLOW DIAGRAM
- 3285-11-C-2 CARGO - CONDENSING UNIT
- 3285-10-A-2 CARGO - ISOMETRIC PIPING
- 3285-10-C-2 CARGO - MATERIAL LIST
- 3285-11-C-1 CARGO & DOMESTIC CONTROL PANELS
- 3285-11-C-1 DOMESTIC - FLOW DIAGRAM
- 3285-11-C-1 DOMESTIC - CONDENSING UNIT
- 3285-10-A-1 DOMESTIC - ISOMETRIC PIPING
- 3285-10-C-1 DOMESTIC - MATERIAL LIST

- 221-H-94 REFRIG. CARGO SPACE
- 221-H-95-1 DOMESTIC COLD STORAGE ROOMS
- 221-H-95-2 POTATO ROOM
- 221-731-2 GREYWATER DRAINS
- 221-670-9 SW-CIRC. CONDENSER UNITS
- 221-635-2 SH.2 DOMESTIC & CARGO REFRIG. ROOMS PENETRATIONS

NOTE: ALL EQUIPT. & TUBING IS SUPPLY OF GALT EQUIPT. LTD. P.O. NO. 221-635-103 REGISTRATION NO. 221-635-M11. ALL UNIT COOLER DRAINS TO SLOPE - DOWN 45° TOWARDS SCUPPERS.

AS FITTED		TO MANUFACTURER'S APPROVAL	
NO.	REVISION	NO.	REVISION
1		1	
2		2	
3		3	
