

**RETURN BIDS TO:
RETOURNER LES SOUMISSIONS Á:**

**Parks Canada Agency/WNSC
Contracts/ Procurement Services
Suite 1300 – 635 8 Ave SW
Calgary, AB T2P 3M3**

**SOLICITATION AMENDMENT
MODIFICATION DE
L'INVITATION**

The referenced document is hereby revised; unless otherwise indicated, all other terms and conditions of the Solicitation remain the same

Ce document est par la présente revise; sauf indication contraire, les modalités de l'invitation demeurent les mêmes.

Comments - Commentaries

**Vendor/Firm Name and Address
Raison sociale et adresse du
fournisseur/de l'entrepreneur**


**Issuing Office - Bureau de
distribution**

Parks Canada Agency
Western and Northern Service
Centre
Suite 1300 – 635 8 Ave SW
Calgary, AB T2P 3M3

Title: Frenchman Valley Campground North Loop Electrification – Grasslands National Park SK		
Solicitation No.: 5P420-15-5011/A	Amendment No.: 02	Date: May 25, 2015
GETS Reference No. – No de reference de SEAG PW-15-00680181		
Client Ref. No. – No. de réf du client. n/a		
Solicitation Closes:		
At: 02:00 PM	On: May 27,2015	Time Zone: Mountain Daylight Time (MDT)
F.O.B.: Plant: ? Destination: ? Other: ?		
Address Inquiries to: - Adresser toute demande de renseignements à: Ryan Taylor		
Telephone No.: (403)292-8503	Fax No.: (403)292-4475	Email Address: ryan.taylor@pc.gc.ca
Destination of Goods, Services, and/or Construction: See Herein		

TO BE COMPLETED BY THE BIDDER (type or print)

Vendor/Firm Name	
Address	
Name of person authorized to sign on behalf of the Vendor/Firm	
Title	
Signature	Date

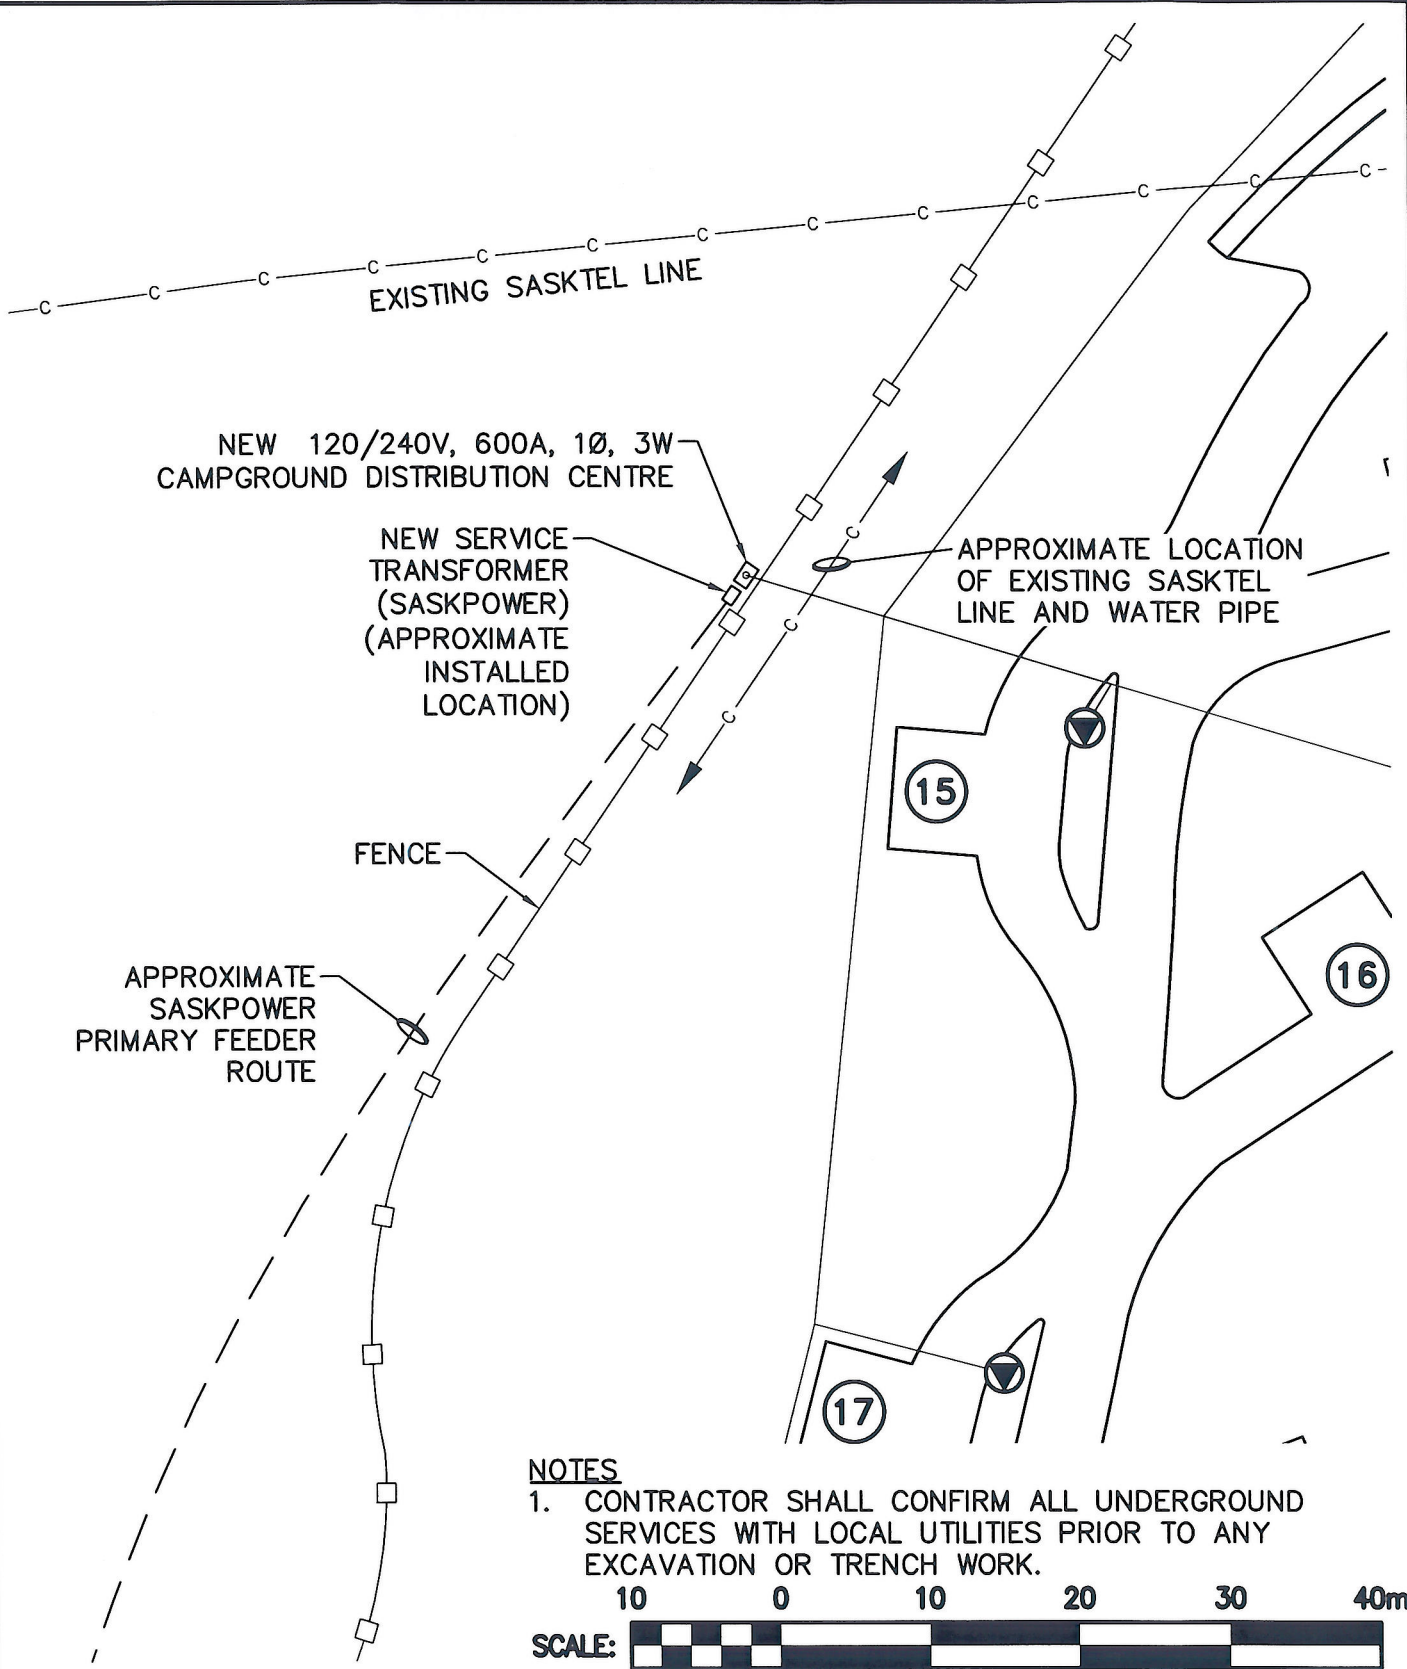

NOTES
 1. CONTRACTOR SHALL CONFIRM ALL UNDERGROUND SERVICES WITH LOCAL UTILITIES PRIOR TO ANY EXCAVATION OR TRENCH WORK.



PROJECT:
**GRASSLANDS NATIONAL PARK
 FRENCHMAN VALLEY CAMPGROUND
 ELECTRIFICATION**

DWG. DESCRIPTION:
**NORTH LOOP
 POWER PLACEMENT
 WITH SASKTEL LINE LOCATE**

	DESIGN BY: MAG	DATE (YY/MM/DD): 15/05/25
	DESIGN CHECK: <i>[Signature]</i>	DATE: 15/05/25
	DRAWN BY: MAG	DATE: 15/05/25
	DWG CHECK: <i>[Signature]</i>	DATE: 15/05/25
DWG. NO. 14-1539-001 SKE-2		REV: 0