

Public Works and
Government Services
Canada

Travaux publics et
Services gouvernementaux
Canada

REAL PROPERTY SERVICES
Western Region
SERVICES IMMOBILIERS
Région de l'ouest

DO NOT SCALE DRAWINGS

| Revision/Revision | Description/Description | Date/Date |
|-------------------|-------------------------|-----------|
| | | |
| | | |
| | | |
| | | |
| | | |

Client/client
Fisheries & Oceans Canada
Small Craft Harbours Branch
Pacific Division

200 - 401 Burrard Street
Vancouver, Canada, V6C 3S4

Project title/Titre du projet

COMOX VALLEY
SMALL CRAFT HARBOUR

Approved by/Approuvé par
M.B.

Designed by/Concept par
J.A.

Drawn by/Dessiné par
WSL

PWOSC Project Manager/Administrateur de Projets TPSGC


PWOSC, Architectural and Engineering Resources Manager/
Ressources Architectural et de Directeur d'ingénierie, TPSGC

Client/client

Drawing title/Titre du dessin

GENERAL ARRANGEMENT
FLOAT RECONSTRUCTION

| | | |
|--|-----------------------------------|----------------------------------|
| Project No./No. du projet C-FR | Sheet/Feuille 001 OF | Revision no./ La Révision no. |
|--|-----------------------------------|----------------------------------|

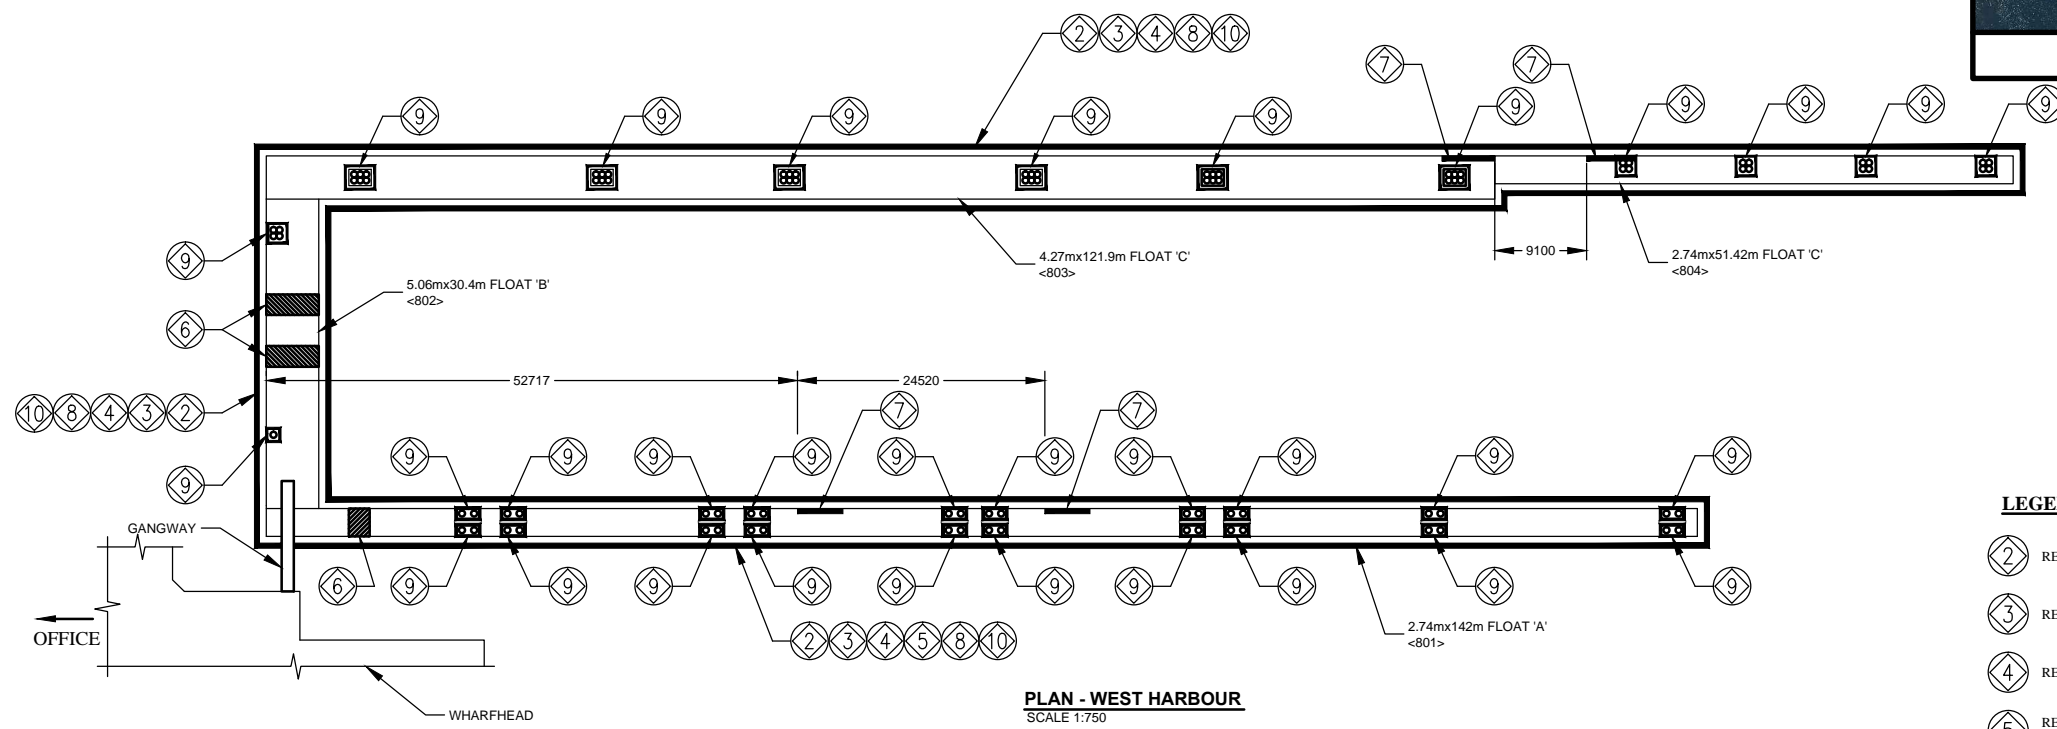

PLAN - WEST HARBOUR
SCALE 1:750
FLOATS 801-804
698m PERIMETER
346m LINEAR
1224m² AREA

LEGEND

- ② REPLACE ALL FLANGE AND BULL RAIL HARDWARE
- ③ REPLACE ALL DECKING
- ④ REPLACE ALL BULL RAIL
- ⑤ RE-TIGHTEN ALL LOOSE LOWER CROSSTIE HARDWARE IN FLOAT A
- ⑥ INSTALL PONTOON
- ⑦ REPLACE FLANGE
- ⑧ REPLACE ALL FLANGE SPLICE BLOCK REPAIRS
- ⑨ RECONSTRUCT ALL MOORING WELLS
- ⑩ REPLACE ALL RUB BOARD

