


- NOTES:
- DO NOT DAMAGE MAIN ROOTS OR DESTROY ROOT BALL WHEN INSTALLING STAKES.
  - WATER THOROUGHLY AFTER INSTALLATION. CONTINUE WATERING AS REQUIRED TO PROVIDE ADEQUATE MOISTURE FOR DURATION OF SPECIFIED MAINTENANCE PERIOD.
  - PROVIDED DRAINAGE FOR PLANTING PIT IN IMPERMEABLE SOIL.
  - MINIMUM LIMITS OF EXCAVATION, GARDEN MIXTURE AND MULCH COVER TO EXTEND TO THE DRIP LINE OF THE LONGEST BRANCH FOR FULL PERIMETER AROUND TREE BASE.

TYP. CONIFEROUS TREE PLANTING DETAIL  
SCALE: N.T.S.

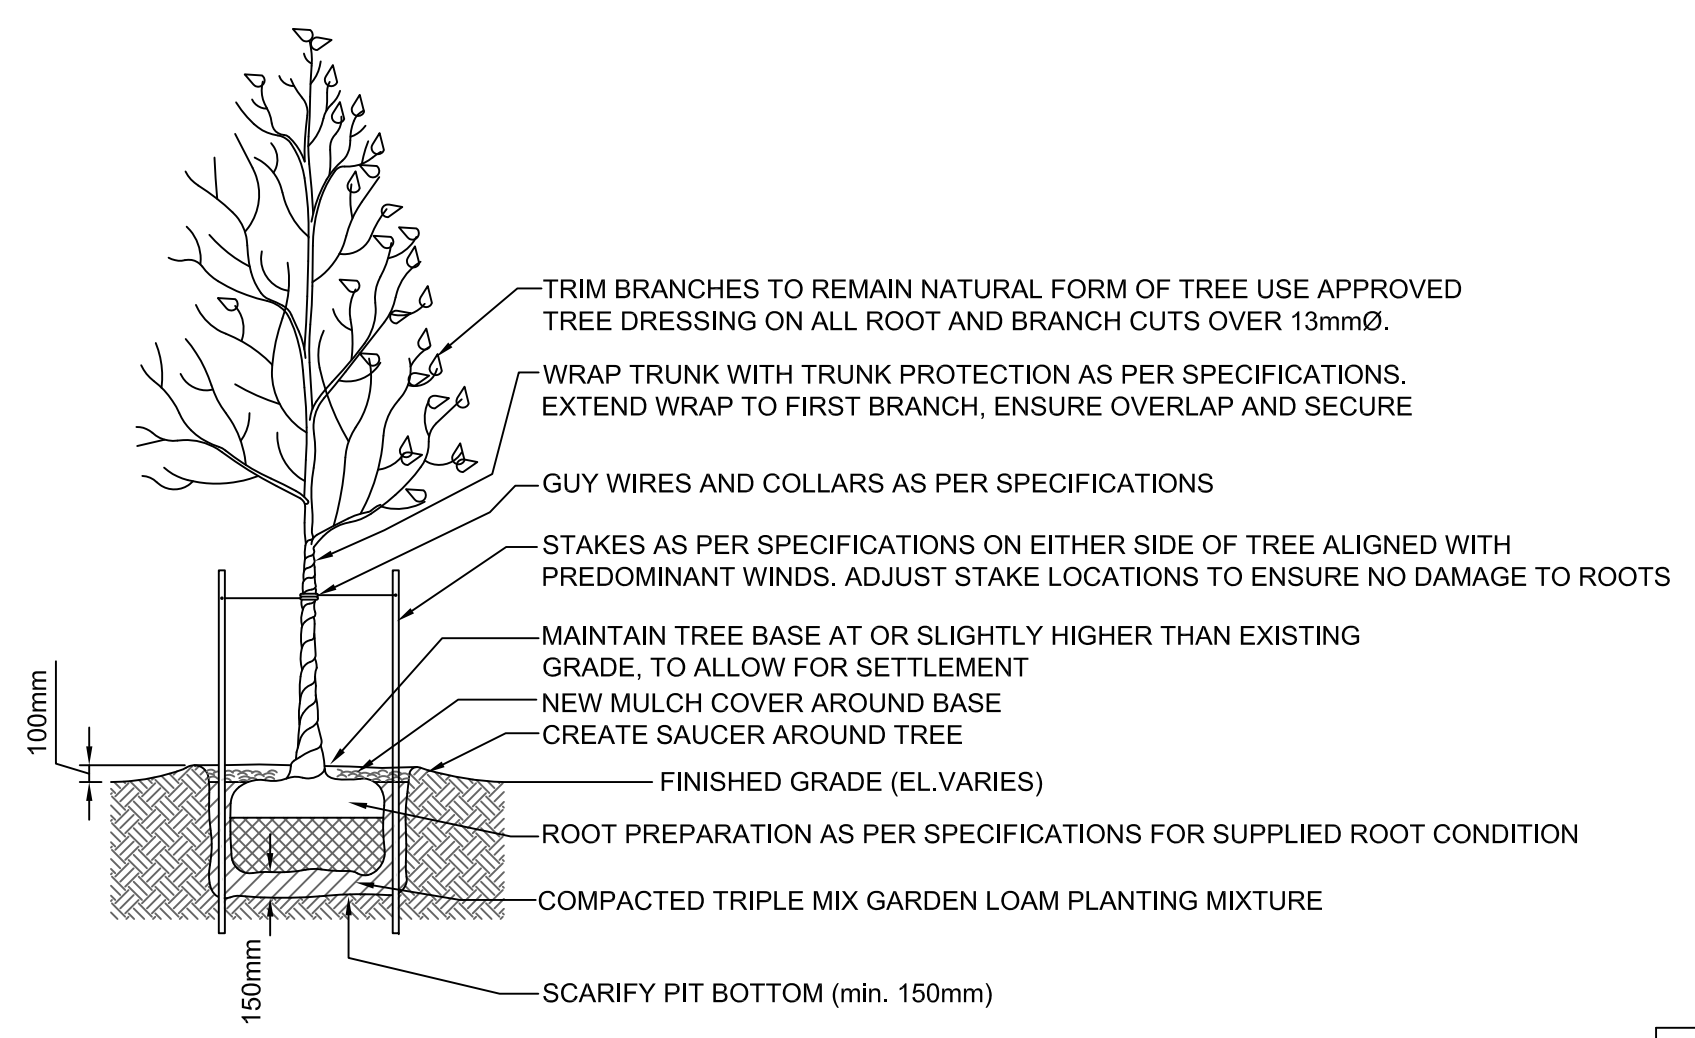

- NOTES:
- DO NOT DAMAGE MAIN ROOTS OR DESTROY ROOT BALL WHEN INSTALLING STAKES.
  - WATER THOROUGHLY AFTER INSTALLATION. CONTINUE WATERING AS REQUIRED TO PROVIDE ADEQUATE MOISTURE FOR DURATION OF SPECIFIED MAINTENANCE PERIOD.
  - PROVIDED DRAINAGE FOR PLANTING PIT IN IMPERMEABLE SOIL.
  - MINIMUM LIMITS OF EXCAVATION, GARDEN MIXTURE AND MULCH COVER TO EXTEND TO THE DRIP LINE OF THE LONGEST BRANCH FOR FULL PERIMETER AROUND TREE BASE.

TYP. DECIDUOUS TREE PLANTING DETAIL  
SCALE: N.T.S.

TREE MATERIAL SCHEDULE: LOCK 23					
SYMBOL	QUANTITY	BOTANICAL NAME	COMMON NAME	SIZE (mm)	DIMENSION
Ar	2	ACER RUBRUM 'FRANK Jr'	REDPOINTE MAPLE	50	CALIPER
Axf	3	ACER x FREEMANII 'AUTUMN BLAZE'	AUTUMN BLAZE MAPLE	50	CALIPER
To	16	THUJA OCCIDENTALIS	ARBORATIVE / WHITE CEDAR	2400	HEIGHT

**RIGGS ENGINEERING**  
RIGGS ENGINEERING Ltd.  
1240 COMMISSIONERS Rd. WEST  
SUITE 205  
LONDON, ONTARIO  
N6K 1C7  
(519)-657-1040  
WWW.RIGGSENGINEERING.COM



0	ISSUED FOR TENDER	06/17/2015
revision		date

Do not scale drawings. Verify all dimensions and conditions on site and immediately notify the department representative of all discrepancies.

A	Detail No.	No. du détail
B	drawing no. - where detail required	dessin no. - où détail exigé
C	drawing no. - where detailed	dessin no. - où détaillé

project title / titre du projet: PETERBOROUGH ONTARIO

CONCRETE CANAL WALL REHABILITATION LOCK 23, TRENT SEVERN WATERWAY, PARKS CANADA AGENCY

drawing title / titre du dessin: LOCK 23 NEW LANDSCAPE PLAN AND TYP. DETAILS

drawn by / dessiné par: A.MARCZENKO

designed by / conçu par:


approved by / approuvé par:

tender / soumission: DUNCAN MANSER project manager / administrateur de projets

project date / date du projet: JUNE 16, 2015

project no. / no. du projet: 30025771-4272-33

drawing no. / dessin no.: L-01

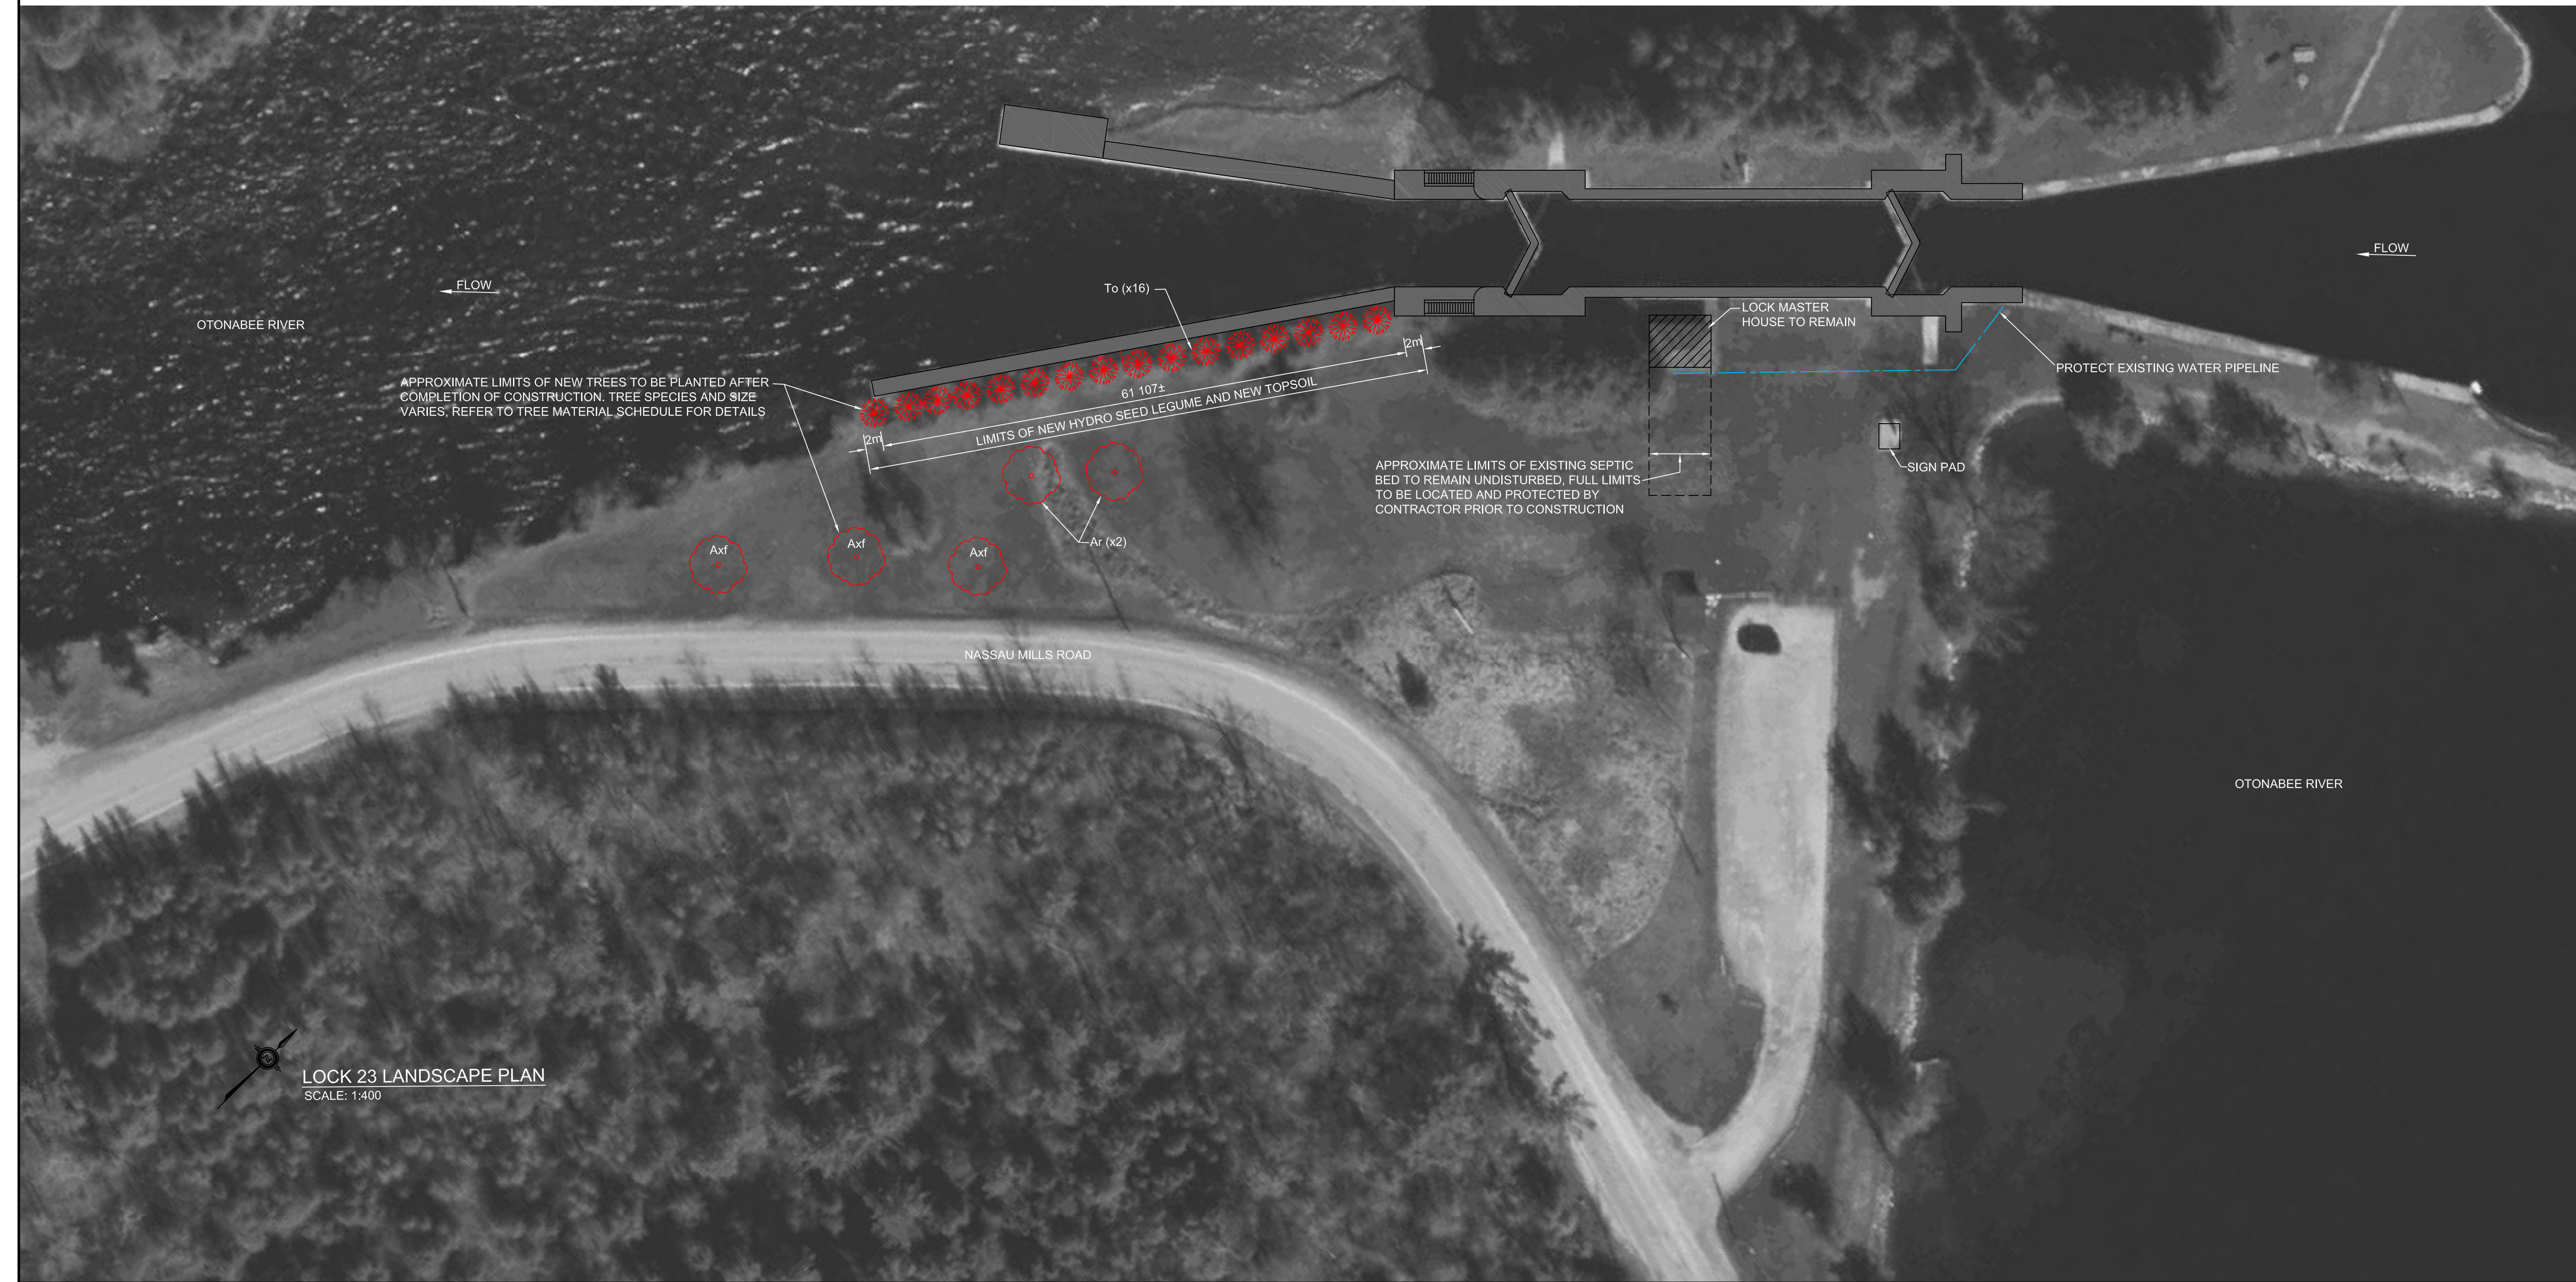

LOCK 23 LANDSCAPE PLAN  
SCALE: 1:400