




File Name: F:\Projects\2014\14-1538-003\dwg\struct\ISSUED FOR TENDER\DWG\14-1538-003_S01-S05_Rev 0.dwg - Tab: S02 Plotted By: JCorios 15/07/22 [Wed 3:54pm]
 11x17 PLOT SCALE: 1"=2'

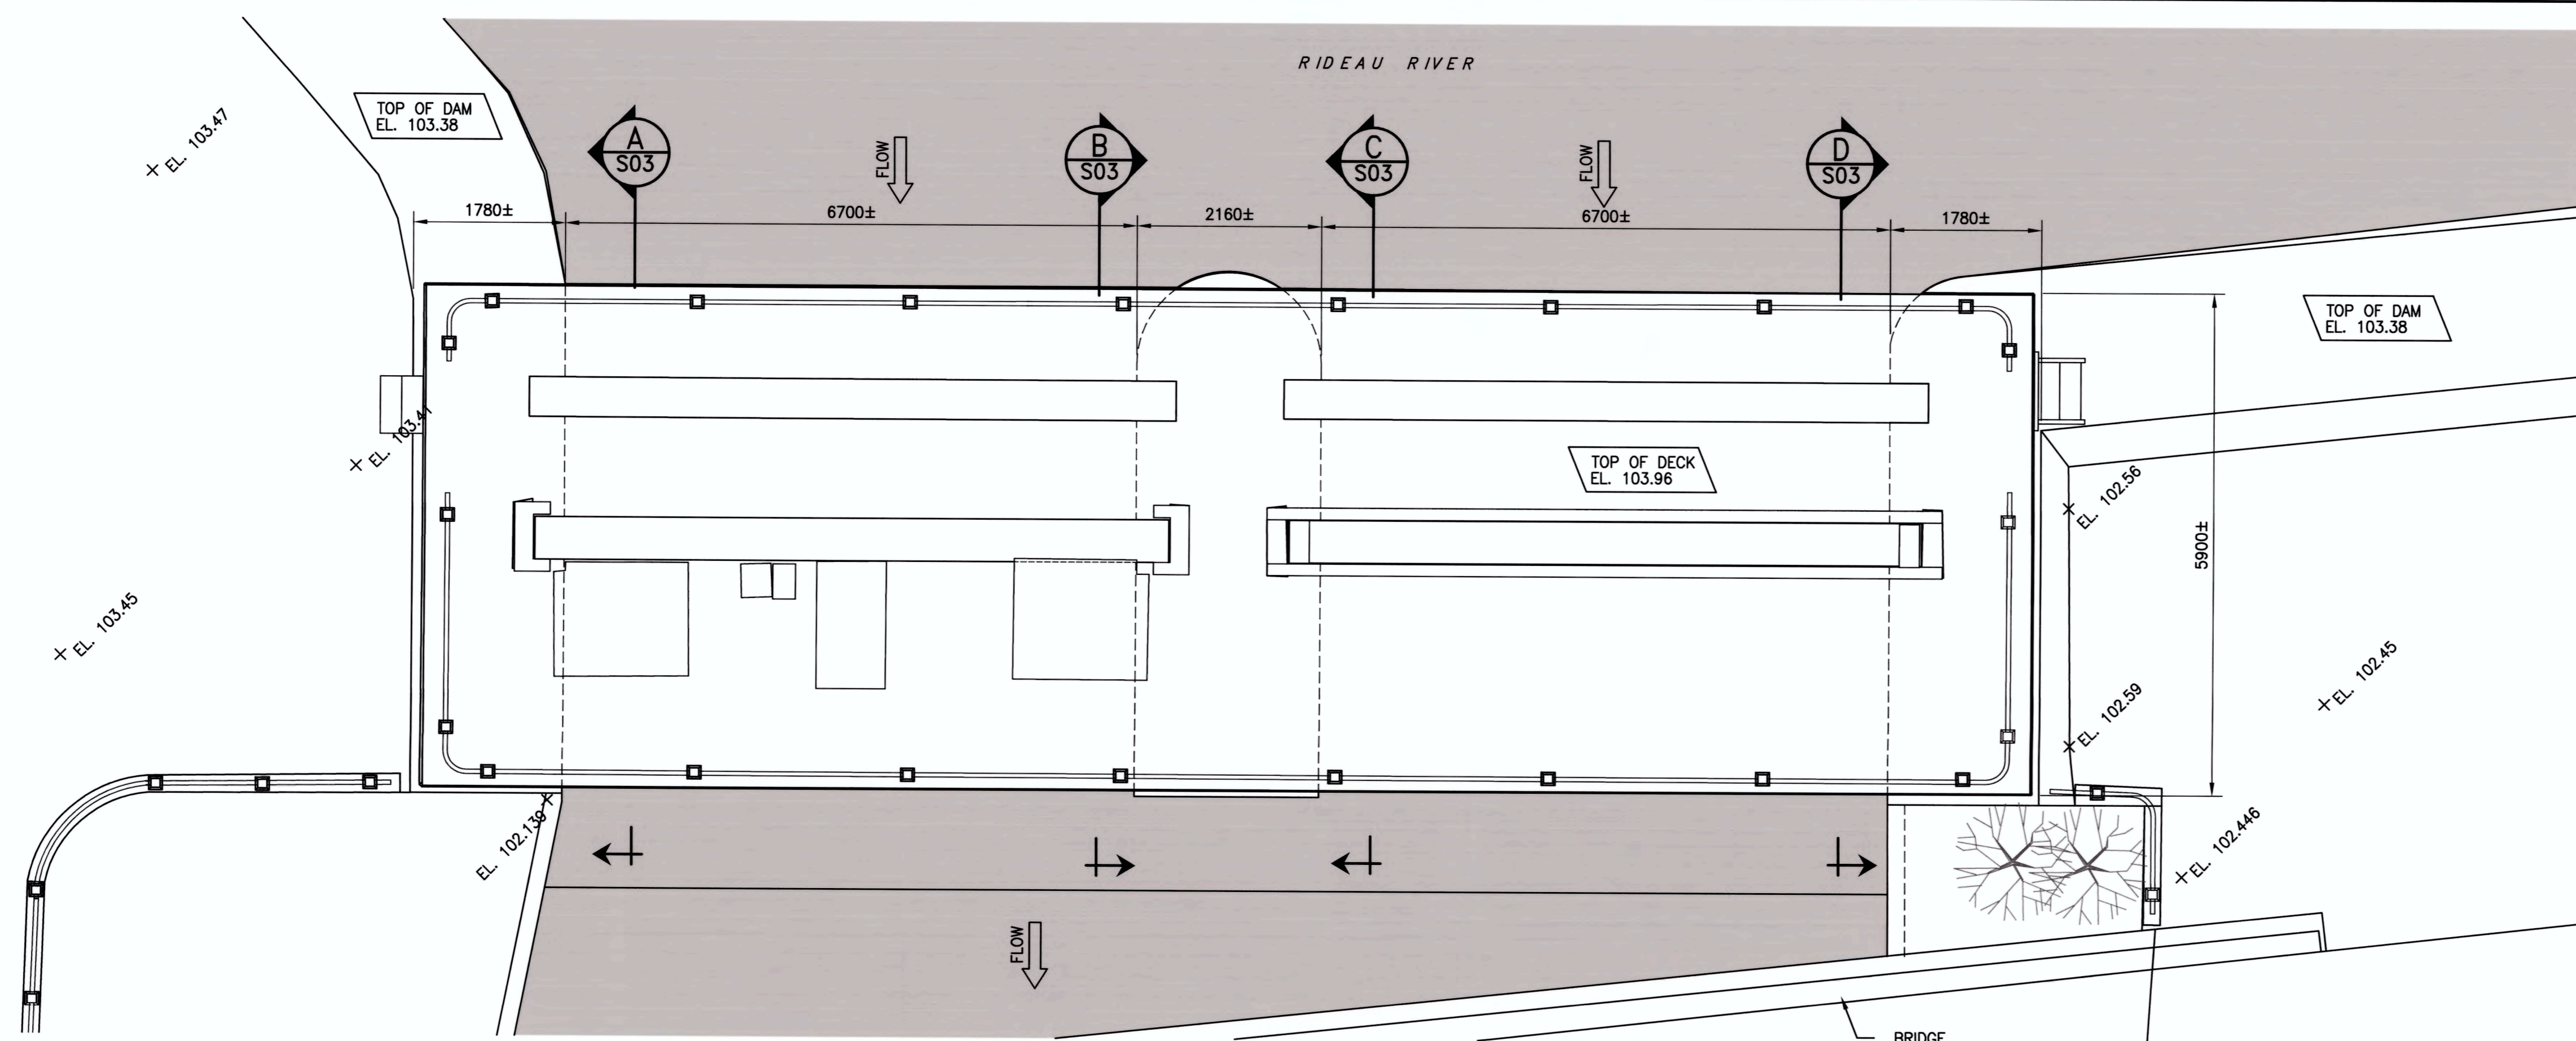


PLAN
SCALE: 1:50

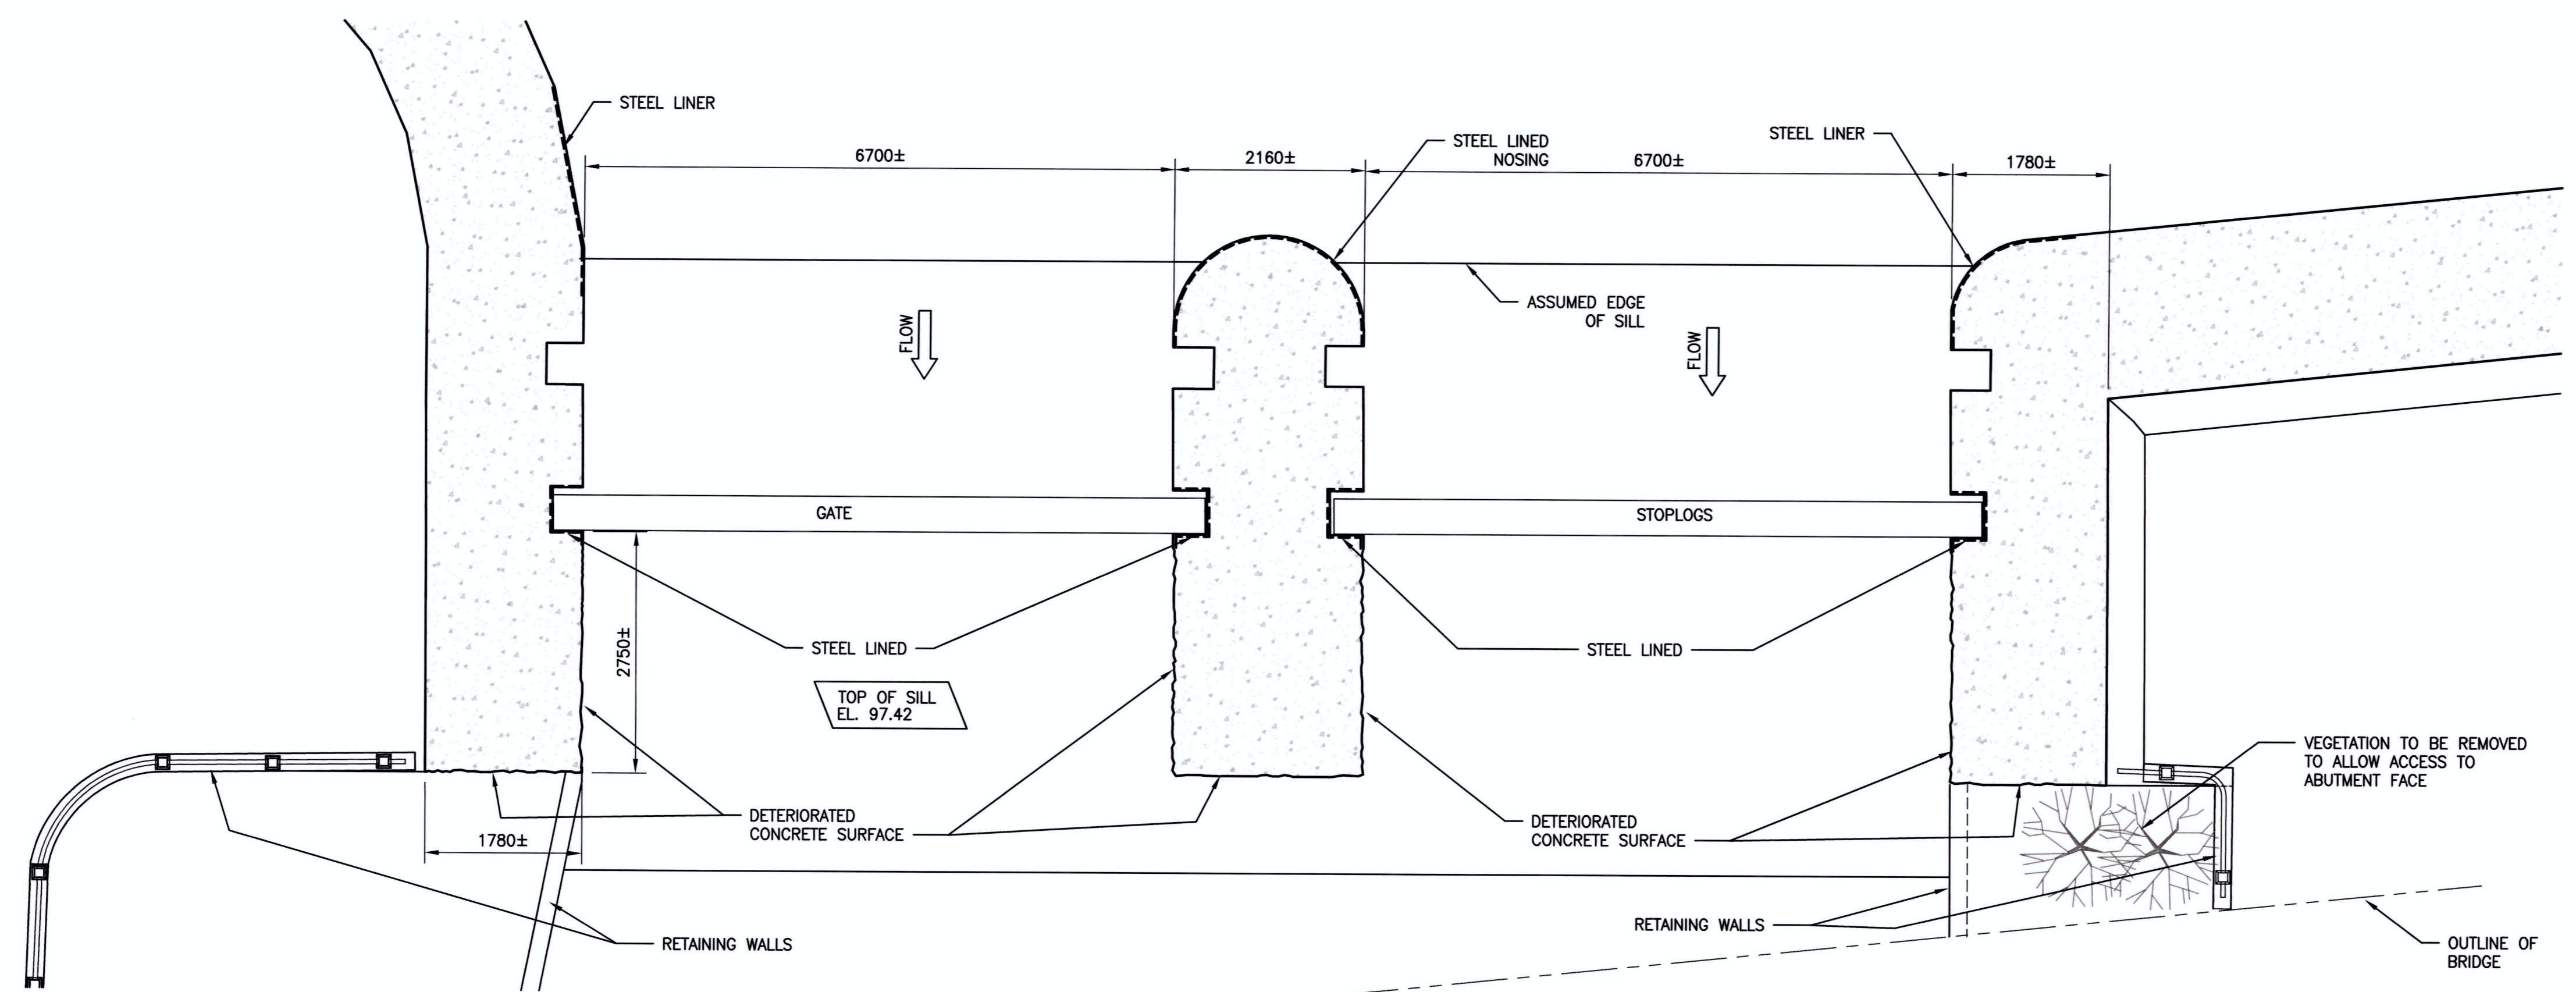

PLAN BELOW EL. 103.38
SCALE: 1:50

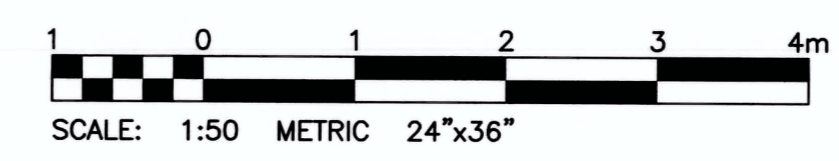

- NOTES:**
- DRAWING IS BASED ON SURVEY CONDUCTED AT SITE BY T. A. BUNKER SURVEYING LTD. ON FEBRUARY 2015 + OBSERVATIONS FROM UNDERWATER SURVEY BY LOWER LAKE MARINE.
 - ELEVATIONS REPORTED HEREON ARE REFERRED TO THE GEODETIC DATUM CGVD28 (Canadian Geodetic Vertical Datum 1928) FRAMEWORK, AND ARE DERIVED FROM CONTROL MONUMENT 0011948U6086, HAVING AN ELEVATION OF 103.387.

0	15/07/22	ISSUED FOR TENDER	14.4
NO.	YY/MM/DD	DESCRIPTION	BY
REVISIONS / ISSUE			
CLIENT:			
 Parks Canada			
PROJECT:			
MERRICKVILLE DAM			
DWG. DESCRIPTION:			
AS FOUND PLANS			
DESIGN BY:	PHR	DATE (YY/MM/DD):	15/03/02
DESIGN CHECK:	H. Hampton	DATE:	22/07/15
DRAWN BY:	JTC	DATE:	15/03/04
DWG. CHECK:	H. Hampton	DATE:	22/07/15
DWG. NO.	14-1538-003	S02	REV: 0

