


PUBLISHED CONTROL MONUMENT LOCATION			
HORIZONTAL (3RD ORDER)	MONUMENT	NORTHING	EASTING
00819840240	JOYCEVILLE	4 910 789.861	391 637.921
00819840241	JOYCEVILLE	4 911 029.524	392 637.103
00819840242	JOYCEVILLE	4 911 665.133	392 636.391
00819840243	JOYCEVILLE	4 911 962.851	392 448.226
00819840244	JOYCEVILLE	4 912 336.027	393 042.117
00819840245	JOYCEVILLE	4 912 448.056	393 533.994
00819840246	JOYCEVILLE	4 912 687.135	393 628.154
00819840249	JOYCEVILLE	4 912 970.607	393 784.403
00819840250	JOYCEVILLE	4 913 207.034	393 837.031
00819840251	JOYCEVILLE	4 911 025.xxx	391 862.xxx
00819840252	JOYCEVILLE	4 911 693.xxx	393 483.xxx
00119460980	JOYCEVILLE	4 912 601.xxx	393 010.xxx


SITE SUB CONTROL MONUMENTS			
LABEL	NORTHING	EASTING	ELEVATION(m)
JOYCEVILLE INSTITUTION	4 912 289.216	392 423.991	111.238
JOYCEVILLE INSTITUTION	4 912 529.725	392 398.577	109.824
PITTSBURGH INSTITUTION	4 912 339.332	392 526.019	113.723
CP 101	4 912 455.890	392 622.280	112.728
CP 102	4 912 448.056	392 622.280	112.728
CP 103	4 912 595.93	392 588.87	108.270

KEY PLAN SHOWING APPROXIMATE LOCATION OF PUBLISHED CONTROL MONUMENTS



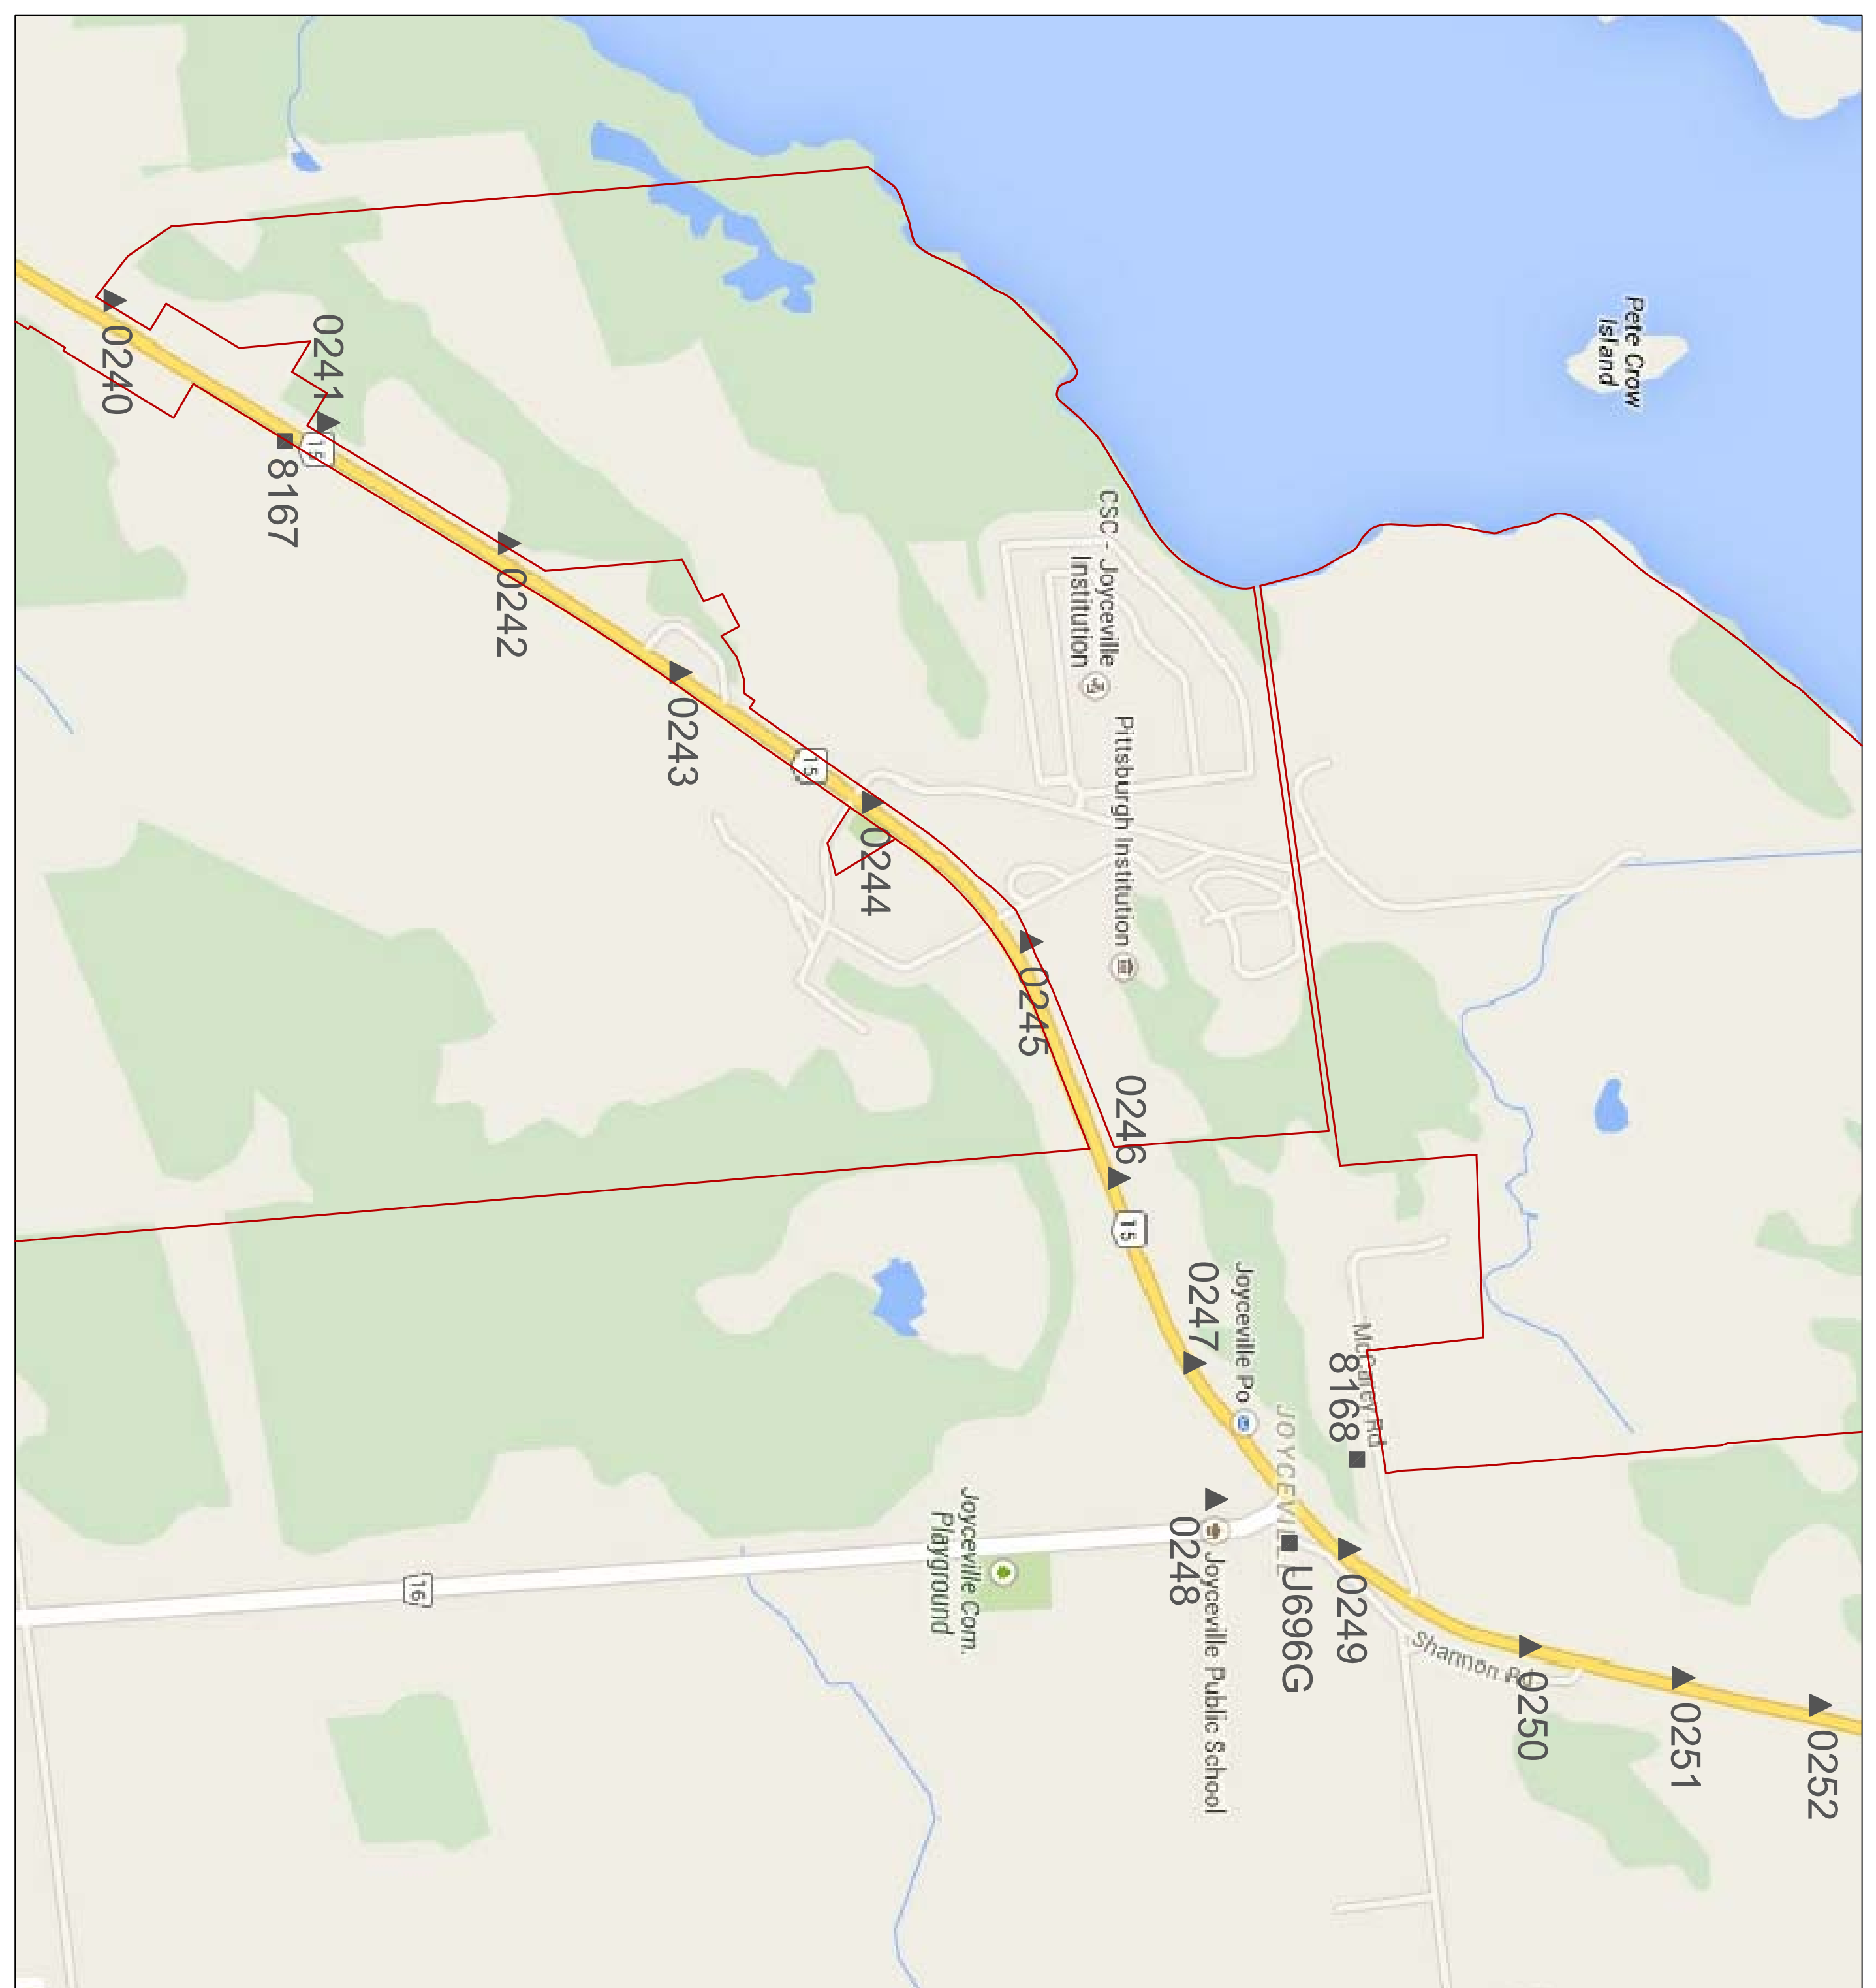


▲ HORIZONTAL CONTROL MONUMENT
 ■ VERTICAL CONTROL MONUMENT

▲ HORIZONTAL CONTROL MONUMENT
 ■ VERTICAL CONTROL MONUMENT

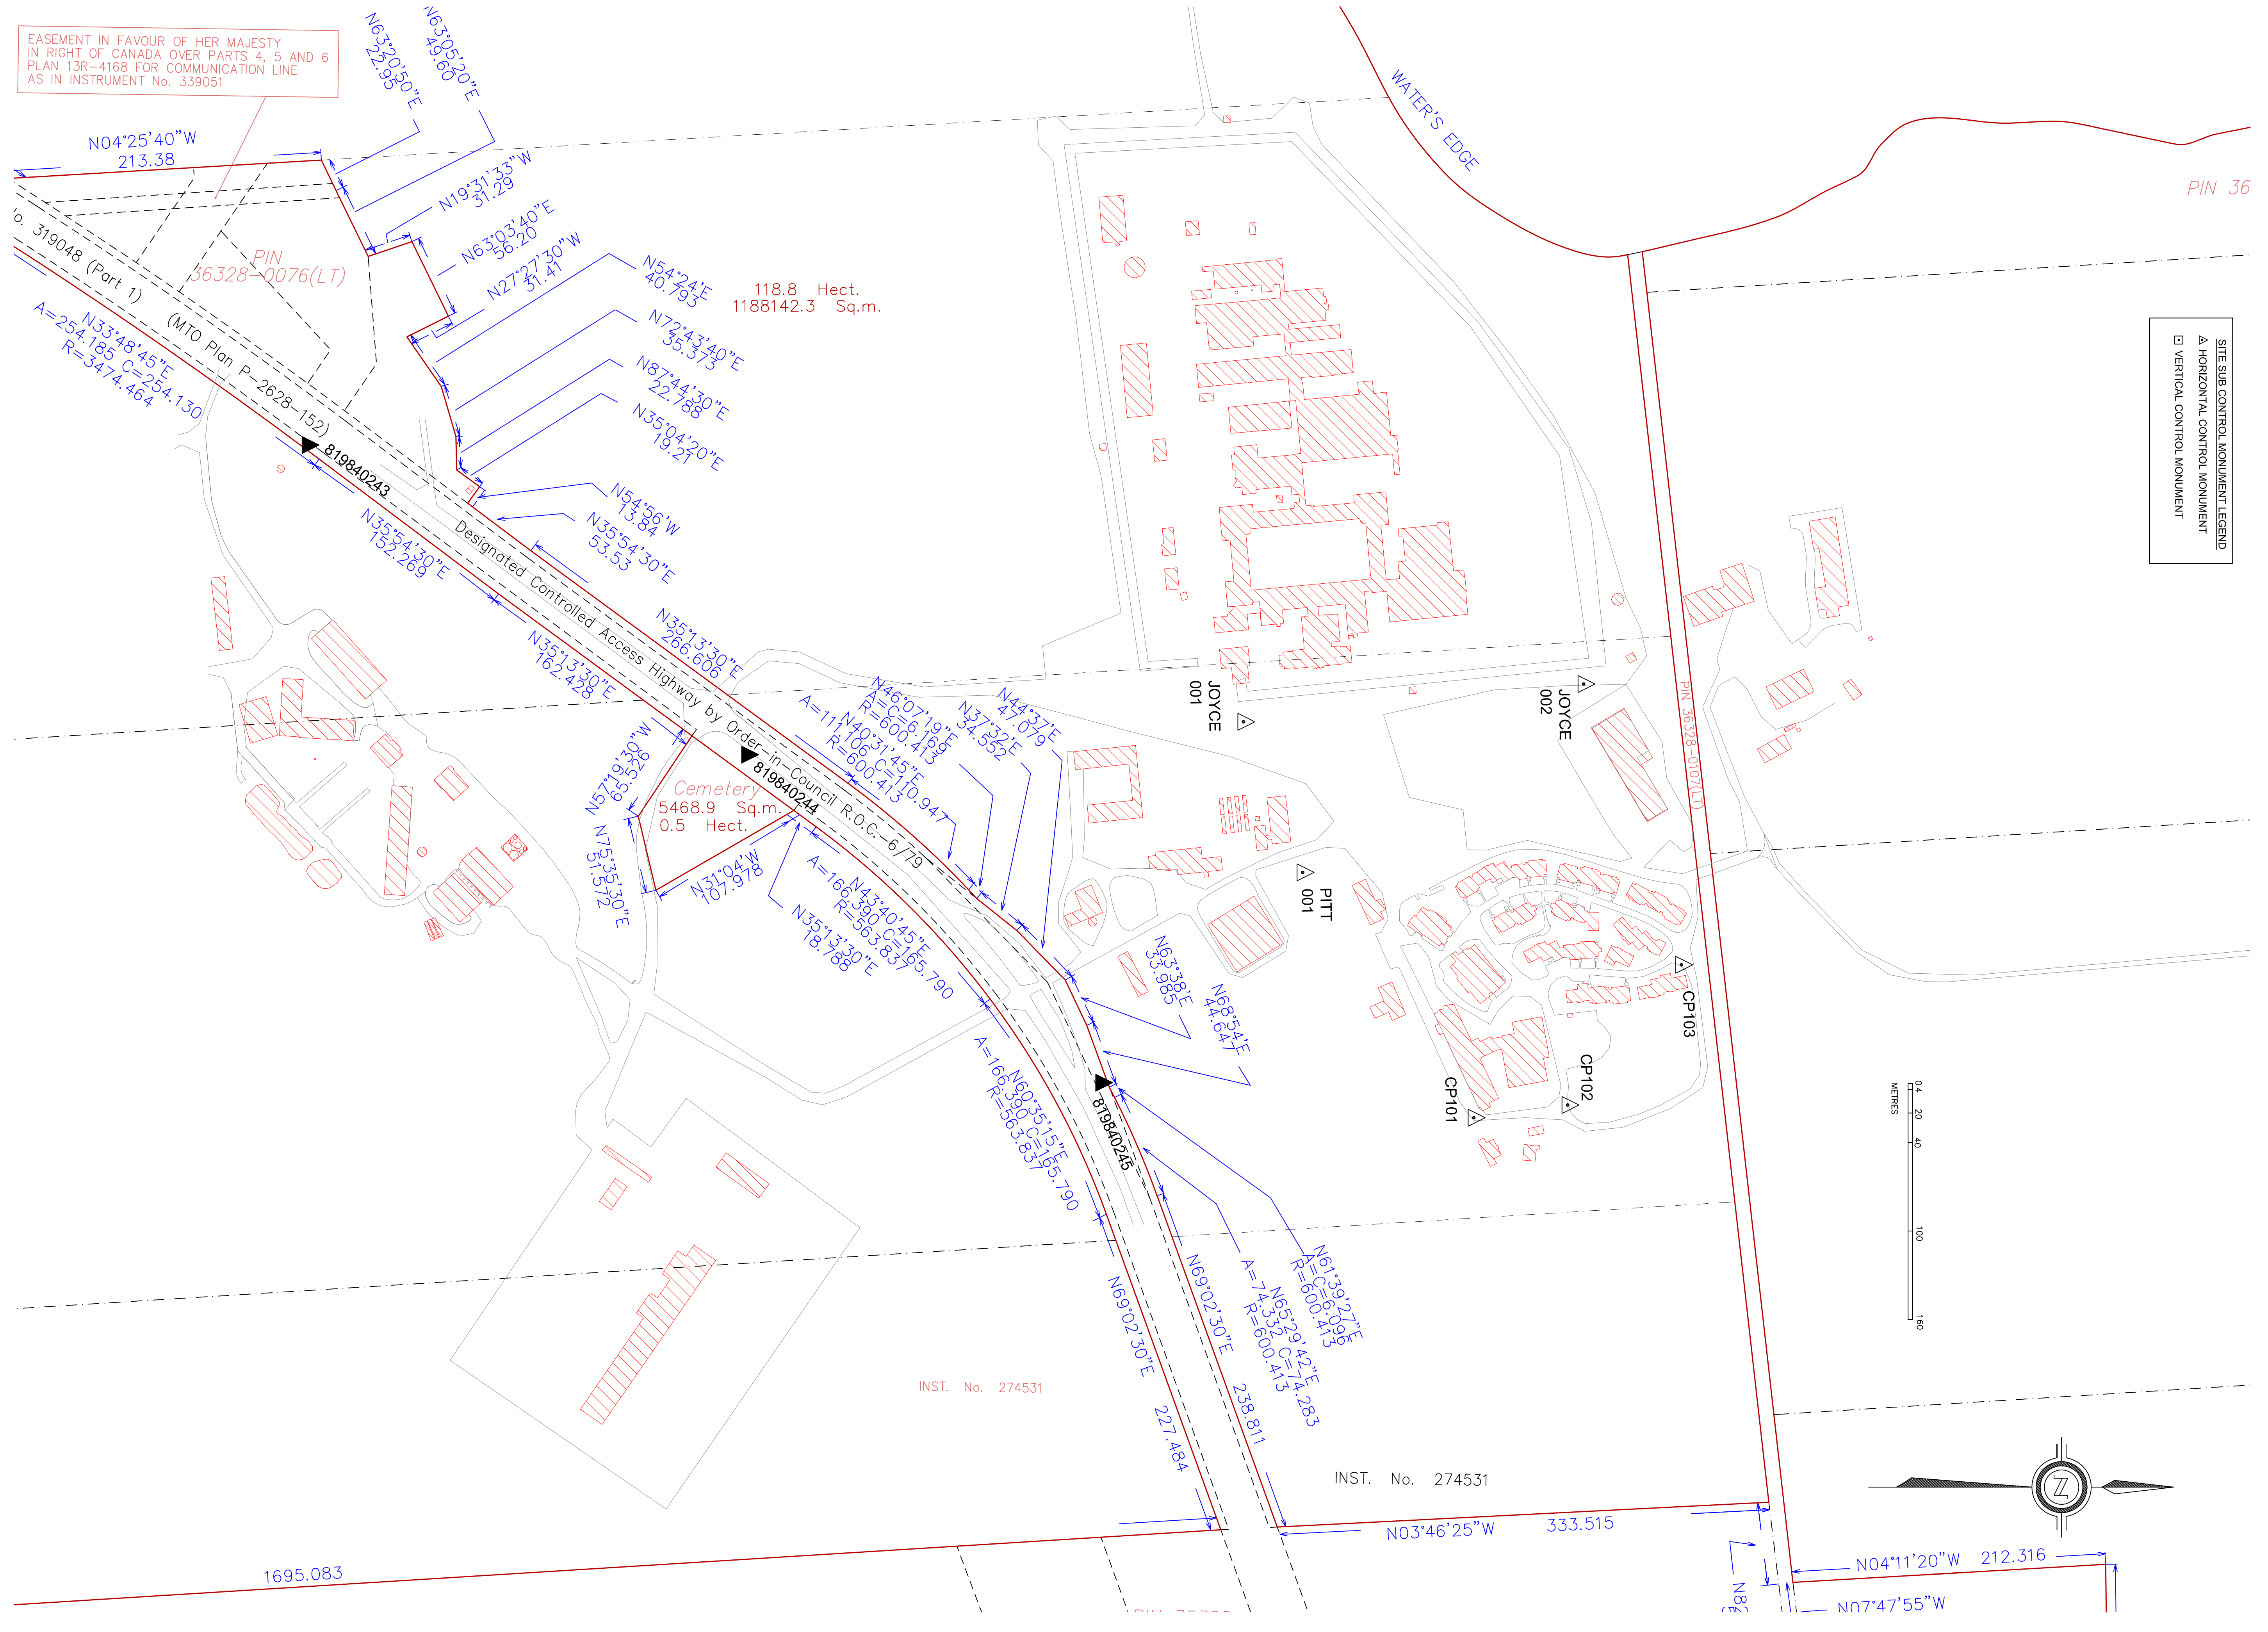

EASEMENT IN FAVOUR OF HER MAJESTY IN RIGHT OF CANADA OVER PARTS A, 5 AND 6 PLAN 13R-4168 FOR COMMUNICATION LINE AS IN INSTRUMENT No. 339051

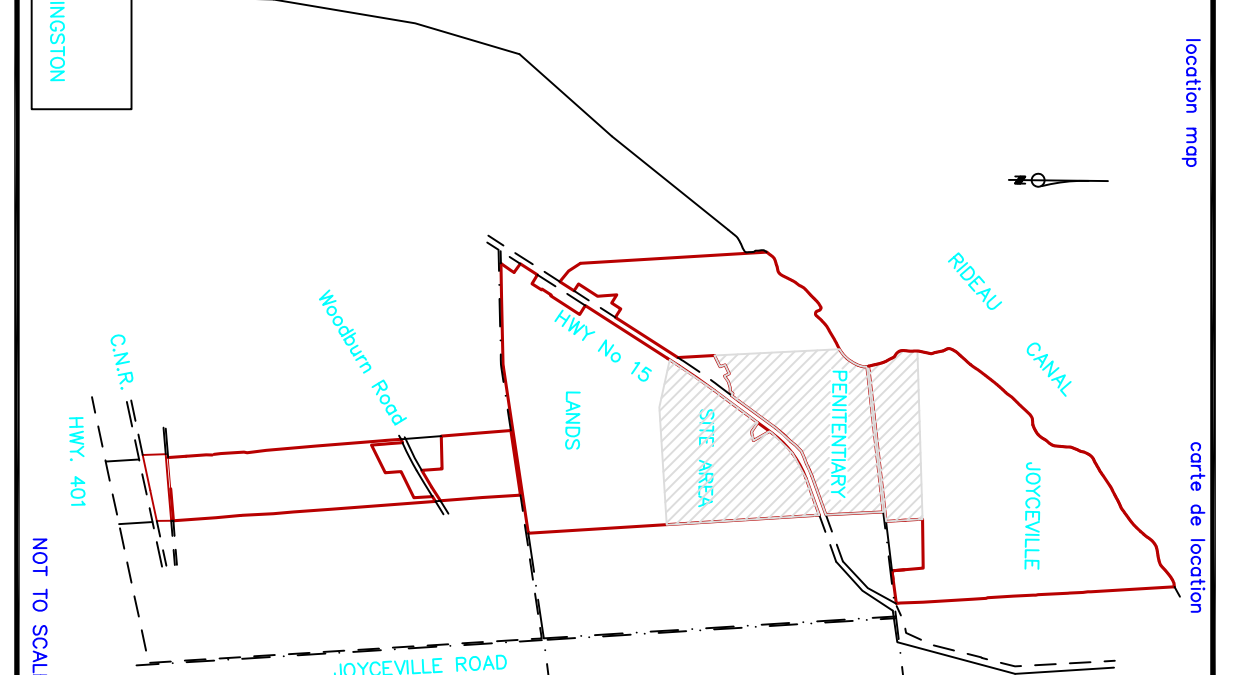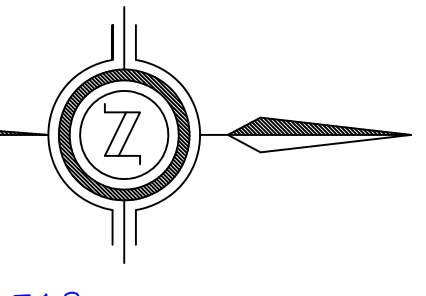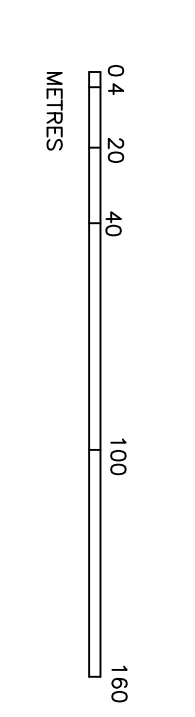

Sketch to Illustrate Location of Horizontal and Vertical Control Monuments at Joyceville and Pittsburgh Institutions

<p>Ontario CORRECTIONAL SERVICE CANADA JOYCEVILLE/PITTSBURGH INSTITUTIONS</p>	
<p>Site No. 00 Drawing No. R.070263.001 Date: 2015-04-28</p>	
<p>designed by J.S. / R.W.</p>	<p>checked by P. GALATI, O.L.S.</p>
<p>approved by P. GALATI, O.L.S.</p>	<p>Project No. 2015-04-28</p>
<p>drawing no. 01</p>	<p>Project No. R.070263.001</p>