

# PUBLIC WORKS & GOVERNMENT SERVICES CANADA

## PENSTOCK CYLINDER REPLACEMENT - PROJECT No. R.016116.098

### DRAWING LIST

<u>SHEET #</u>	<u>DESCRIPTION</u>
00	COVER SHEET
01	GENERAL ARRANGEMENT
02	BARREL AND ROD - DETAILS
03	PISTON, GLAND AND END CAPS - DETAILS



1		
2		
3		
4		
5	ISSUED FOR TENDER	20150604
6	ISSUED FOR REVIEW	20150910

Reviser/Reviser Description/Description Date/Date

Client/Client

**ESQUIMALT  
GRAVING DOCK**

**825 ADMIRALS ROAD  
ESQUIMALT, B.C., V9A 2P1**

Project title/titre du projet

**PENSTOCK CYLINDER  
REPLACEMENT**

Consultant Signature Only

Designed by/Concept par

KUMBOC/TMM

Drawn by/Dessiné par

PHU SEP2014

PROJECT Project Manager/Administrateur de Projets 195502

JON BIRKA



Regional Manager, Architecture and Engineering Services

Section/Service régional, Services d'architecture et de génie, 195502

Drawing title/titre du dessin


**COVER SHEET**

Project No./No. du projet	Sheet/Feuille	Revision no./ La Révision
R.016116.098	00 OF 3	1


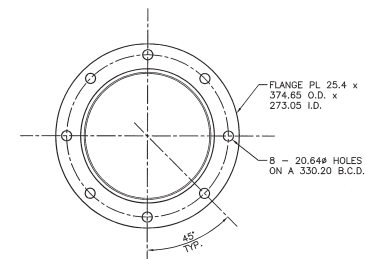
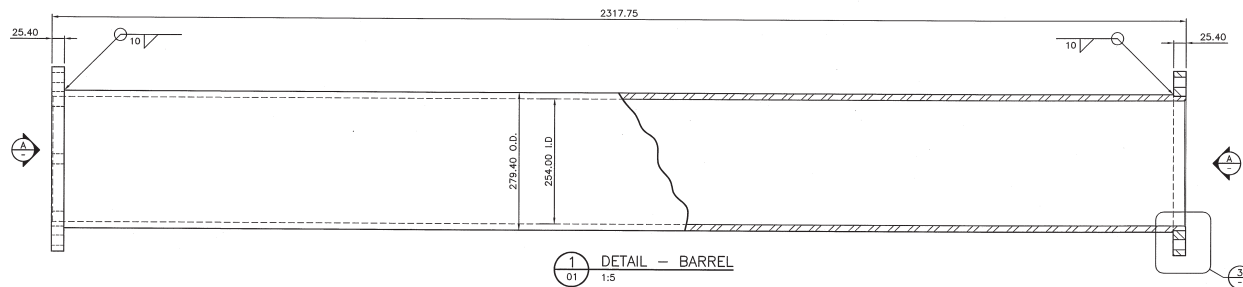


NOTE: TYPICAL BOTH ENDS OF BARREL

A  
VIEW  
1:5

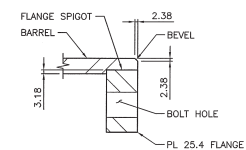

3  
DETAIL  
1:2

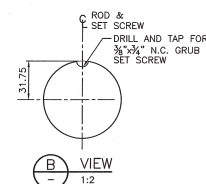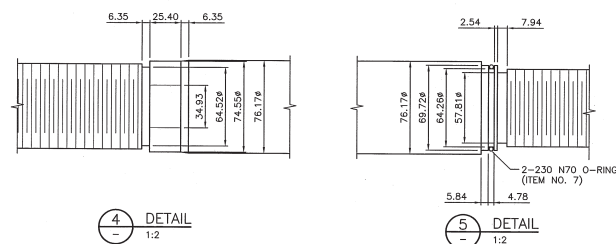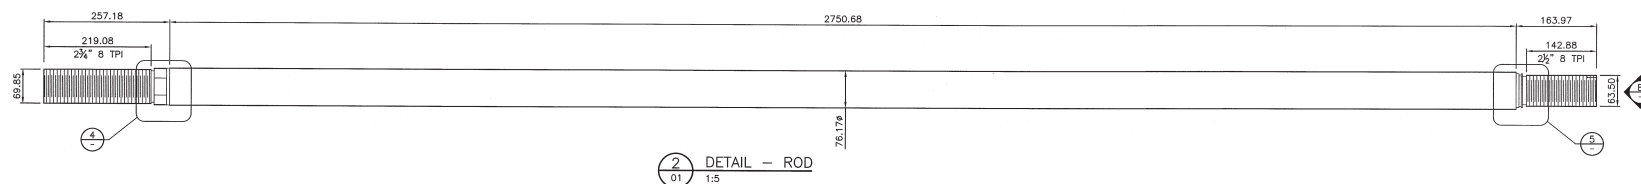

NOTE:  
DIMENSIONS SHOWN ARE NOMINAL. SUPPLIER SHALL DETERMINE TOLERANCES AND SURFACE FINISHES REQUIRED TO ACHIEVE PERFORMANCE REQUIREMENTS INDICATED IN SPECIFICATIONS AND TO INDICATE AS REQUIRED ON SHOP DRAWINGS



5		
4		
3		
2		
1	ISSUED FOR TENDER	20160604
0	ISSUED FOR BSA REVIEW	20160601
Revisión/Revision	Description/Description	Date/Date

Client/Client  
**ESQUIMALT GRAVING DOCK**  
825 ADMIRALS ROAD  
ESQUIMALT, B.C., V9A 2P1

Project Title/Titre du projet  
**PENSTOCK CYLINDER REPLACEMENT**

Consultant/Signatures Only  
Designed by/Conçu par  
Drawn by/Dessiné par  
JON BISHA  
PROJECT Manager/Administrateur de Projets 1P50C  
Engineer/Ingénieur, Architectural and Engineering Services  
Ingénieur, Services d'architecture et de génie, 1P50C  
Drawing Title/Titre du dessin  
**BARREL AND ROD - DETAILS**

Project No./No. du projet R.016116.098	Sheet/Faule OF 3 02	Revision no./ La Révision no. 1
---	---------------------------	--



