

PUBLIC WORKS & GOVERNMENT SERVICES CANADA

PENSTOCK CYLINDER REPLACEMENT  
- PROJECT No. R.016116.098

DRAWING LIST

SHEET #	DESCRIPTION
00	COVER SHEET
01	GENERAL ARRANGEMENT
02	BARREL AND ROD – DETAILS
03	PISTON, GLAND AND END CAPS – DETAILS



5		
4		
3		
2		
1	ISSUED FOR TENDER	20150624
0	ISSUED FOR REVIEW	20150910
Revision/ Révision	Description/Description	Date/Date


Client/client  
**ESQUIMALT  
GRAVING DOCK**  
  
**825 ADMIRALS ROAD  
ESQUIMALT, B.C., V9A 2P1**

Project title/Titre du projet  
  
**PENSTOCK CYLINDER  
REPLACEMENT**


Consultant Signature Only  
  
Designed by/Concept par  
**KUMGCS/TMM**  
  
Drawn by/Dessiné par  
**PHU SEP2014**  
  
PWGSC Project Manager/Administrateur de Projets TPSCG  
**JON SISK**  
  
Regional Manager, Architectural and Engineering Services  
Gestionnaire régionale, Services d'architecture et de génie, TPSCG

Drawing title/Titre du dessin  
**COVER SHEET**

Project No./No. du projet <b>R.016116.098</b>	Sheet/Feuille <b>00</b> OF 3	Revision no./ La Révision no. <b>1</b>
--	------------------------------------	--

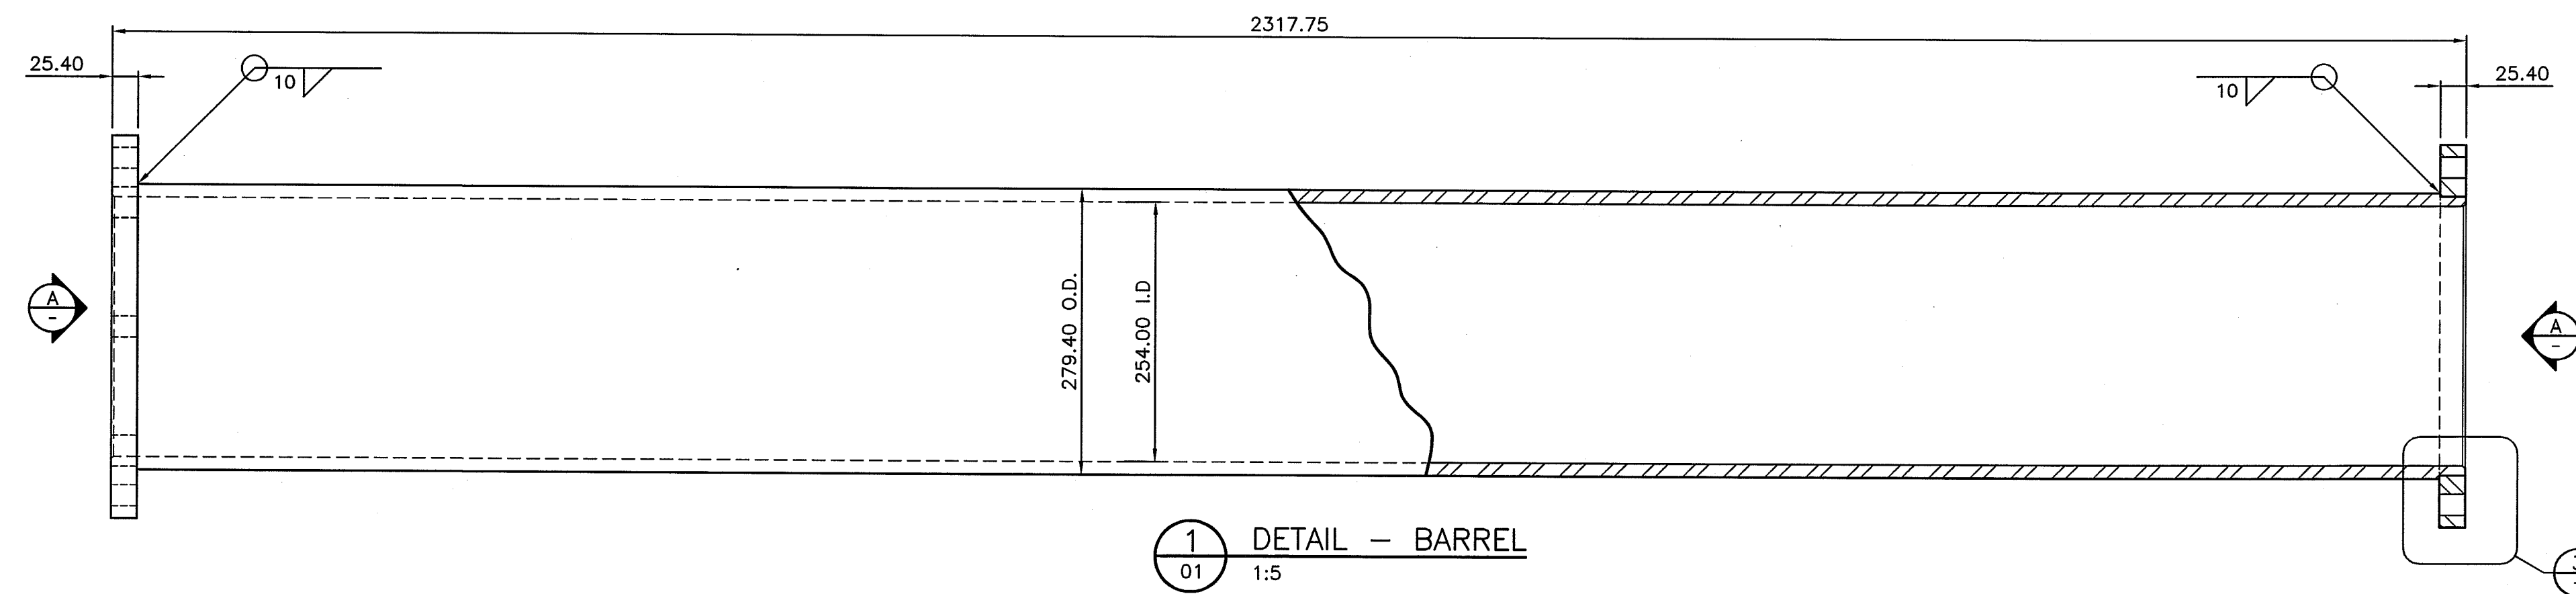


1  
01  
DETAIL - BARREL  
1:5

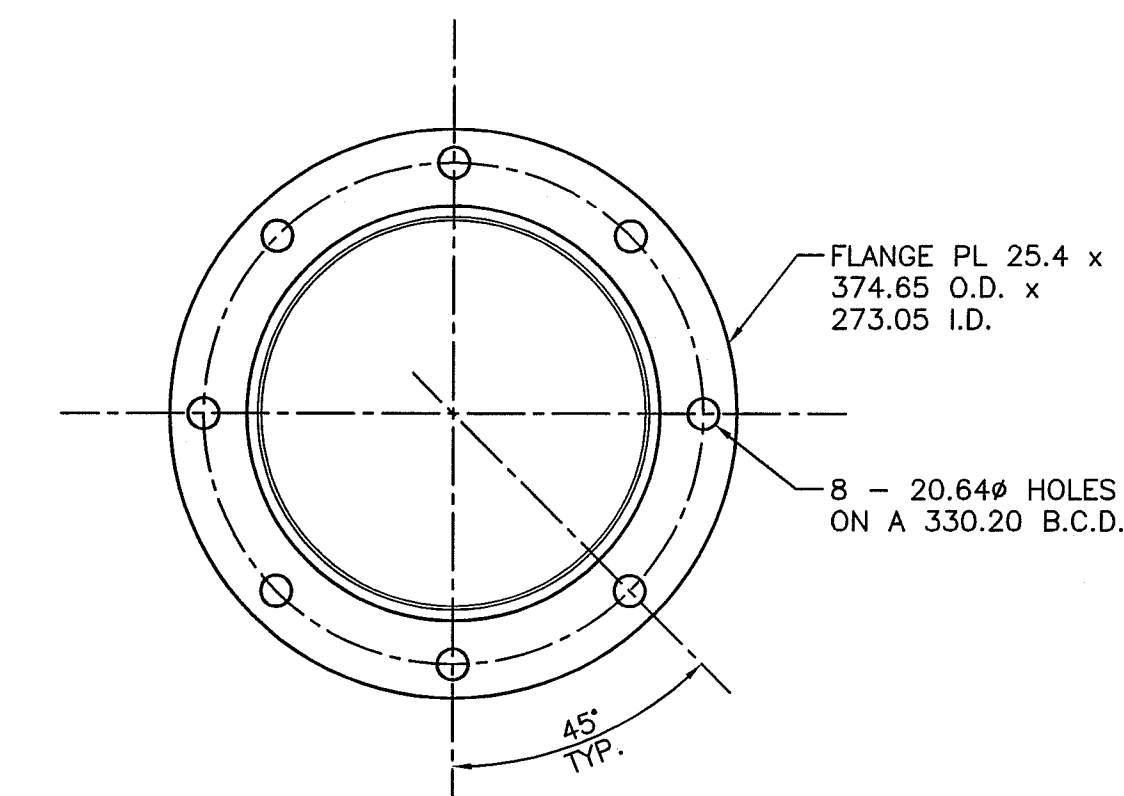


NOTE: TYPICAL BOTH ENDS OF BARREL


A  
-  
VIEW  
1:5

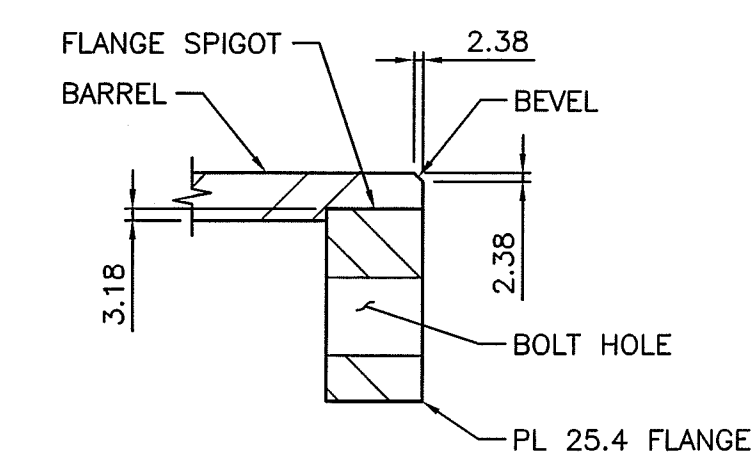


3  
-  
DETAIL  
1:2

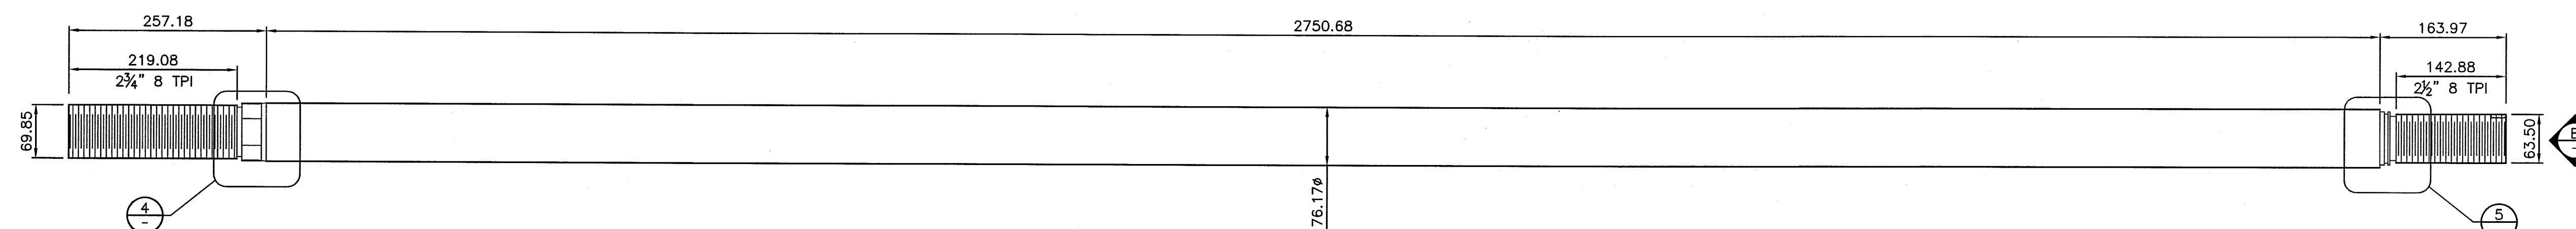

2  
01  
DETAIL - ROD  
1:5

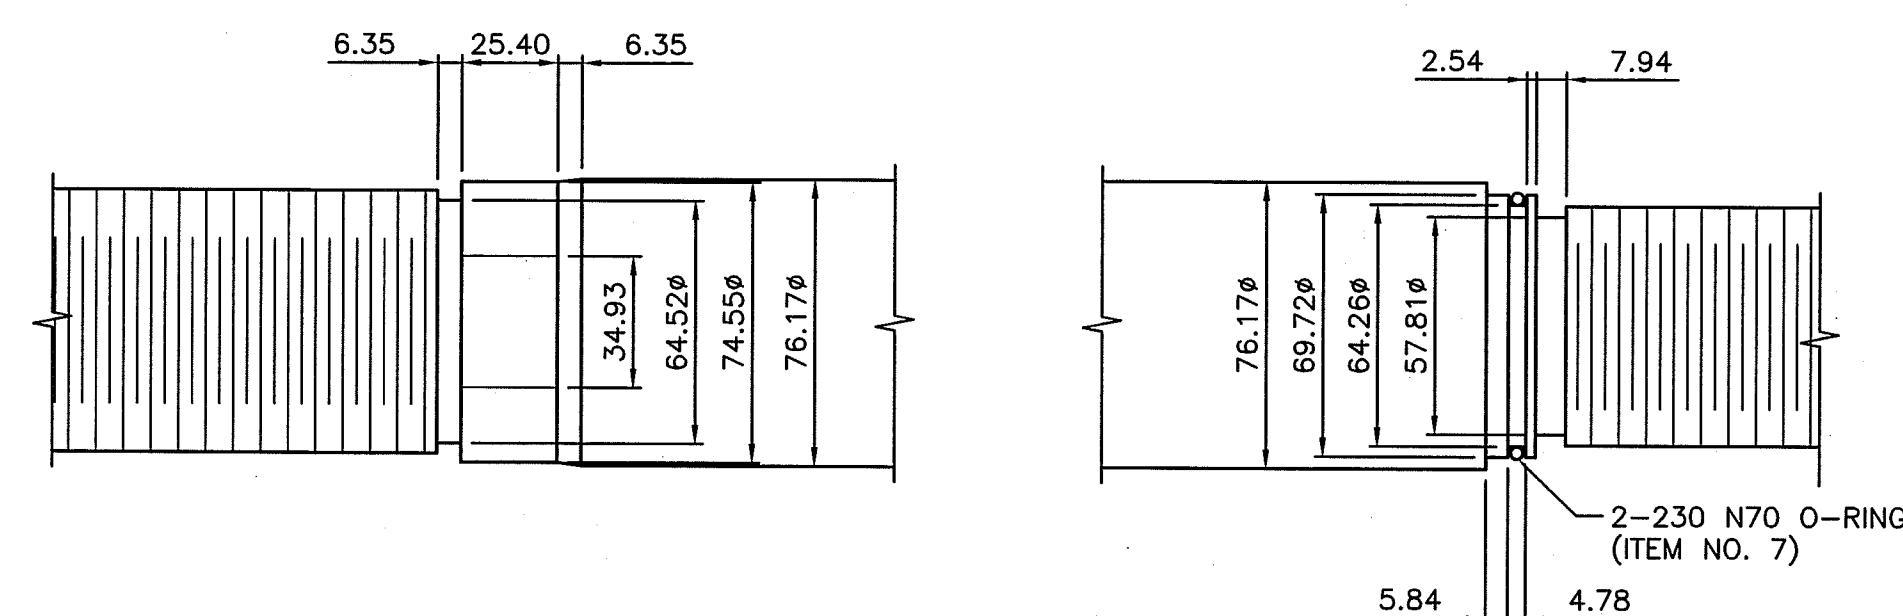

4  
-  
DETAIL  
1:2

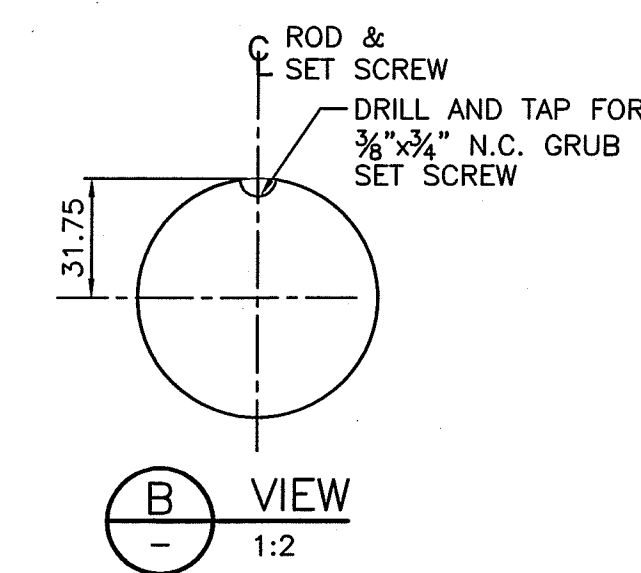

5  
-  
DETAIL  
1:2

NOTE:  
DIMENSIONS SHOWN ARE NOMINAL. SUPPLIER SHALL DETERMINE  
TOLERANCES AND SURFACE FINISHES REQUIRED TO ACHIEVE  
PERFORMANCE REQUIREMENTS INDICATED IN SPECIFICATIONS AND  
TO INDICATE AS REQUIRED ON SHOP DRAWINGS



JUN 24 2015

5		
4		
3		
2		
1	ISSUED FOR TENDER	20150624
0	ISSUED FOR 60% REVIEW	20150611
Revision/ Description	Description/Description	Date/Date

Client/client

## ESQUIMALT GRAVING DOCK

825 ADMIRALS ROAD  
ESQUIMALT, B.C., V9A 2P1

Project title/Titre du projet

## PENSTOCK CYLINDER REPLACEMENT

Consultant Signature Only

Designed by/Concept par

KU/MGCS/TMW

Drawn by/Dessiné par

PHU JUNE015

PWSSC Project Manager/Administrateur de Projets TPSGC

JON SISK

Regional Manager, Architectural and Engineering Services

Géomètre régional, Services d'architecture et de génie, TPSGC

PREETIPAL PAUL

Drawing title/Titre du dessin

BARREL AND ROD

- DETAILS

Project No./No. du  
projet  
R.016116.098

Sheet/Fauille  
02  
OF 3

Revision no./  
La Révision  
no.  
1



5		
4		
3		
2		
1	ISSUED FOR TENDER	2015/06/04
0	ISSUED FOR 90% REVIEW	2015/06/11
Revision/ Révision	Description/Description	Date/Date

Client/client

## ESQUIMALT GRAVING DOCK

825 ADMIRALS ROAD  
ESQUIMALT, B.C., V9A 2P1

Project title/Titre du projet

## PENSTOCK CYLINDER REPLACEMENT

Consultant Signature Only

Designed by/Concept par

KUM/GCS/TMW

Drawn by/Dessiné par

PHU JUNE015

PWSSC Project Manager/Administrateur de Projets TPSGC

JON SISK

Regional Manager, Architectural and Engineering Services  
Gestionnaire régionale, Services d'architecture et de génie, TPSGC  
PREETIPAL PAUL



Drawing title/Titre du dessin

## PISTON, GLAND AND END CAPS - DETAILS












Project No./No. du  
projet  
R.016116.098

Sheet/Feuille  
03  
OF 3

Revision no./  
La Révision  
no.  
1

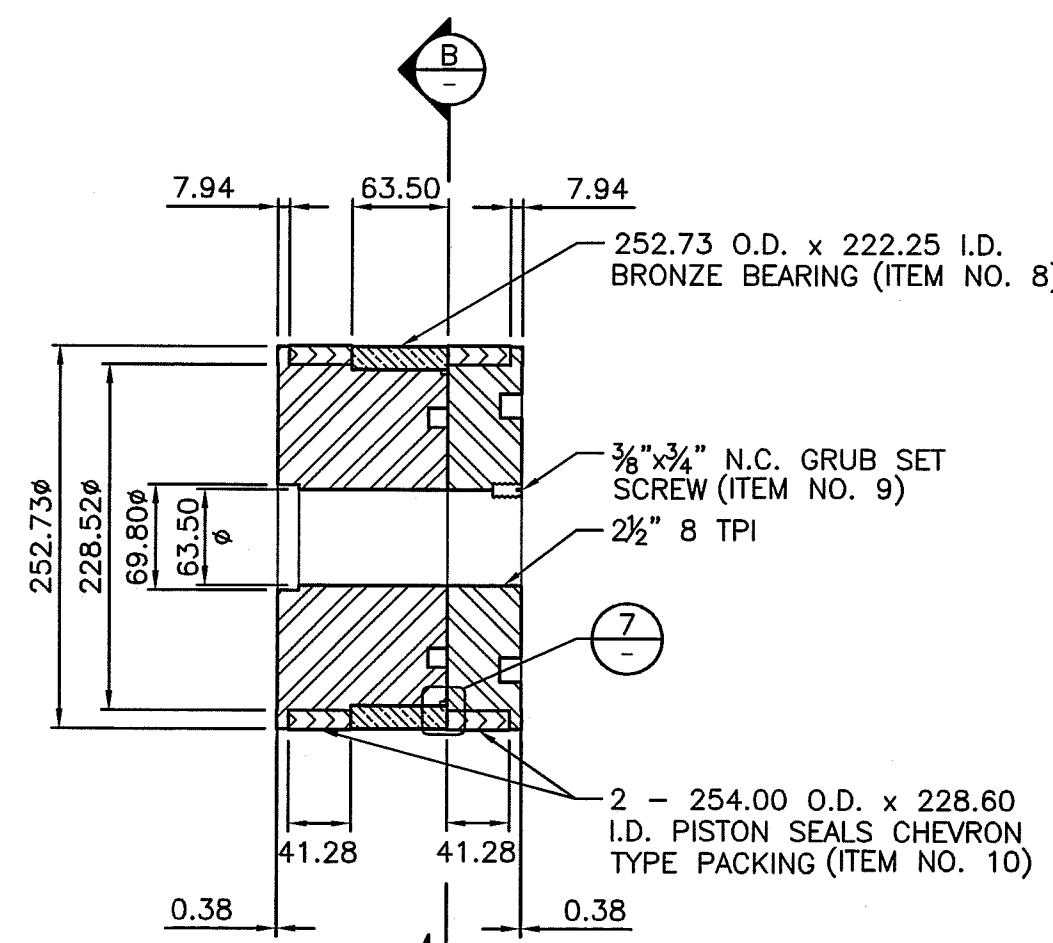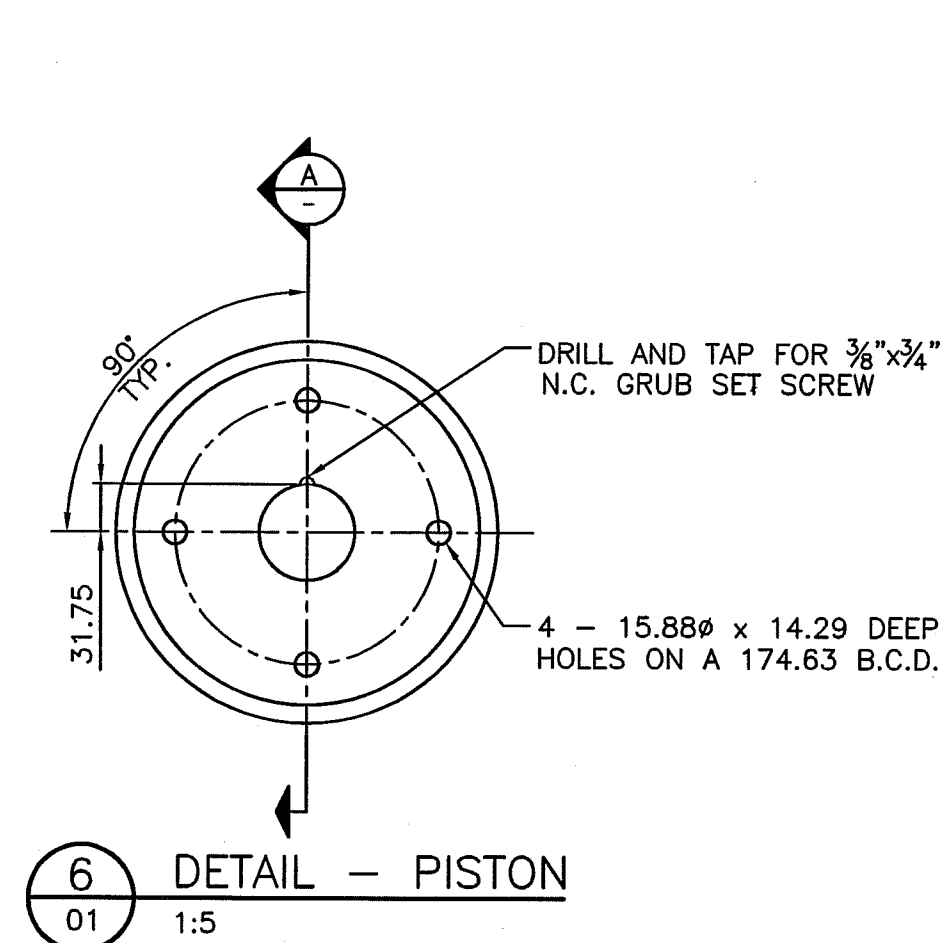

NOTE: PISTON IS FABRICATED  
IN 2 PIECES

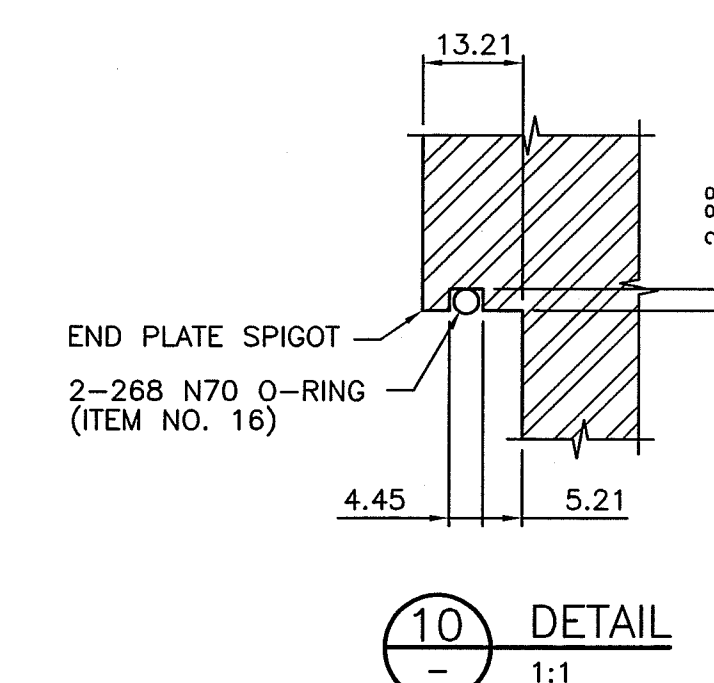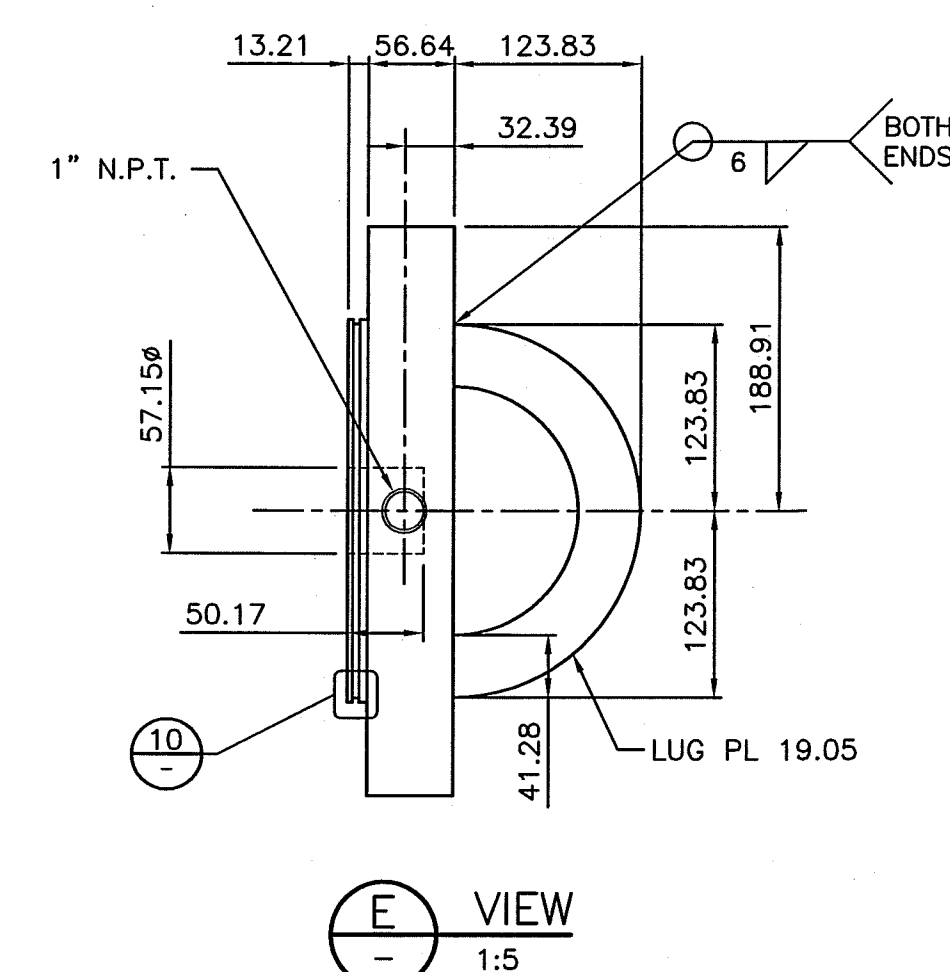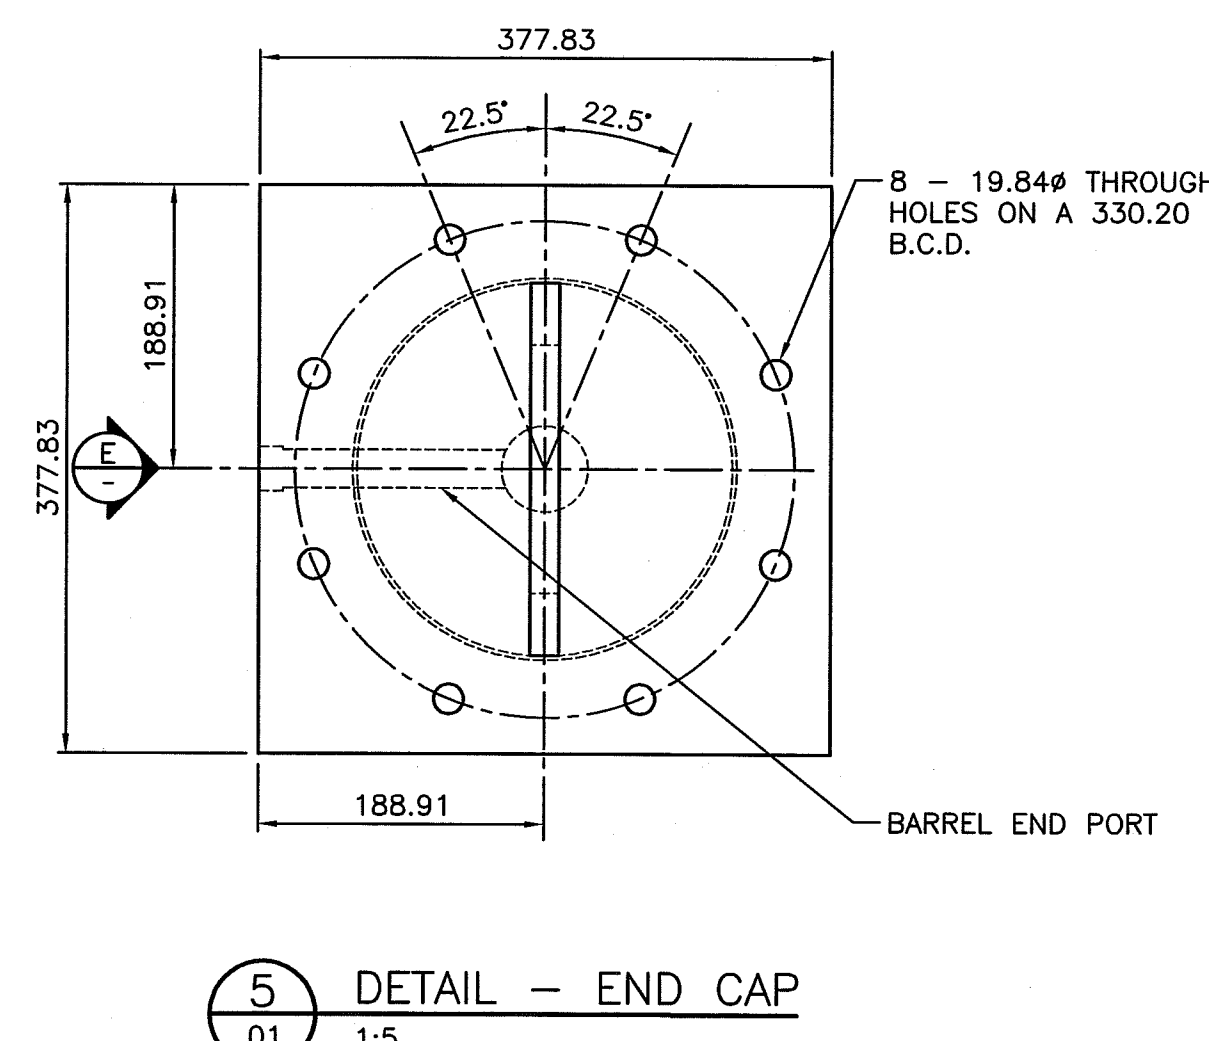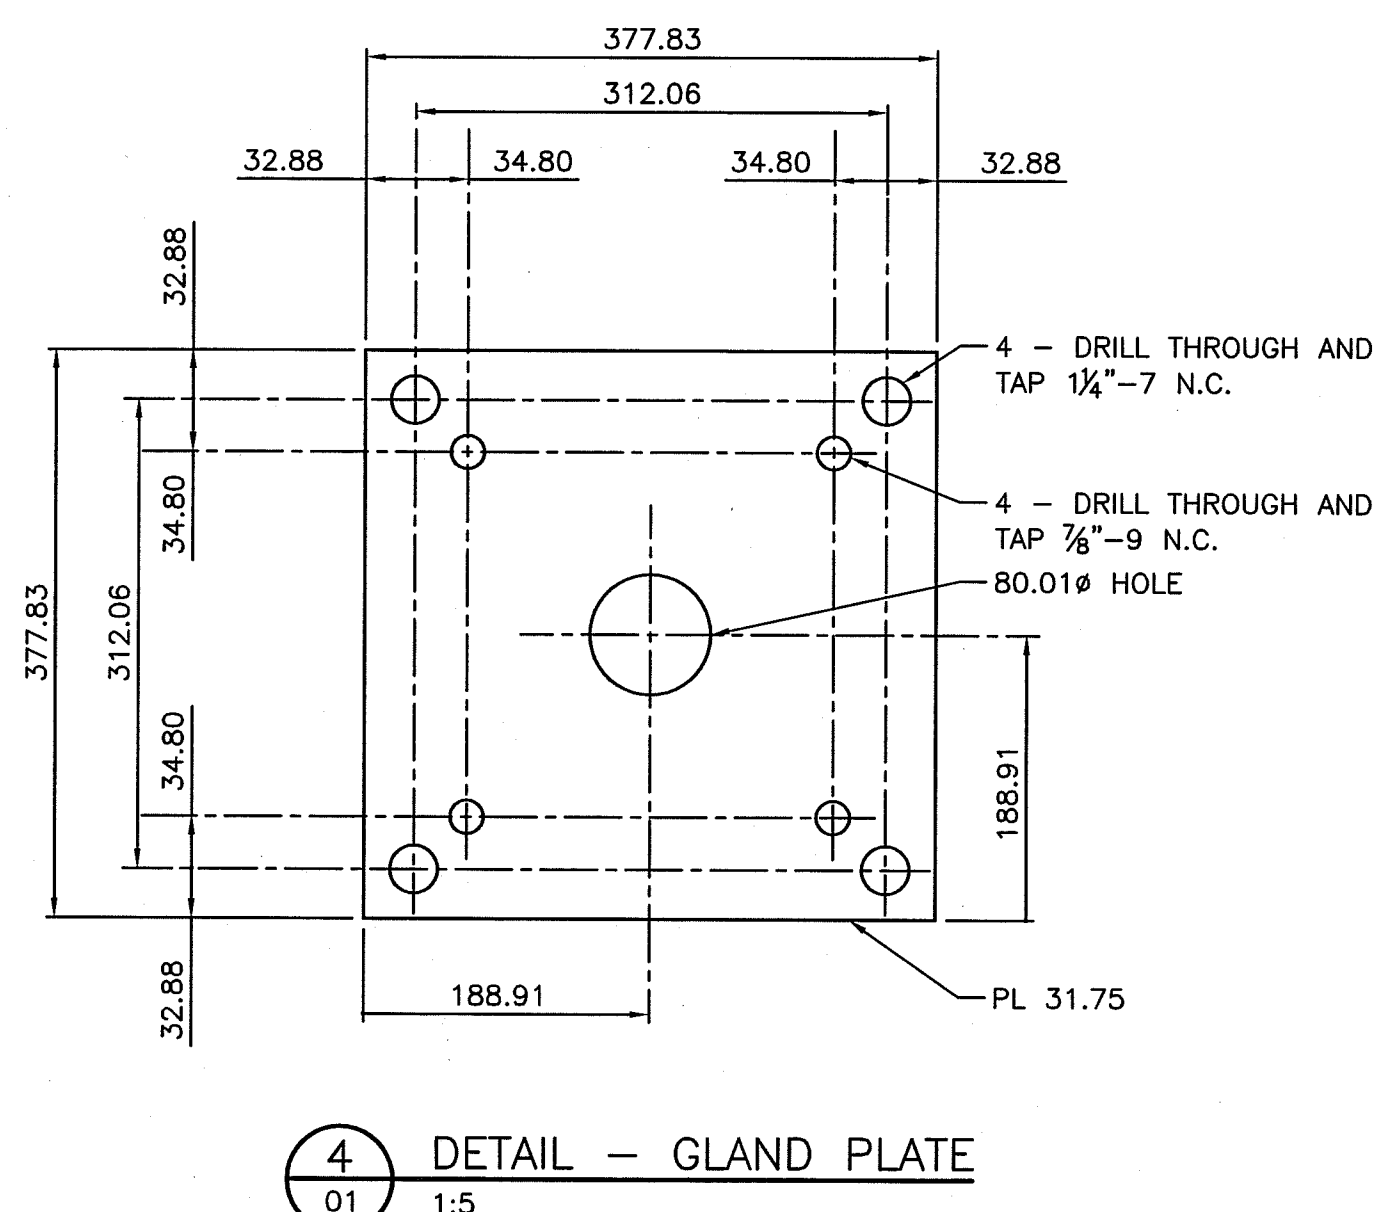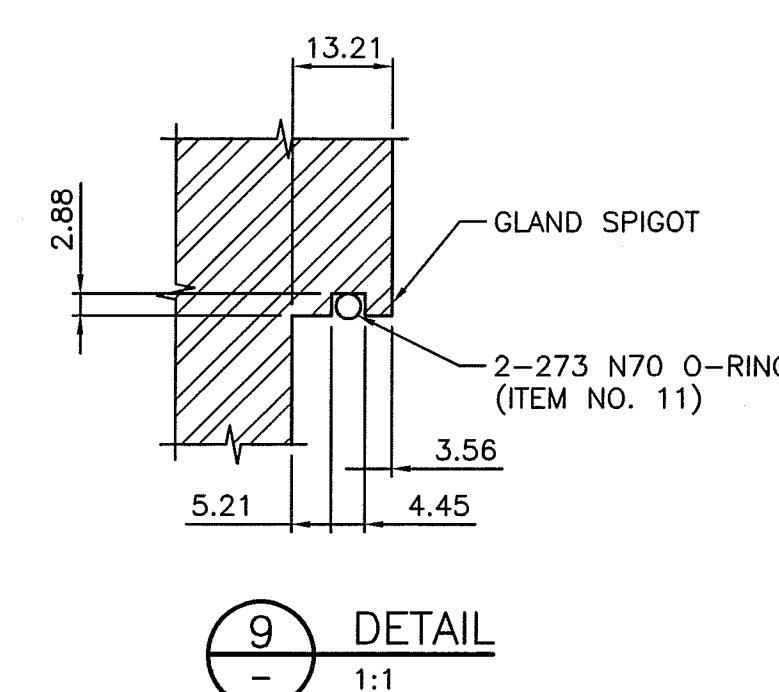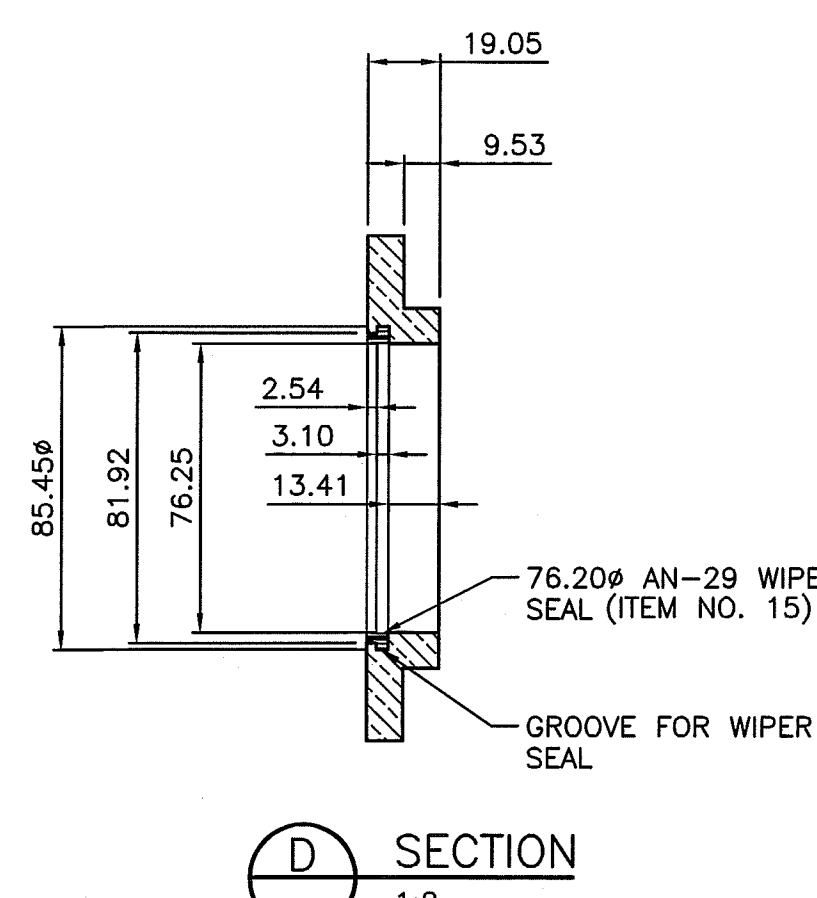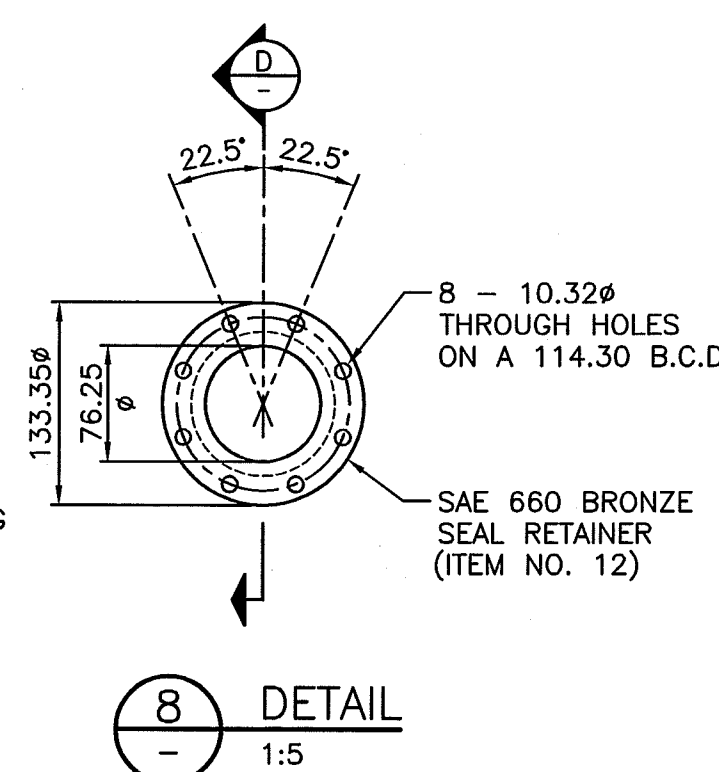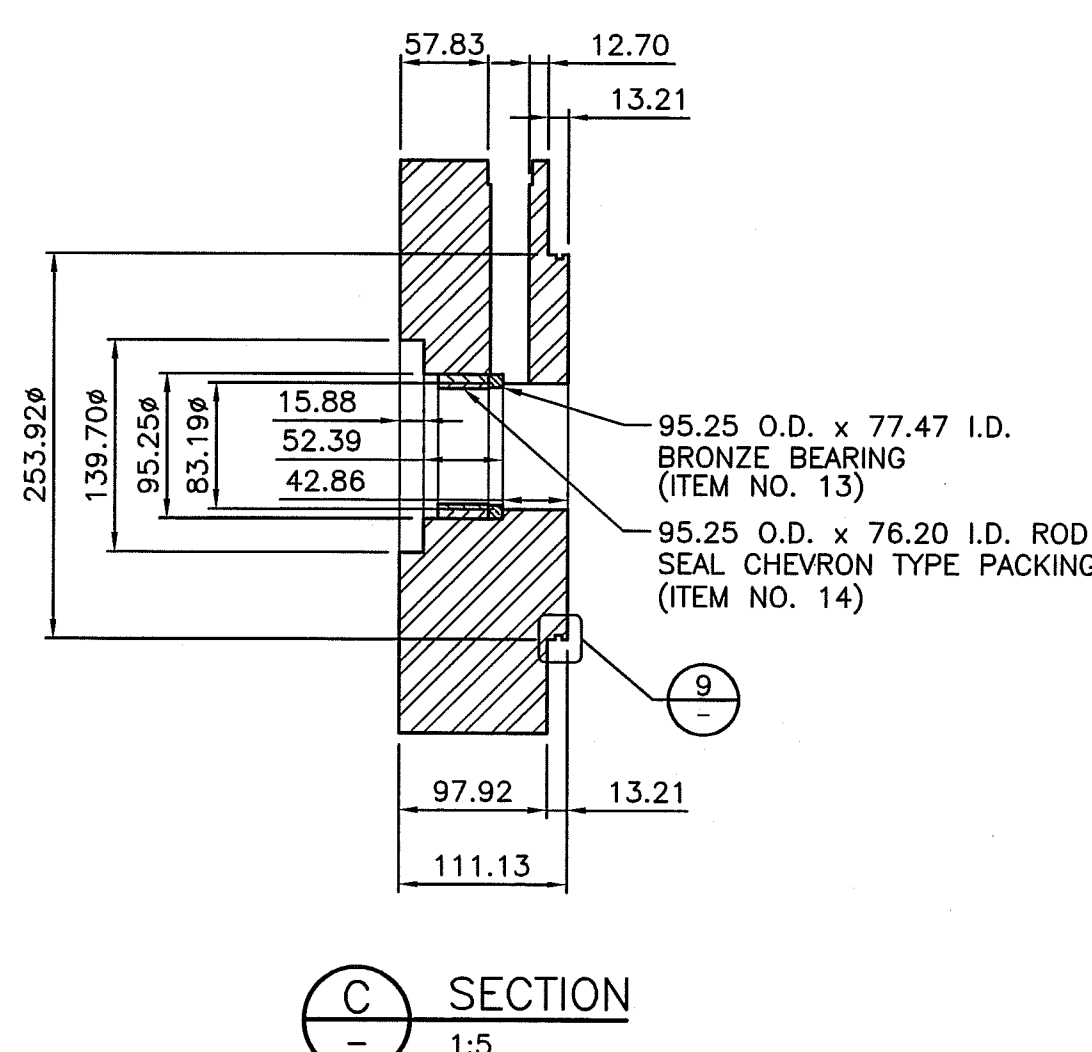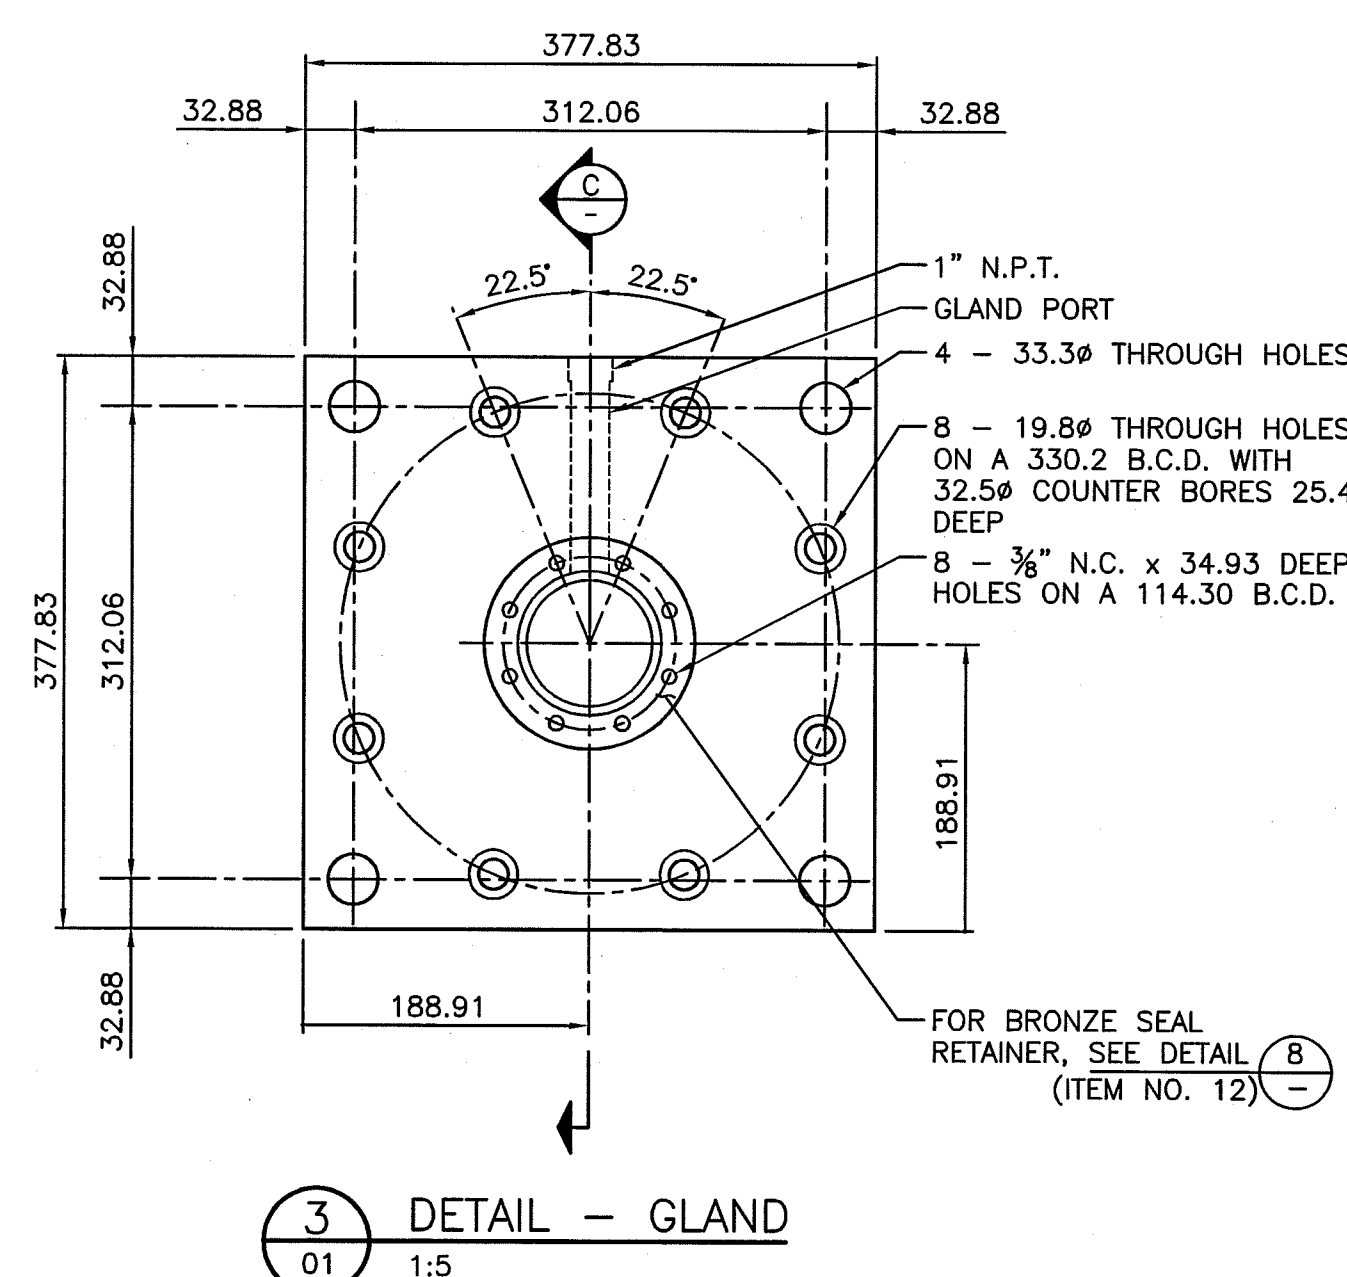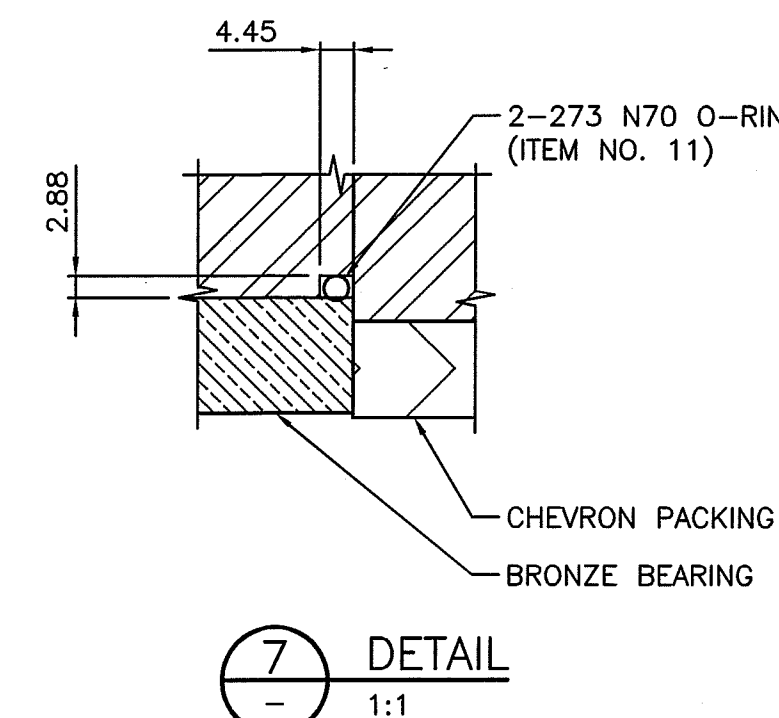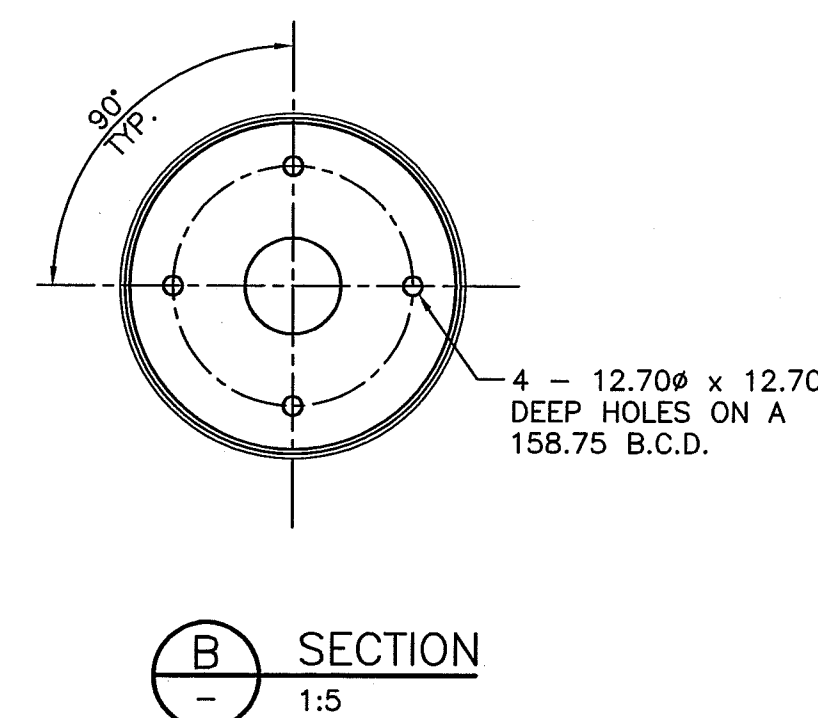

NOTE:  
DIMENSIONS SHOWN ARE NOMINAL. SUPPLIER SHALL DETERMINE  
TOLERANCES AND SURFACE FINISHES REQUIRED TO ACHIEVE  
PERFORMANCE REQUIREMENTS INDICATED IN SPECIFICATIONS AND  
TO INDICATE AS REQUIRED ON SHOP DRAWINGS